


Code Study: 1900 Bridge Lane Unit #4 Clouded below on original plans


Project submitted under the 2021 IEBC Code for minor interior alteration work to add a shower to an existing bathroom.

Existing Occupancy of Main Floor and 2 Level was a B-Occupancy and S-1 Occupancy.


Proposed Occupancy Uses: Private residential accessory use space associated with existing 3rd floor residential R-2 Dwelling. The main floor is used for hobby space, and private residential offices on 2nd level.

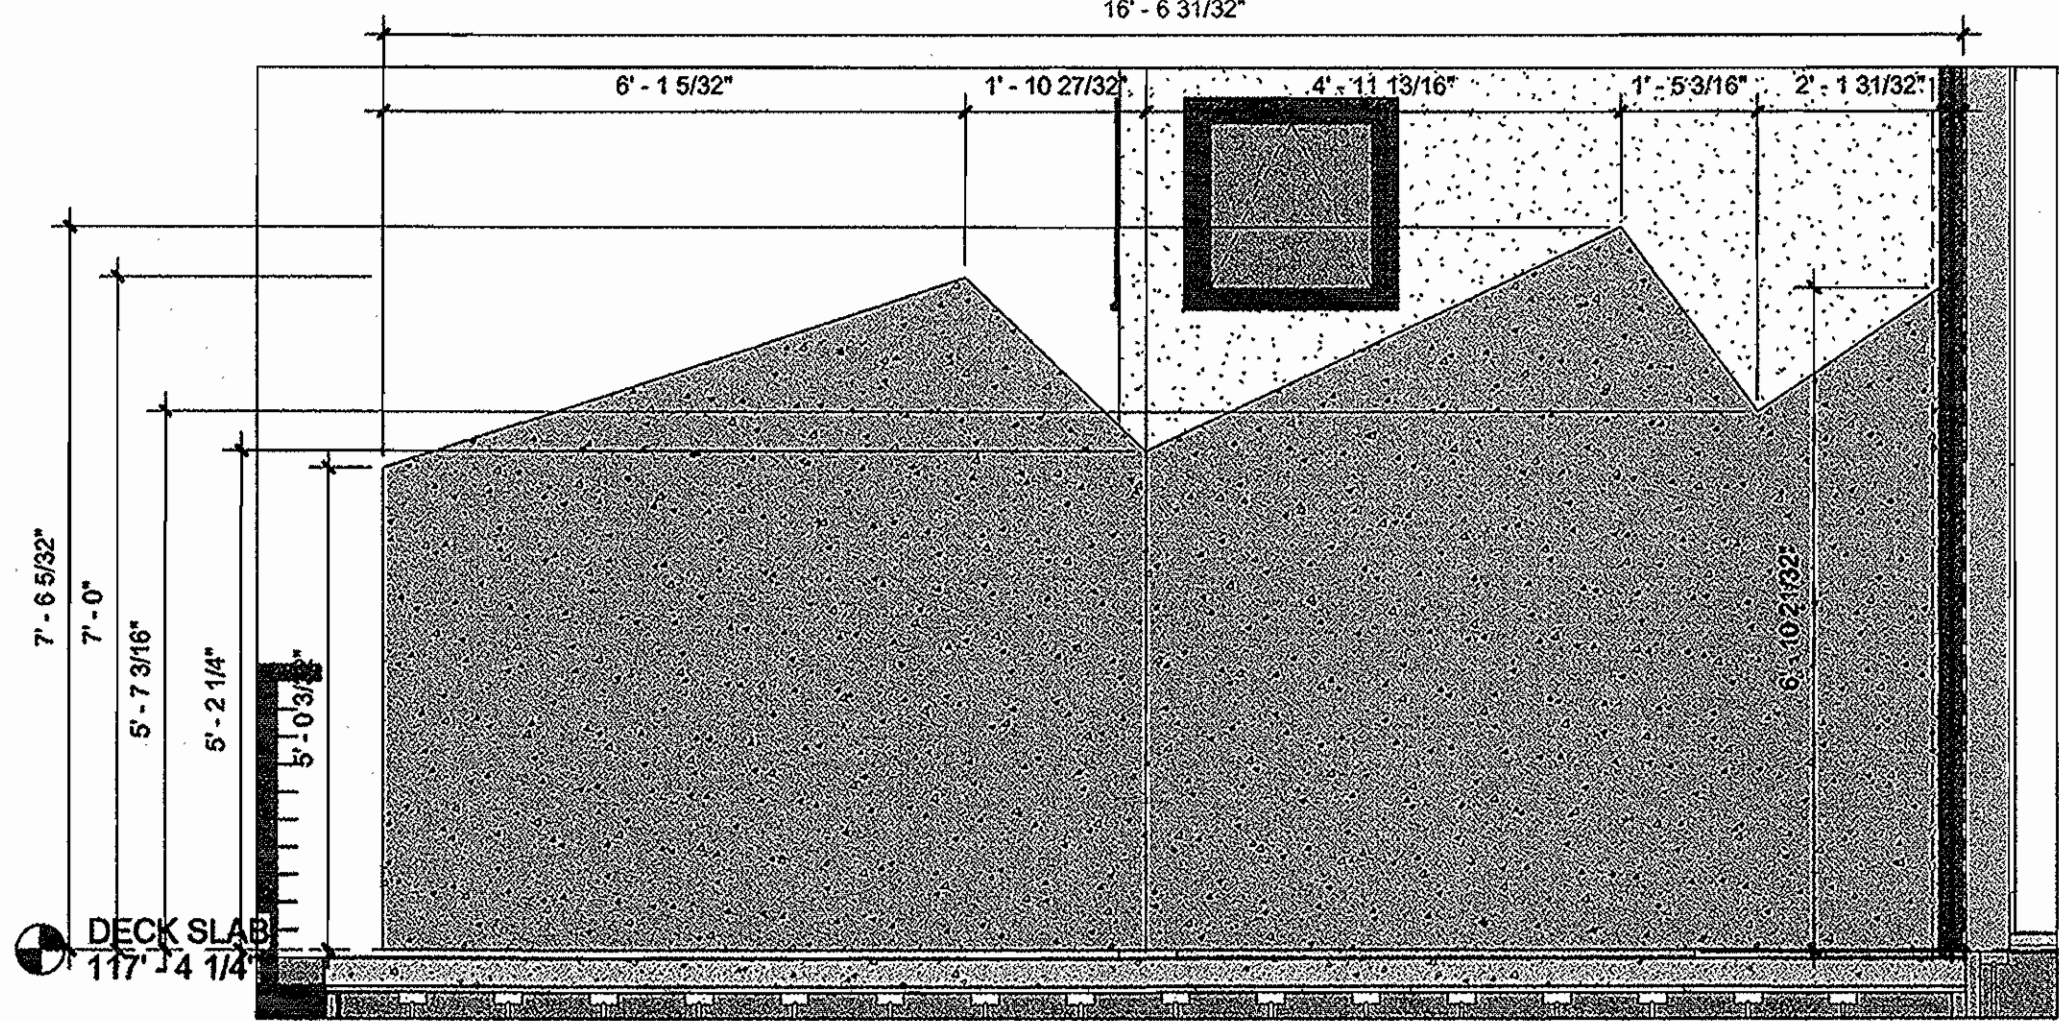


3 U2,3 EAST UPPER WALL
1/2" = 1'-0"

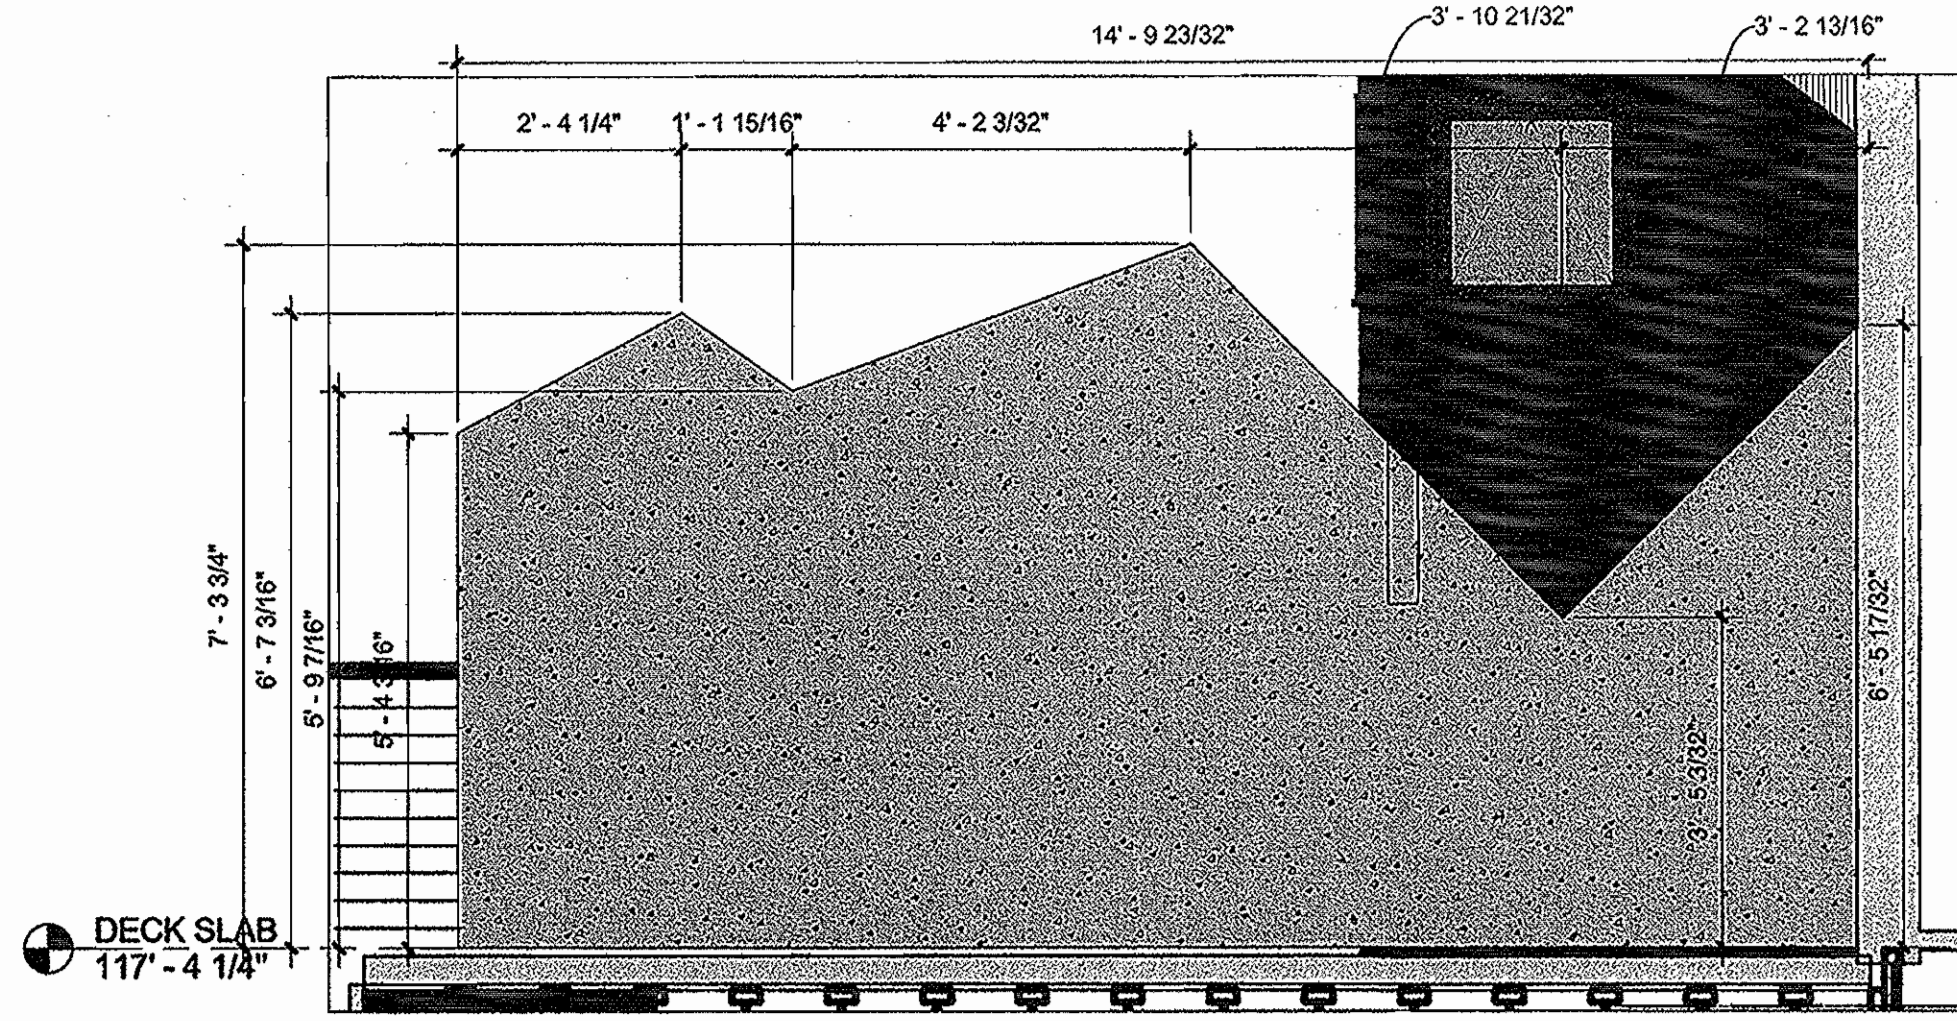

2 U1,2 EAST UPPER WALL
1/2" = 1'-0"

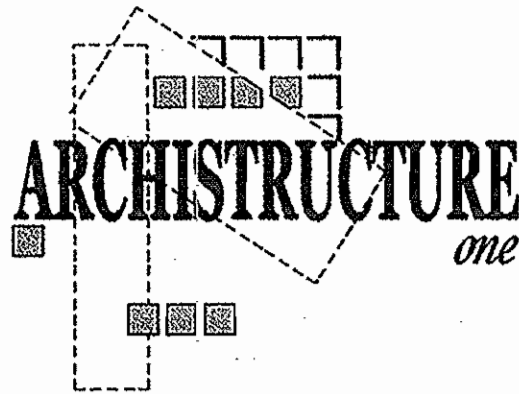

Archistructure One
P.O. Box 774594
1955 Bridge Lane, Suite 2700
Steamboat Springs, CO 80477
970.871.0074 FAX 970.871.0077

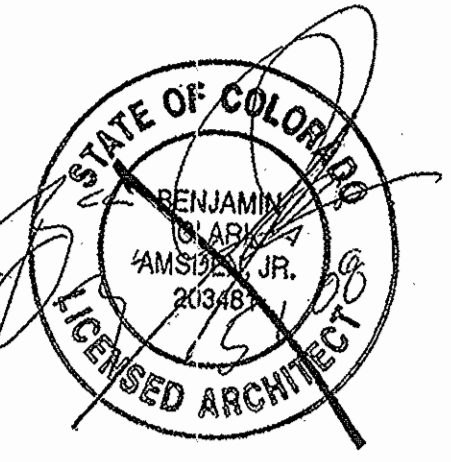

RIVERFRONT
INDUSTRIAL PARK
1522 SHIELD DRIVE
STEAMBOAT SPRINGS, CO

FOR
CONSTRUCTION


BUILDING 3
PROJECT #05004

DATE	ITEM
3.20.06	PROGRESS SET
10.31.06	FDN. ONLY PERMIT
5.11.07	1 REV. FDN. PERMIT
4.30.08	FULL PERMIT SET

RE: A1.01 DATED
5.15.08

BACK

A1.01

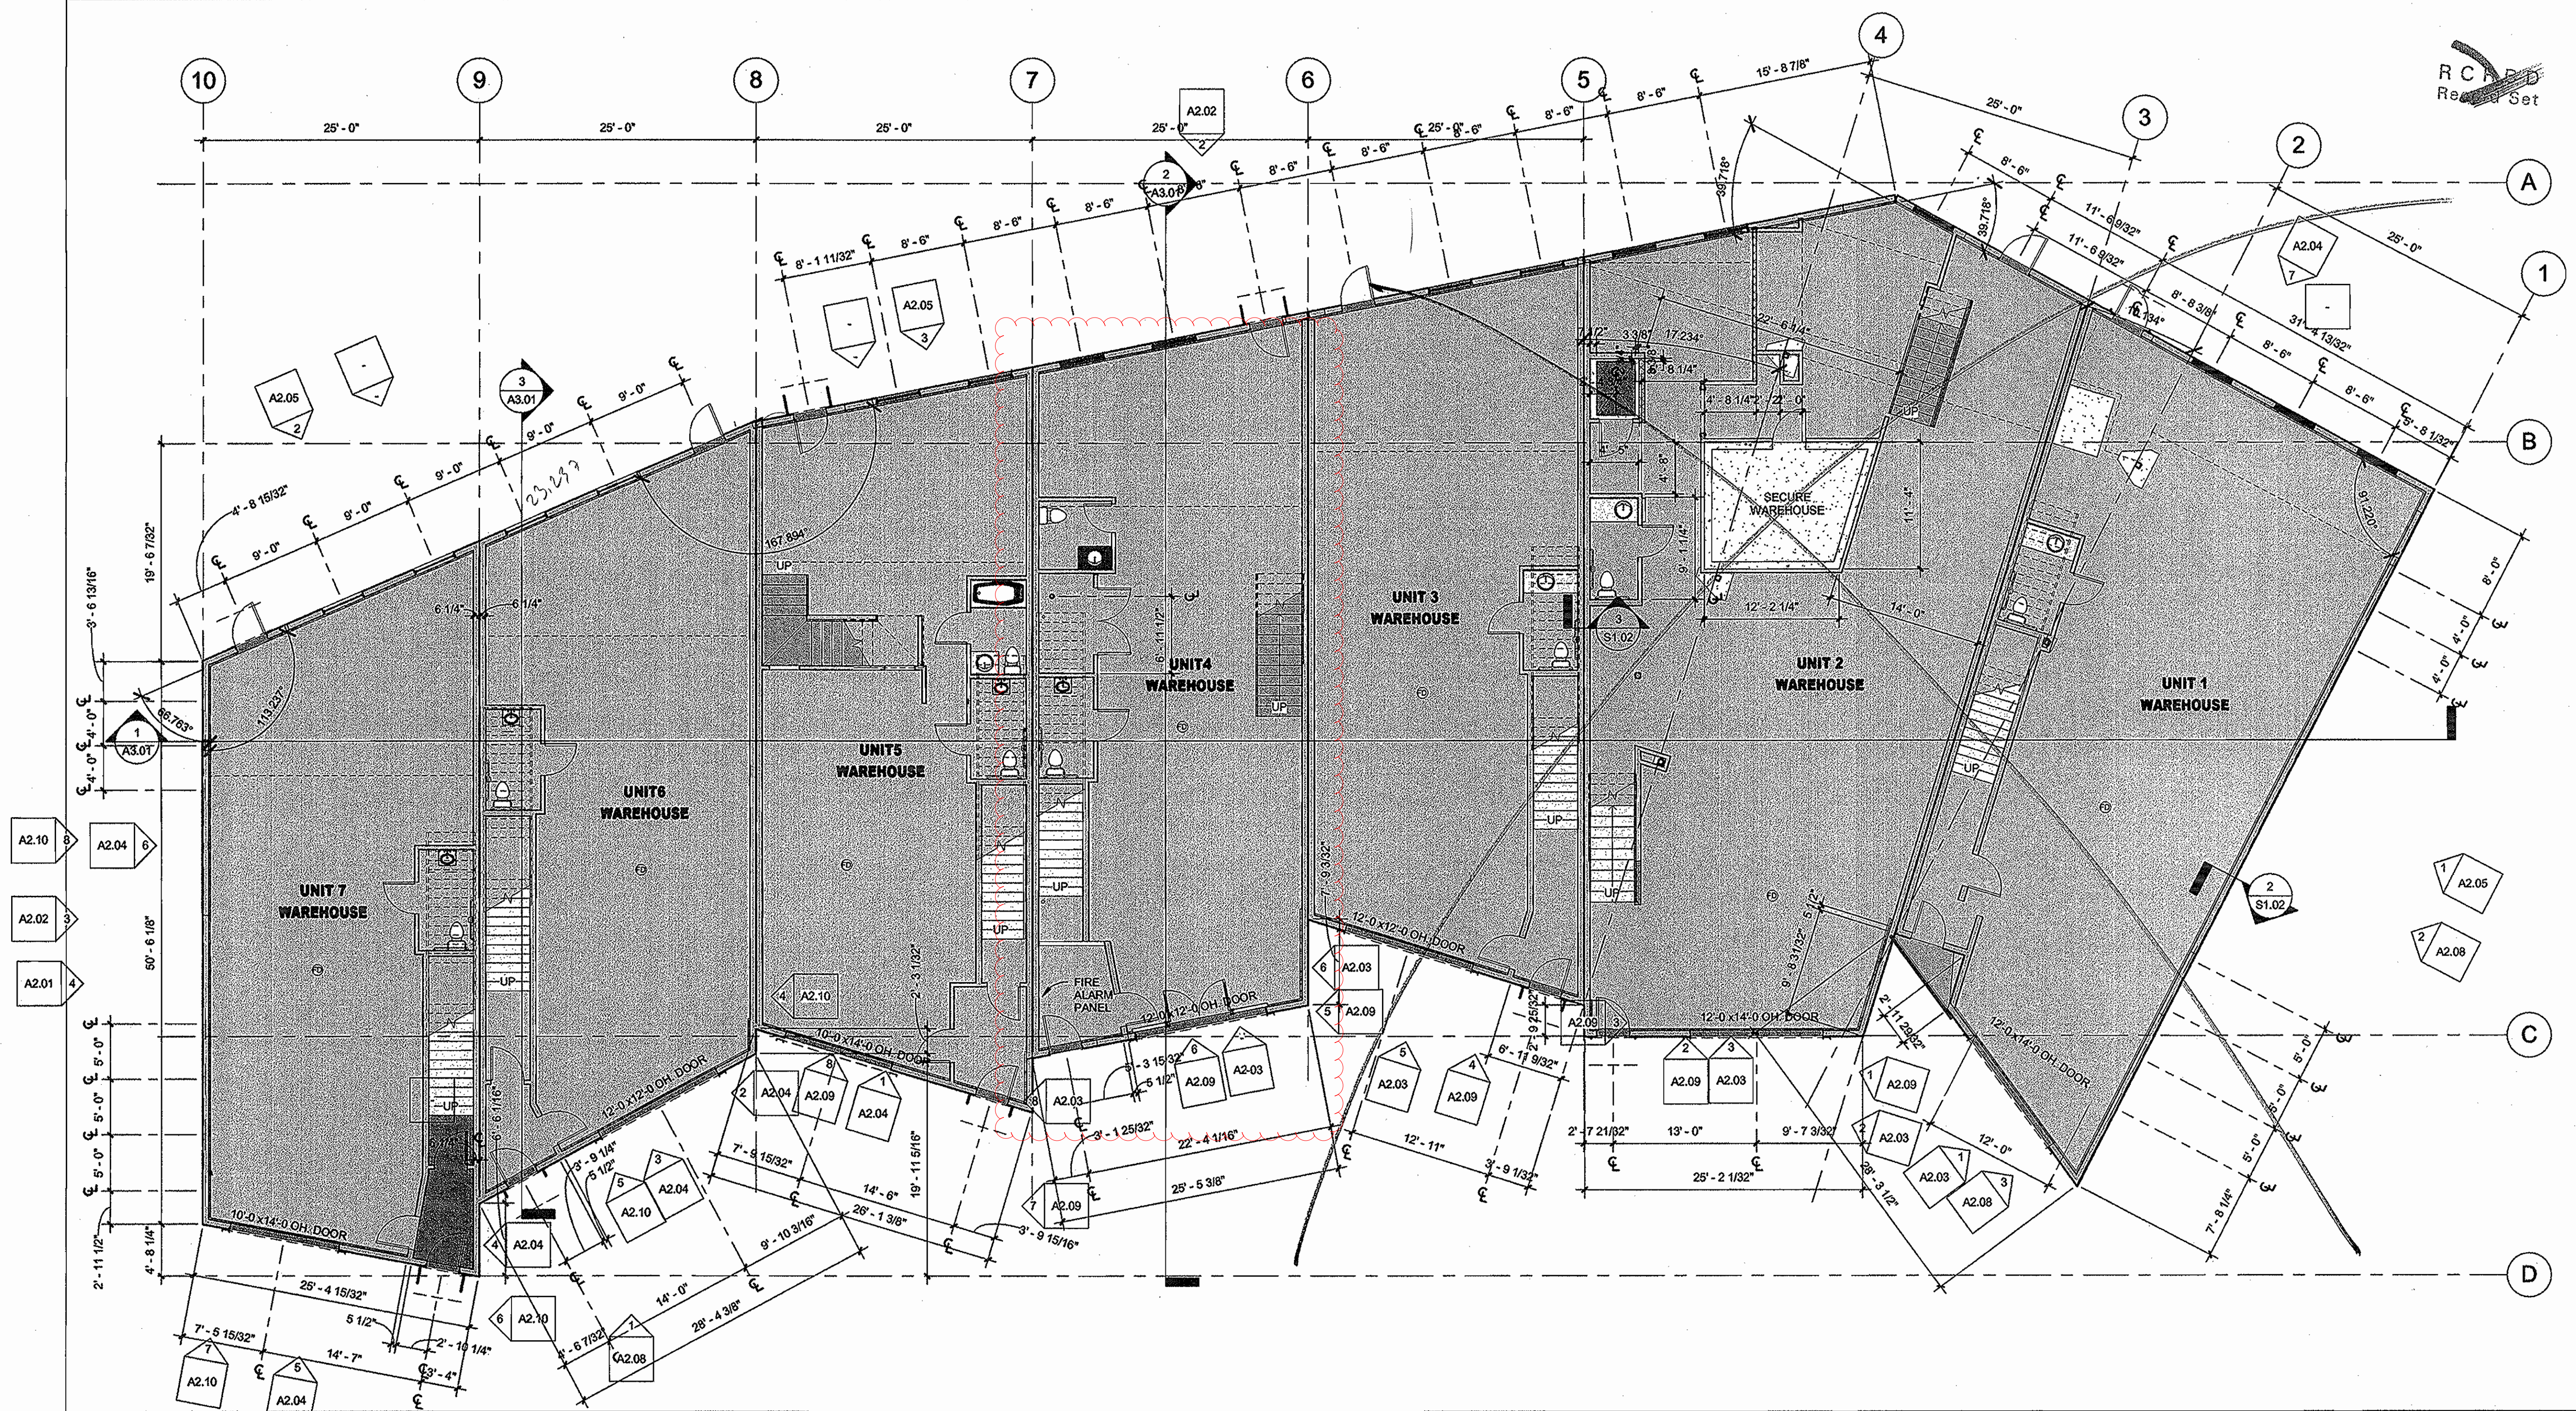

1 B3 LEVEL 1 FLOOR PLAN
1/8" = 1'-0"