

Reviewed for
Code Compliance


09/26/2025

EXHIBIT 115
FLOOR PLAN 1



MAIN LEVEL PLAN

3/16" = 1'-0"

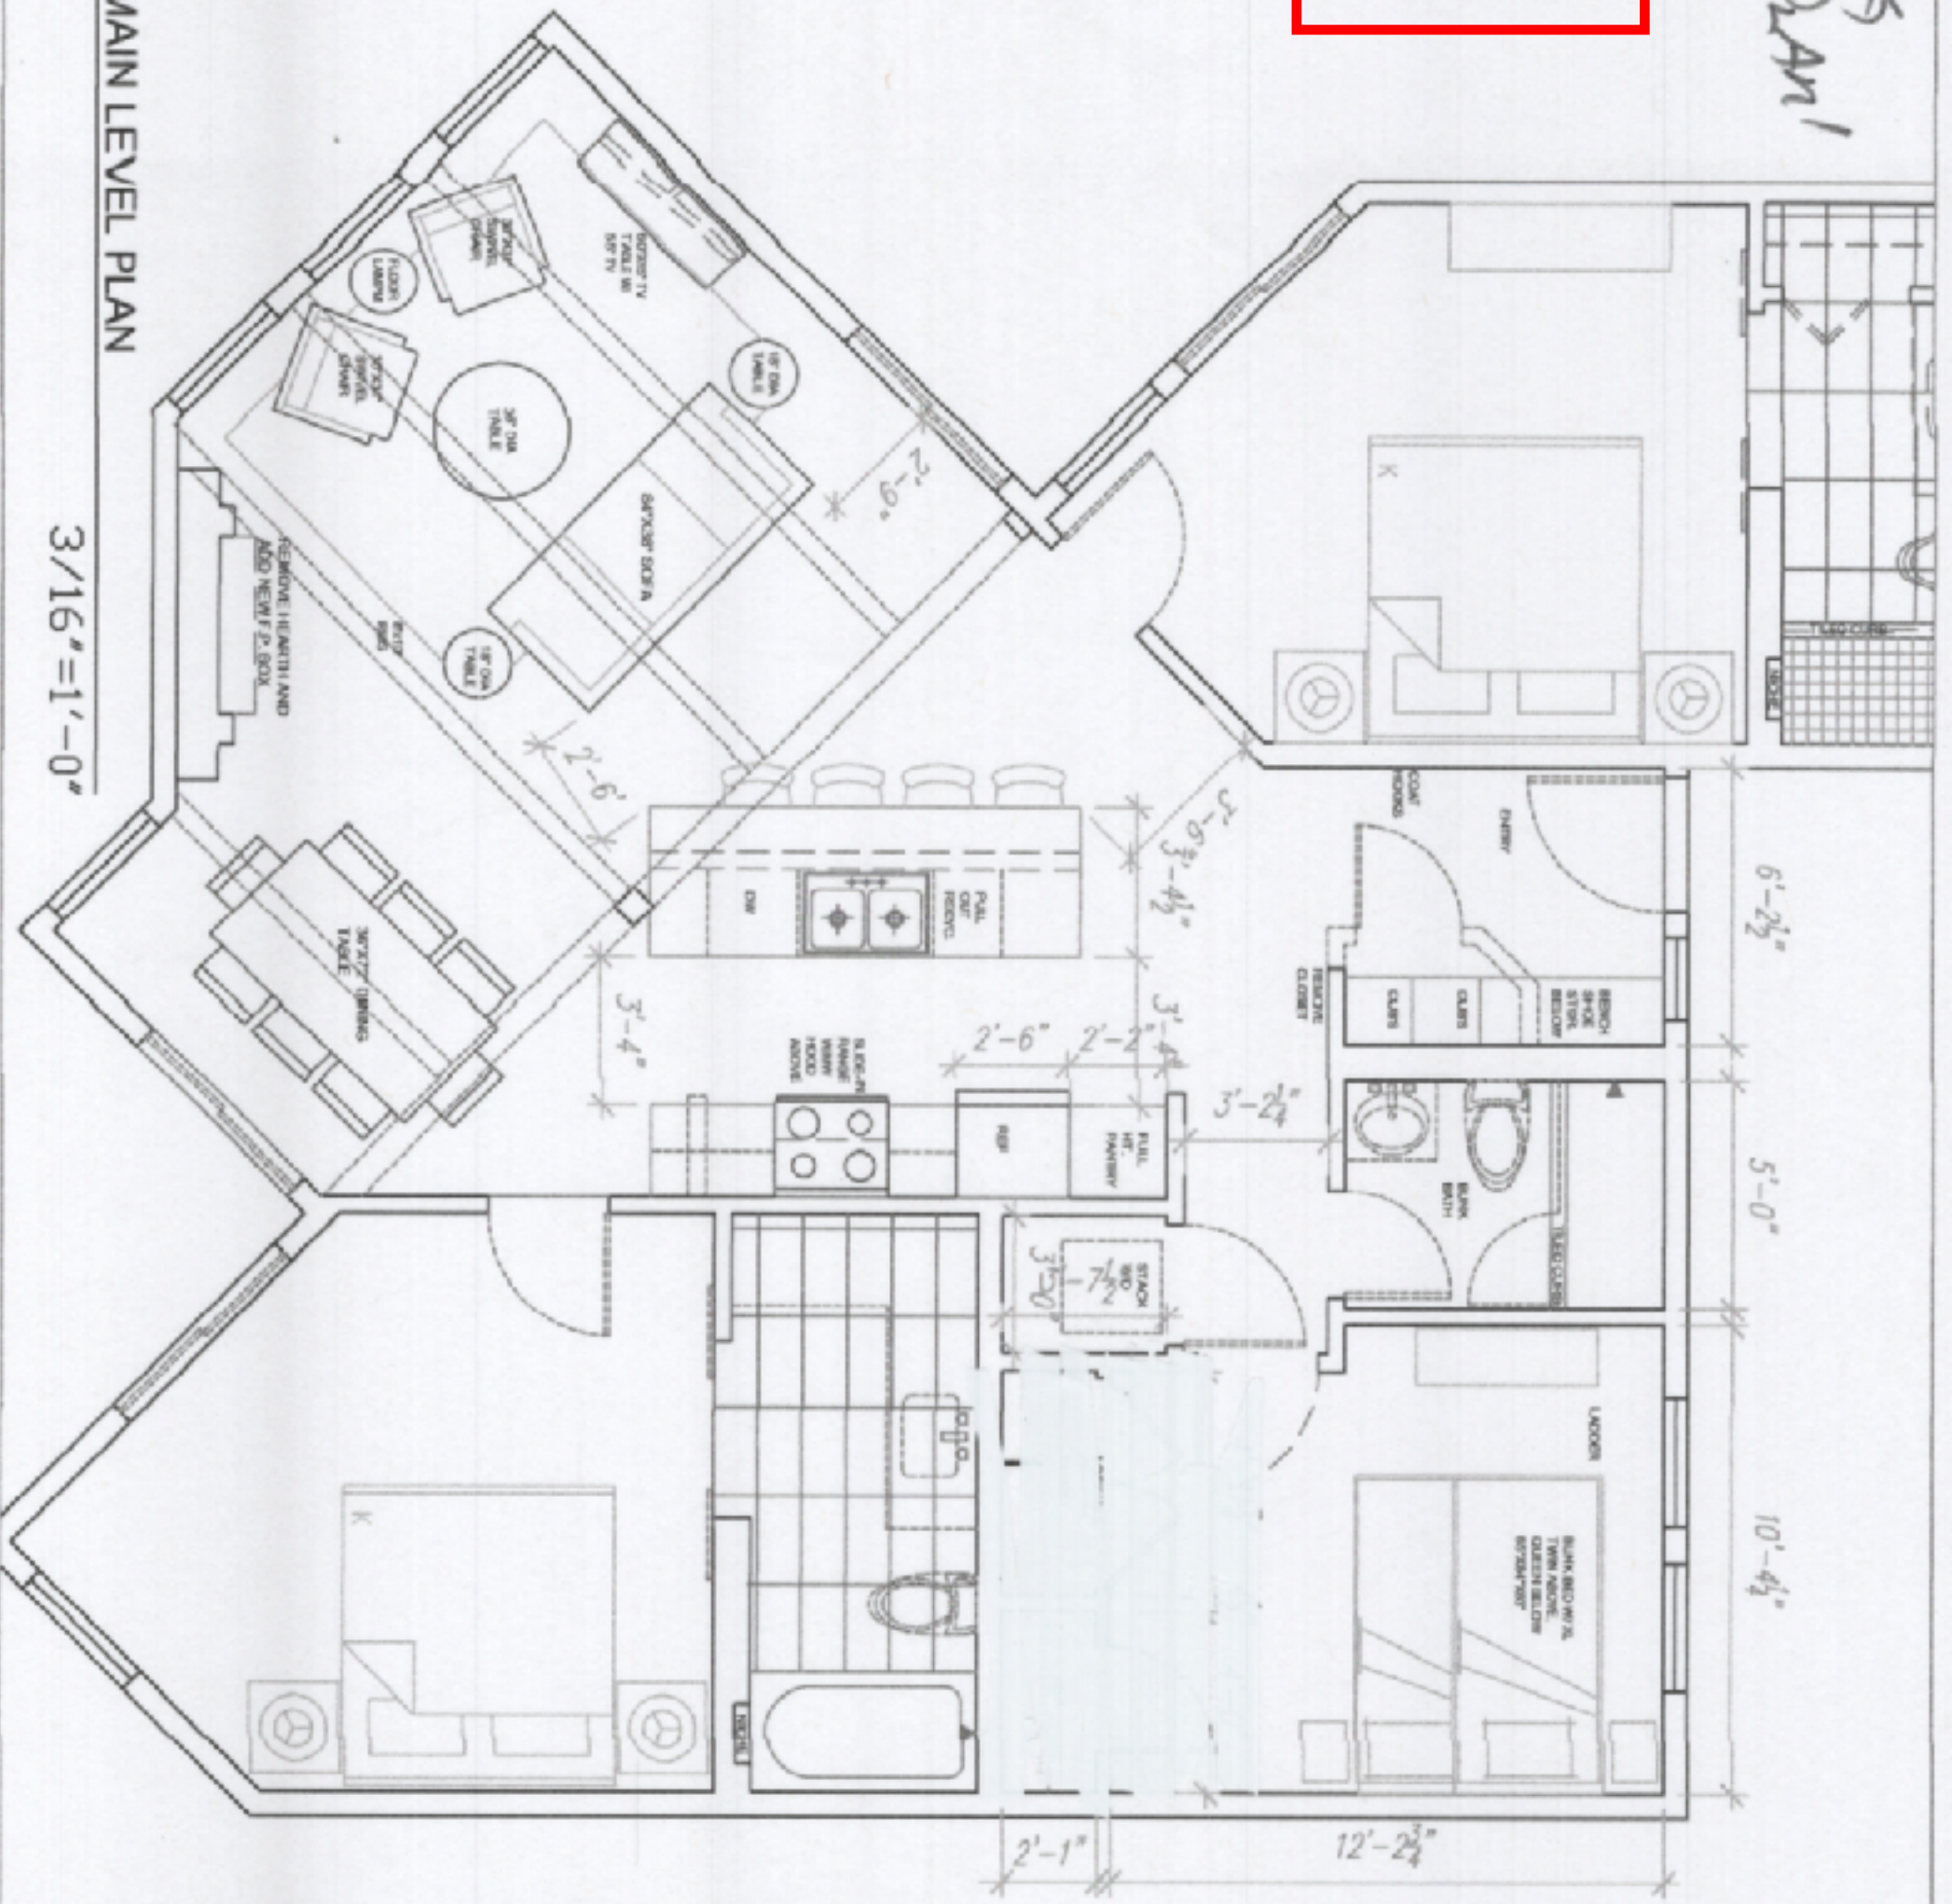

INTERIORS WITH ALTITUDE


PROJECT NAME: POMMIER RESIDENCE
DATE: 03/13/2025 DWN BY: PL CHK BY: LRB

CONCEPT DRAWINGS ONLY: PLEASE CALL
LAURIE OR PATRICE AT (970) 870-9222 IF
YOU HAVE ANY QUESTIONS.

Reviewed for
Code Compliance

09/26/2025

2702 VILLAGE DR B-105 STEAMBOAT STAIRWYS CB

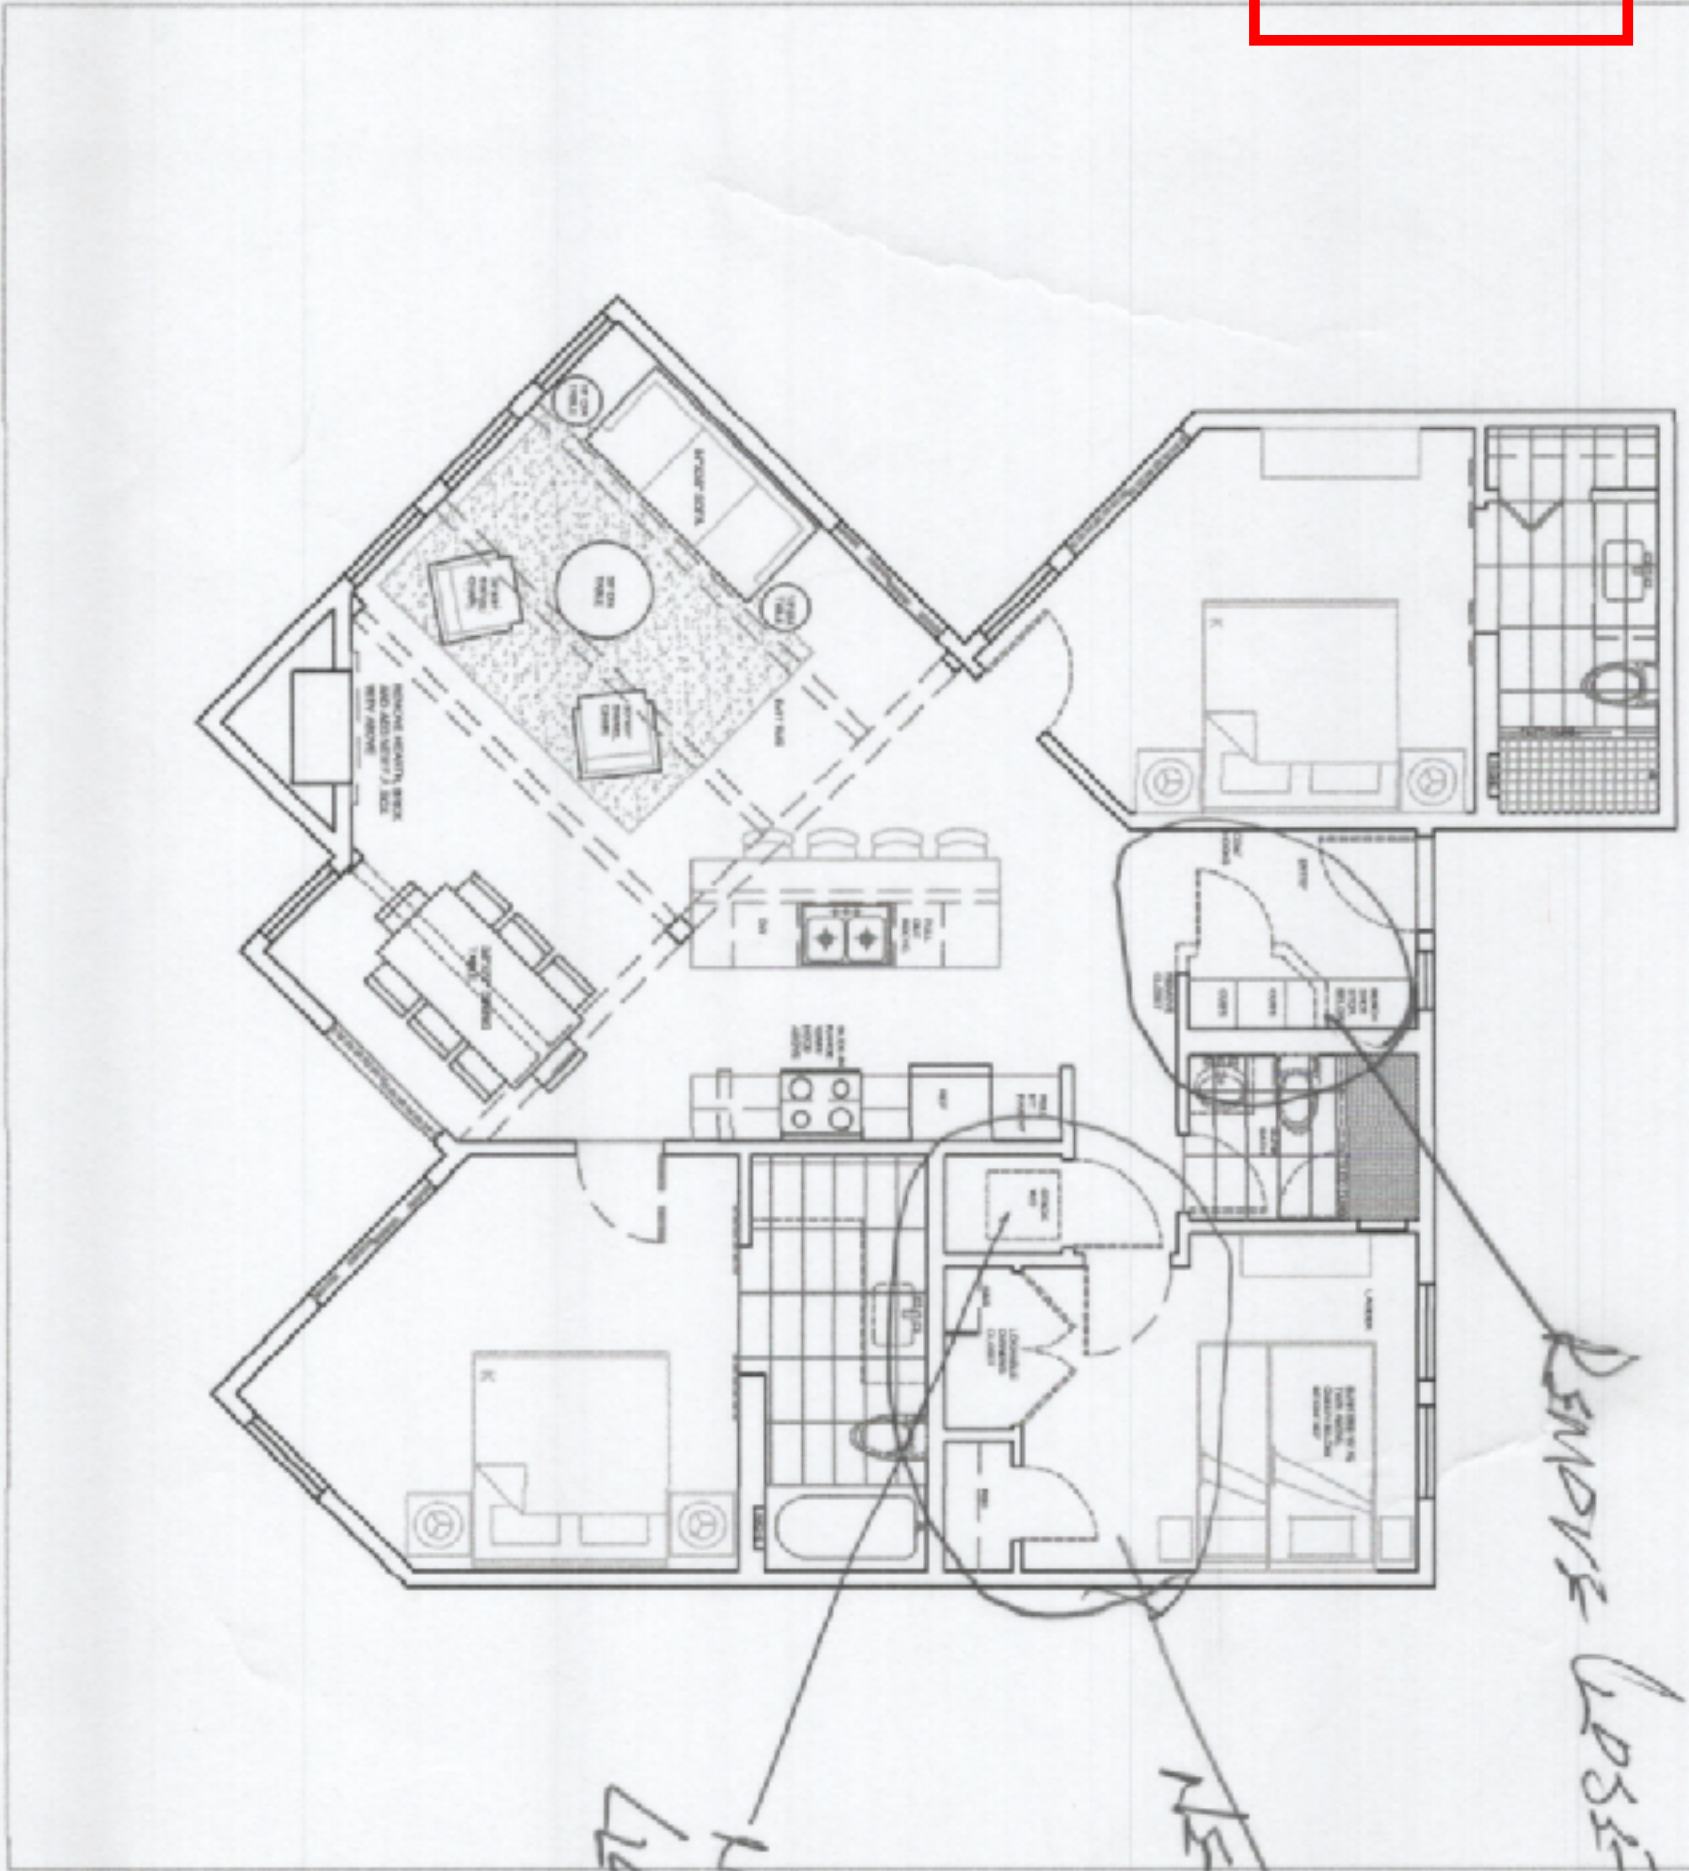

NEW W/D
CLOSET

NEW CLOSET

REMOVE CLOSET



MAIN LEVEL PLAN

1/8"=1'-0"

INTERIORS WITH ALTITUDE

PROJECT NAME: POMMIER RESIDENCE
DATE: 04/23/2025 DWN BY: PL CHK BY: LRB

CONCEPT DRAWINGS ONLY: PLEASE CALL
LAURIE OR PATRICE AT (970) 870-9222 IF
YOU HAVE ANY QUESTIONS.