



1 ICE SYSTEM COORDINATION  
NO SCALE

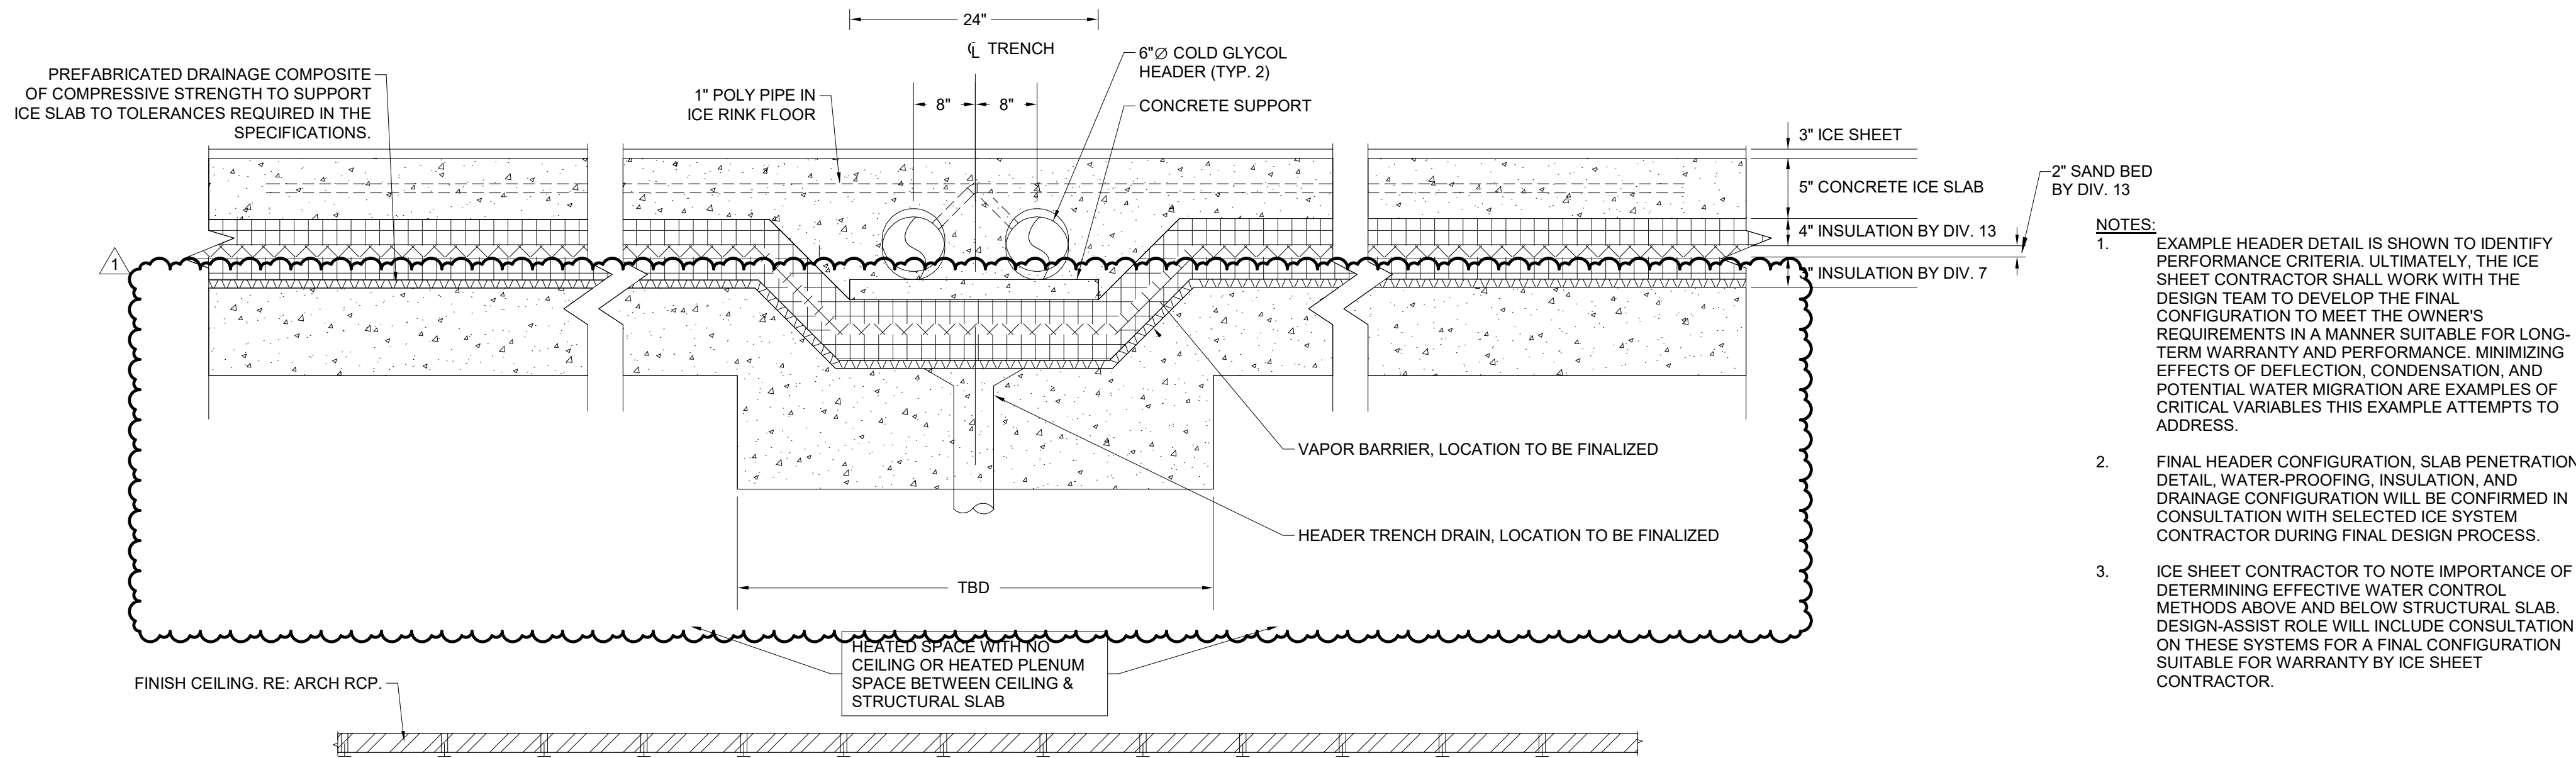


2 SECTION AT HEADER TRENCH  
NO SCALE


- NOTES:
- 1 RINK FLOOR TEMPERATURE RTD.
  - 2 RUN RTD IN DEDICATED CONDUIT TO CONTROL PANEL IN REFRIGERATION ROOM.

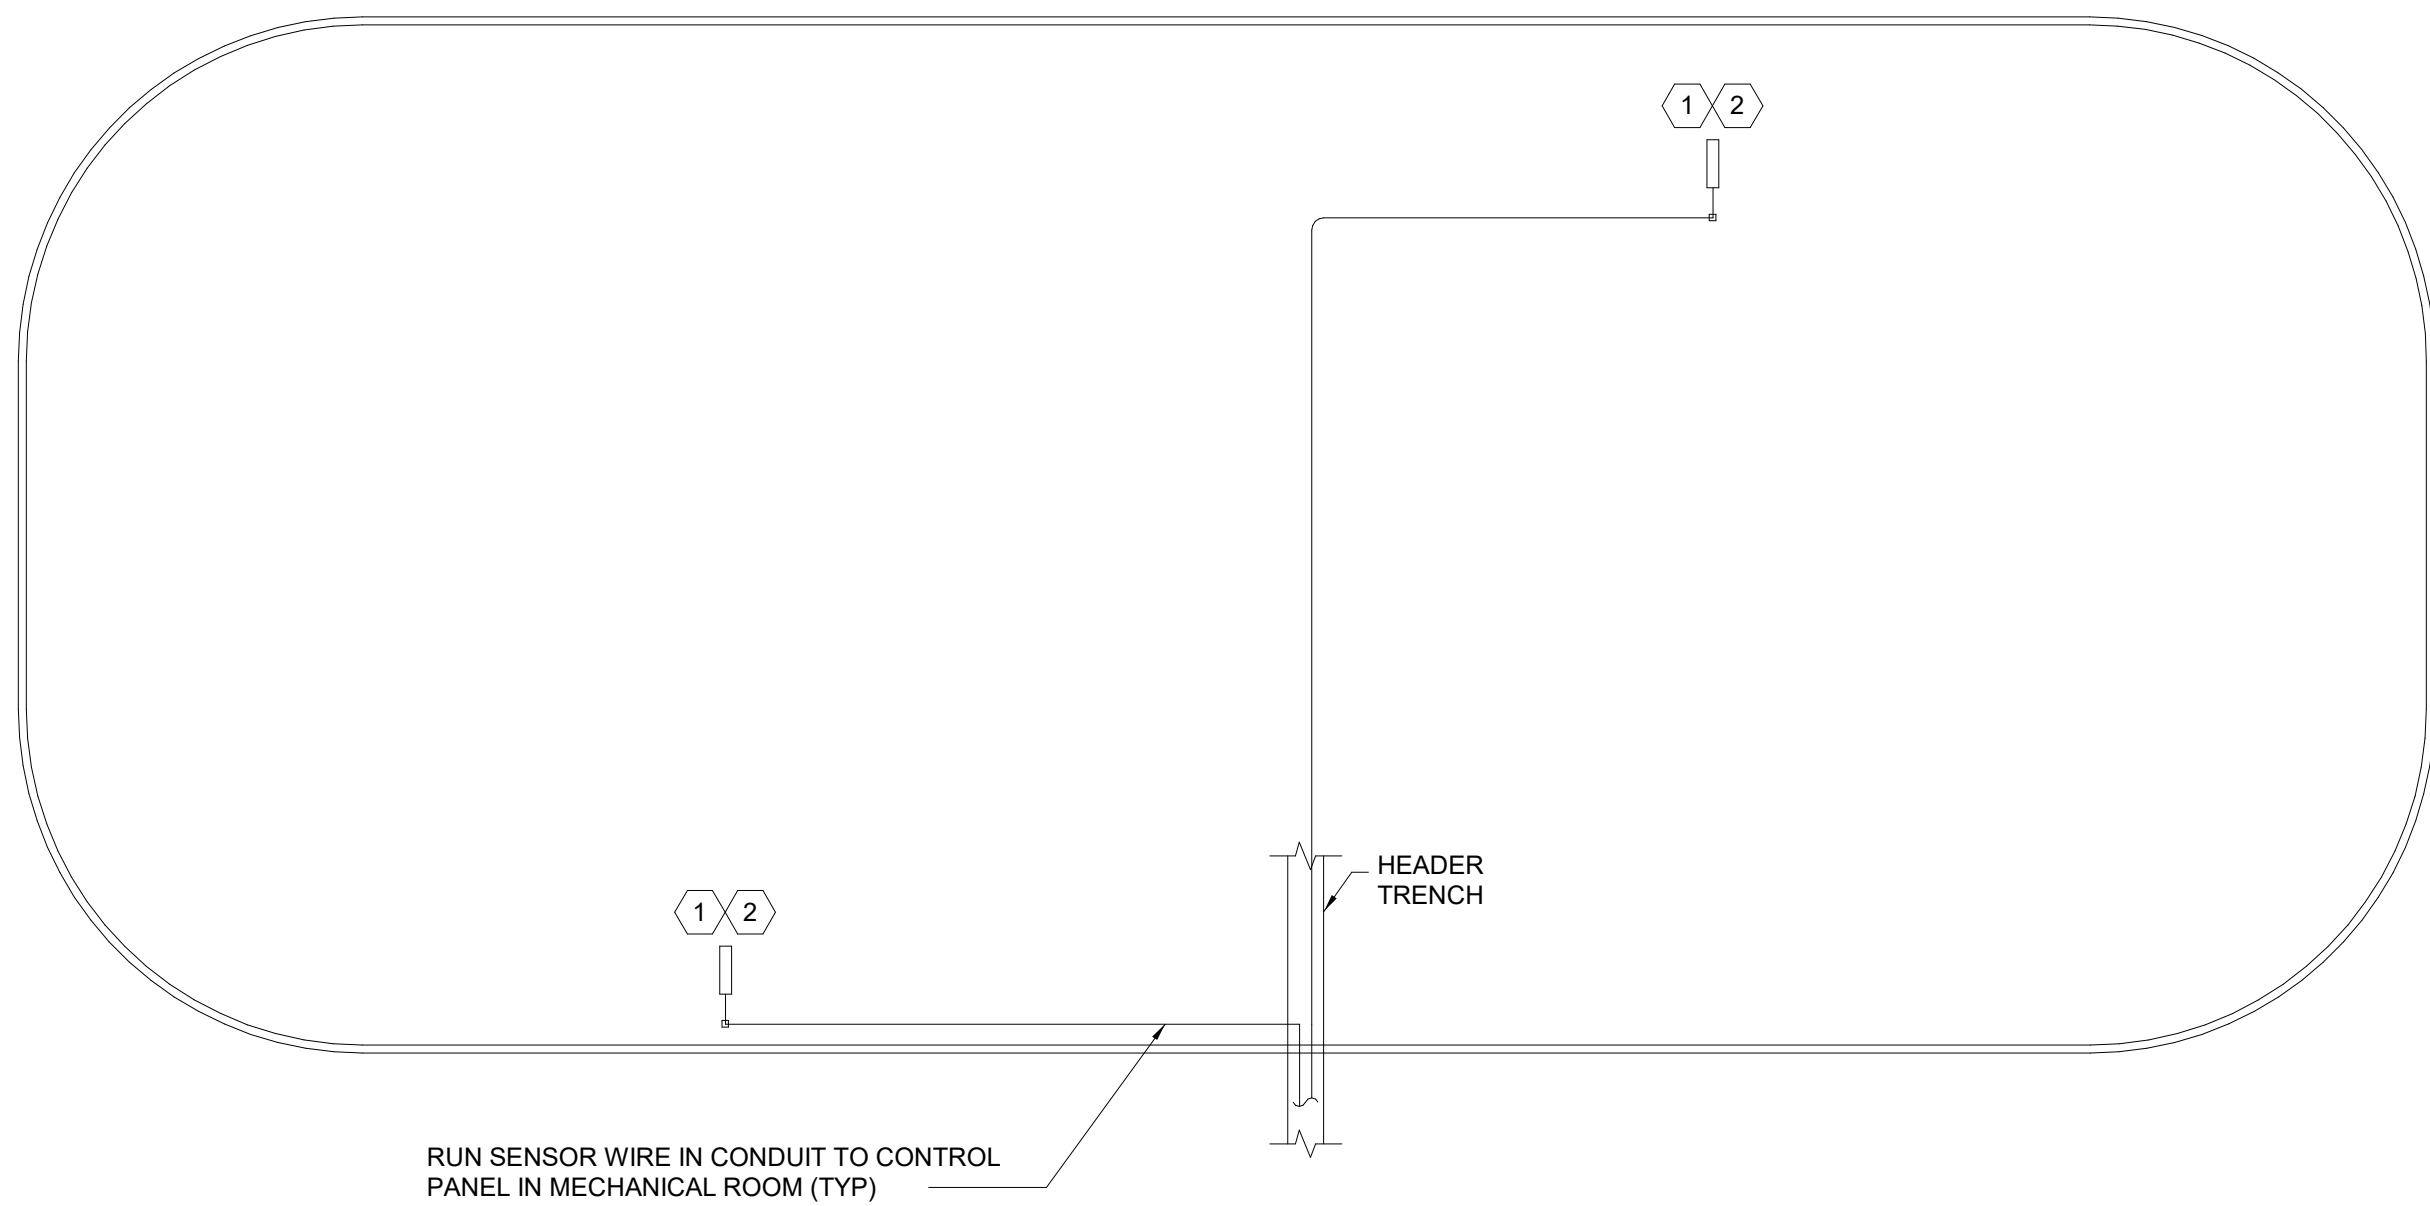


3 RINK TEMPERATURE SENSOR PLAN VIEW  
NO SCALE

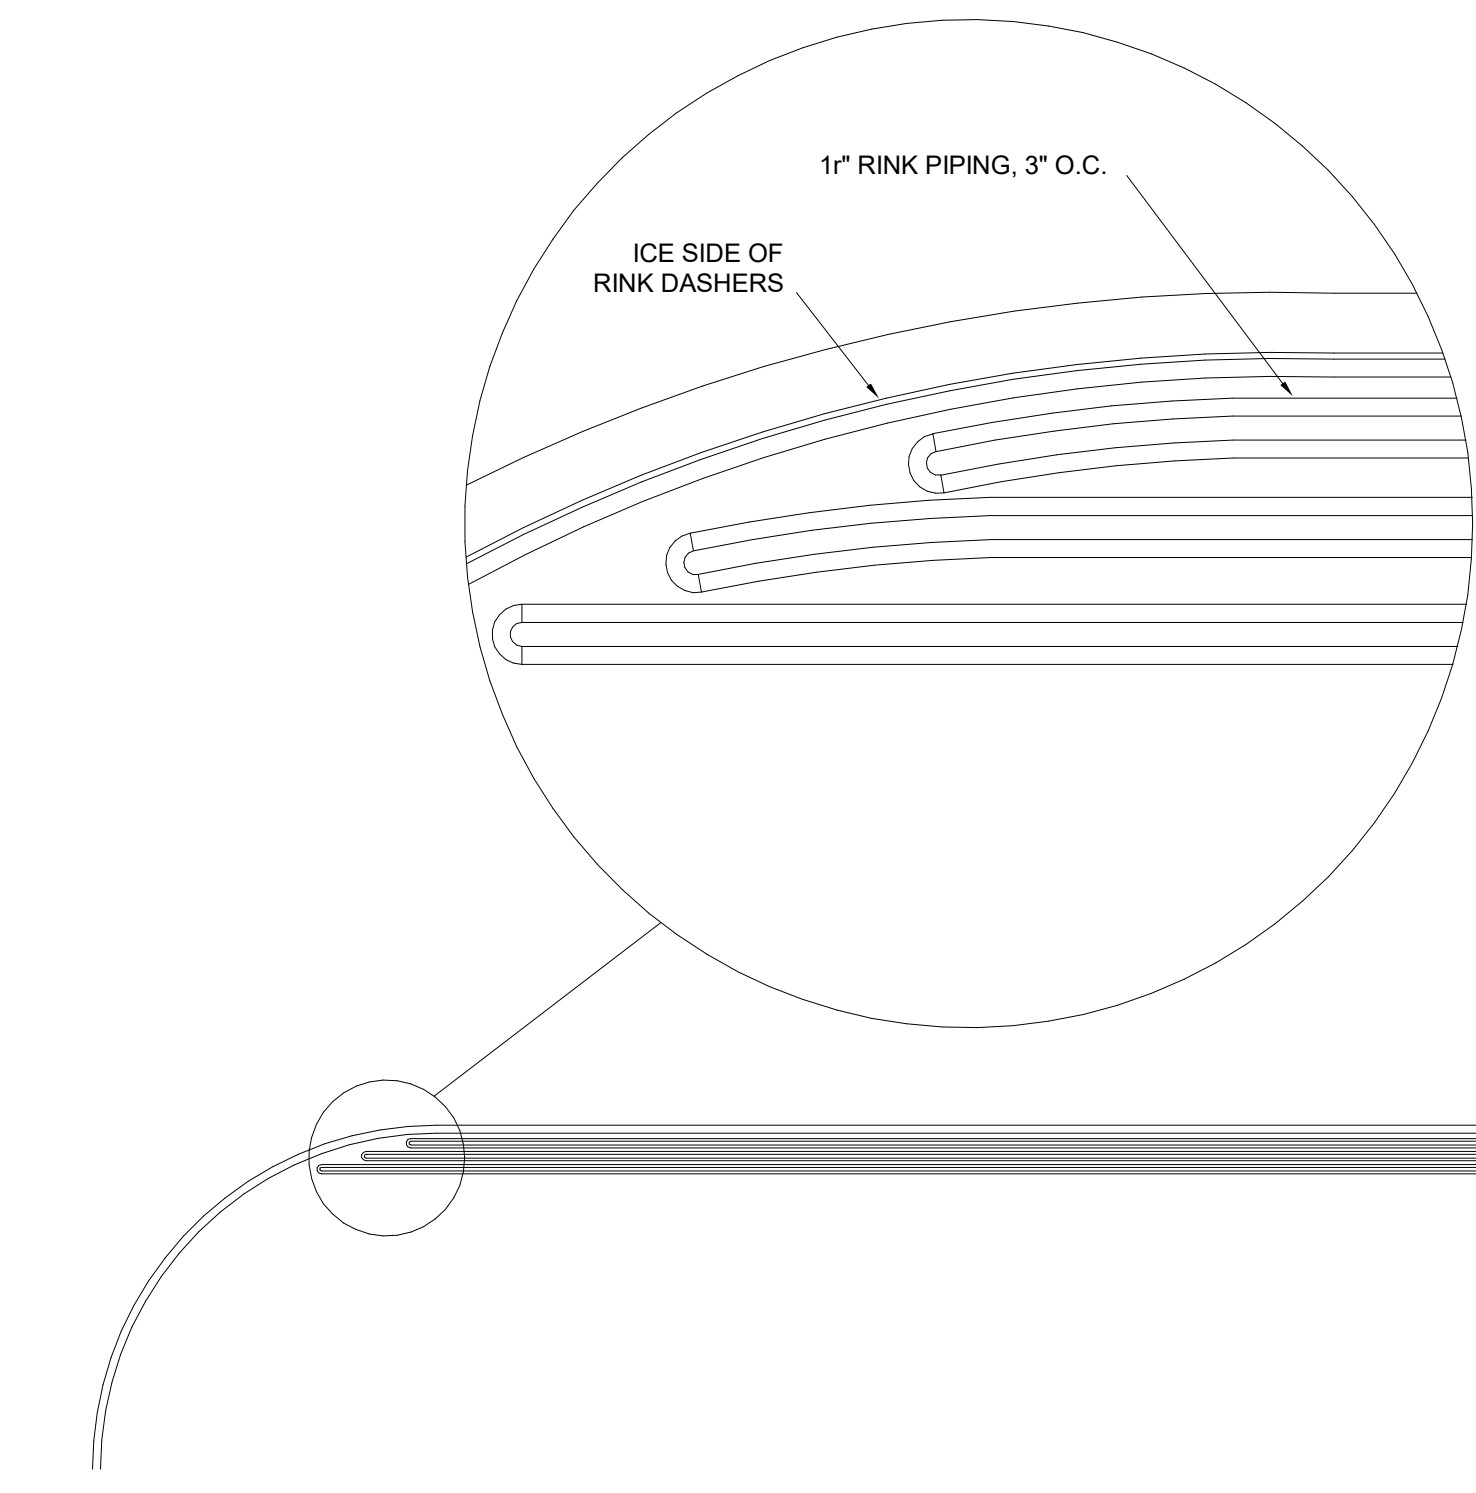

4 ENLARGED VIEW OF ICE RINK PIPING AT DASHER BOARD  
NO SCALE

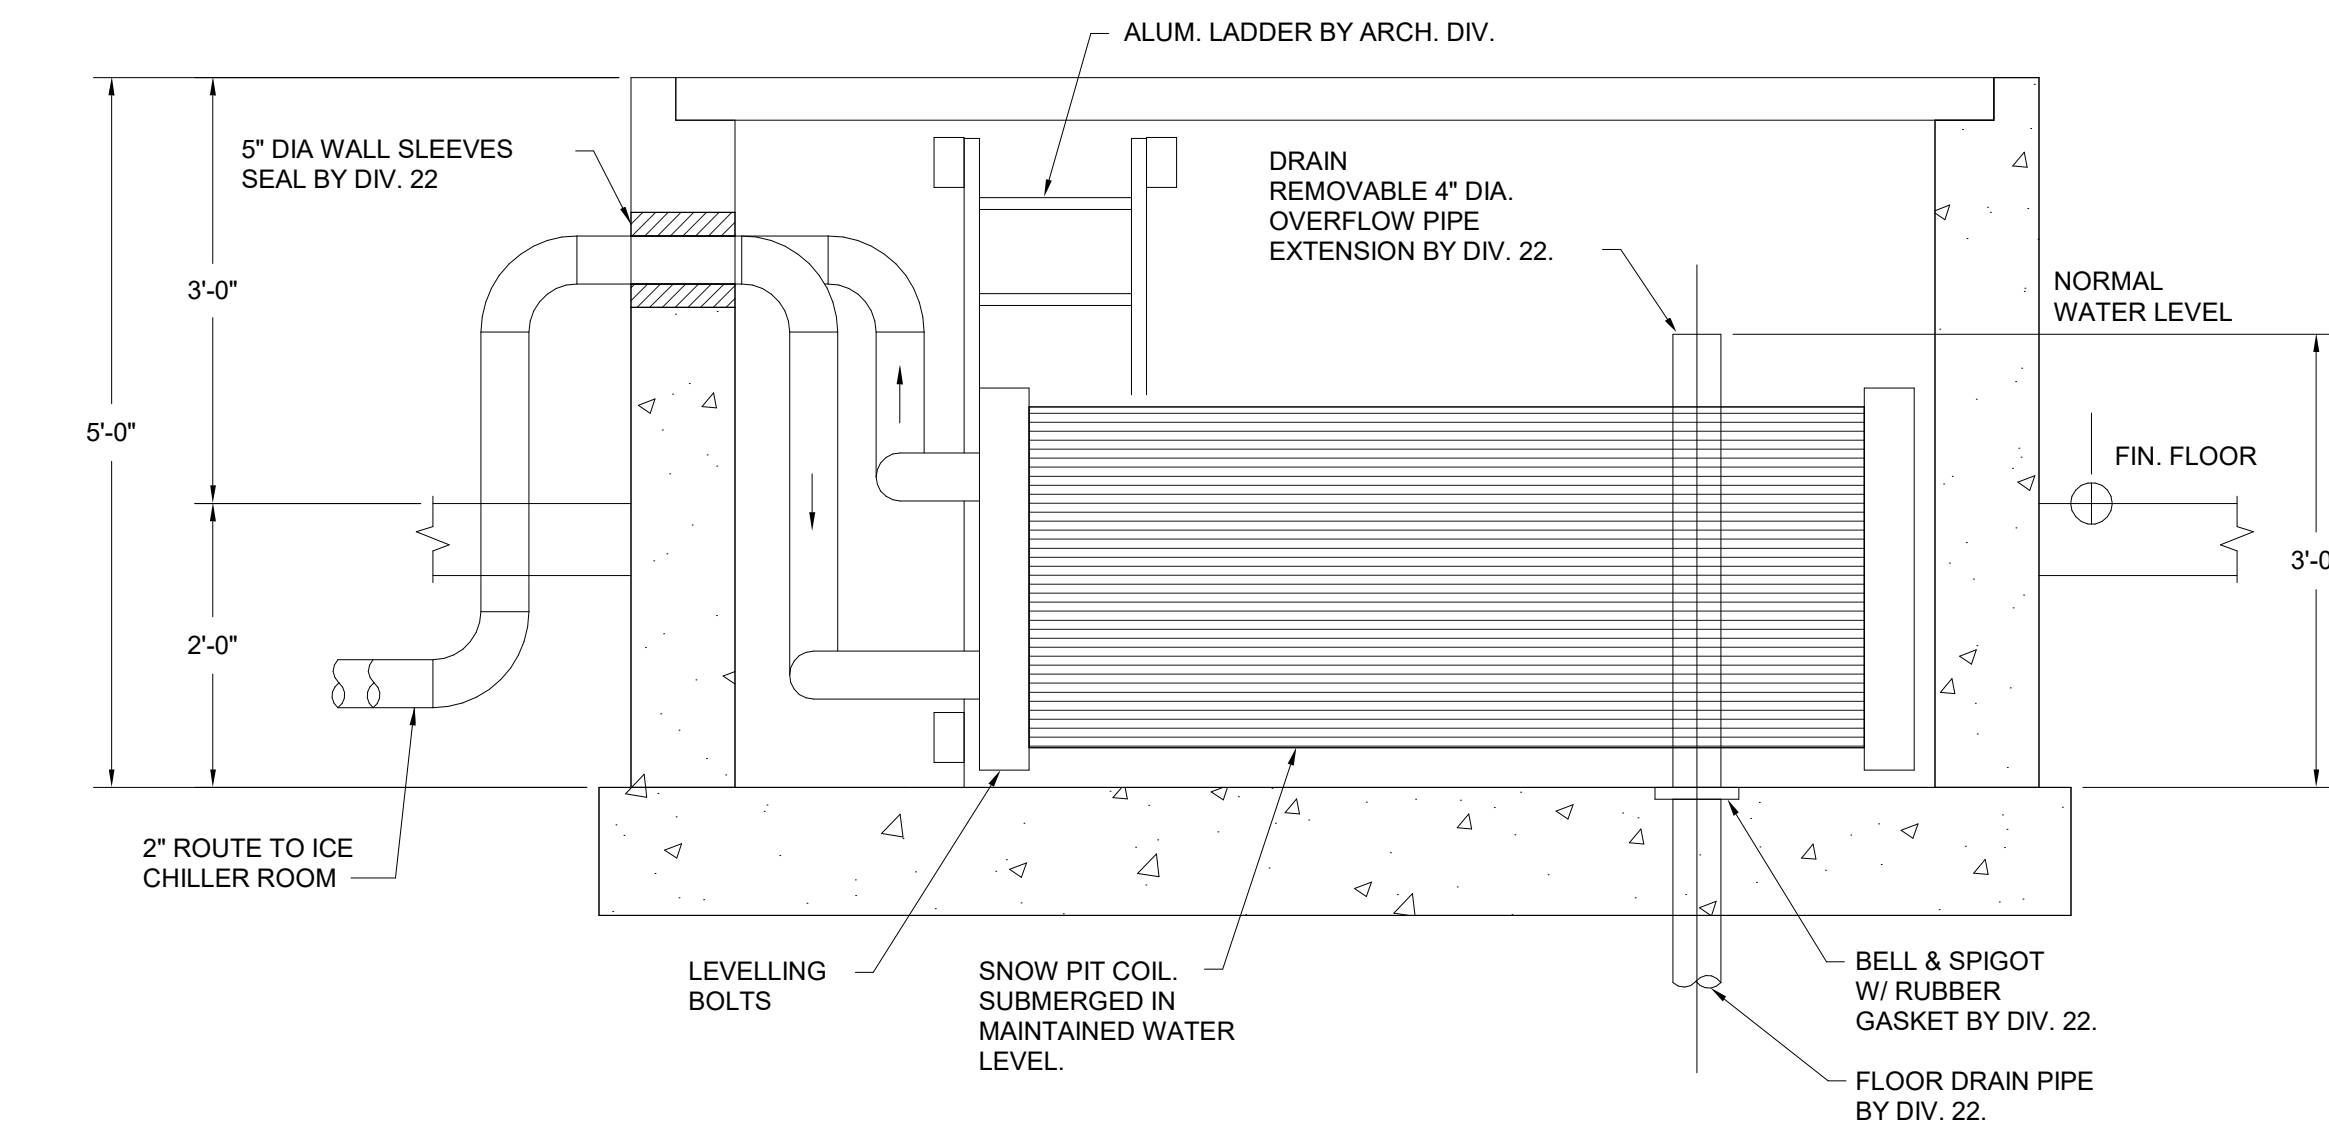

5 SNOW MELT PIT COIL DETAIL  
NO SCALE

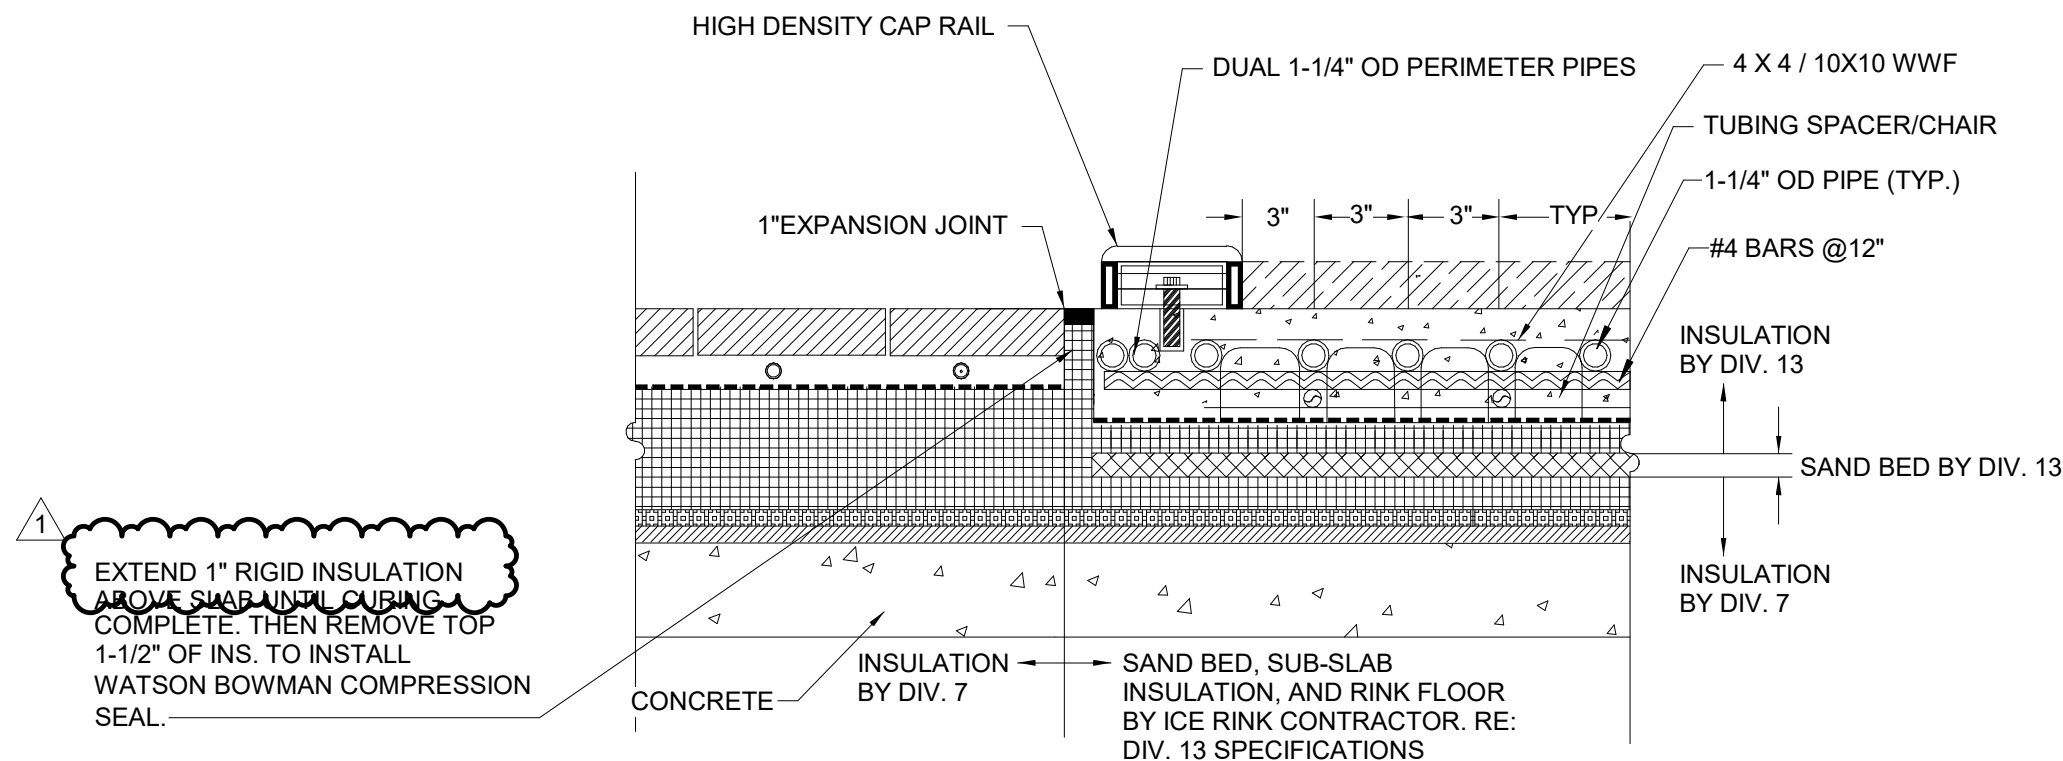

6 THRESHOLD AT ICE RINK - OVER STRUCTURE  
NO SCALE

Date	Description
2021.05.19	BP3: PROMENADE - ISSUE FOR BID AND PERMIT
2021.07.01	BP3: PROMENADE - BULLETIN 03 - PERMIT RESPONSES

Seal / Signature



Project Name  
07/01/2021

SSRC | BASE AREA  
IMPROVEMENTS

Project Number

003.7835.000

Description

PROMENADE - ICE PLANT DETAILS

Scale

NO SCALE

**1A-M9.000**