


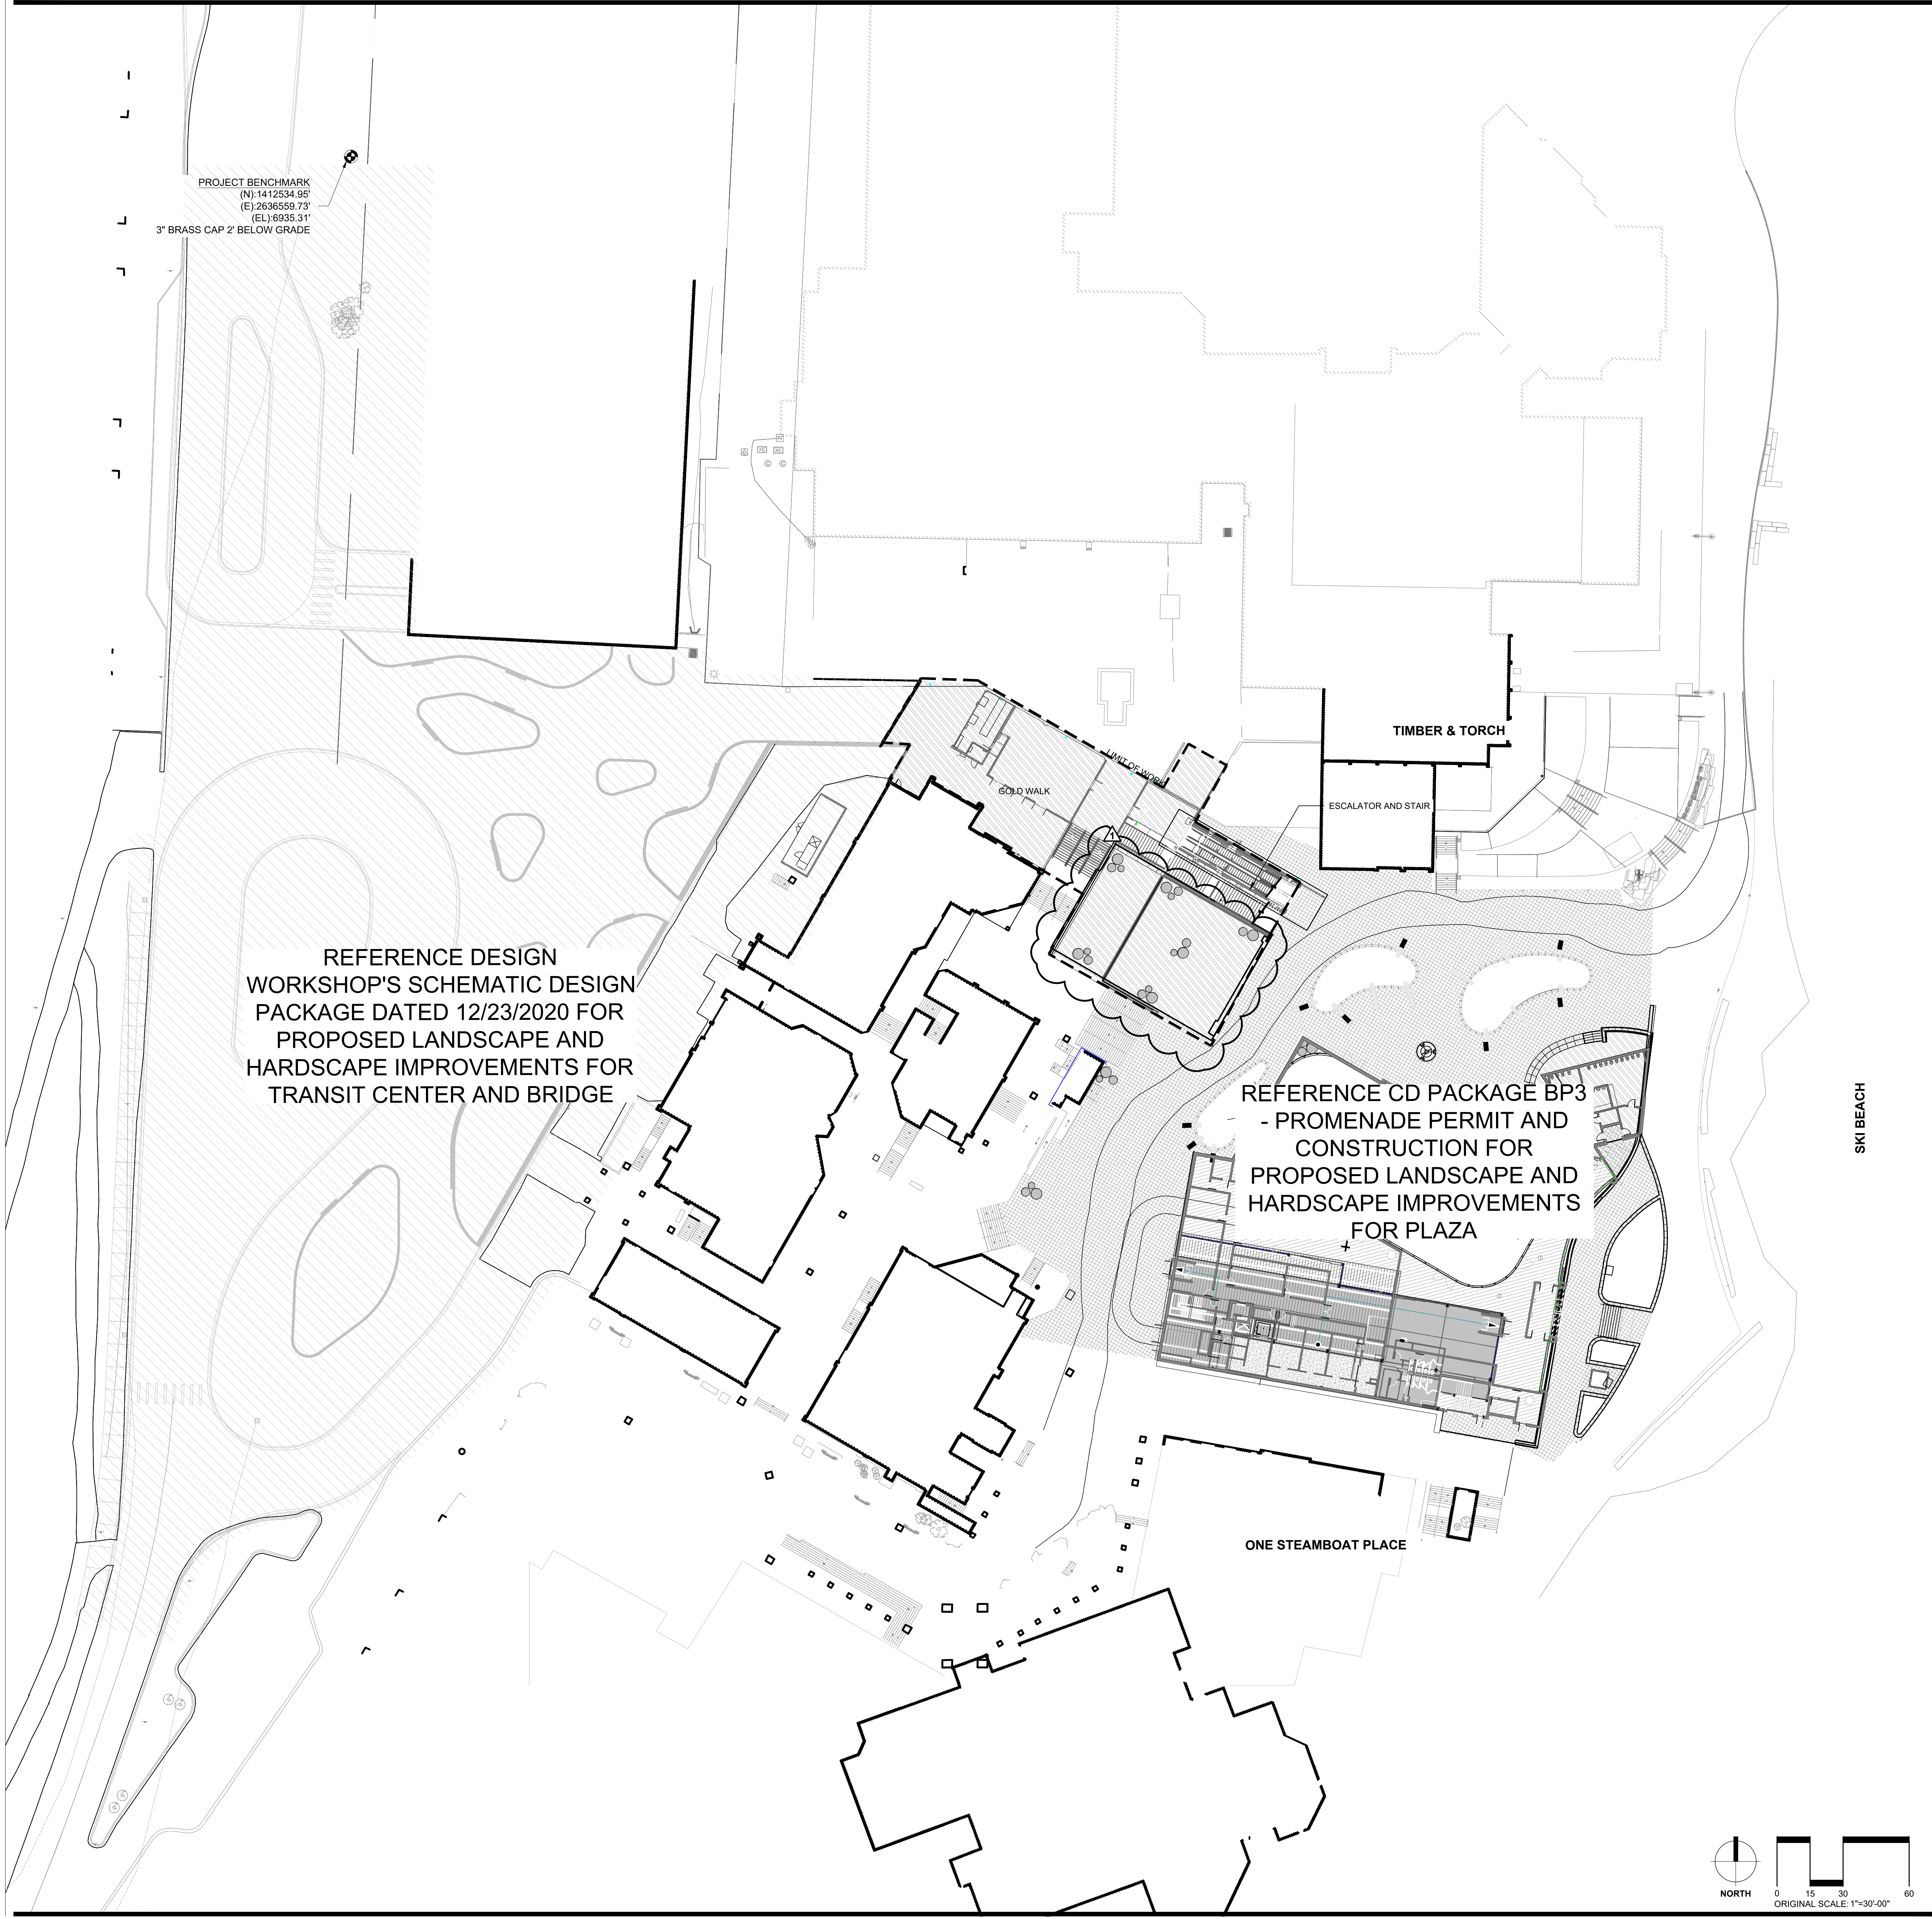

ALTRERRA east west partners
MOUNTAIN COMPANY

2305 Mount Werner Circle
Steamboat Springs, CO 80487

Gensler

1225 17th Street Suite 150 Denver, CO 80202 United States
Tel 303.595.8585 Fax 303.625.6823



141 9th Street PO Box 774943 Steamboat Springs, CO 80477 Tel 970.871.9494
1390 Lawrence Street Suite 100 Denver, CO 80204 Tel 303.623.5186

DESIGNWORKSHOP




12499 West Colfax Ave. Lakewood, CO 80215 United States Tel 303.431.6100
14143 Denver West Pkwy Suite 300 Golden, CO United States Tel 303.421.6655



Date	Description
2021.05.19	BP3: GOLDWALK - ISSUE FOR BID AND PERMIT
2021.07.01	BP3: GOLDWALK - BULLETIN 03 - PERMIT RESPONSES

Seal / Signature

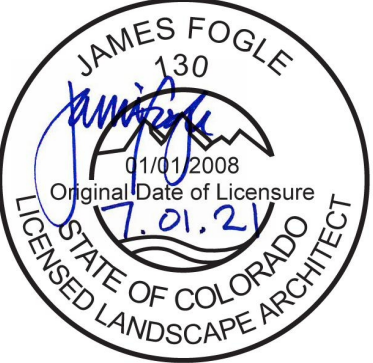

Project Name

BP3 GOLDWALK PERMIT AND CONSTRUCTION


Project Number 003.7835.000 DW Project Number 6466


Description

BP3: GOLDWALK - ISSUE FOR BID AND PERMIT

HARDSCAPE REFERENCE PLAN

1B-L0-01

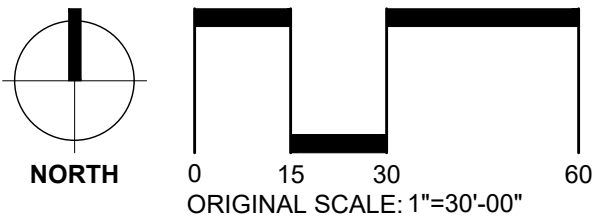

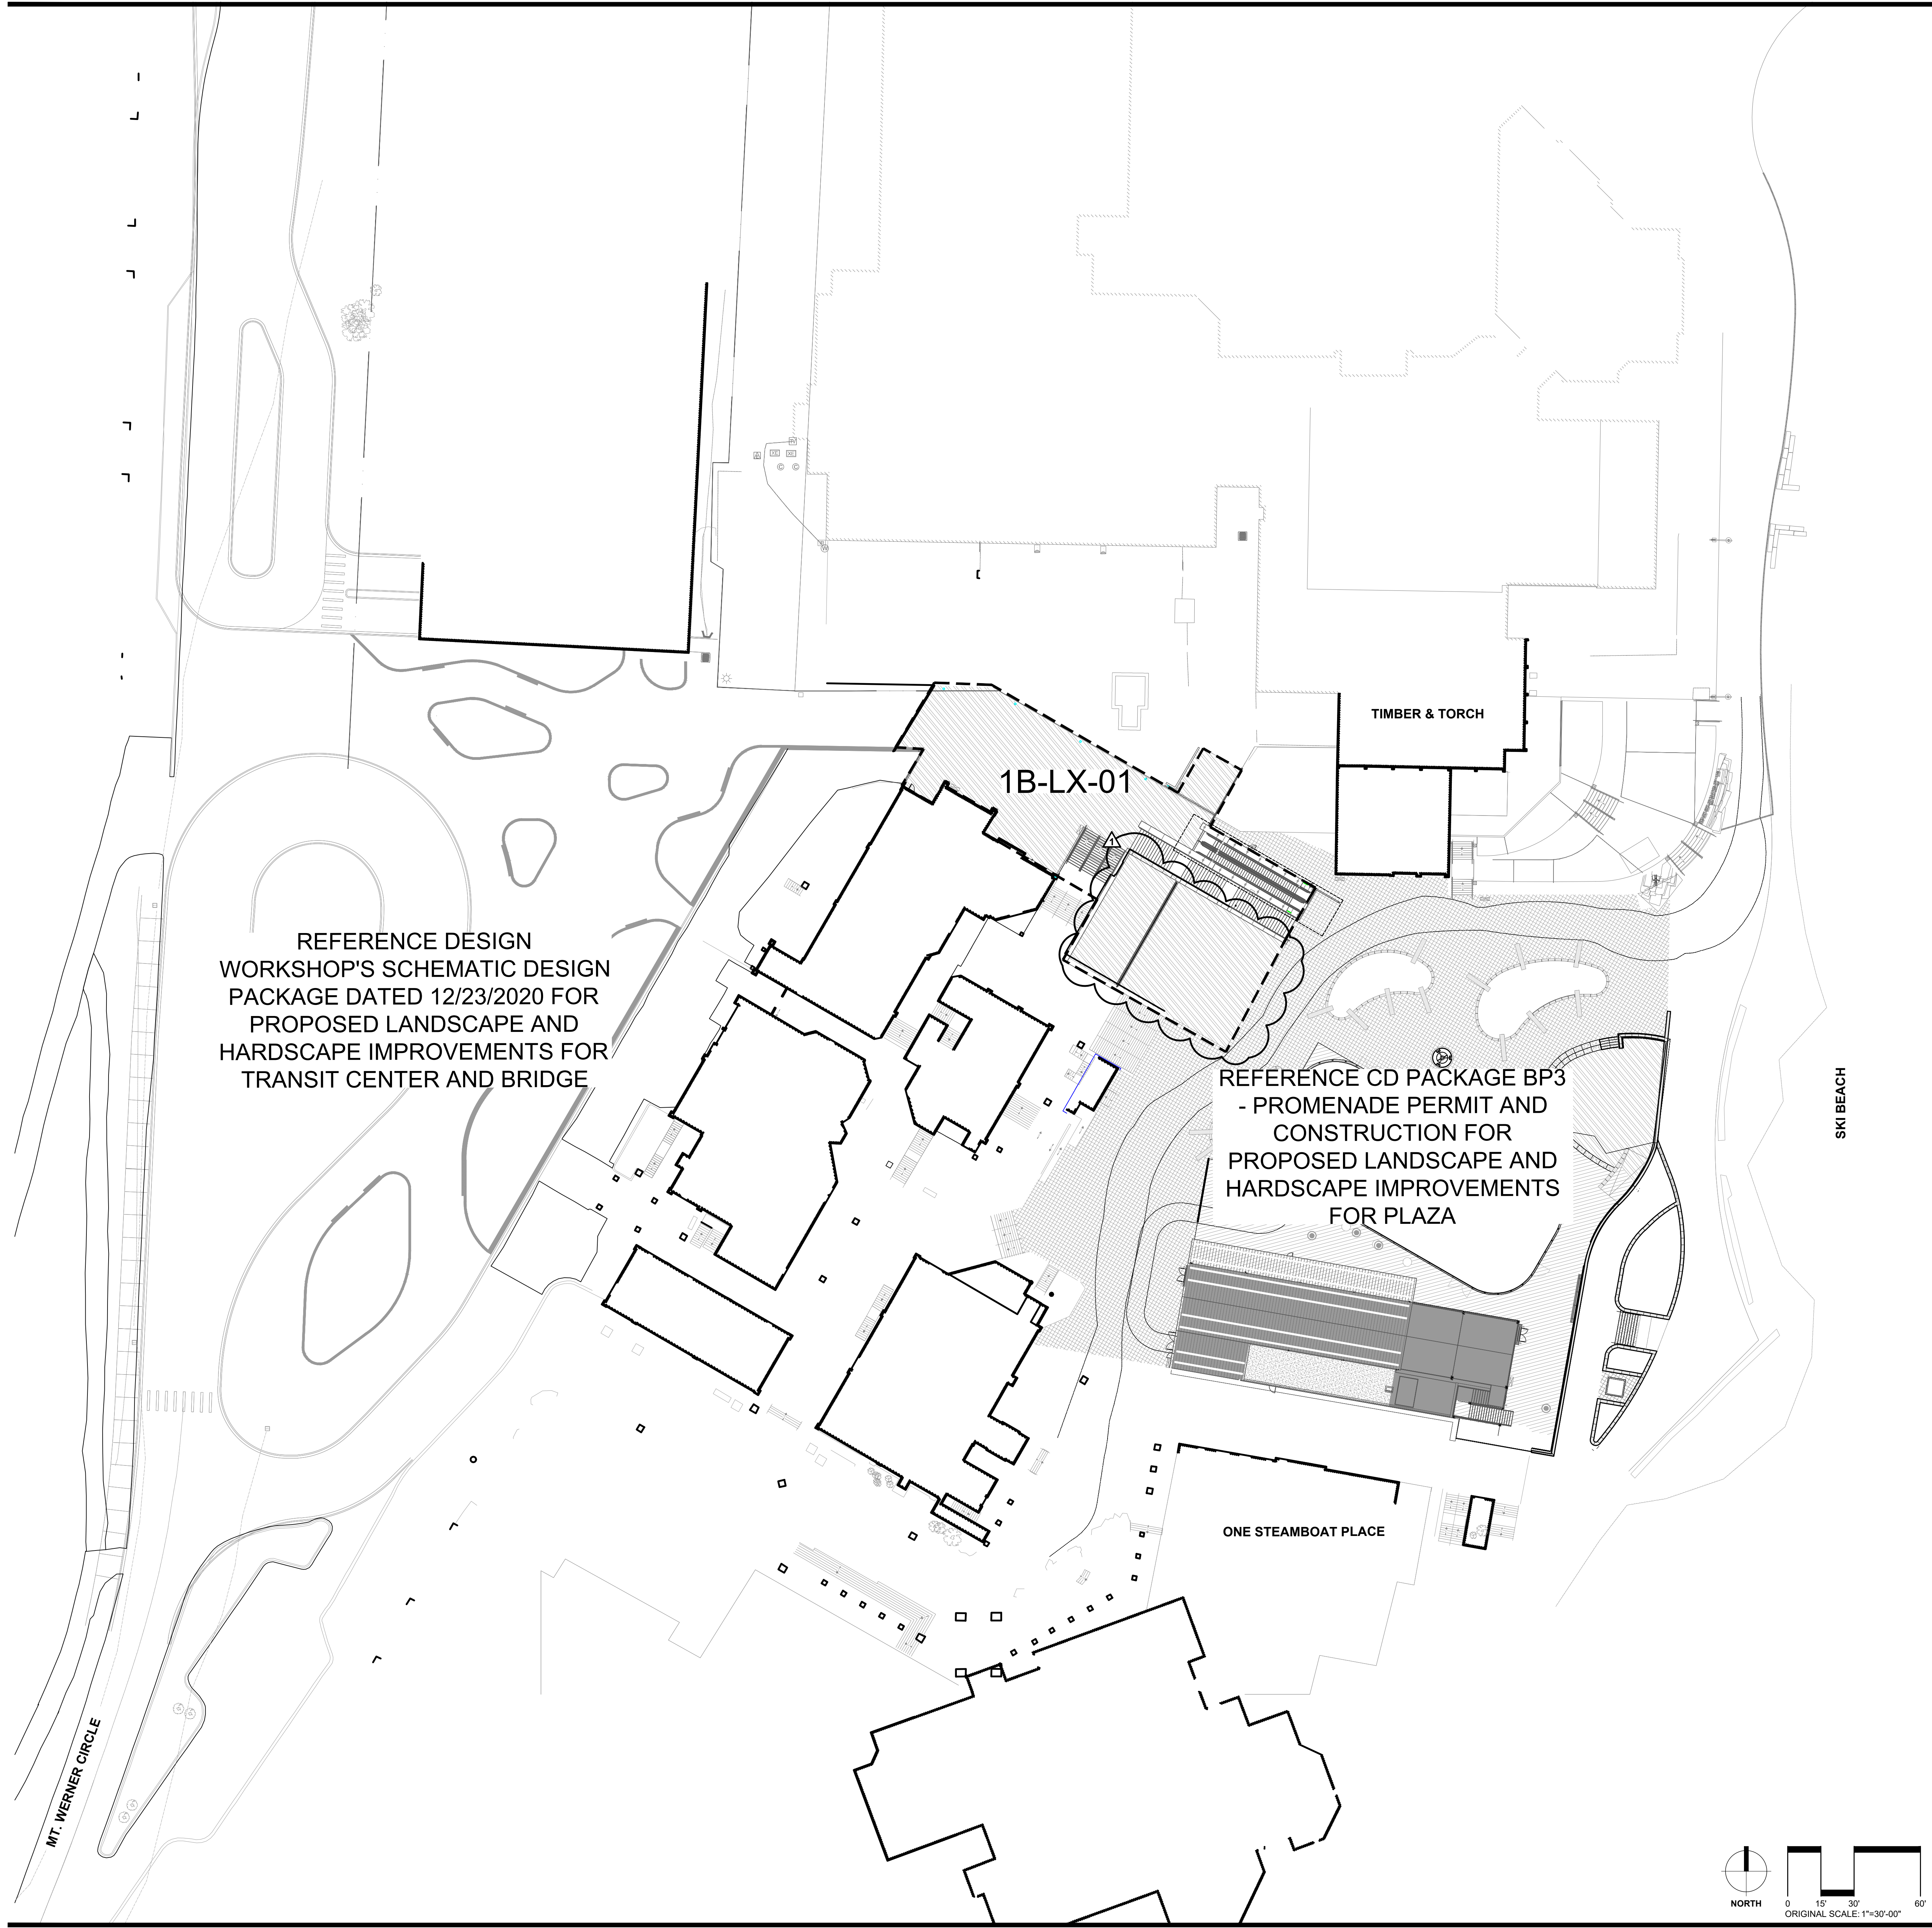

ALTRERRA east west partners
MOUNTAIN COMPANY

2305 Mount Werner Circle
Steamboat Springs, CO 80487

Gensler

1225 17th Street
Suite 150
Denver, CO 80202
United States
Tel 303.595.8585
Fax 303.625.6823



141 9th Street
PO Box 774943
Steamboat Springs, CO
80477
Tel 970.871.9494

DESIGNWORKSHOP

1390 Lawrence Street
Suite 100
Denver, CO 80204
Tel 303.623.5186




12499 West Colfax Ave.
Lakewood, CO 80215
United States
Tel 303.431.6100

14143 Denver West Pkwy
Suite 300
Golden, CO
United States
Tel 303.421.6655

Date	Description
2021.05.19	BP3: GOLDWALK - ISSUE FOR BID AND PERMIT
2021.07.01	BP3: GOLDWALK - BULLETIN 03 - PERMIT RESPONSES

Seal / Signature

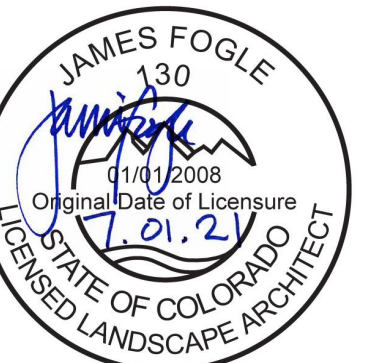

Project Name

BP3 GOLDWALK PERMIT
AND CONSTRUCTION

Project Number DW Project Number


003.7835.000 6466


Description

BP3: GOLDWALK - ISSUE FOR BID
AND PERMIT

SITE
KEY
PLAN

1B-L0-03

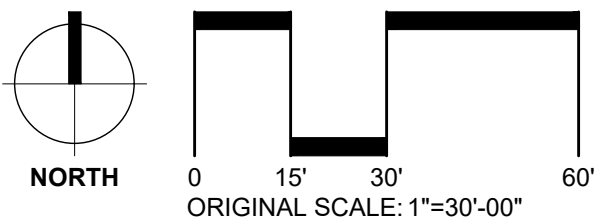

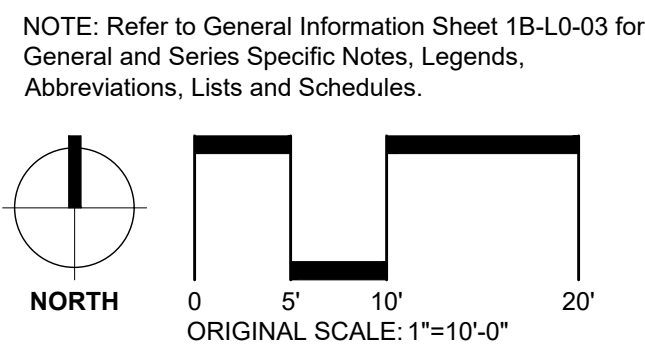

SITE LAYOUT REFERENCE NOTES

- 1

Align unit paving pattern with wall.
- 2

Existing to remain. Do not disturb.
- 3

Final location to be determined in the field by the Resort.



ALTRERA east west partners

2305 Mount Werner Circle
Steamboat Springs, CO 80487

Gensler

1225 17th Street
Suite 150
Denver, CO 80202
United States
Tel 303.595.8585
Fax 303.625.6823



141 9th Street
PO Box 774943
Steamboat Springs, CO
80477
Tel 970.871.9494

DESIGNWORKSHOP


1390 Lawrence Street
Suite 100
Denver, CO 80204
Tel 303.623.5186



12499 West Colfax Ave.
Lakewood, CO 80215
United States
Tel 303.431.6100



14143 Denver West Pkwy
Suite 300
Golden, CO
United States
Tel 303.421.6655

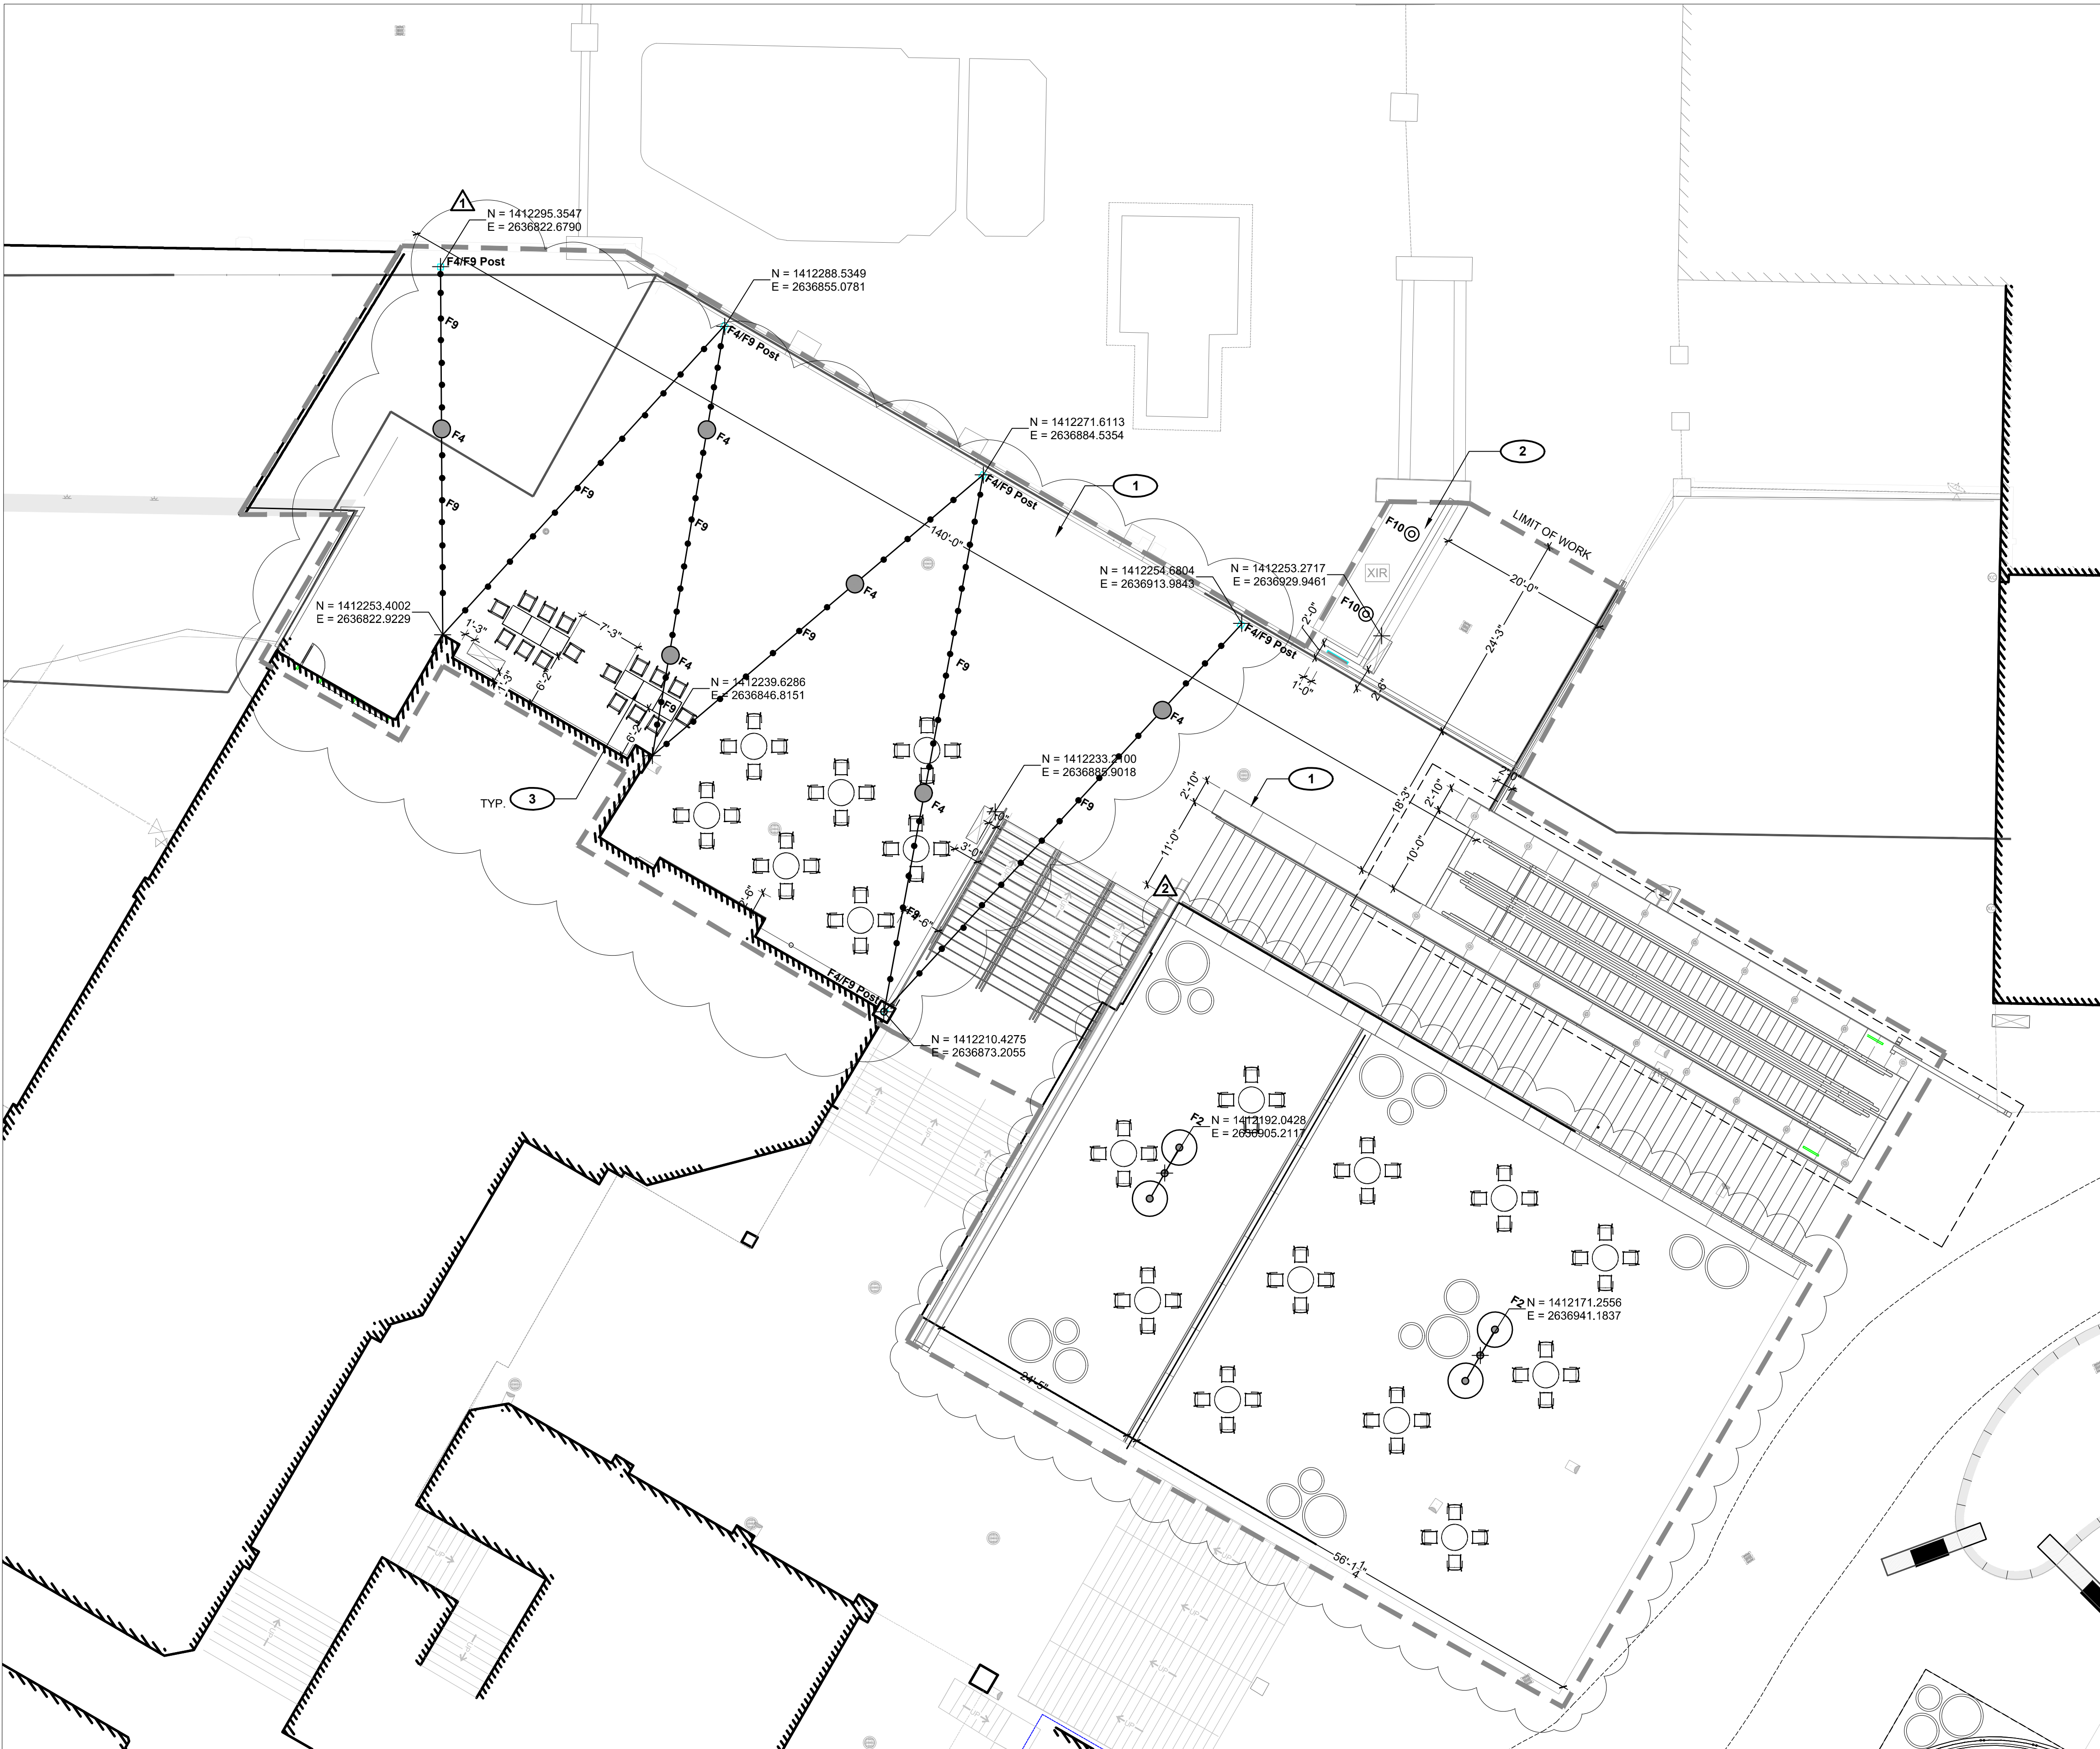

NOTE: Refer to General Information Sheet 1B-L4-03 for General and Series Specific Notes, Legends, Abbreviations, Lists and Schedules.



Date	Description
2021.05.19	BP3: GOLDWALK - ISSUE FOR BID AND PERMIT
2021.06.25	BP3: GOLDWALK - BULLETIN 02
2021.07.01	BP3: GOLDWALK - BULLETIN 03 - PERMIT RESPONSES

Seal / Signature



Project Name

BP3 GOLDWALK PERMIT
AND CONSTRUCTION

Project Number

003.7835.000

DW Project Number

6466

Description

BP3: GOLDWALK - ISSUE FOR BID
AND PERMIT

SITE
LAYOUT
PLAN

1B-L4-01


PAVING LAYOUT REFERENCE NOTES

- 1


Dashed line indicates solid transition between paving color zones.
- 2

Mixed paving transition area.
- 3

Unit pavers are not drawn to scale and are shown for color mix distribution only.

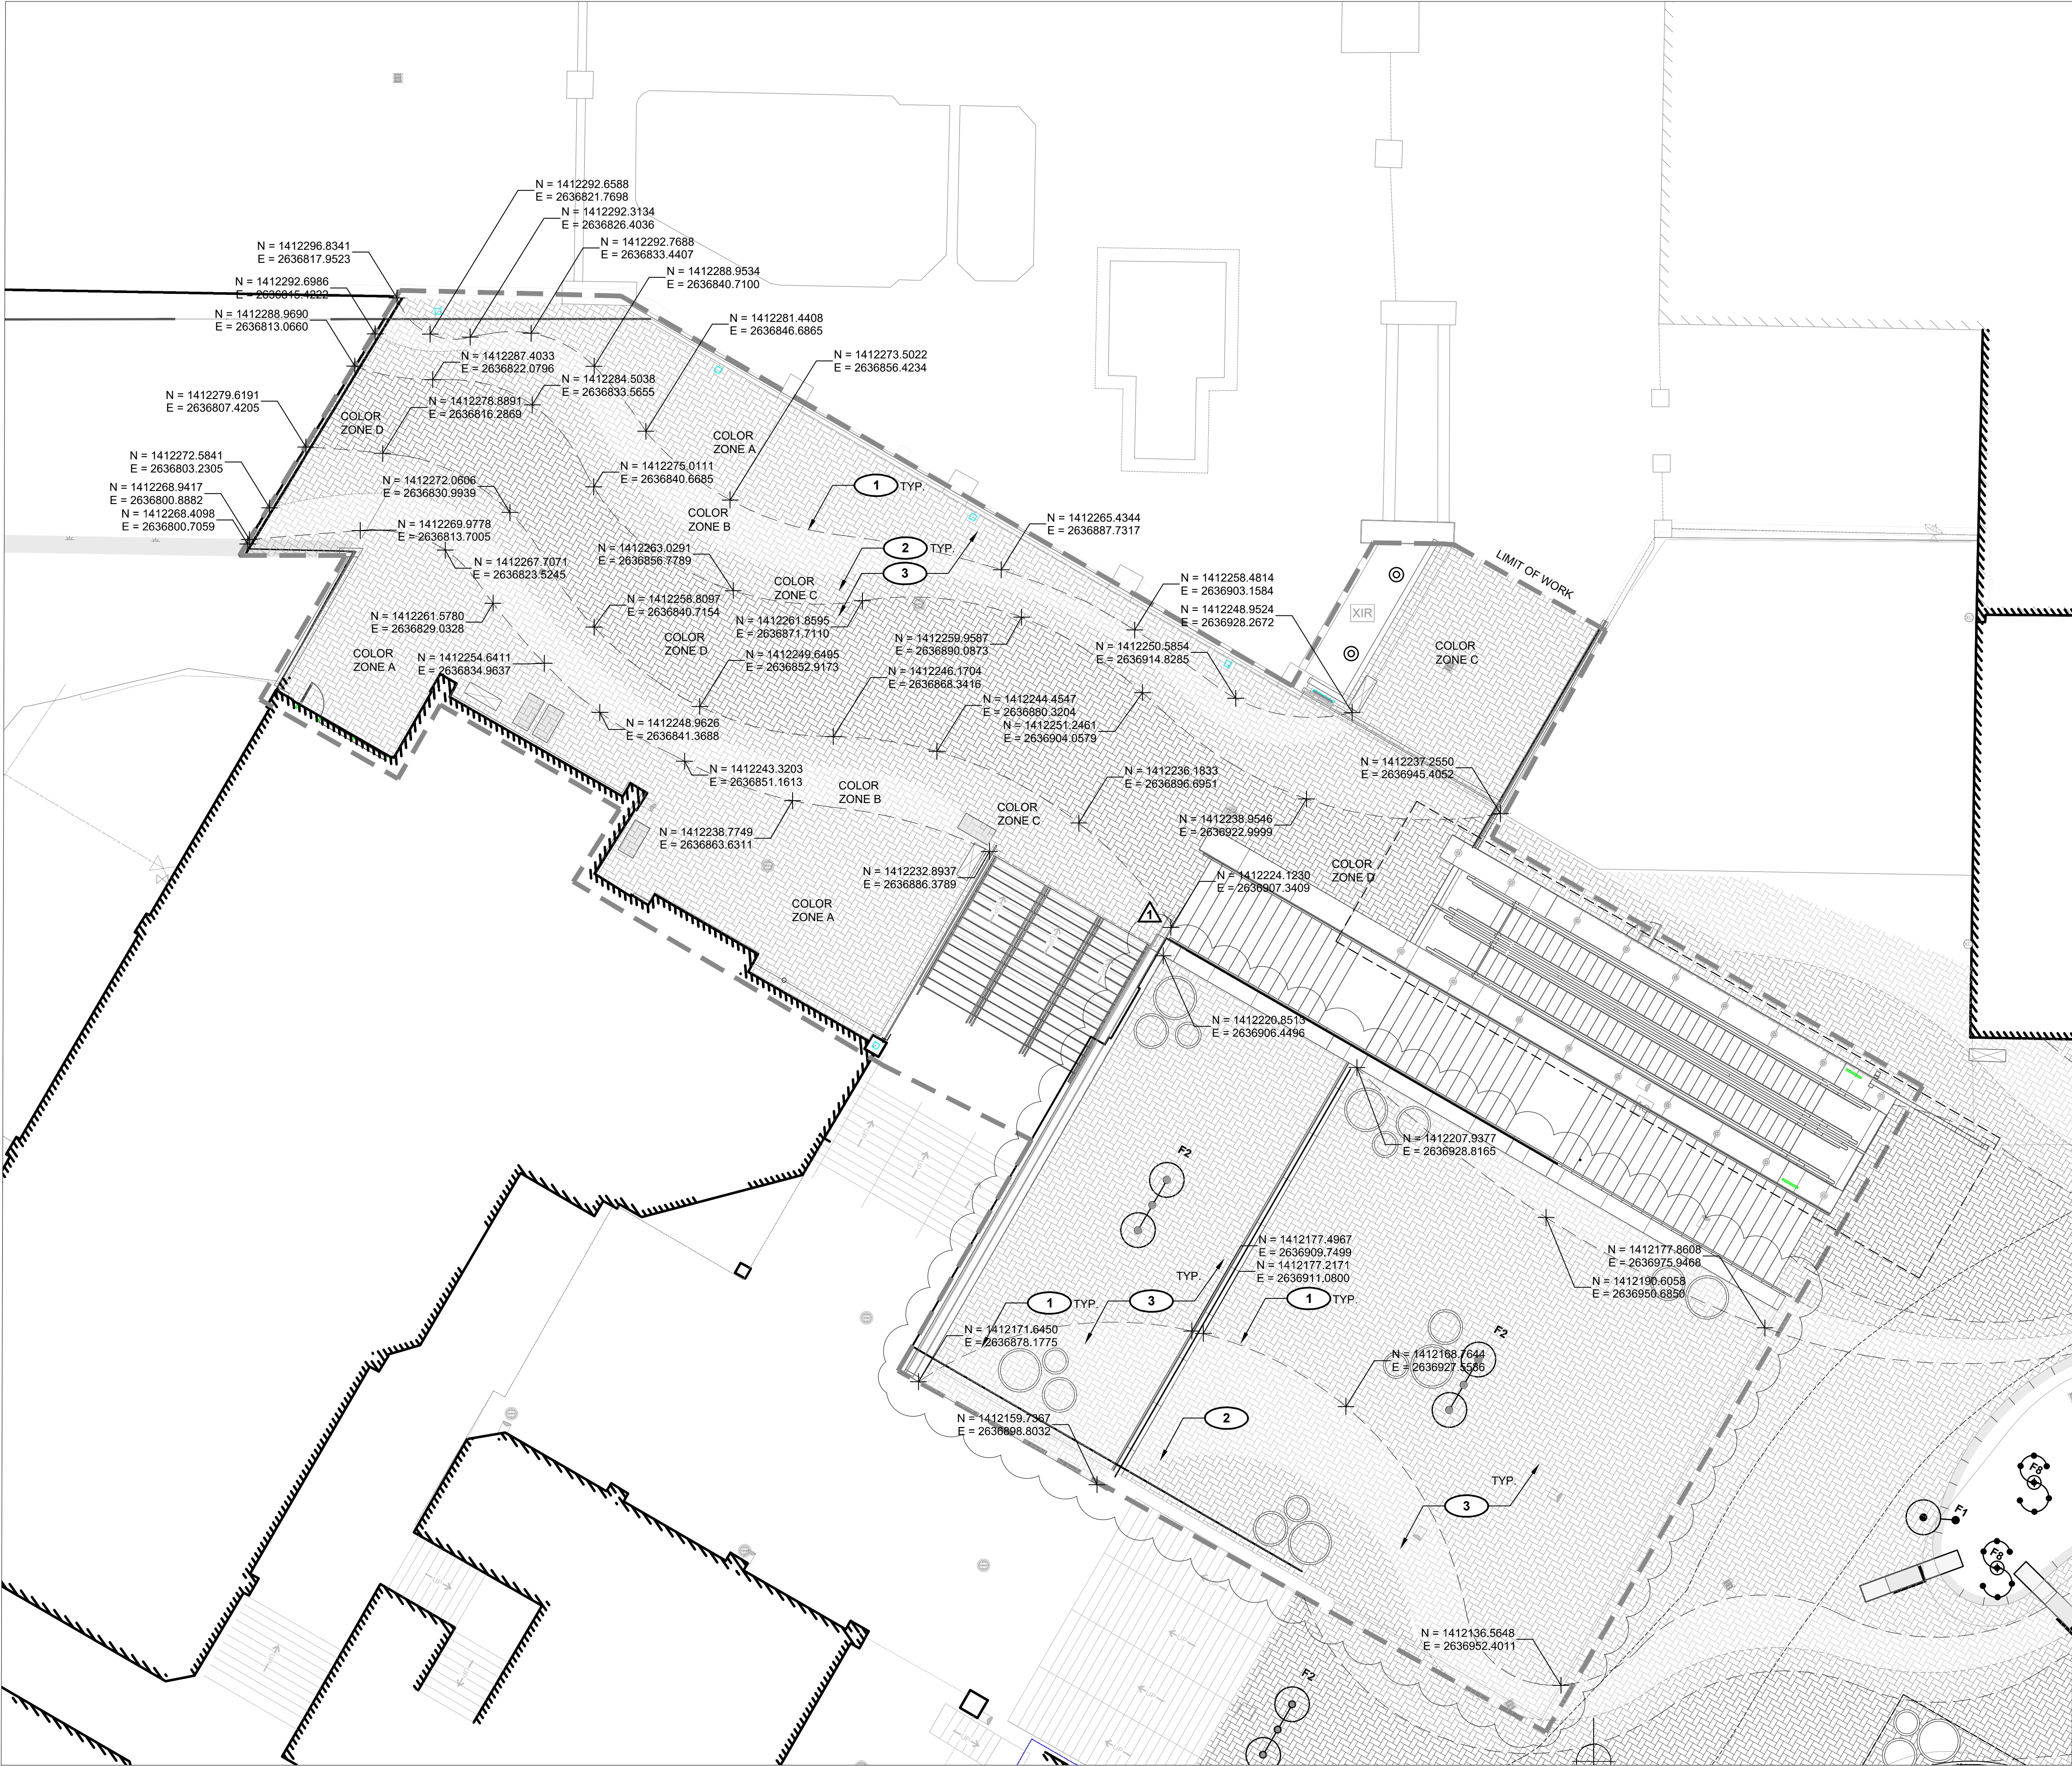

NOTE: Refer to General Information Sheet 1B-L4-03 for General and Series Specific Notes, Legends, Abbreviations, Lists and Schedules.

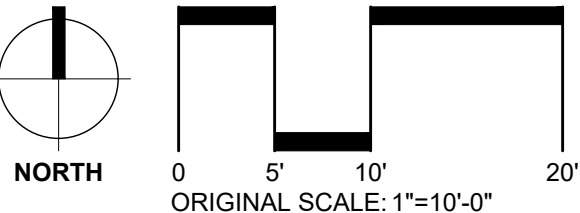

ALTRERA east west partners
MOUNTAIN COMPANY

2305 Mount Werner Circle
Steamboat Springs, CO 80487

Gensler

1225 17th Street
Suite 150
Denver, CO 80202
United States
Tel 303.595.8585
Fax 303.825.6823



141 9th Street
PO Box 774943
Steamboat Springs, CO
80477
Tel 970.871.9494

DESIGNWORKSHOP

1390 Lawrence Street
Suite 100
Denver, CO 80204
Tel 303.623.5186




12499 West Colfax Ave.
Lakewood, CO 80215
United States
Tel 303.431.6100



14143 Denver West Pkwy
Suite 300
Golden, CO
United States
Tel 303.421.6655

Date	Description
2021.05.19	BP3: GOLDWALK - ISSUE FOR BID AND PERMIT
2021.07.01	BP3: GOLDWALK - BULLETIN 03 - PERMIT RESPONSES

Seal / Signature

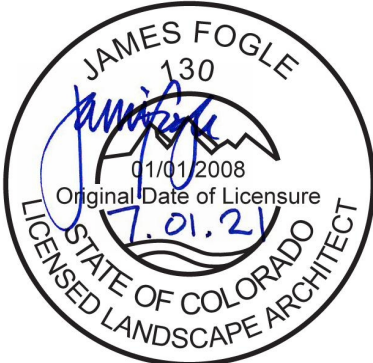

Project Name

BP3 GOLDWALK PERMIT
AND CONSTRUCTION

Project Number

003.7835.000

DW Project Number

6466

Description

BP3: GOLDWALK - ISSUE FOR BID
AND PERMIT

SITE LAYOUT
PLAN - PAVING
PATTERN

1B-L4-02



NOTE: Refer to General Information Sheet L0-04 for General and Series Specific Notes, Legends, Abbreviations, Lists, Schedules, and Mockup details.



SITE KEYNOTES:

	DETAIL / SHEET	RELATED DETAILS	SPEC. SECTION
7.0 Lighting			
7.1 Pedestrian Light (F1)		Ref Electric	Ref Electric
7.4 Catenary Down Light (F4)		Ref Electric	Ref Electric
7.9 Catenary Attached Holiday Lights (F9)		Ref Electric	Ref Electric
7.10 Round Bollard (F10)		Ref Electric	Ref Electric

SITE LIGHTING REFERENCE NOTES

- 1 Refer to L0-03 - General Information Sheet for fixture list and lighting schedule (TYP).
- 2 Reference Electrical Drawings for stair, escalator, and escalator canopy lighting, controls, power distribution, receptacle locations, and emergency lighting (TYP).
- 3 Reference Structural Engineering drawings for catenary support information including pole and building anchors (TYP).
- 4 Catenary poles are located between Art Wall and hotel wall. Contractor to allow for access to pole. See structural engineering drawings for details.
- 5 Catenary pole to be located over and fastened to existing foundation structure, Contractor to verify exact locations with structural engineer. See mounting details in structural engineering drawings.



ALTRERA east west partners

2305 Mount Werner Circle
Steamboat Springs, CO 80487

Gensler

1225 17th Street
Suite 150
Denver, CO 80202
United States
Tel 303.595.8585
Fax 303.825.6823



DESIGNWORKSHOP

141 9th Street
PO Box 774943
Steamboat Springs, CO 80477
Tel 970.871.9494

1390 Lawrence Street
Suite 100
Denver, CO 80204
Tel 303.623.5186




me
engineers

12499 West Colfax Ave.
Lakewood, CO 80215
United States
Tel 303.431.6100

14143 Denver West Pkwy
Suite 300
Golden, CO 80601
United States
Tel 303.421.6655

△ Date	Description
2021.05.19	BP3: GOLDWALK - ISSUE FOR BID AND PERMIT
2021.06.25	BP3: GOLDWALK - BULLETIN 02
2021.07.01	BP3: GOLDWALK - BULLETIN 03 - PERMIT RESPONSES

Seal / Signature

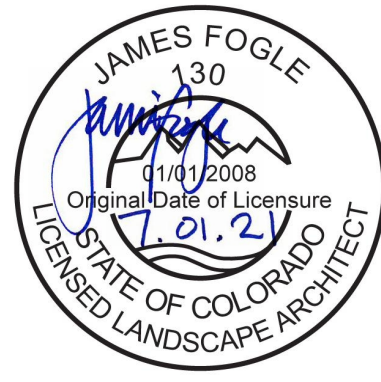

Project Name

BP3 GOLDWALK PERMIT
AND CONSTRUCTION

Project Number

003.7835.000

DW Project Number

6466

Description

BP3: GOLDWALK - ISSUE FOR BID
AND PERMIT

SITE
LIGHTING
PLAN

1B-L6-01