


STEAMBOAT BASE AREA REDEVELOPMENT

STEAMBOAT SPRINGS, COLORADO

© COPYRIGHT DESIGNWORKSHOP, INC.

OH 1 Overhead Directional

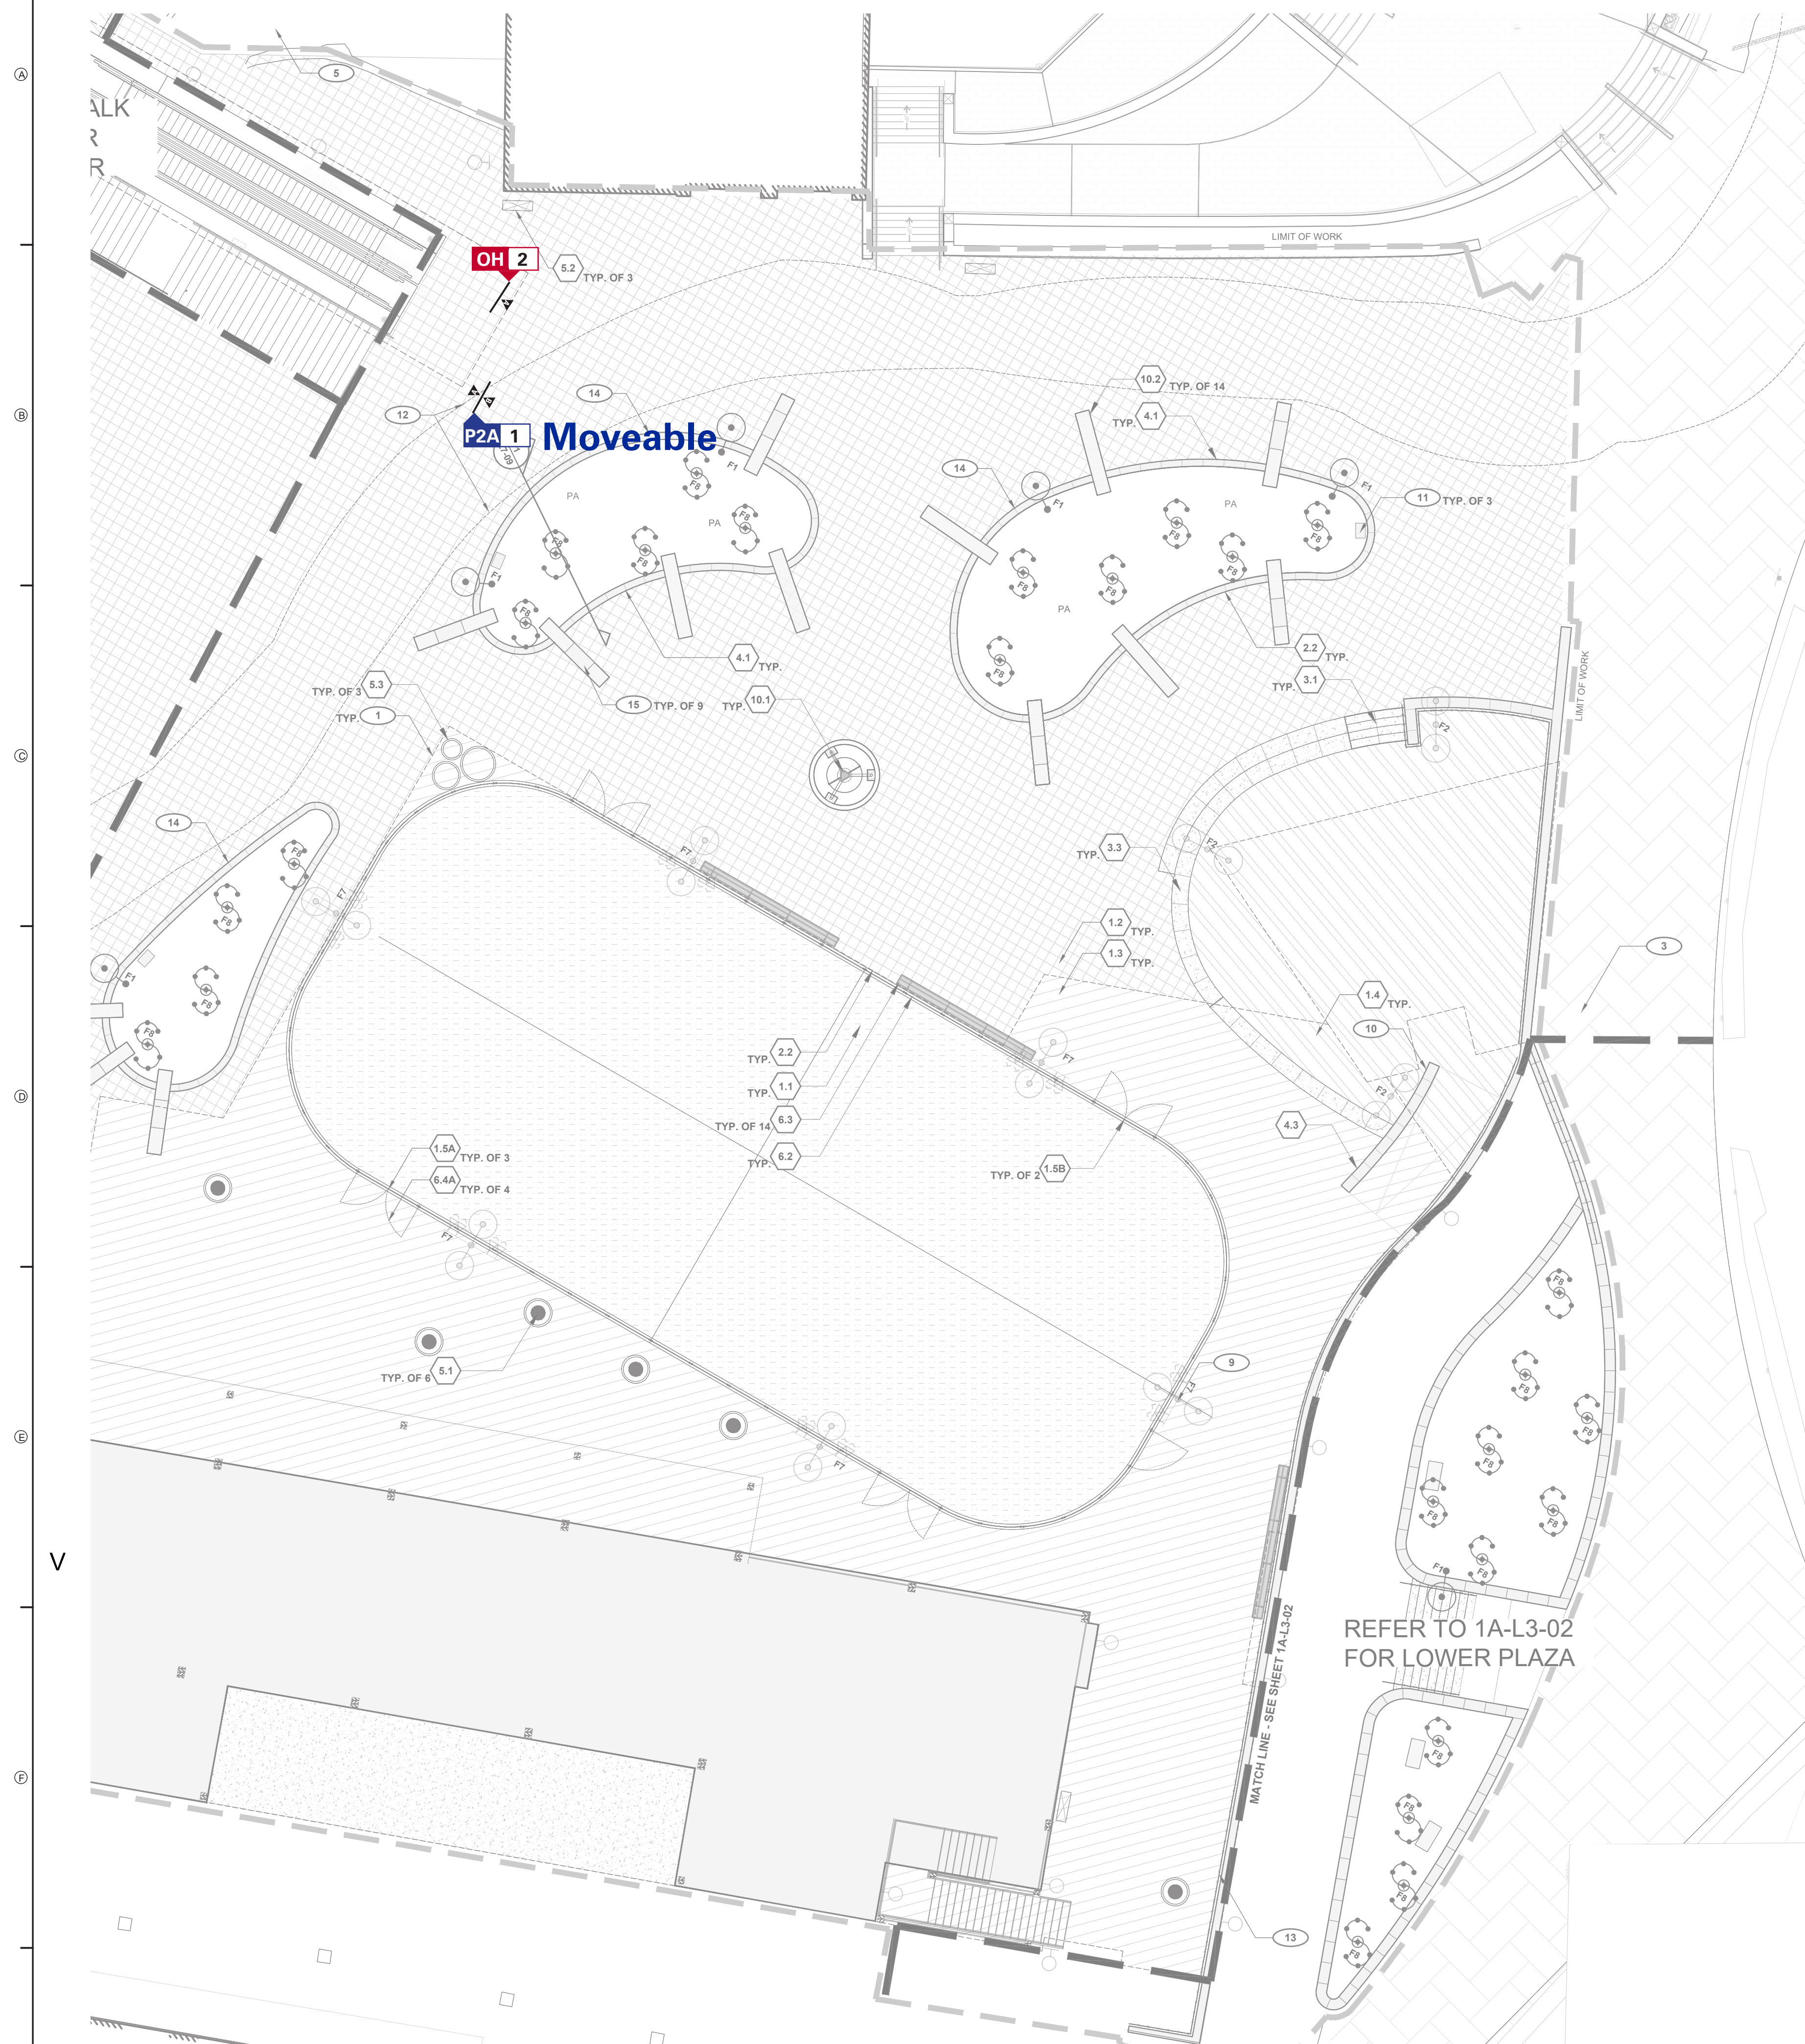

REFER TO 1A-L3-02
FOR LOWER PLAZA

1 Plan

NTS