

STEAMBOAT BASE AREA
 REDEVELOPMENT
 STEAMBOAT SPRINGS, COLORADO

ISSUE DATE: 9/16/21

#	DATE	DESCRIPTION
2	8/20/21	Revised Scope 2021 Bid
3	9/16/21	Rev. Scope + OH Design

DRAWN: RL/MS REVIEWED: RL/AS/IM


DESIGN
 DEVELOPMENT

DW PROJECT NUMBER: 6466


OH OVERHEAD
 DIRECTIONAL

SHEET NUMBER

5

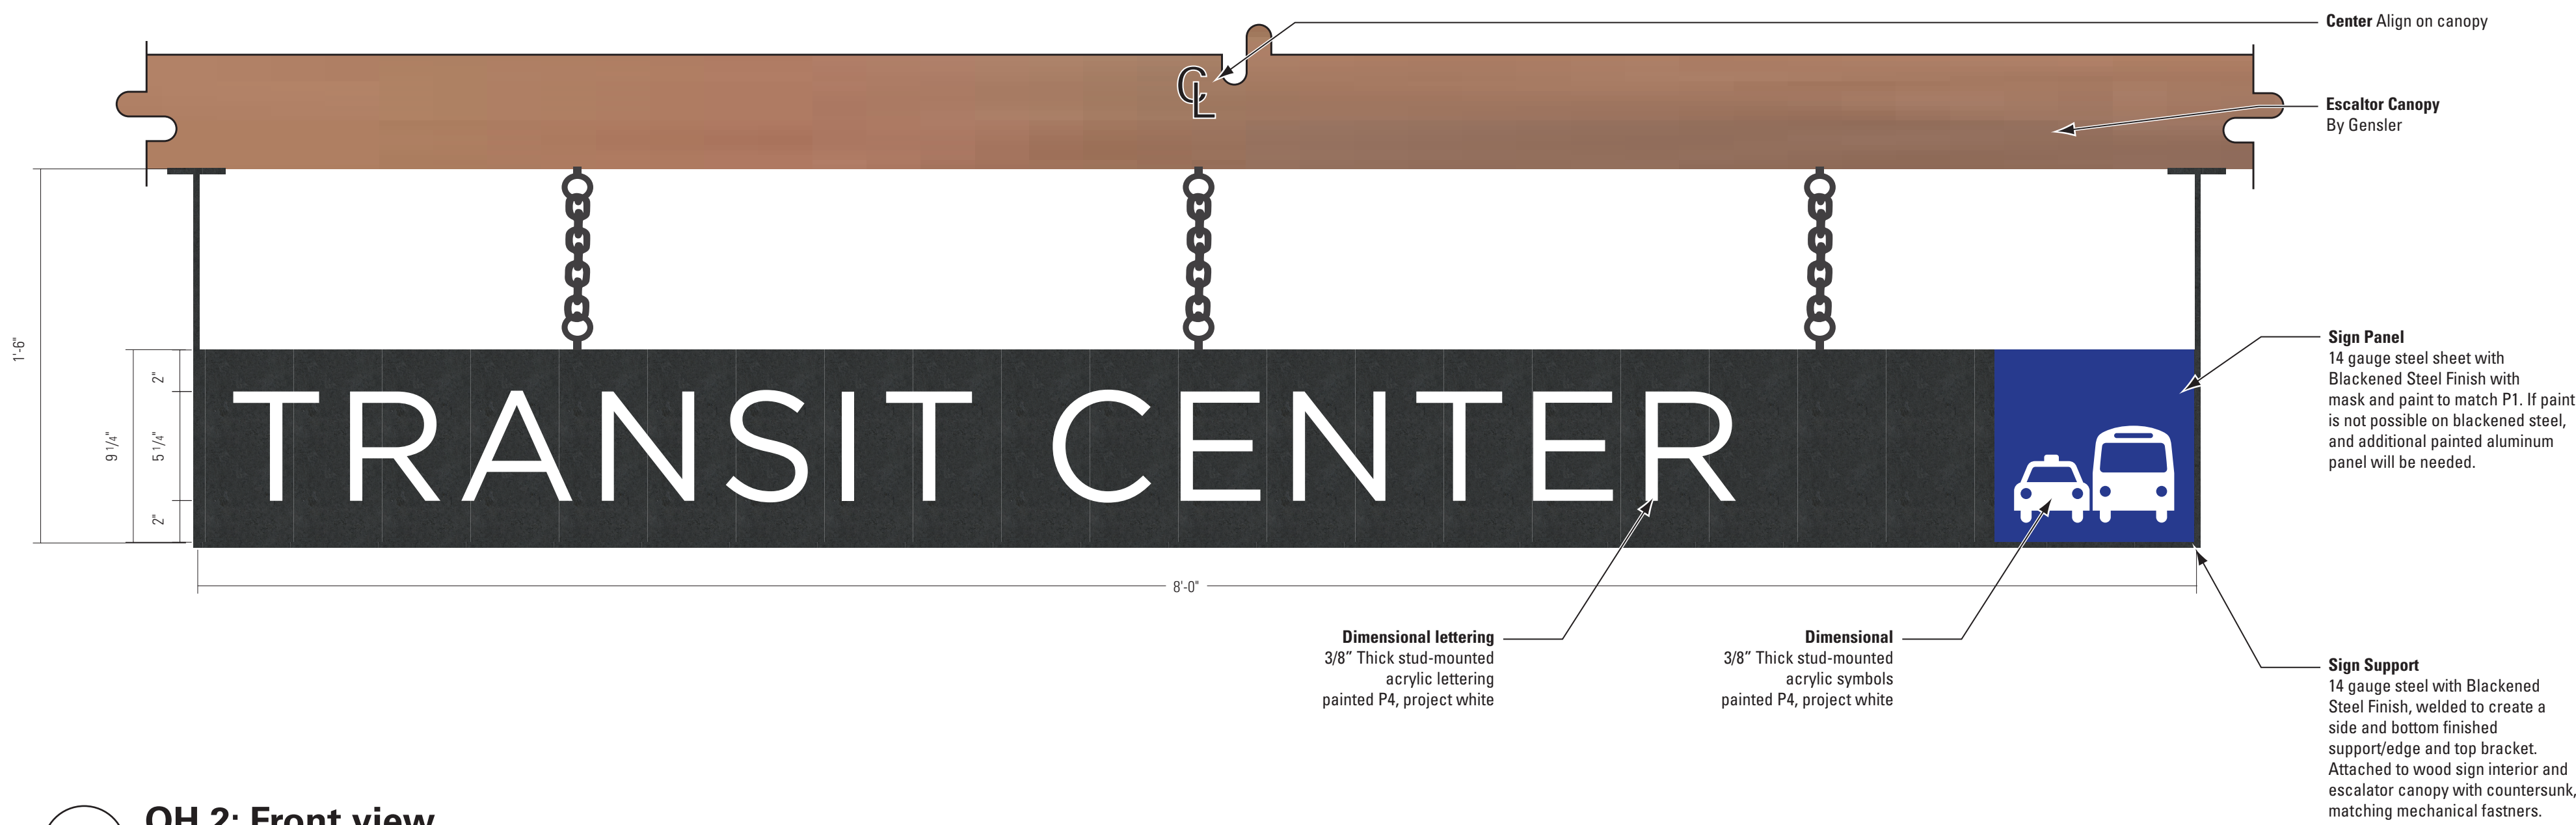

1 OH 2: Front view
 SCALE: 2" = 1'-0"

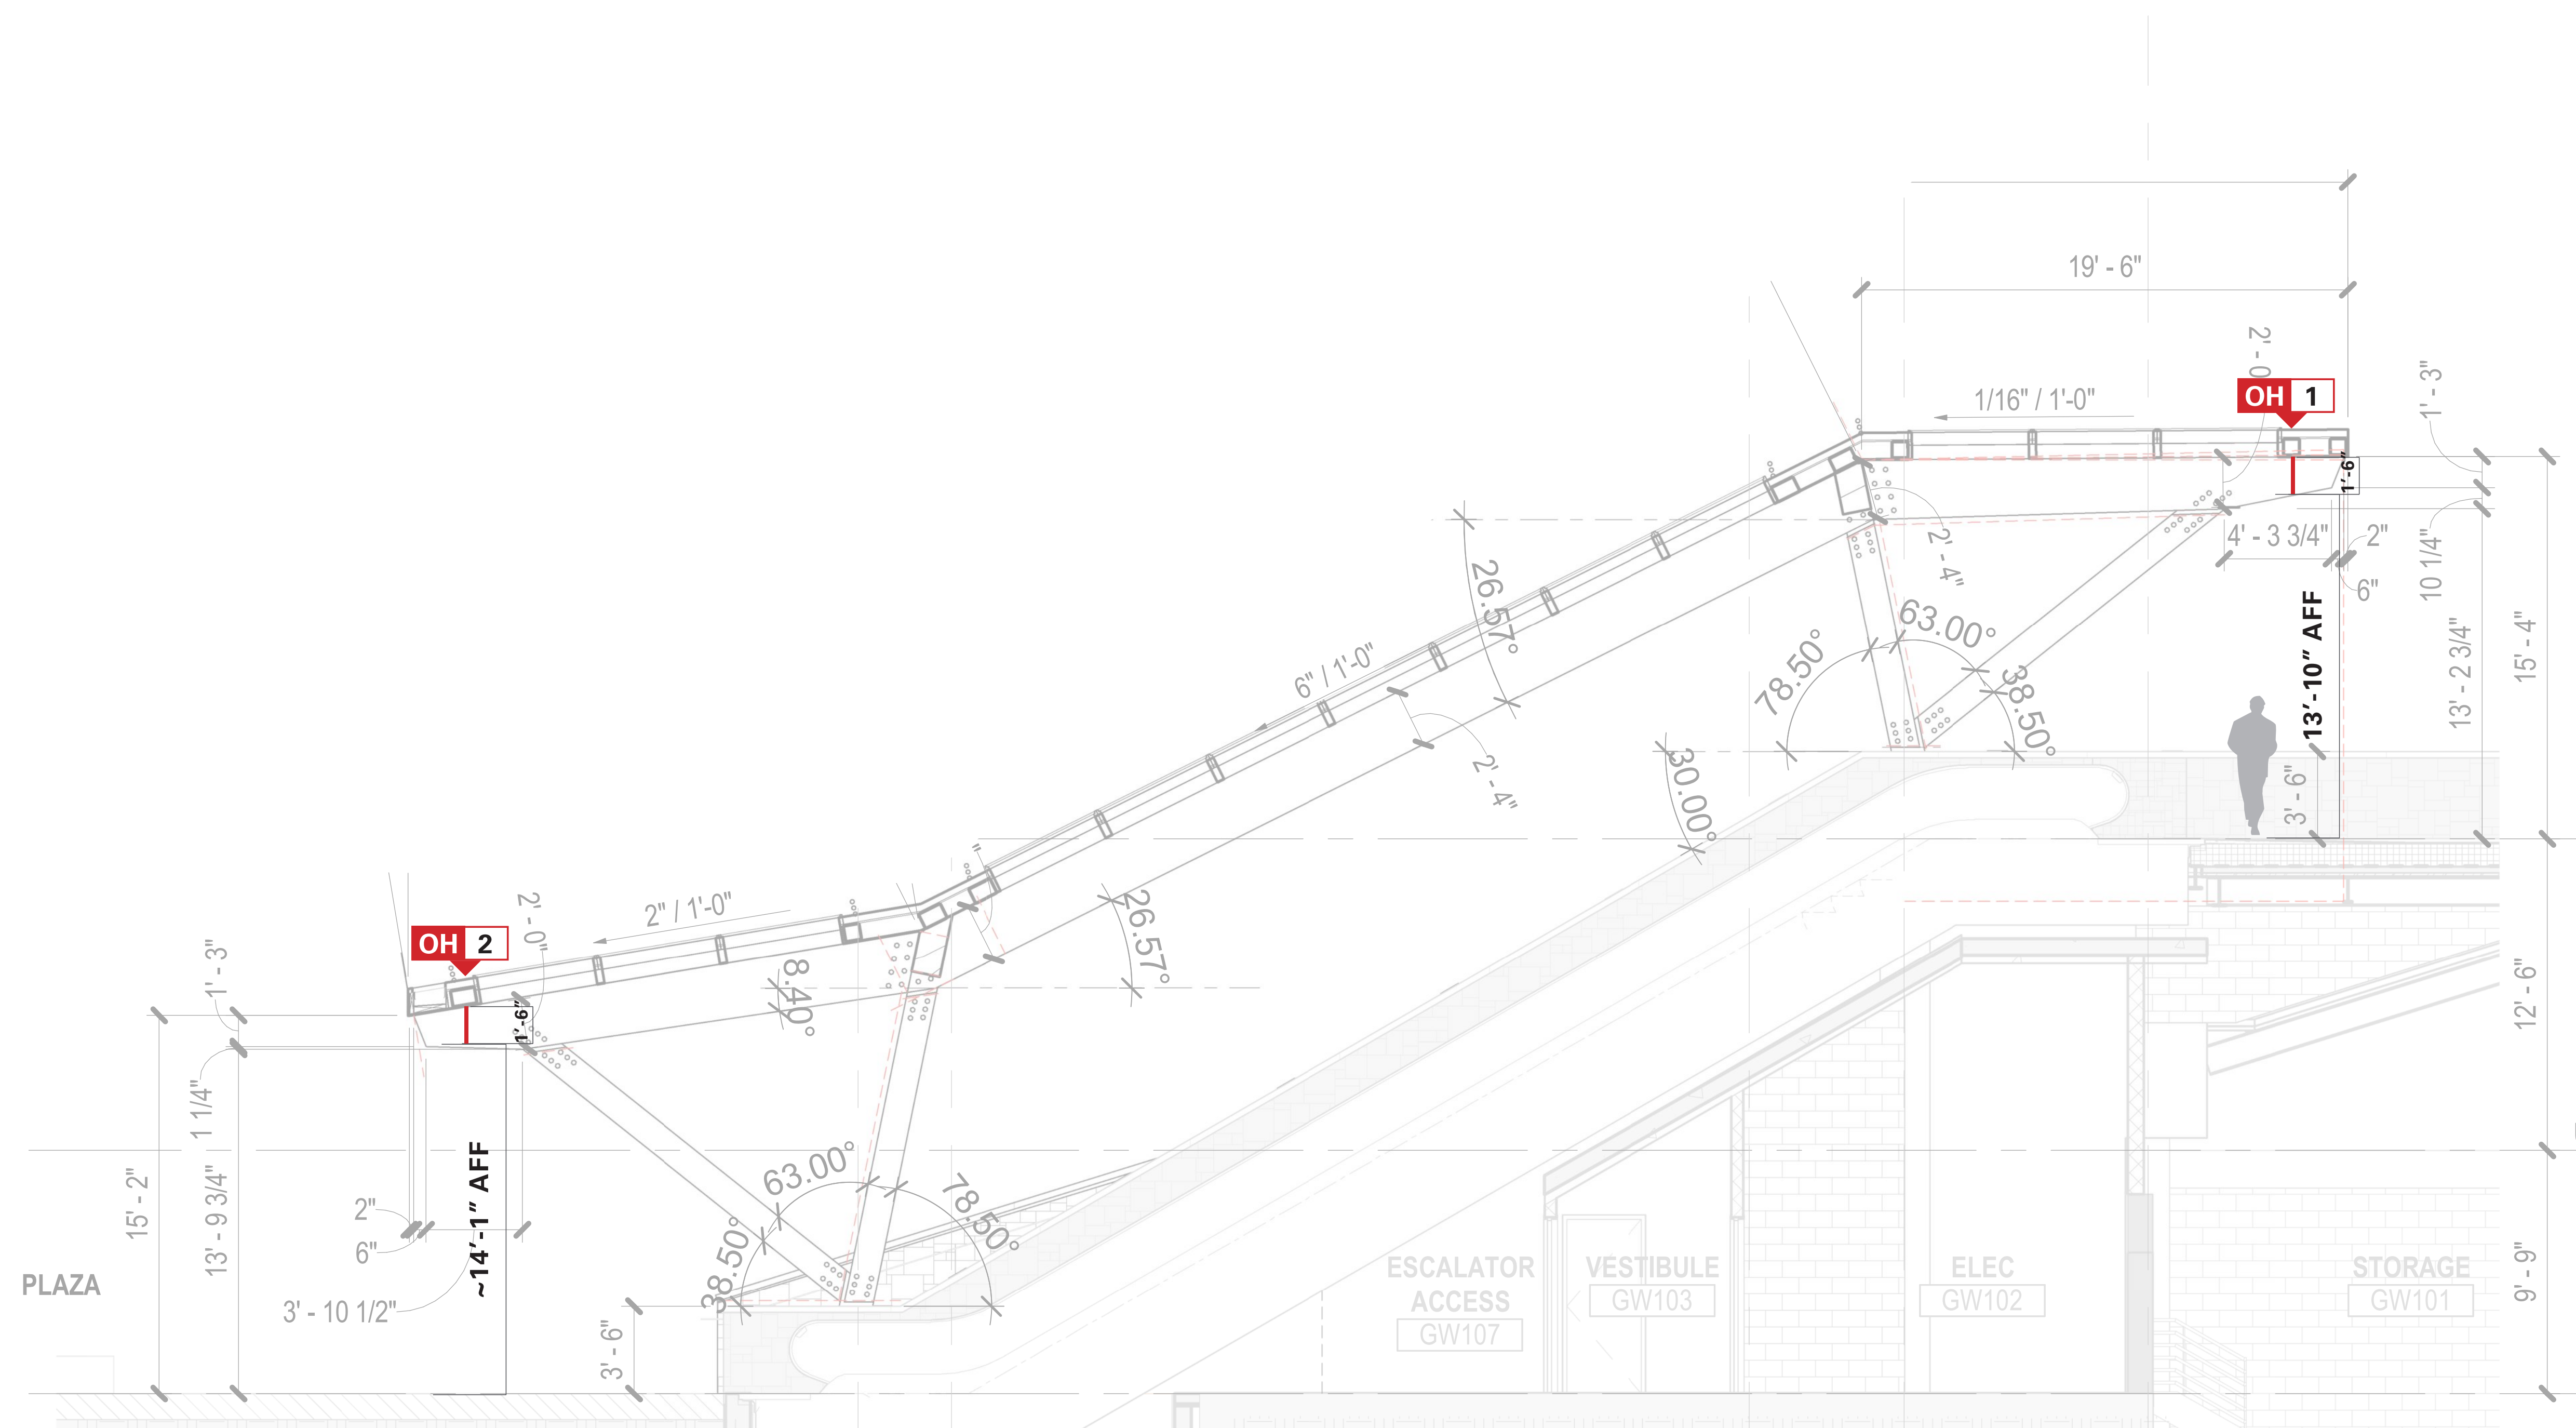

2 Location Elevation
 SCALE: 1/4" = 1'-0"