

PHASE 1 (BY NOVEMBER 1, 2021)


P2A 1 Pedestrian Directional 2A

P2B 1 Pedestrian Directional 2B


OH 1 Overhead Directional

STEAMBOAT BASE AREA
REDEVELOPMENT

STEAMBOAT SPRINGS, COLORADO

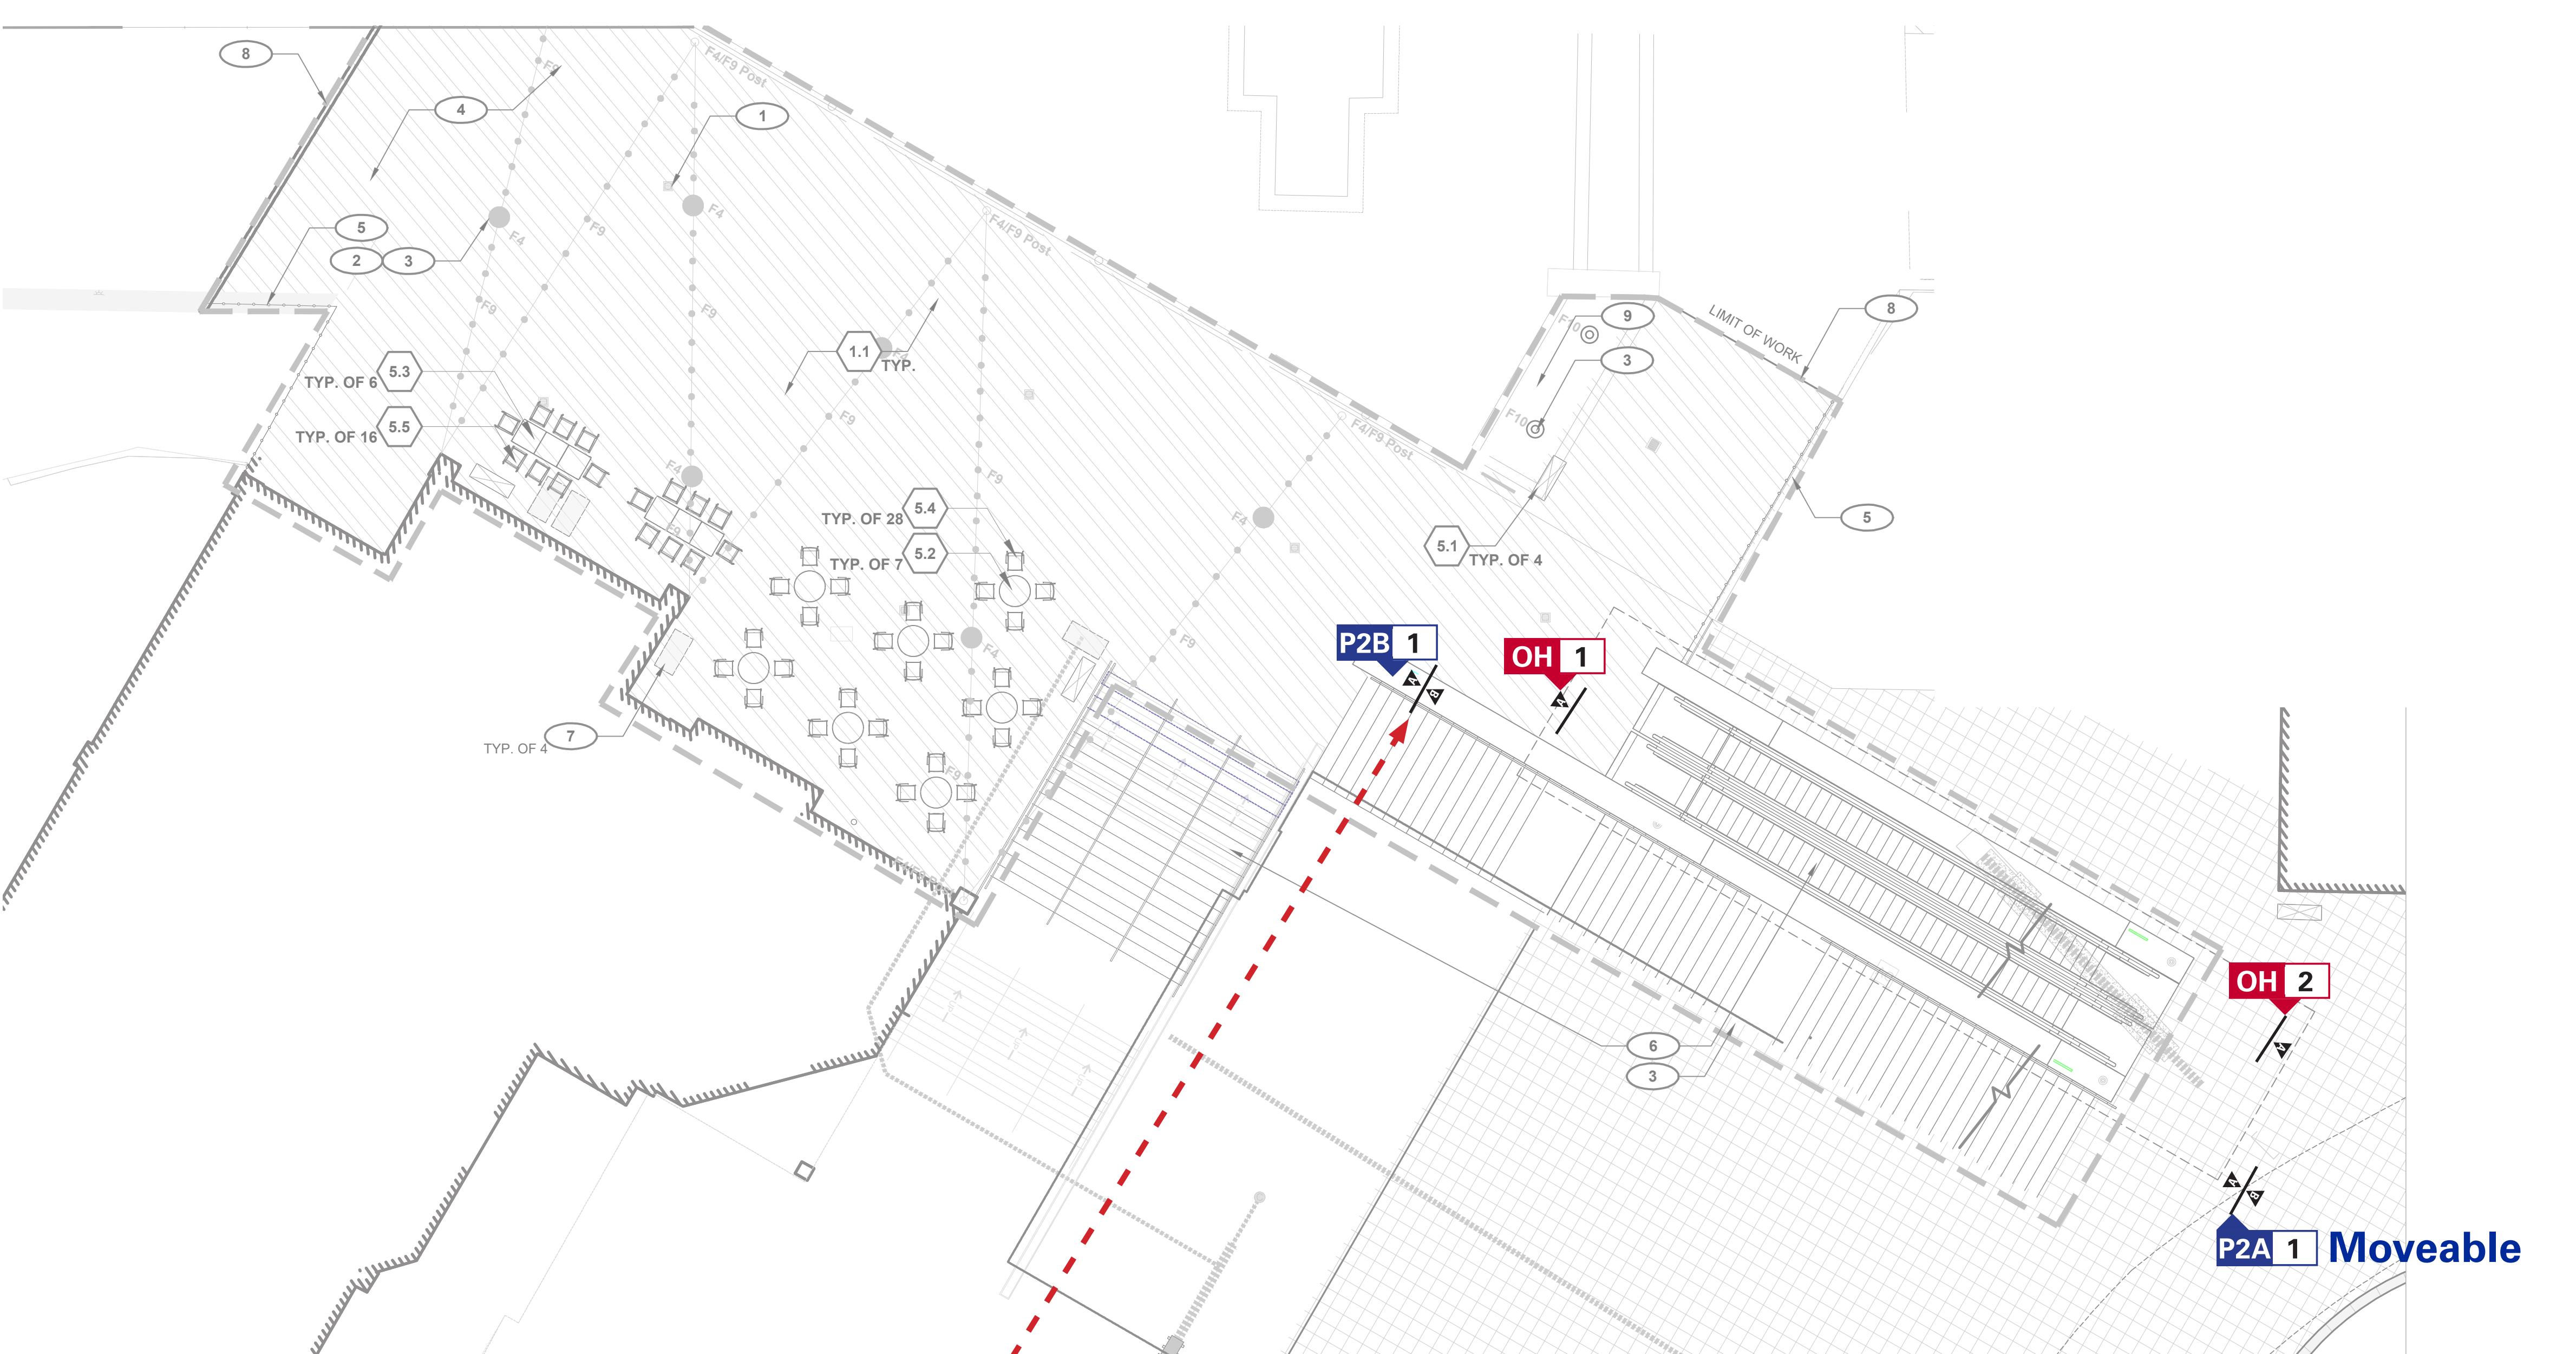

1 Plan
NTS

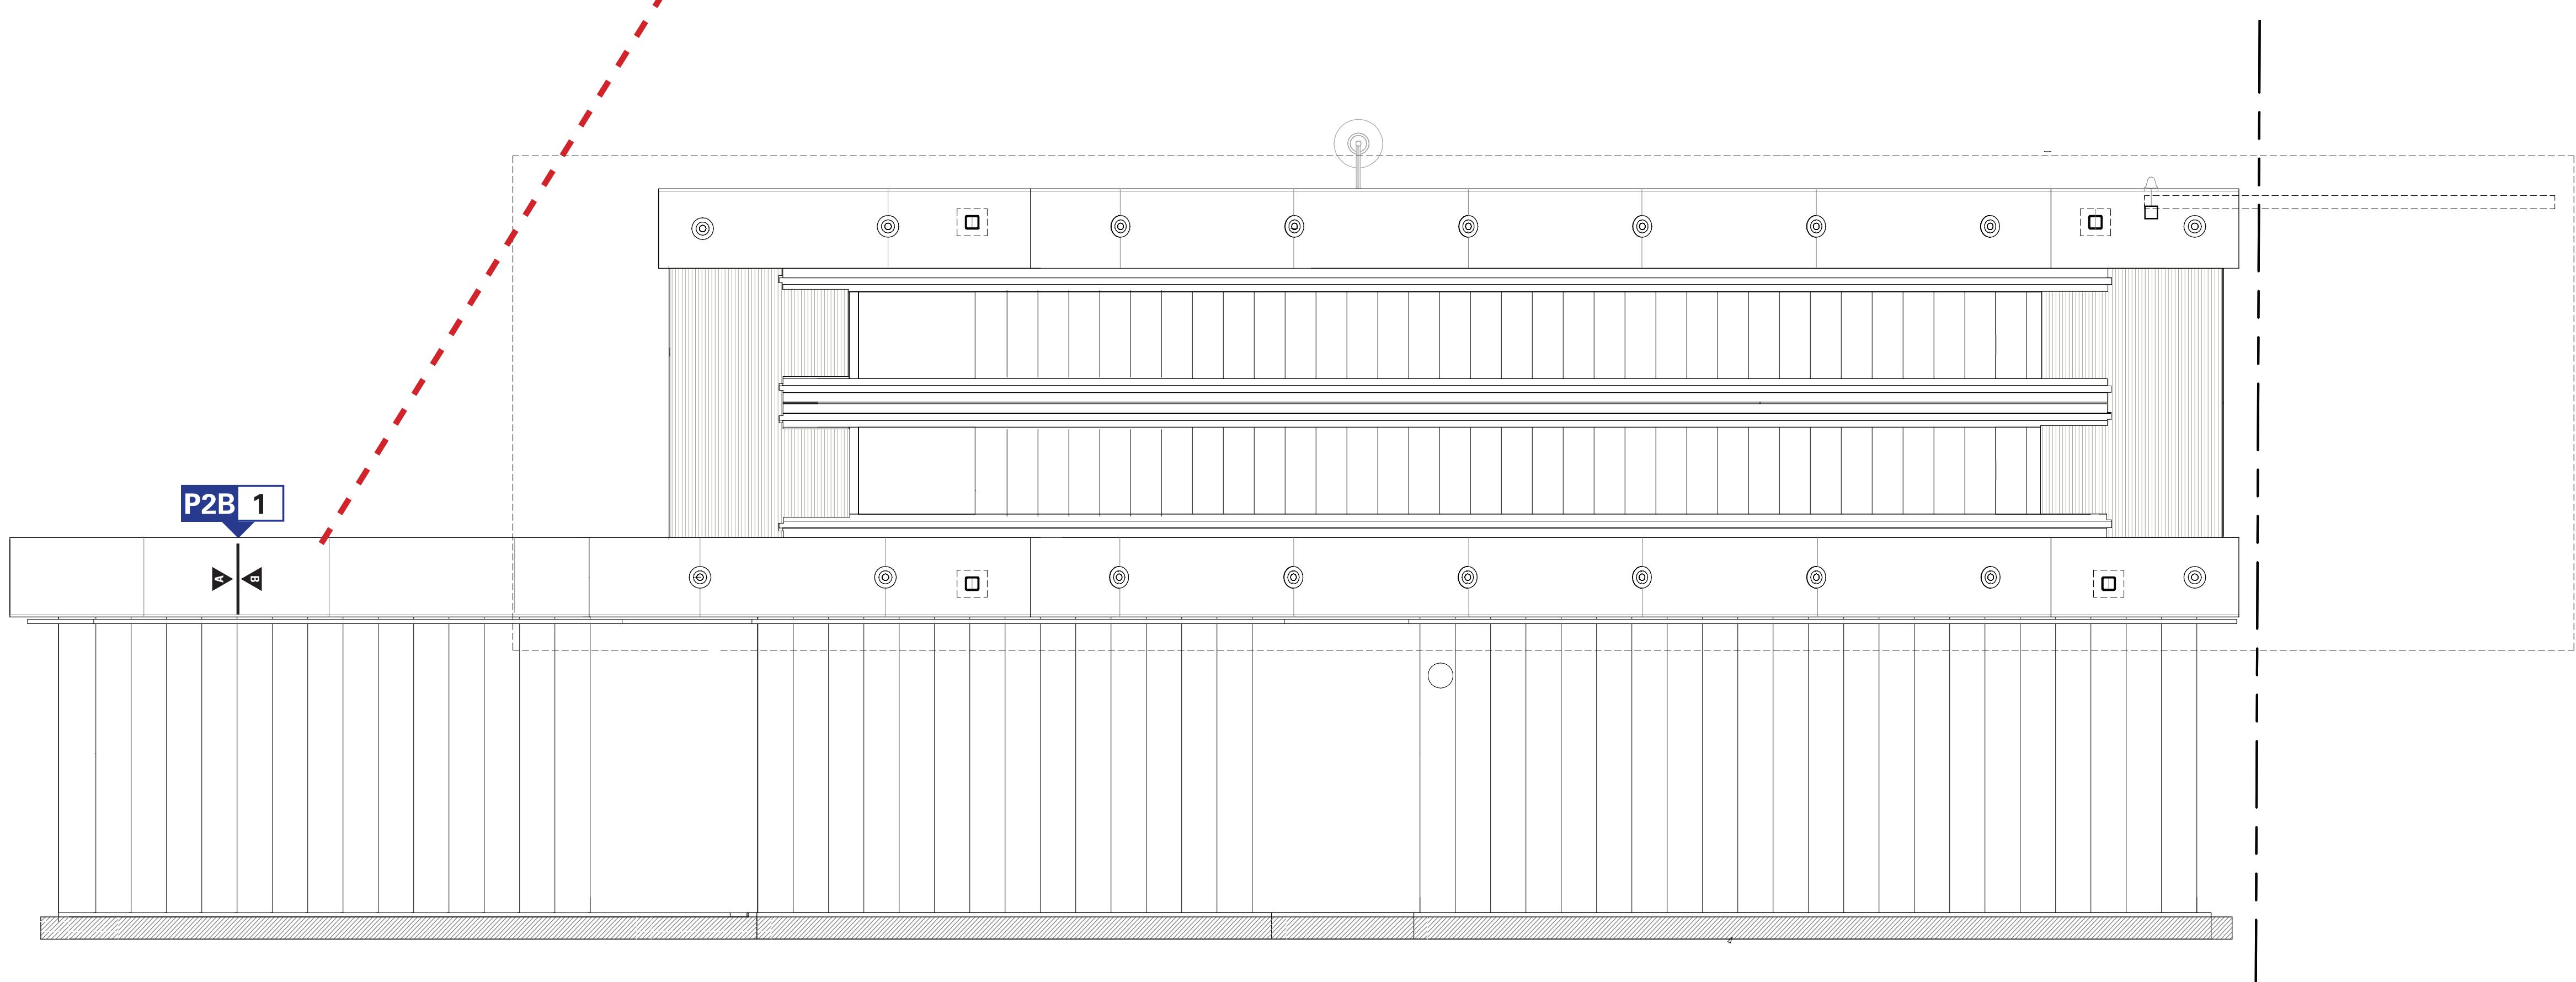

2 P2B 1 Location
NTS

ISSUE DATE: 9/16/21

REVISIONS

#	DATE	DESCRIPTION
2	8/20/21	Revised Scope 2021 Bid
3	9/16/21	Rev. Scope + OH Design

DRAWN: RL/MS REVIEWED: RL/AS/IM

DESIGN
DEVELOPMENT

DW PROJECT NUMBER: 6466

SIGNAGE
LOCATION
PLAN

SHEET NUMBER