



Reviewed for
Code Compliance

11/18/2021

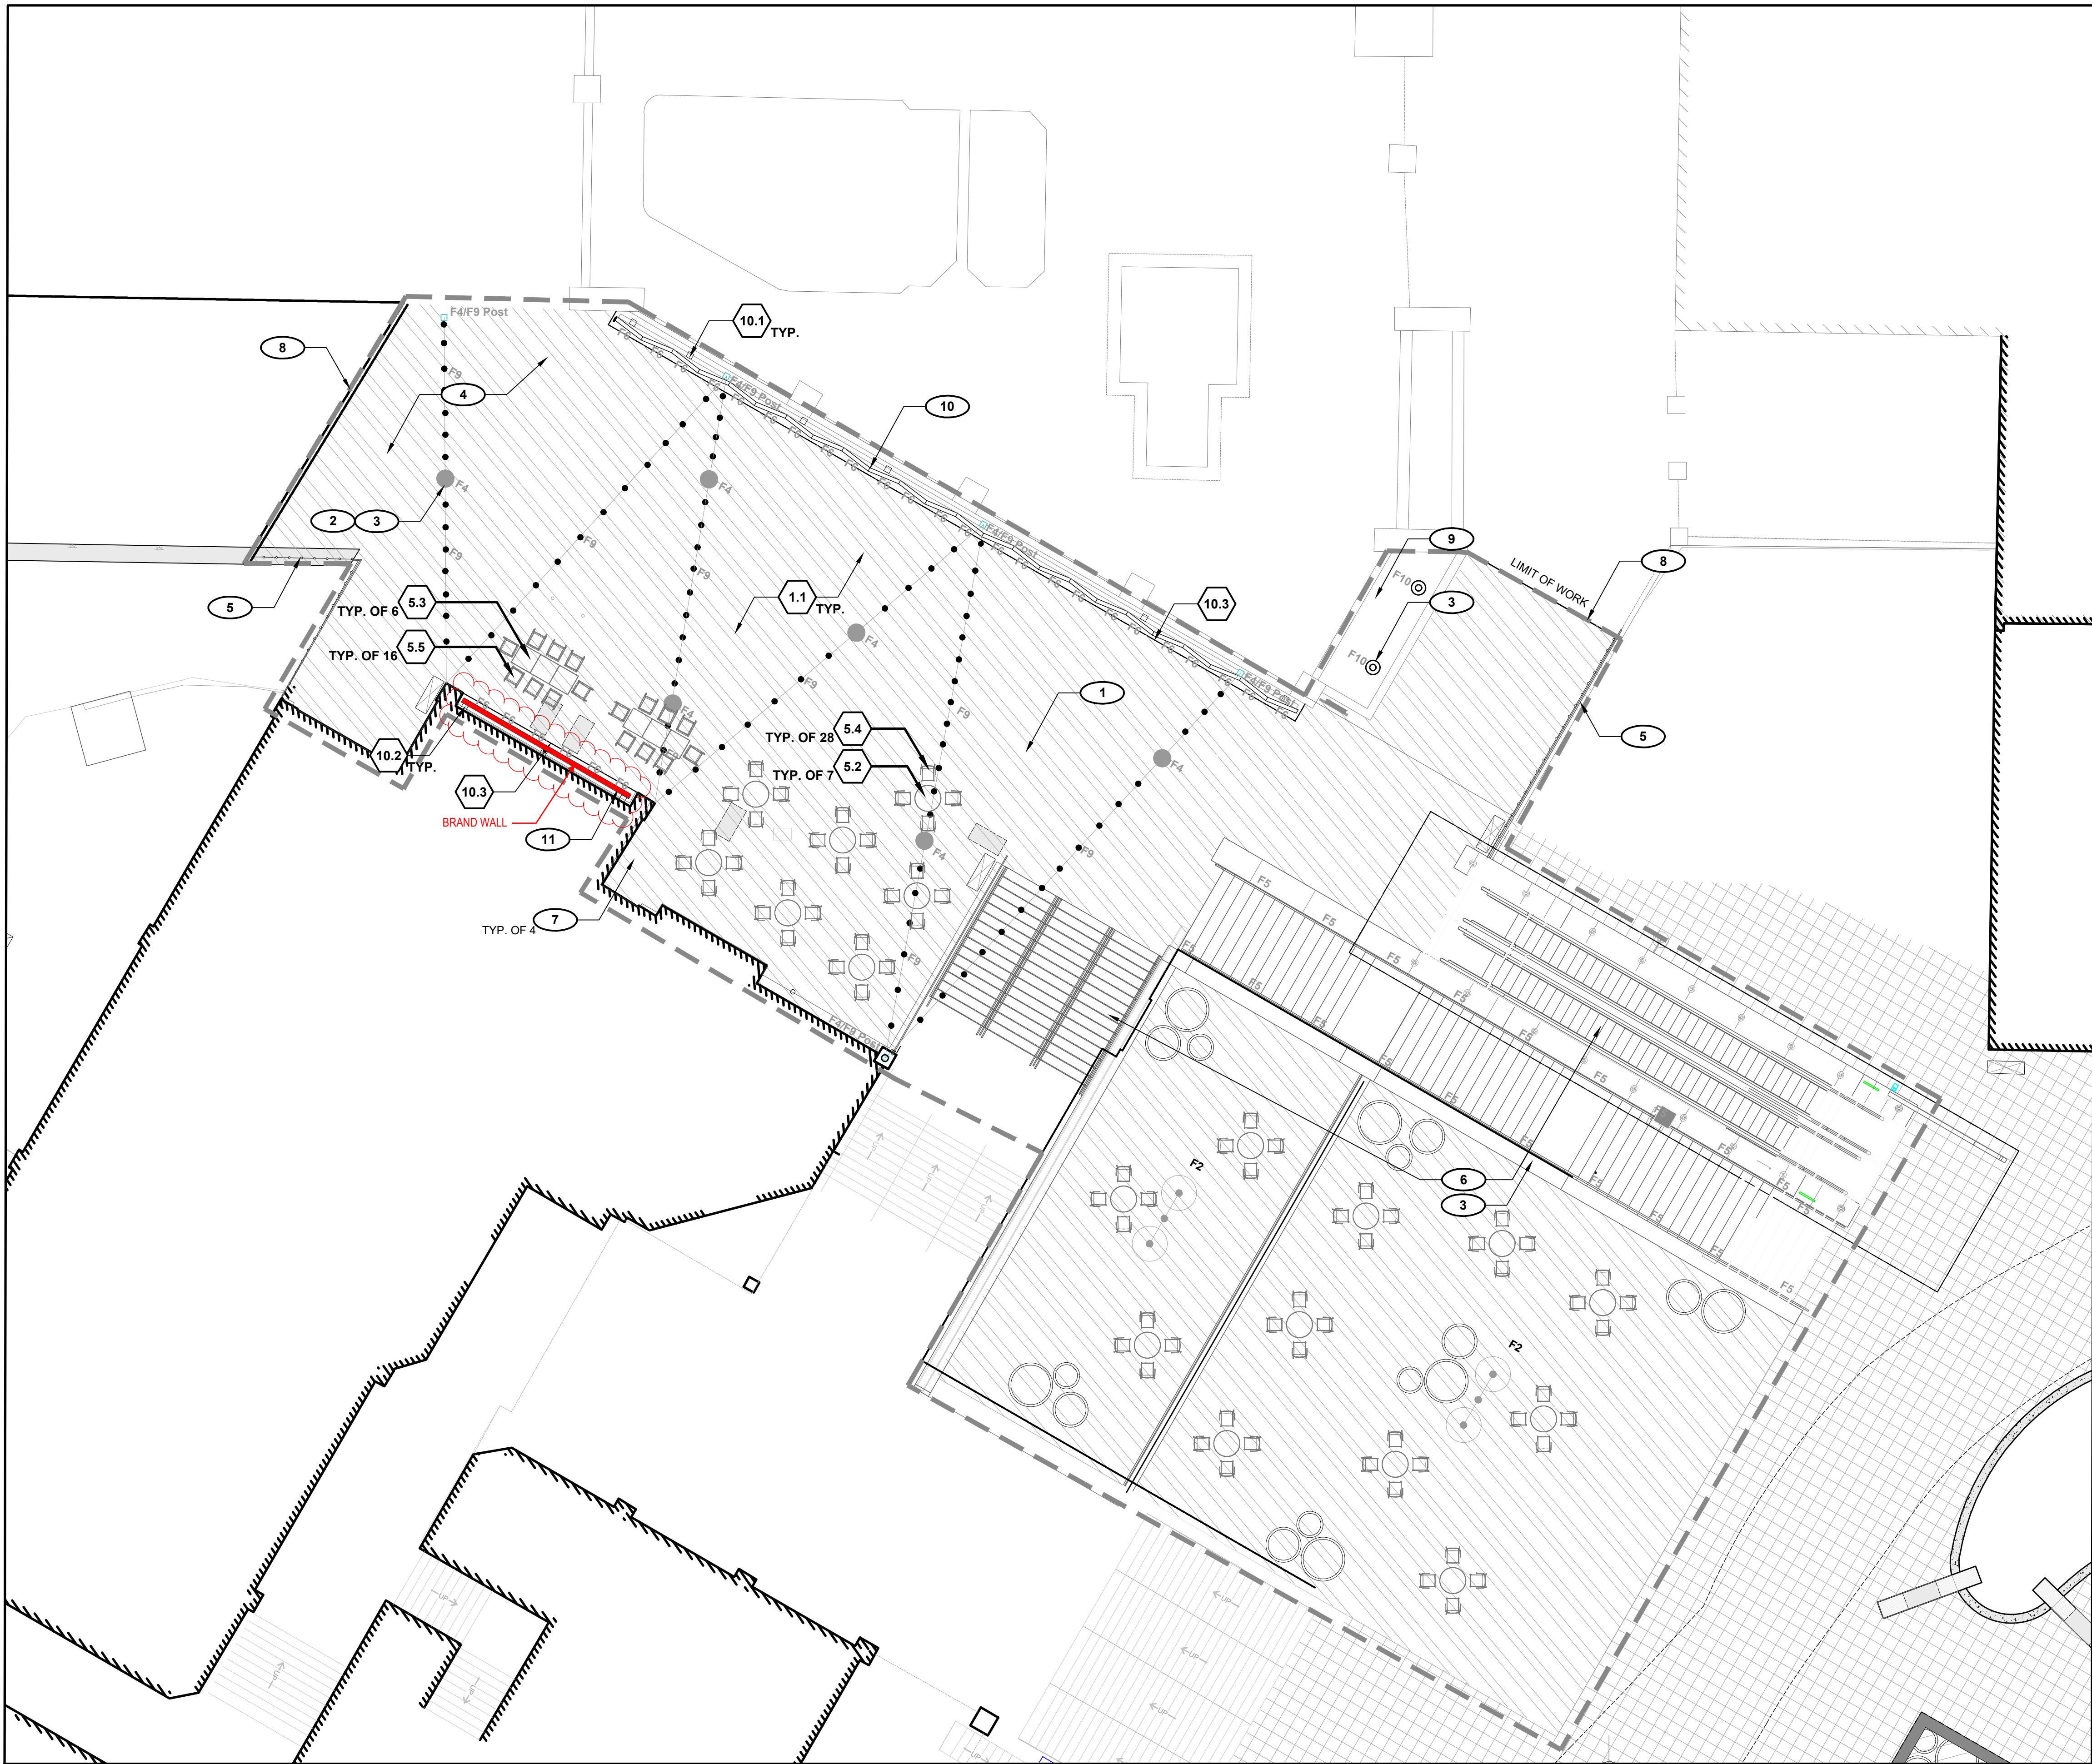

NOTE: Refer to General Information Sheet 1B-L0-03 for General and Series Specific Notes, Legends, Abbreviations, Lists and Schedules.

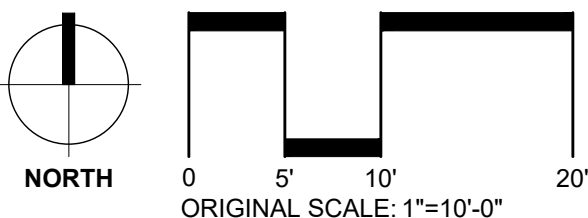

SITE KEYNOTES:				DETAIL/ SHEET	RELATED DETAILS	SPEC. SECTION
1.0	PAVEMENTS, RAMPS, CURBS					
1.1	Unit Paving Type 4: At Gold Walk			1/ 1B-L7-01	2,3,4,5/1B-L7-03	321400
2.0	JOINTING					
2.1	Sand Joint			2/ 1B-L7-01		321400
3.0	STEPS					
Not used at this time. Refer to Architectural drawings.						
4.0	SITE WALLS/ EMBANKMENTS					
Not used at this time.						
5.0	SITE FURNITURE					
5.1	Trash Receptacle					By Owner
5.2	Table Type 1: moveable, dining height					By Owner
5.3	Table Type 2: moveable, standing height					By Owner
5.4	Chair Type 1: moveable, bistro					By Owner
5.5	Chair Type 2: moveable, bar stool					By Owner
5.6	Planter Pots					323300
6.0	RAILINGS, BARRIERS, FENCING					
Not used at this time						
7.0	SITE LIGHTING					
Refer to Site Lighting Series						
8.0	DRAINAGE					
Refer to Civil Drawings						
9.0	PLANTING AND LANDSCAPE					
Not used at this time						
10.0	MISCELLANEOUS ELEMENTS					
10.1	Art wall support system			1-3/ 1B-L7-02		
10.2	Brand wall support system			1-3/ 1B-L7-03		
10.3	Maintenance strip			1/ 1B-L7-02 & 1B-L7-03		

SITE MATERIAL REFERENCE NOTES

- 1 Refer to CIVIL for drainage structure information.
- 2 Refer to ELECTRICAL for electrical information.
- 3 Refer to L6 Lighting Series for lighting information.
- 4 Provide Water and Electrical for temporary connection to food and beverage carts.
- 5 Refer to ARCHITECTURE for railing
- 6 Refer to ARCHITECTURE for stair and escalator.
- 7 Snowmelt manifold, box, and Wundercover - refer to MECHANICAL.
- 8 Proposed paving to be flush with adjacent existing paving.
- 9 Existing to remain.
- 10 Art Wall, refer to shop drawings from Zahner
- 11 Brand Wall, refer to shop drawings from Zahner



ALTERRA east west partners
MOUNTAIN COMPANY

2305 Mount Werner Circle
Steamboat Springs, CO 80487

Gensler

1225 17th Street
Suite 150
Denver, CO 80202
United States
Tel 303.595.8585
Fax 303.625.6823



DESIGNWORKSHOP

141 9th Street
PO Box 774943
Steamboat Springs, CO
80477
Tel 970.871.9494

1390 Lawrence Street
Suite 100
Denver, CO 80204
Tel 303.623.5186



12499 West Colfax Ave.
Lakewood, CO 80215
United States
Tel 303.431.6100



14143 Denver West Pkwy
Suite 300
Golden, CO
United States
Tel 303.421.6655

△ Date	Description
- 2021.05.19	BP3: GOLDWALK - ISSUE FOR BID AND PERMIT
1 2021.06.25	BP3: GOLDWALK - BULLETIN 02
2 2021.07.01	BP3: GOLDWALK - BULLETIN 03 - PERMIT RESPONSES
3 2021.09.24	DEVELOPMENT PLAN MINOR MODIFICATION
4 2021.10.01	BP3: GOLDWALK - RF-097
5 2021.10.13	DEVELOPMENT PLAN MAJOR MODIFICATION
6 2021.11.02	SIGN PERMIT

Seal / Signature

NOT FOR
CONSTRUCTION

Project Name

BP3 GOLDWALK PERMIT
AND CONSTRUCTION

Project Number

003.7835.000

DW Project Number

6466

Description

BP3: GOLDWALK - ISSUE FOR BID
AND PERMIT

SITE

PLAN

1B-L3-01