


Issue Dates:	
DATE	DESCRIPTION
11/28/2023	DEVELOPMENT PLAN 2ND SUBMITTAL

Sheet No.
A101E

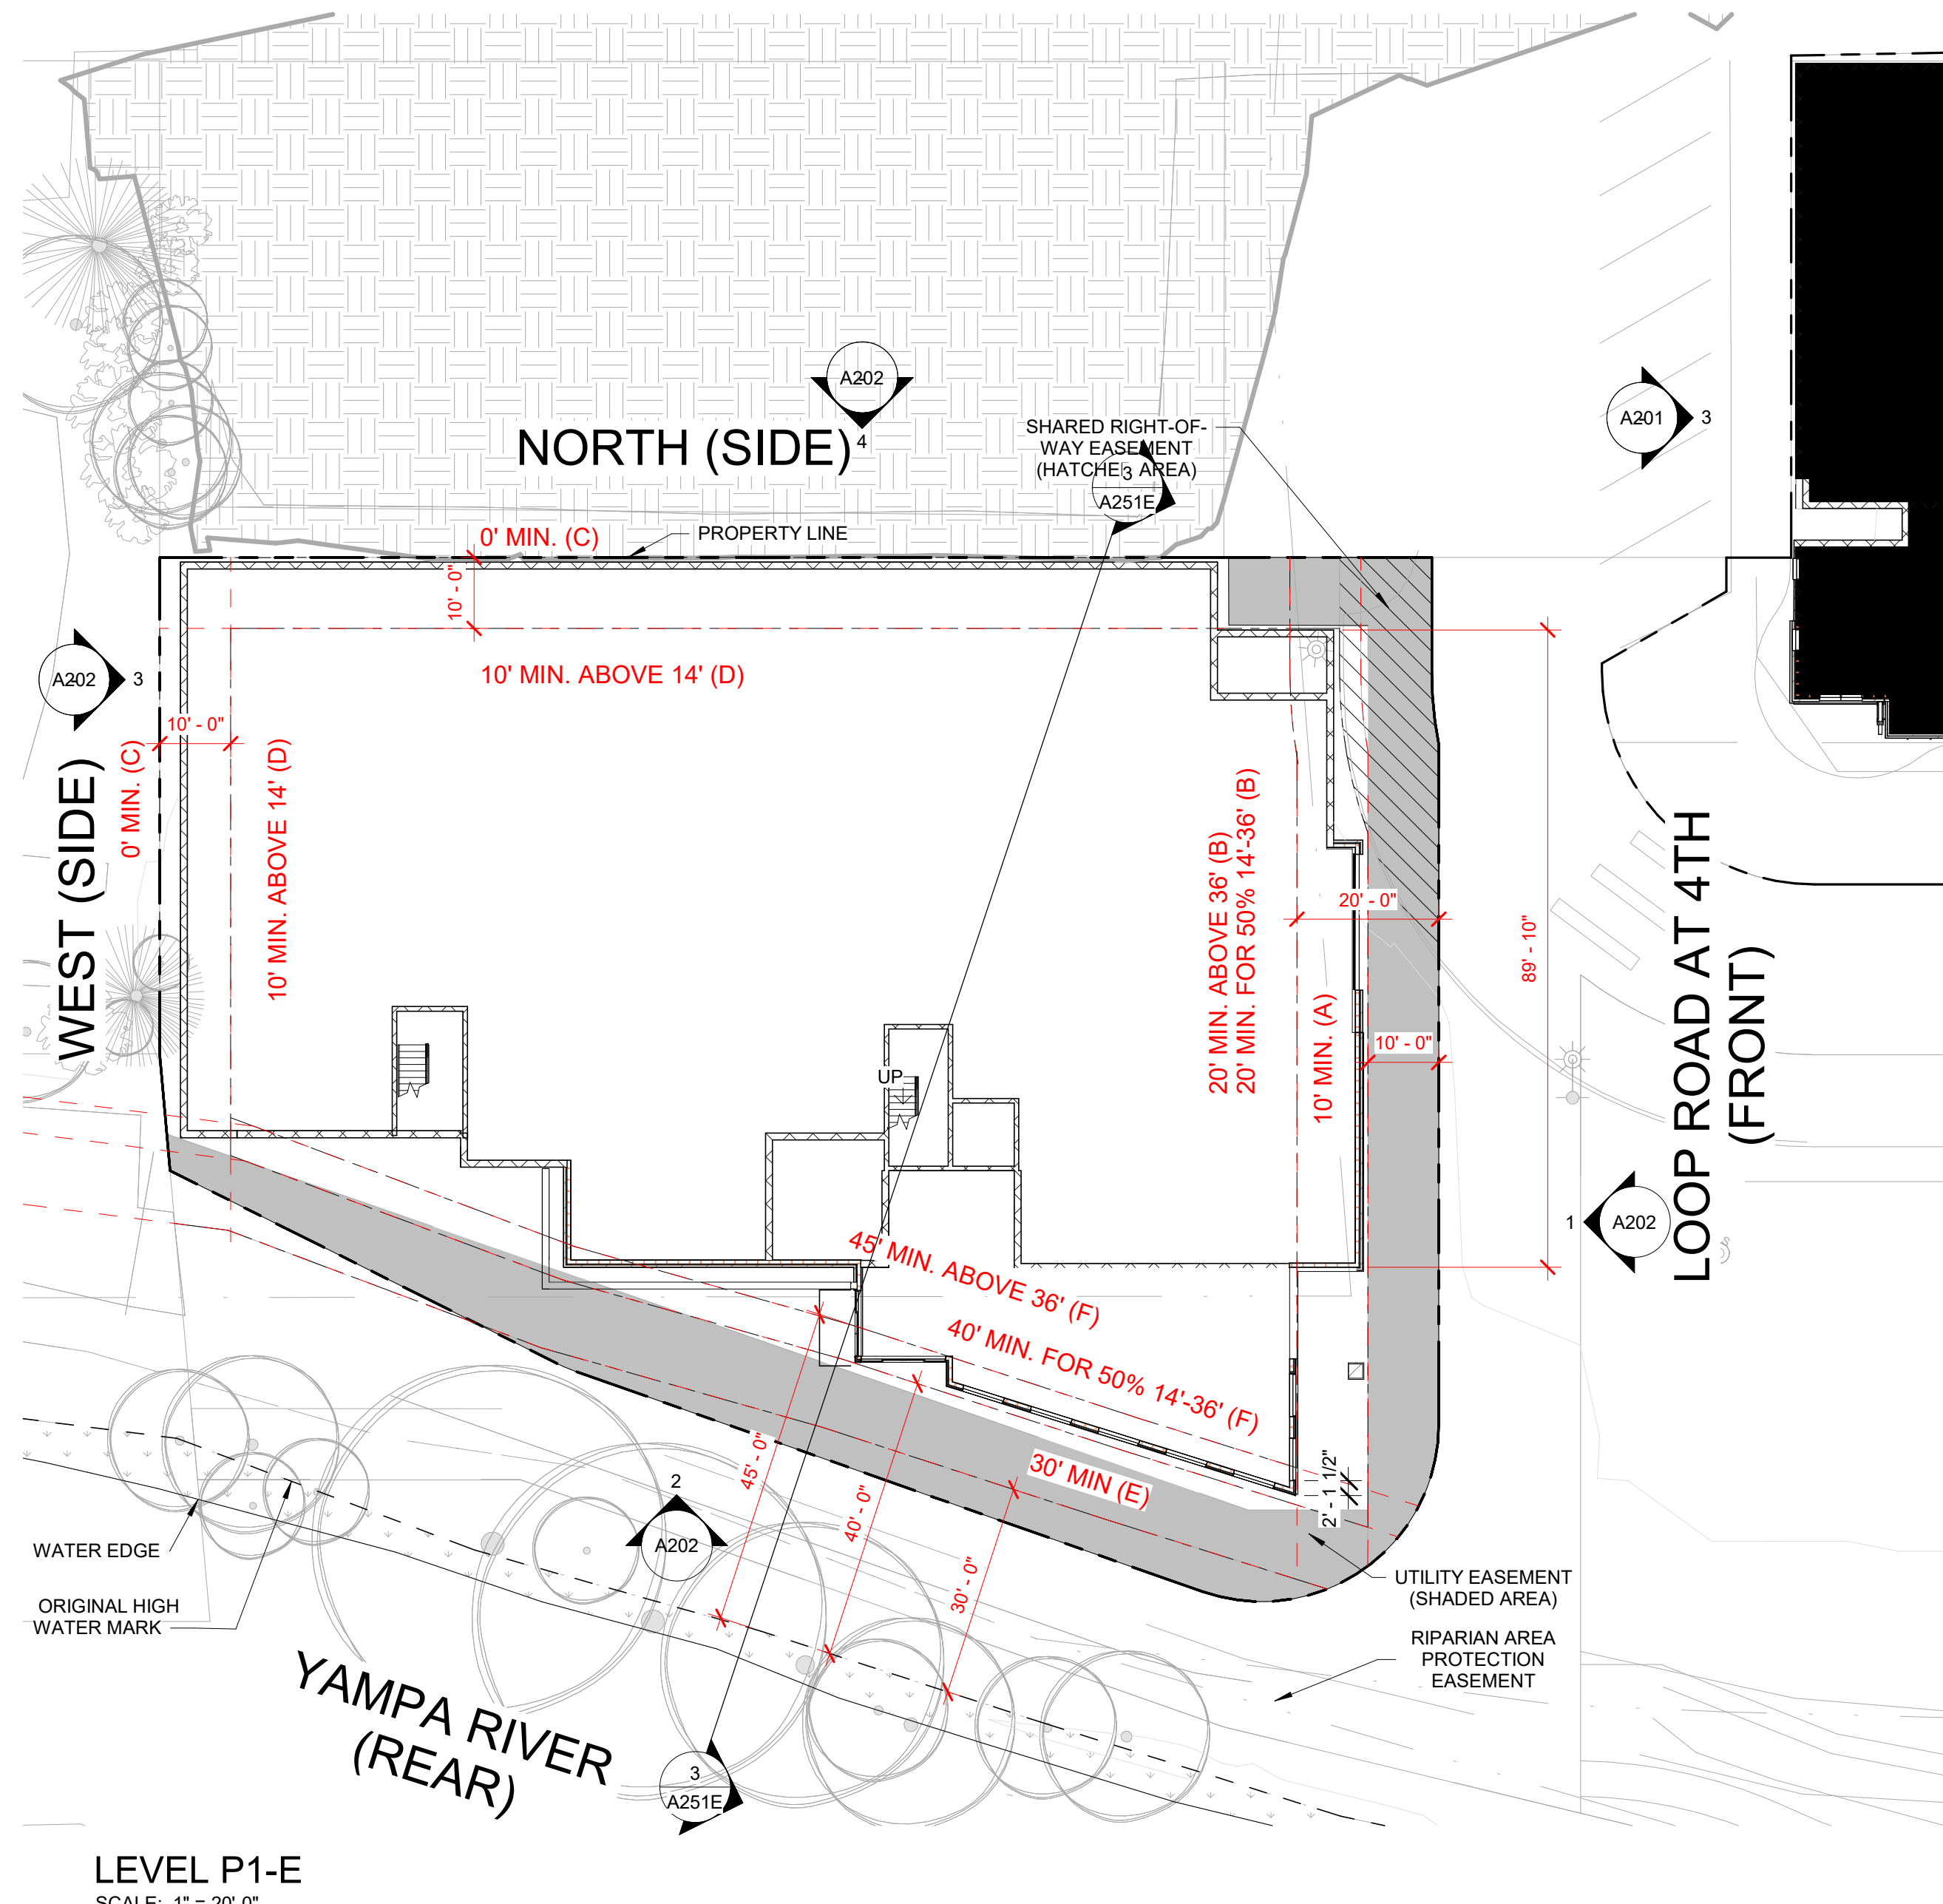

RIVERVIEW
SITE E
STEAMBOAT SPRINGS, CO

Issue Dates:

DATE	DESCRIPTION
------	-------------

11/28/2023	DEVELOPMENT PLAN 2ND SUBMITTAL
------------	--------------------------------

Sheet Title
SECTION DIAGRAMS - LOT E

Sheet No.
A251E

