

Horizontal Scale



0 20' 40'

SCALE: 1" = 20'

Contour Interval = 2 ft



DATE: 1-16-2025
JOB #: 2033-004
DRAWN BY: MDM
DESIGN BY: WNM/MDM
REVIEW BY: FPSE

IF THIS DRAWING IS PRESENTED IN A
FORMAT OTHER THAN 24" X 36", THE
GRAPHIC SCALE SHOULD BE UTILIZED

SHEET #

C5A



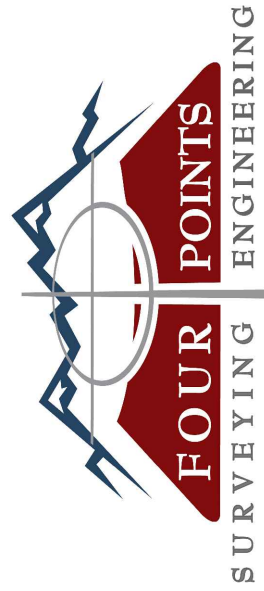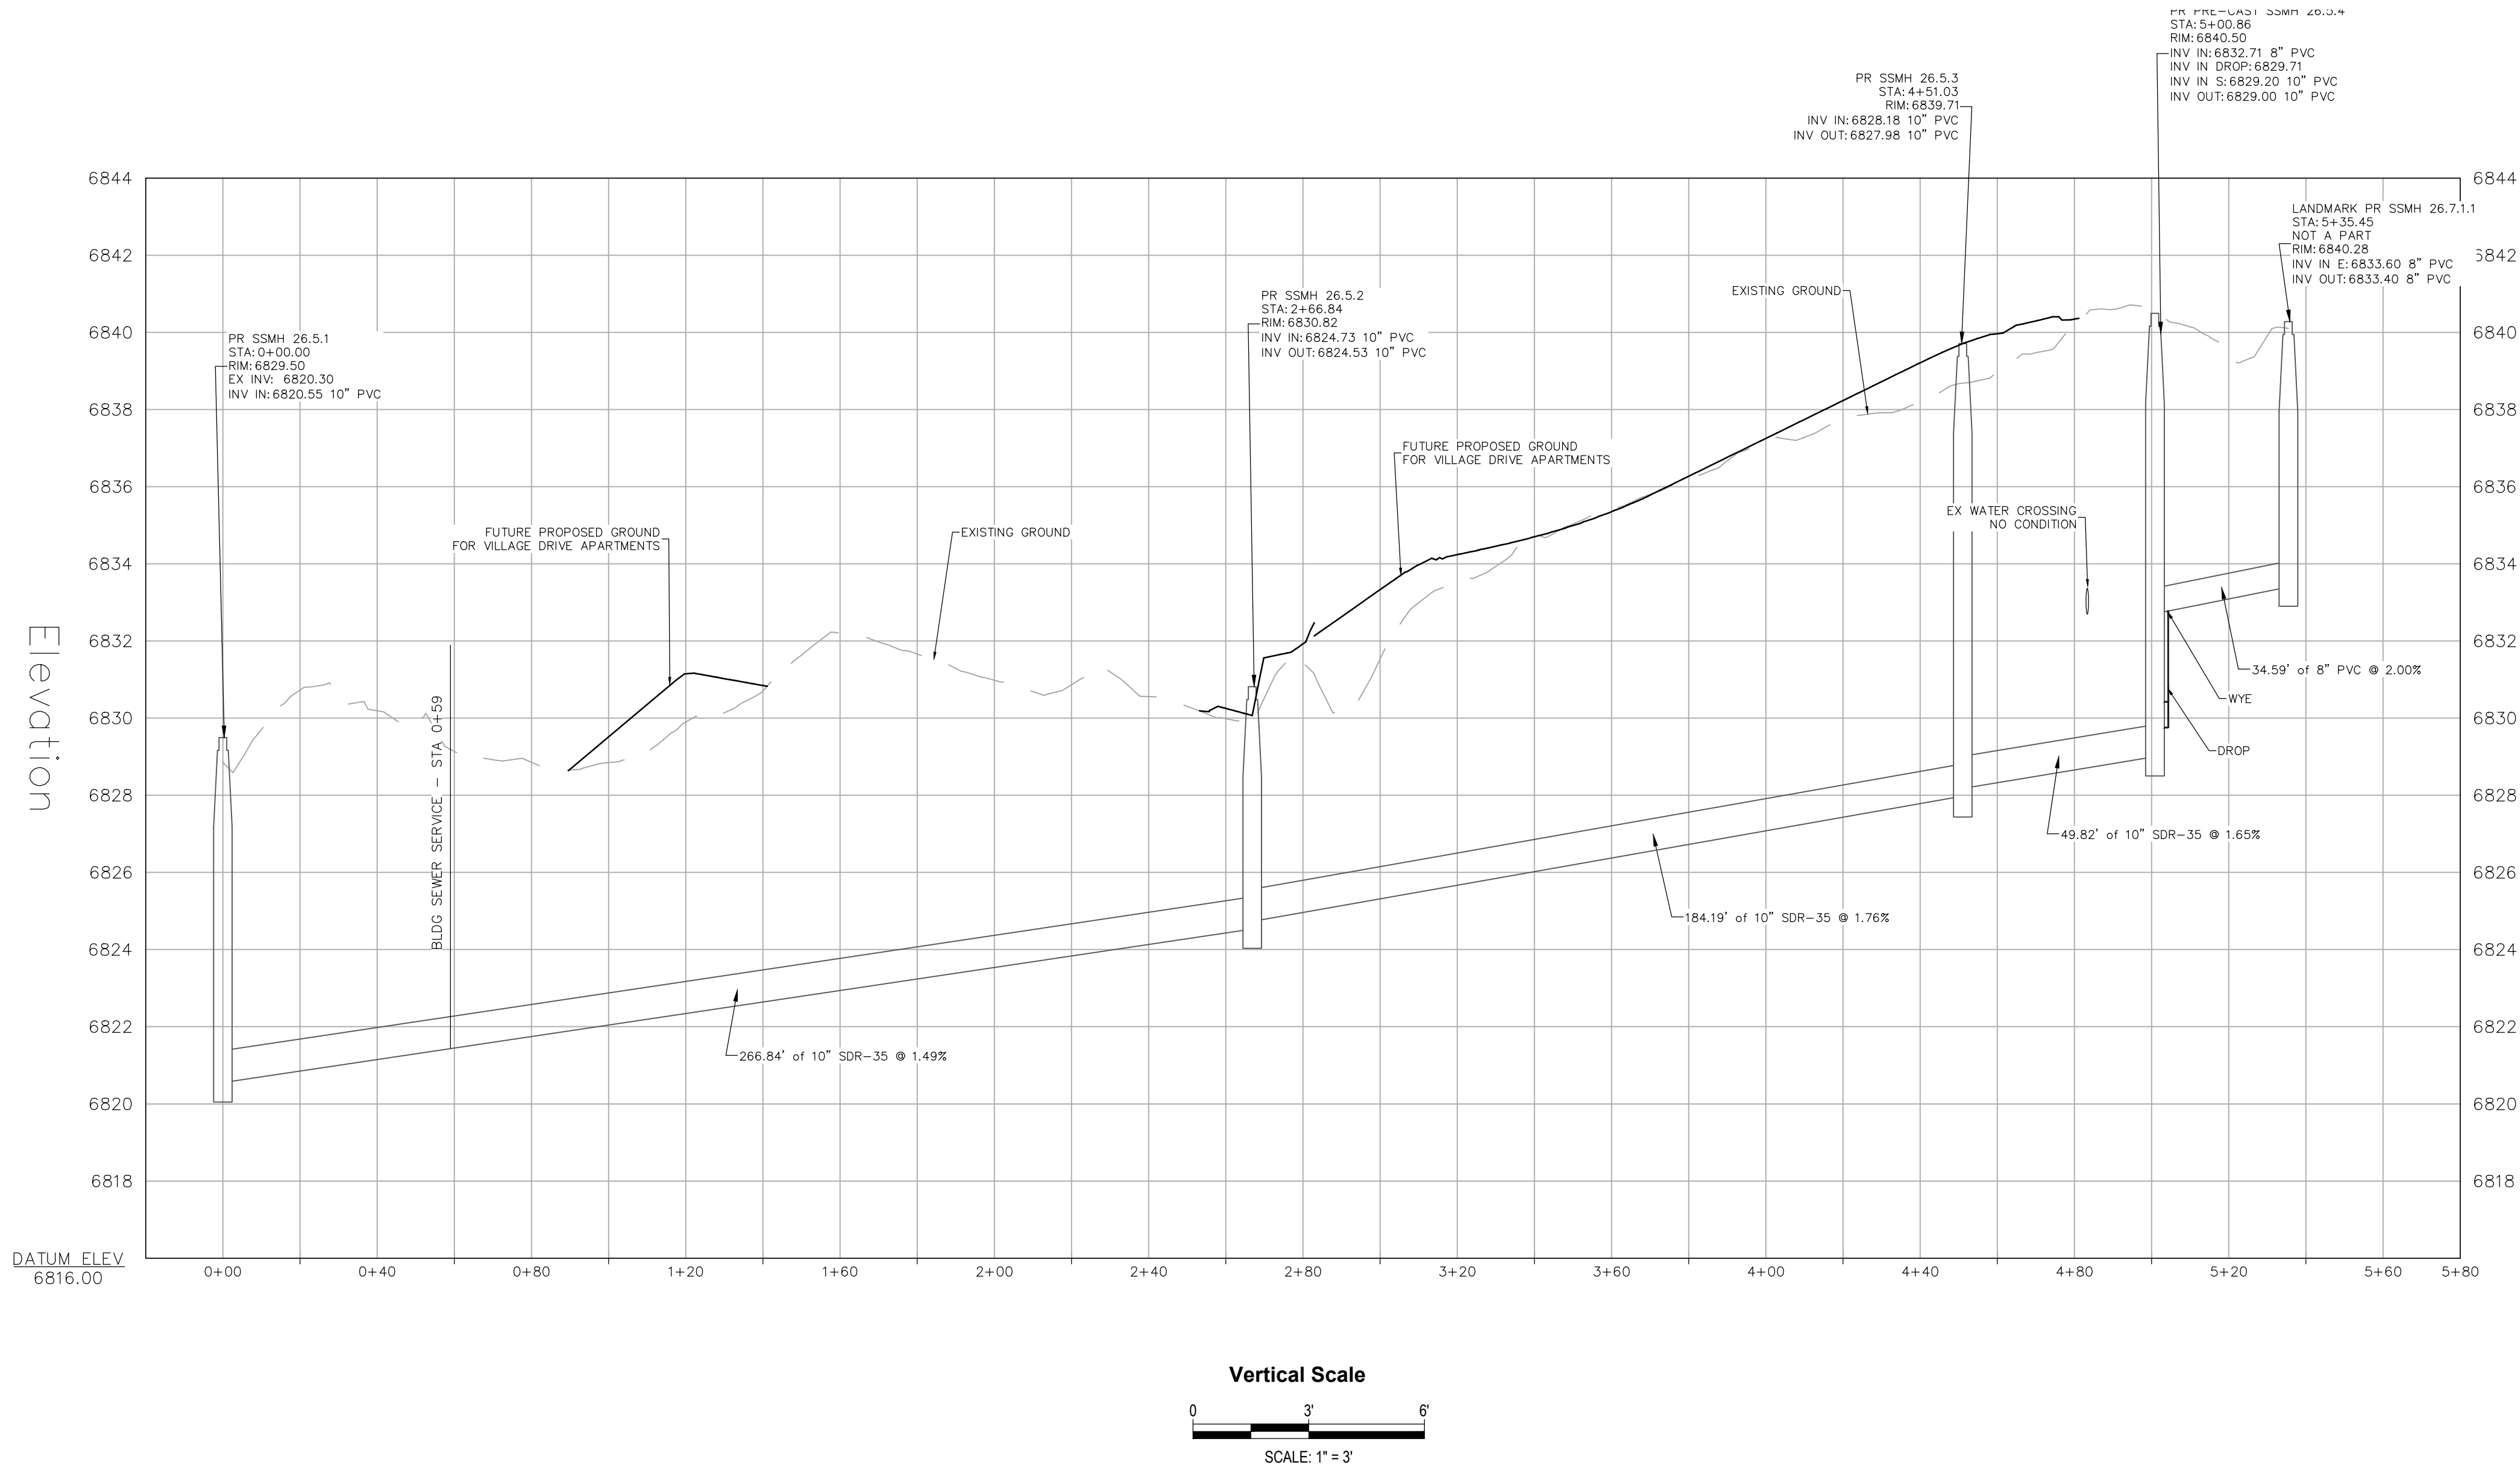


440 S. Lincoln Ave, Suite 4A
P.O. Box 775966
Steamboat Springs, CO 80487
(970)-871-6772
www.fourpointsse.com

INT	MDM								
REVISIONS	DATE	No.	DATE	REVIEW AND RESPONSE	DRT				
	5/27/2024	1							

VILLAGE DRIVE APARTMENTS
2955 VILLAGE DRIVE
LOT A AND LOT B
MT. OFFICE PARK
SUBDIVISION

Horizontal Scale

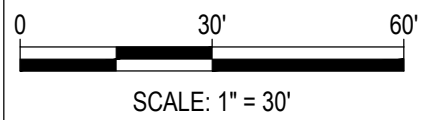

SCALE: 1" = 30'

Contour Interval = 2 ft

DATE: 4-12-2024
JOB #: 2033-004
DRAWN BY: MDM
DESIGN BY: WNM
REVIEW BY: MDM

IF THIS DRAWING IS PRESENTED IN A
FORMAT OTHER THAN 24" X 36" THE
GRAPHIC SCALE SHOULD BE UTILIZED.

DRAWING:
SEWER PROFILE

SHEET #

C5B