


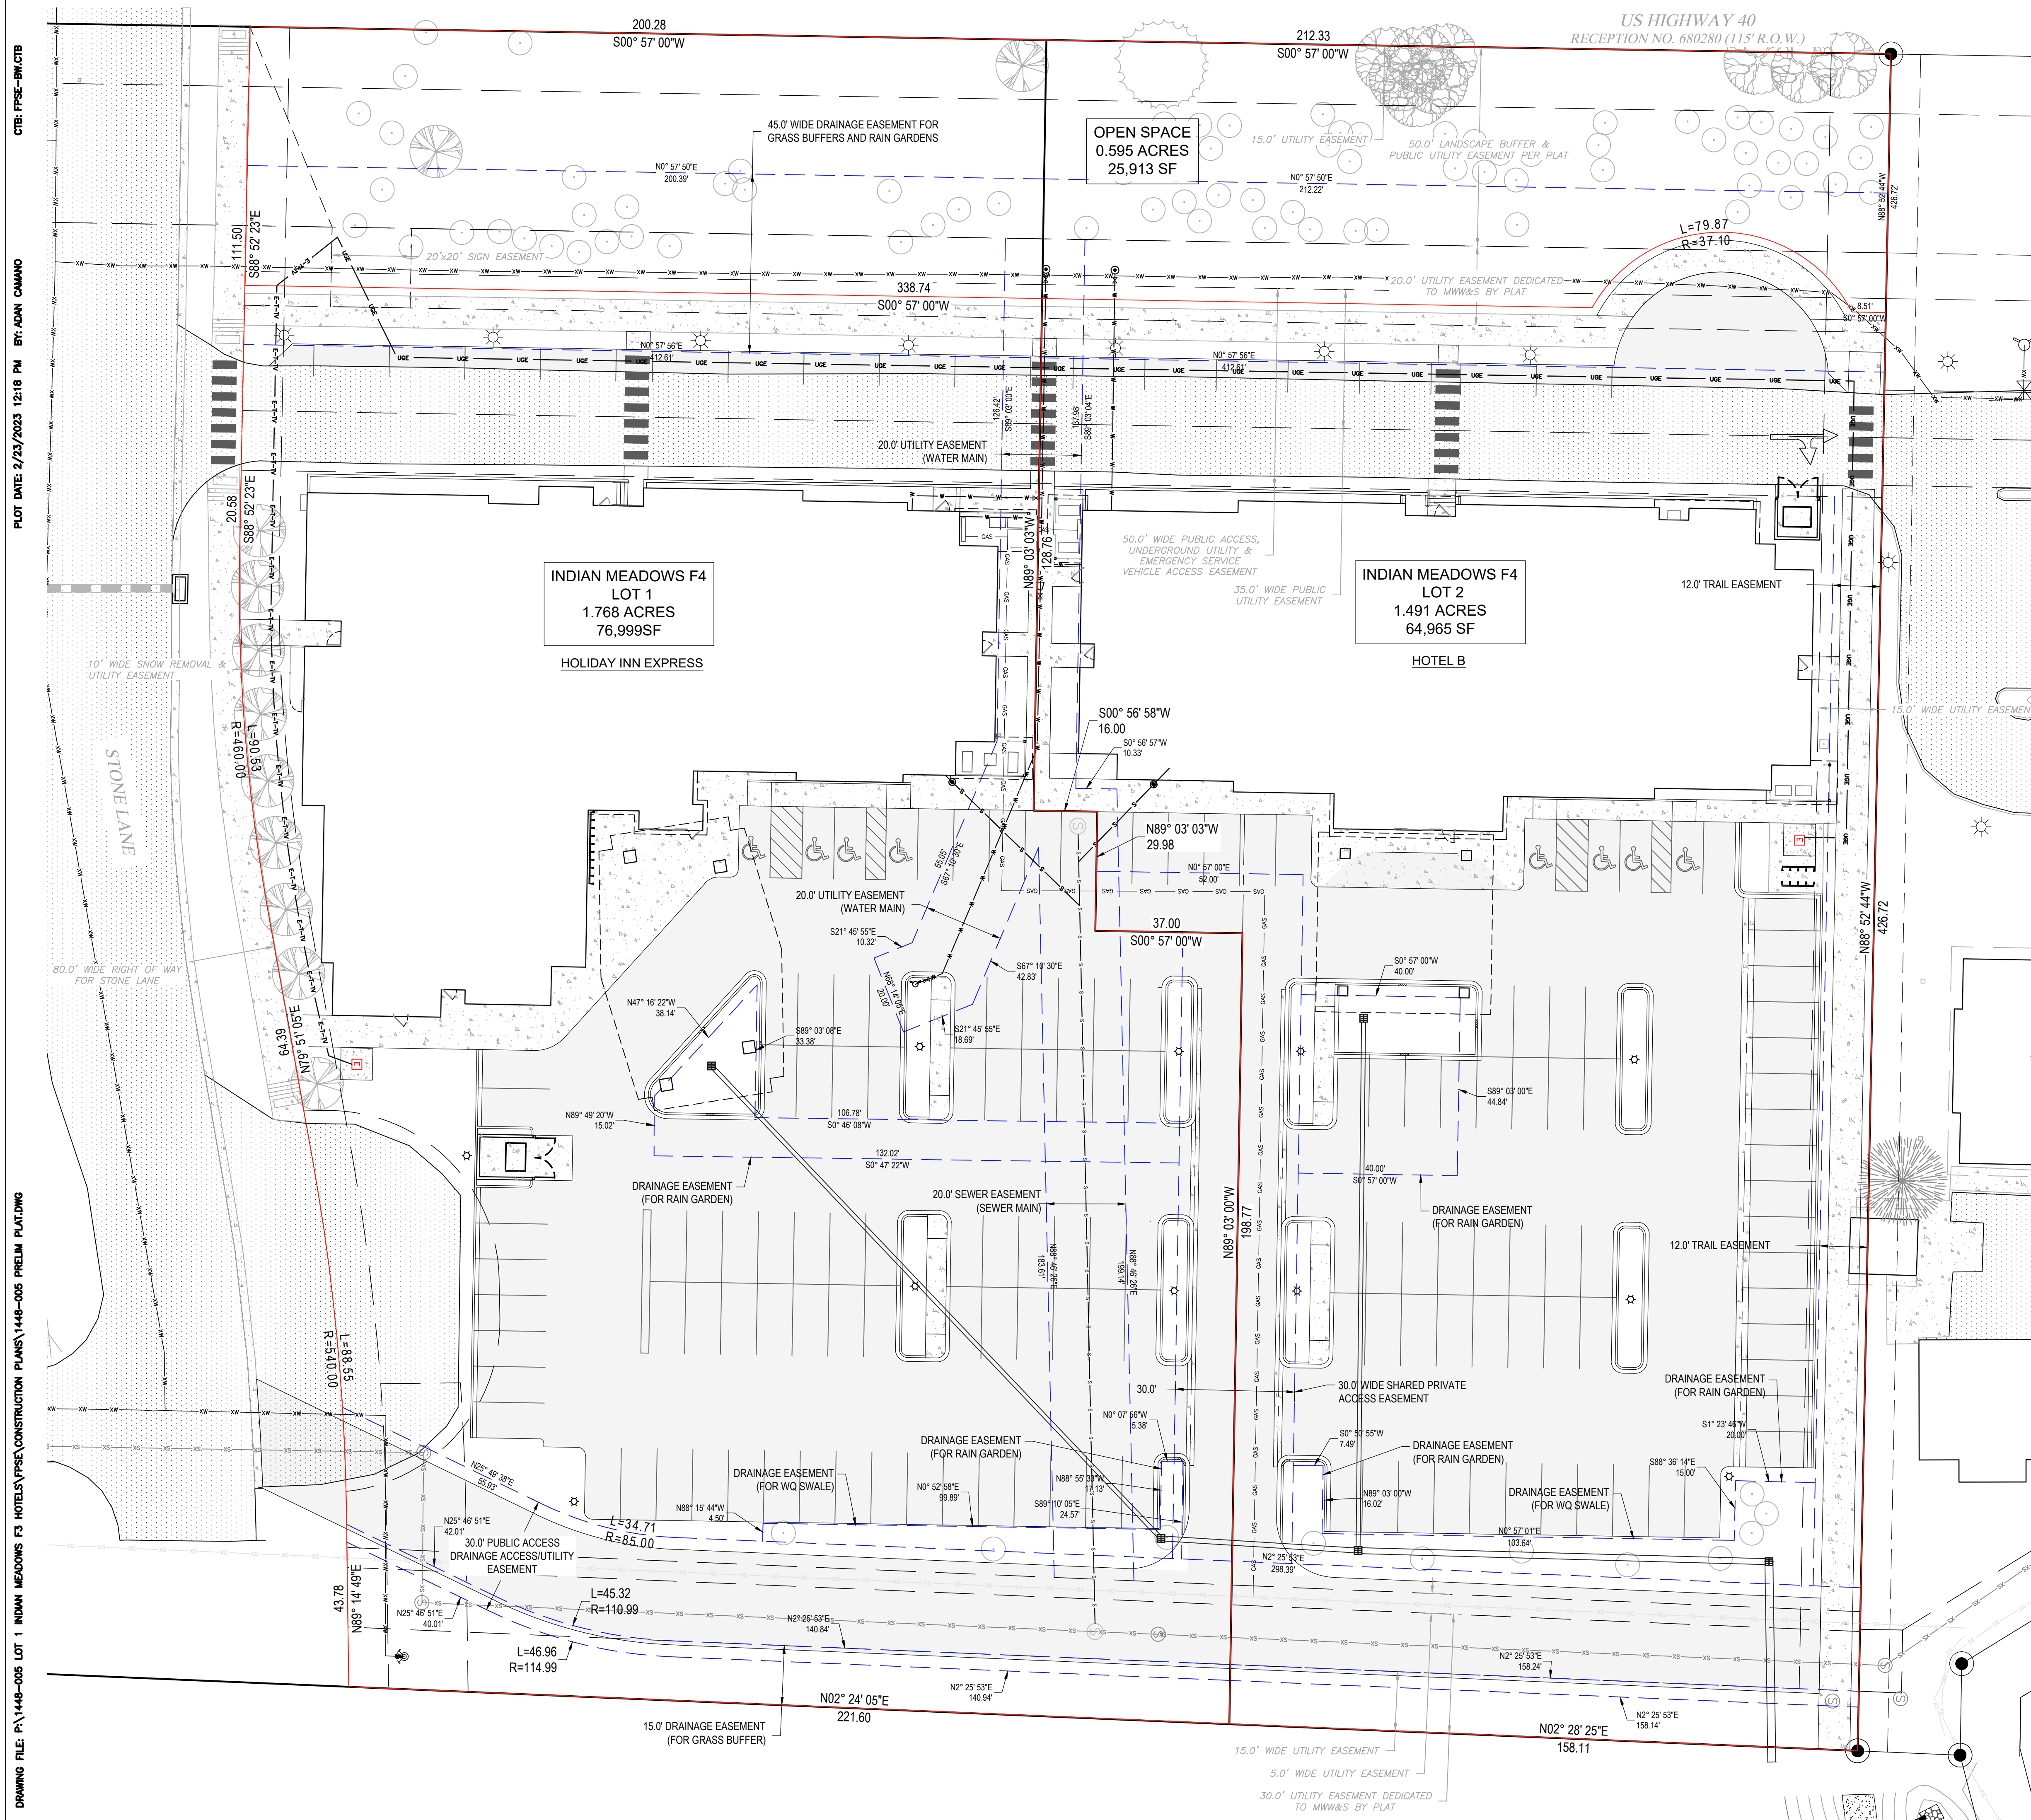

PROPOSED EASEMENTS

TELECOMMUNICATIONS

PROPOSED EASEMENT NOTES:

1. ALL PROPOSED ACCESS EASEMENTS SHALL BE PRIVATE.
2. ALL PROPOSED UTILITY EASEMENTS SHALL BE PRIVATE.
3. ALL PROPOSED DRAINAGE EASEMENTS SHALL BE PRIVATE.

LOT 1 INDIAN MEADOWS, FILING 3, LOCATED IN THE SE 1/2 OF SECTION 28, TOWNSHIP 6 NORTH, RANGE 84 WEST OF THE 6TH P.M., CITY OF STEAMBOAT SPRINGS, COUNTY OF ROUTT, STATE OF COLORADO.

SCALE: 1" = 20'

CONTOUR INTERVAL = 1 FT

DATE: 5/25/2023

JOB #: 1448-005

DRAWN BY: AP/1

DESIGN BY: AP/

REVIEW BY: FPS

IF THIS DRAWING IS PRESENTED IN A
FORMAT OTHER THAN 24" X 36", THE
GRAPHIC SCALE SHOULD BE UTILIZED.