



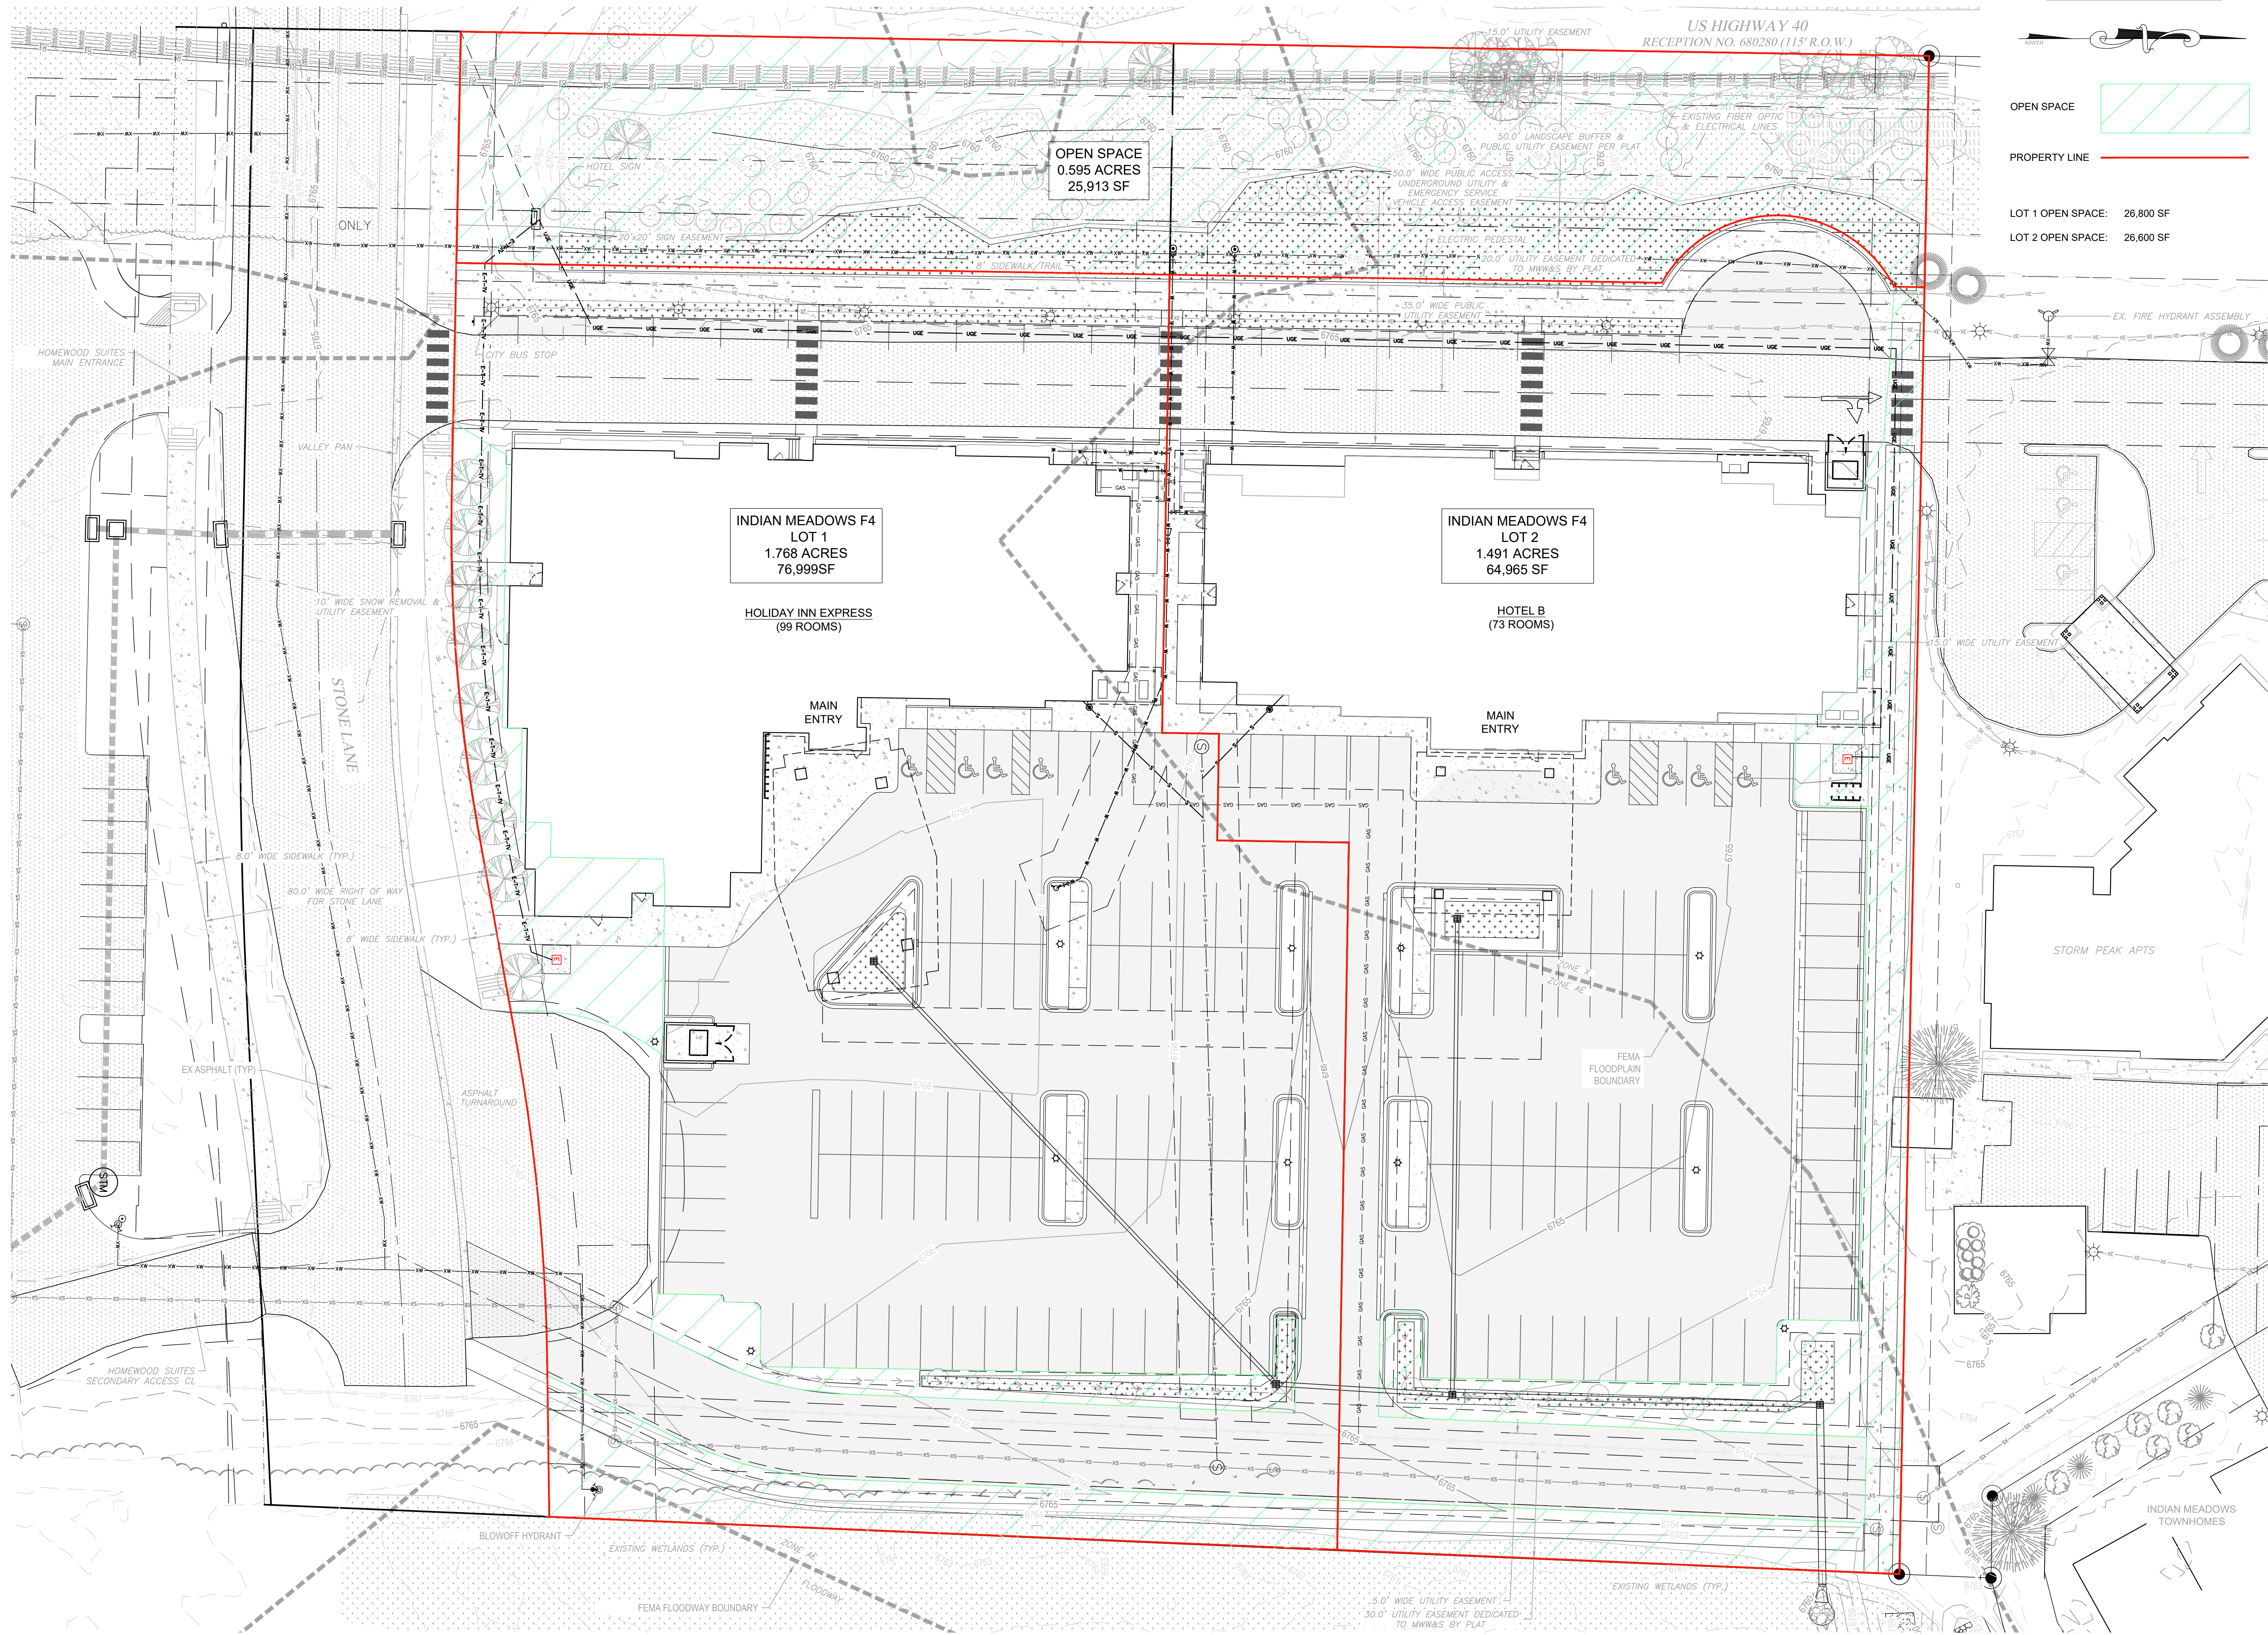

NOT FOR CONSTRUCTION

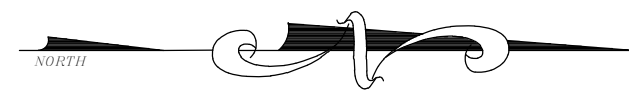

OPEN SPACE

PROPERTY LINE

LOT 1 OPEN SPACE: 26,800 SF


LOT 2 OPEN SPACE: 26,600 SF

**440 S. Lincoln Ave, Suite 4A
P.O. Box 775966
Steamboat Springs, CO 80487
(970)-871-6772
www.fourpointssse.com**

[illegible]

**HOLIDAY INN EXPRESS & HOTEL B
DEVELOPMENT PLANS
INDIAN MEADOWS FIL. NO. 4
LOTS 1 AND 2
STEAMBOAT SPRINGS, CO 80487**

HORIZONTAL SCALE

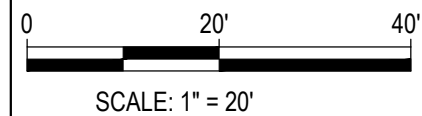

SCALE: 1" = 20'

CONTOUR INTERVAL = 1 FT

DATE: 5/30/2023

JOB #: 1448-005

DRAWN BY: AP/WNM
DESIGN BY: AP/WNM

REVIEW BY: FPSE

IF THIS DRAWING IS PRESENTED IN A
FORMAT OTHER THAN 24" X 36", THE
GRAPHIC SCALE SHOULD BE UTILIZED.

DRAWING: OPEN SPACE PLAN

SHEET NO.

C13