

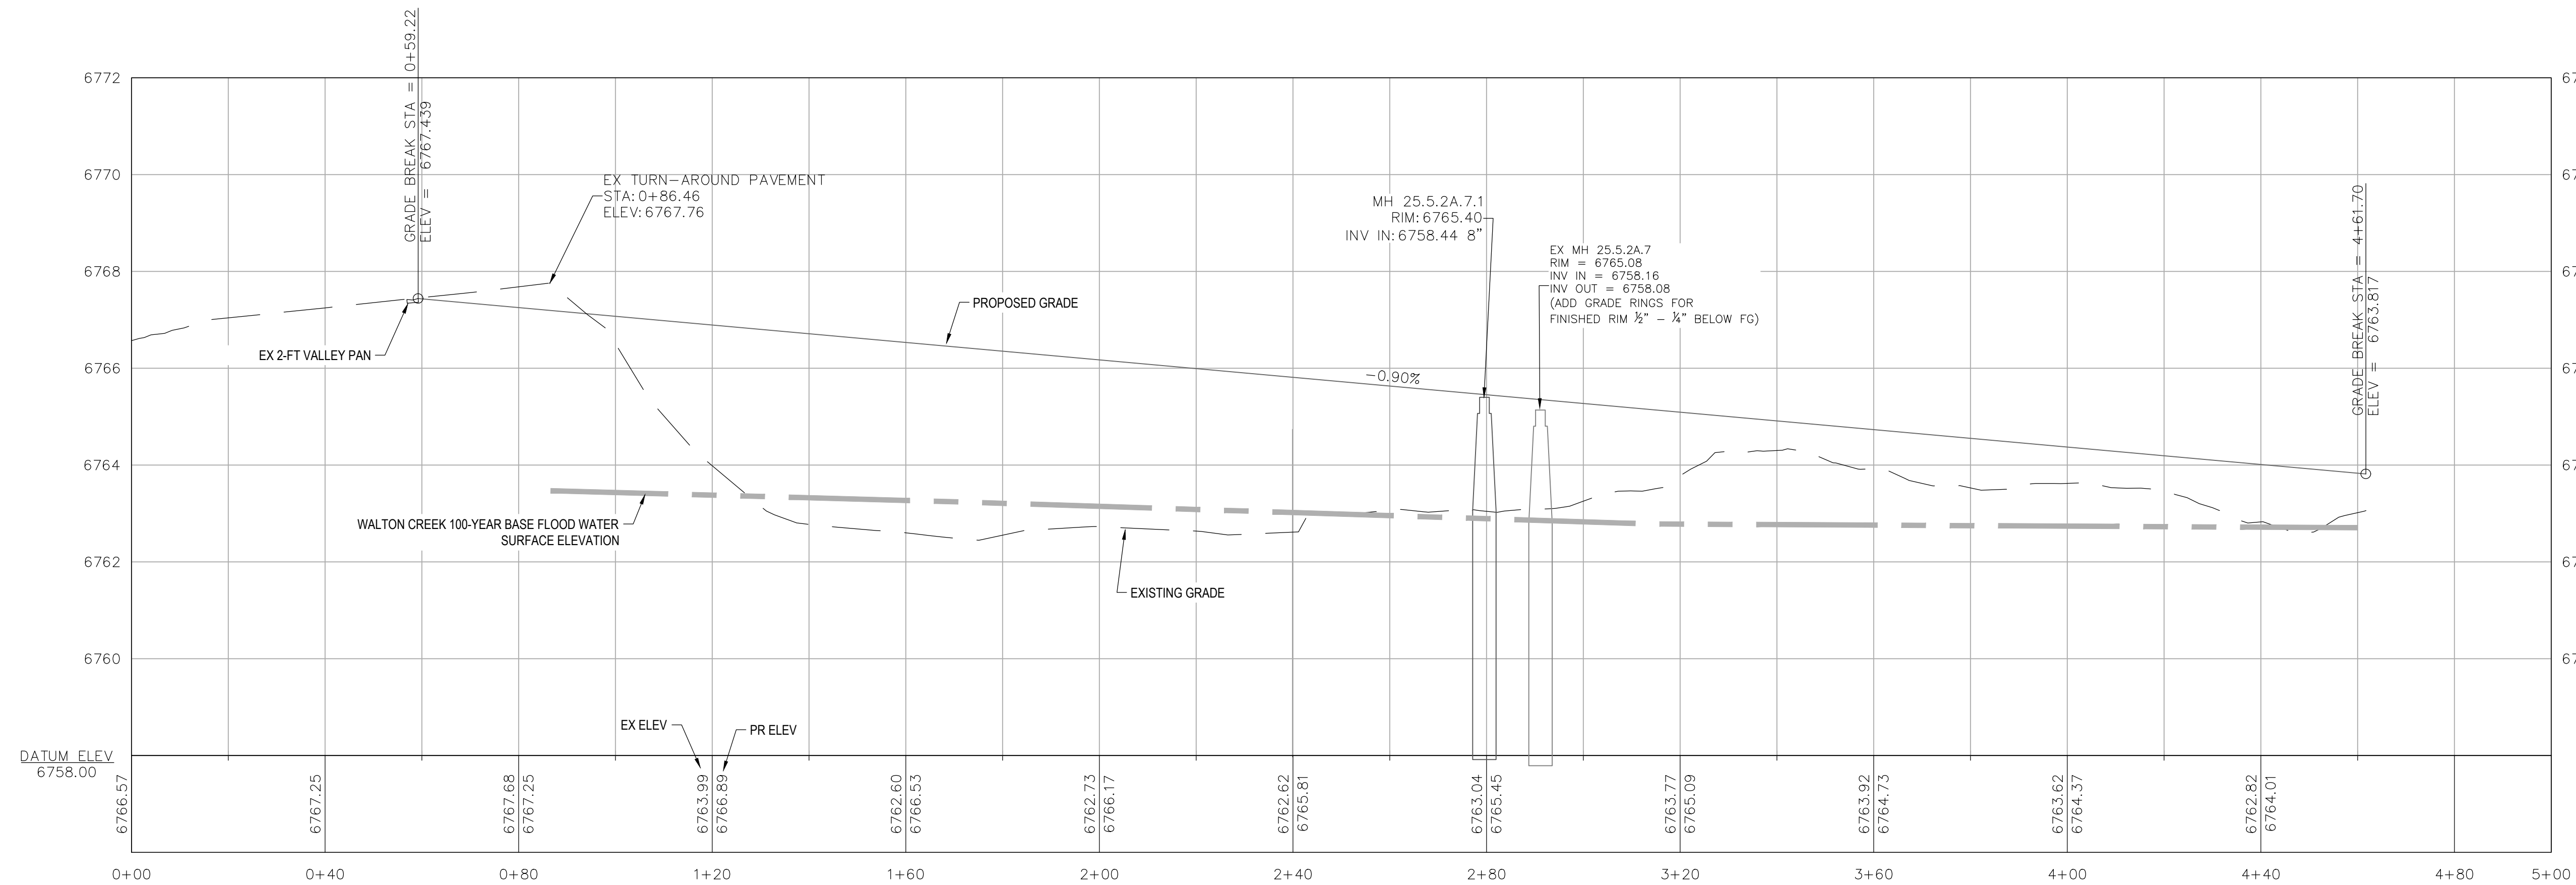


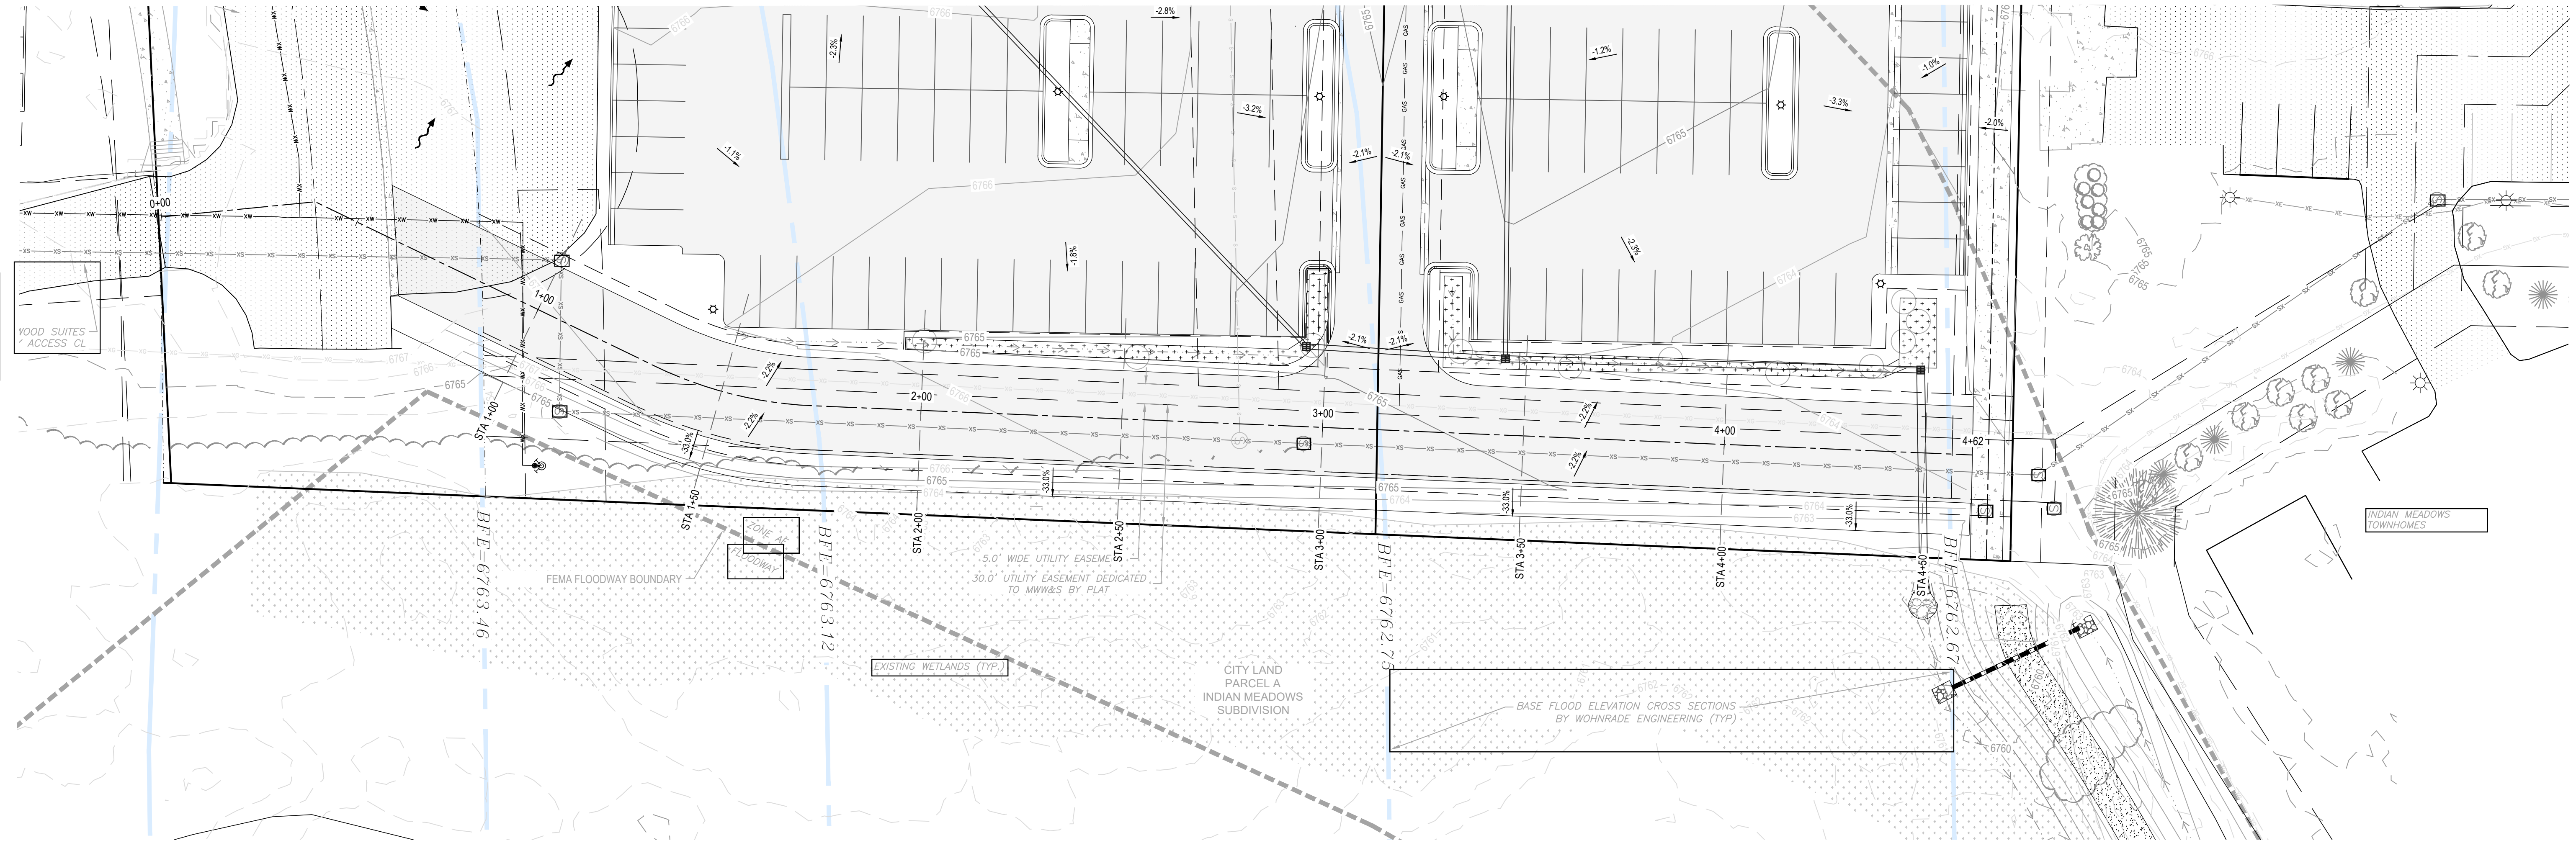

NOT FOR CONSTRUCTION

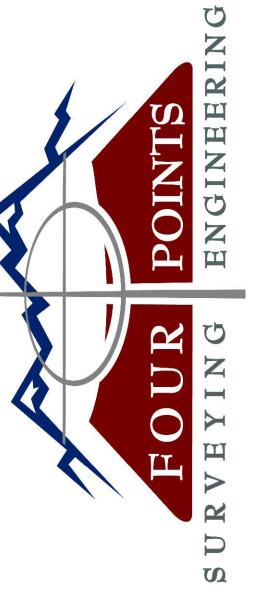


440 S. Lincoln Ave, Suite 4A
P.O. Box 775966
Steamboat Springs, CO 80487
(970)-871-6772
www.fourpointssse.com

[illegible]

DEVELOPMENT PLANS
INDIAN MEADOWS FIL. NO. 4
LOTS 1 AND 2
STEAMBOAT SPRINGS, CO 80487

HORIZONTAL SCALE

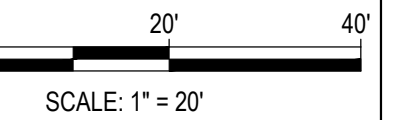

CONTOUR INTERVAL = 1 FT

TE: 5/25/2023
B #: 1448-005
AWN BY: AP/WNM
SIGN BY: AP/WNM
VIEW BY: FPSE

IF THIS DRAWING IS PRESENTED IN A
FORMAT OTHER THAN 24" X 36", THE
GRAPHIC SCALE SHOULD BE UTILIZED.

ACCESS ROAD PLAN & PROFILE

SHEET NO.

C7