



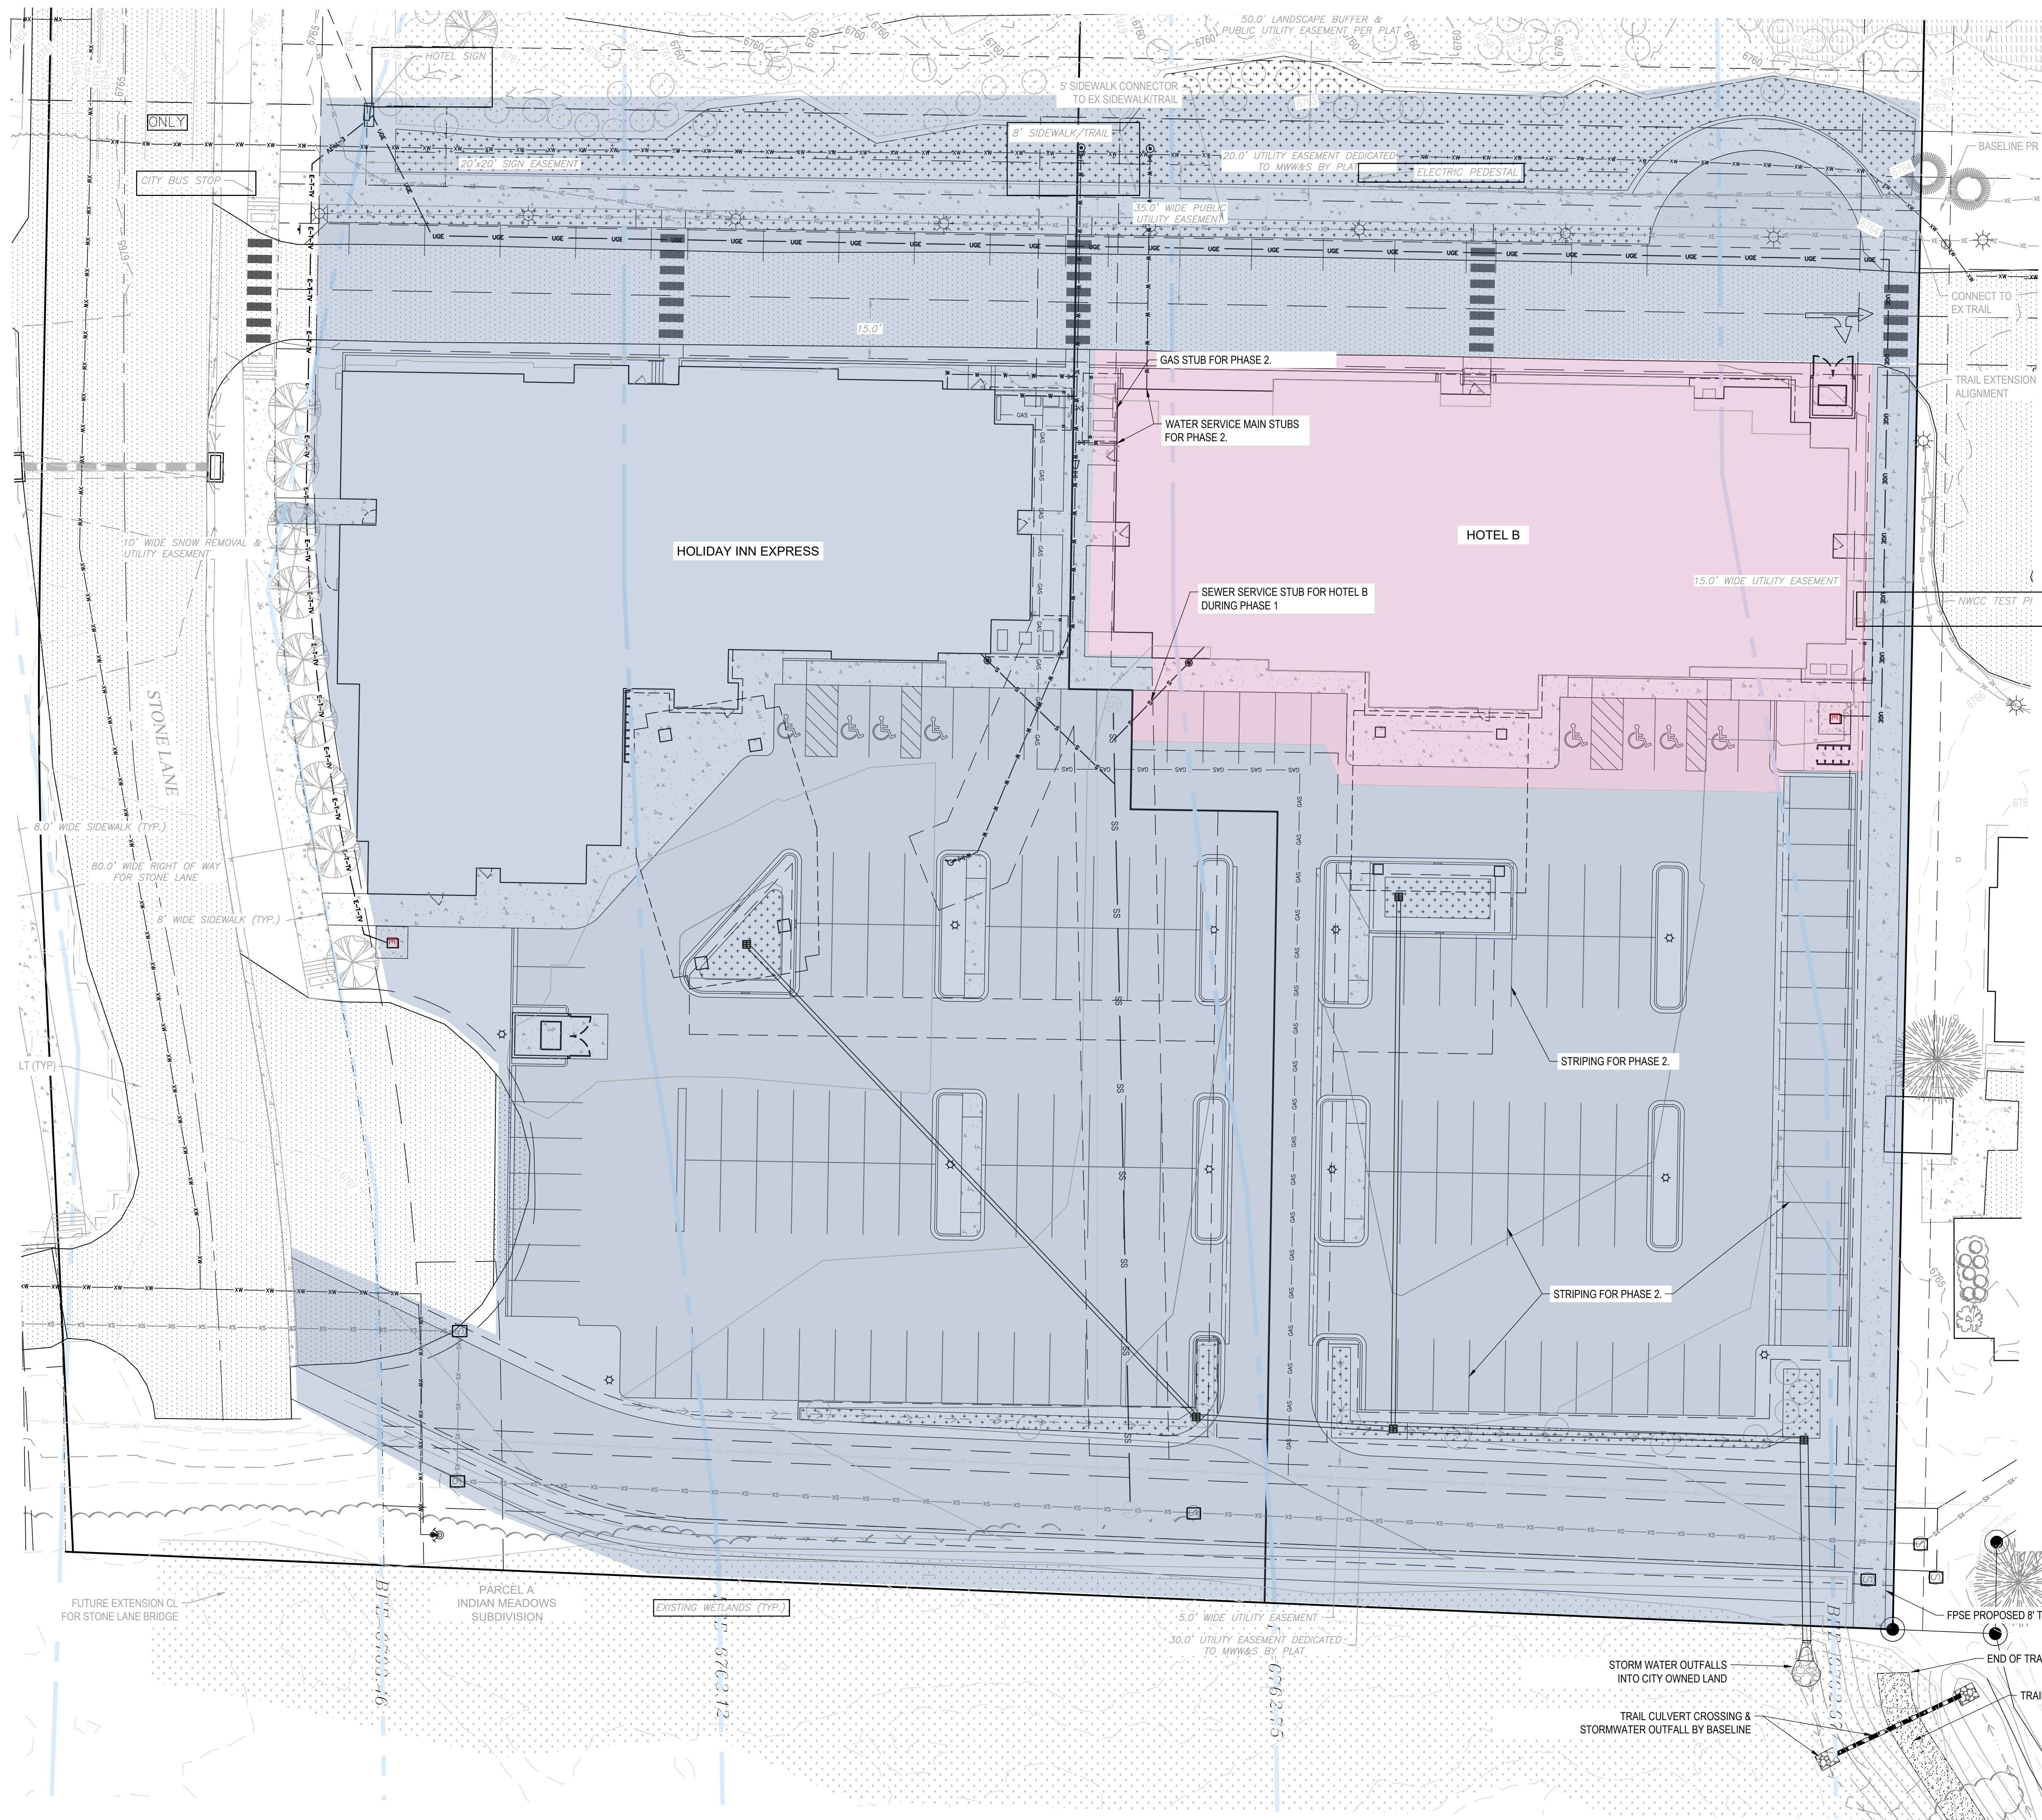

**NOT FOR CONSTRUCTION**

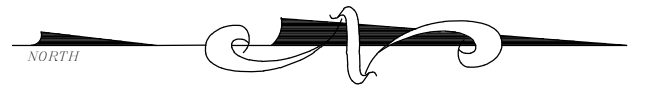

*PHASE 1 - HOLIDAY INN EXPRESS*

PHASE 2 - HOTEL B

GENERAL NOTES:

1. SANITARY SERVICES PROVIDED TO BOTH HOLIDAY INN EXPRESS AND HOTEL B WILL BE DONE DURING PHASE 1.
2. WATER SERVICES PROVIDED TO HOLIDAY INN EXPRESS WILL BE DONE DURING PHASE 1. WATER SERVICES PROVIDED TO HOTEL B WILL BE DONE DURING PHASE 2.
3. ALL ELECTRICAL AND GAS SERVICES PROVIDED TO HOLIDAY INN EXPRESS WILL BE DONE DURING PHASE 1.
4. ALL ELECTRICAL AND HAS SERVICES PROVIDED TO HOTEL B WILL BE DONE DURING PHASE 2.
5. PARKING LOT WILL BE PAVED IN IT'S ENTIRETY DURING PHASE 1, BUT STRIPING WILL ONLY BE DONE FOR THE HOLIDAY INN EXPRESS PORTION OF THE PARKING LOT DURING PHASE 1. STRIPING FOR HOTEL B WILL BE DONE DURING PHASE 2.
6. ALL STORMWATER IMPROVEMENTS WILL BE DONE DURING PHASE 1.

PHASE 1 PARKING:

PHASE 1 WILL INCLUDE PAVING OF THE ENTIRE PARKING LOT AND STRIPING FOR HOLIDAY INN'S SIDE OF THE PARKING LOT. PHASE 1 WILL PROVIDE 89 PARKING SPACES FOR HOLIDAY INN EXPRESS.


PHASE 2 PARKING:

PHASE 2 WILL INCLUDE STRIPING FOR HOTEL B'S SIDE OF THE PARKING LOT. PHASE 2 WILL PROVIDE 73 PARKING SPACES FOR HOTEL B. A TOTAL OF 162 PARKING SPACES WILL BE AVAILABLE WHEN PHASE 2 CONCLUDES.

[illegible]

**HOLIDAY INN EXPRESS & HOTEL B  
DEVELOPMENT PLANS  
INDIAN MEADOWS FIL. NO. 4  
LOTS 1 AND 2  
STEAMBOAT SPRINGS, CO 80487**

## HORIZONTAL SCALE

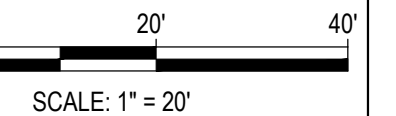

OUR INTERVAL = 1 FT

2023

|             |
|-------------|
| #: 1448-005 |
|-------------|

|                  |
|------------------|
| WN BY: AP/WNM    |
| IGN BY: AP/WM/NM |

VIEW BY: FPSE

IF THIS DRAWING IS PRESENTED IN A  
FORMAT OTHER THAN 24" X 36", THE

C SCALE SHOULD BE UTILIZED.

[illegible]

1000

[illegible]

1000

11/11/2016

CC

| IN | OUT |
|----|-----|
|----|-----|

## S-A

IA  
PI

# I

## F

[illegible]

1000

[illegible]

**TABLE 6**

NO

[illegible]

Q14

C.14

CH

[illegible]

\_\_\_\_\_

\_\_\_\_\_