




**STEAMBOAT AIRPARK
SUBDIVISION, FILING NO. 2**
A REPLAT OF LOT 1, WEST ACRES RANCH SUBDIVISION
EXEMPTION PLAT LOCATED IN THE N 1/2 SECTION 1,
TOWNSHIP 6 NORTH AND S 1/2 SECTION 36, TOWNSHIP 7
NORTH, RANGE 85 WEST OF THE 6TH P.M., STEAMBOAT
SPRINGS, ROUTT COUNTY, COLORADO

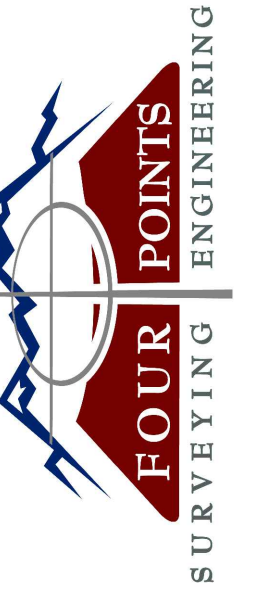


440 S. Lincoln Ave, Suite 4B
P.O. Box 775966
Steamboat Springs, CO 80487
(970)-871-6772
walterm@fourpointsse.com

No.	DATE	REVISIONS	
		DESCRIPTION	BY
1	3/13/2023	DRT REVIEW & RESPONSE	
2	6/16/2023	DRT REVIEW & RESPONSE	

**Steamboat Airpark
Subdivision, Filing No. 2**
GLORIA GOSSARD PARKWAY
STEAMBOAT SPRINGS, CO 80487

Horizontal Scale

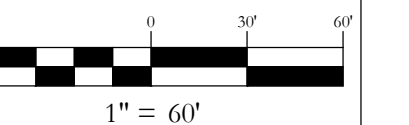

Contour Interval = 2 ft


DATE: 2/28/2022
JOB #: 1992-001
DRAWN BY: WNM/MDM
DESIGN BY: WNM
REVIEW BY: MDM

IF THIS DRAWING IS PRESENTED IN A
FORMAT OTHER THAN A4 X 36", THE
GRAPHIC SCALE SHOULD BE UTILIZED.

PRELIMINARY PLAT 2

SHEET #

PP3

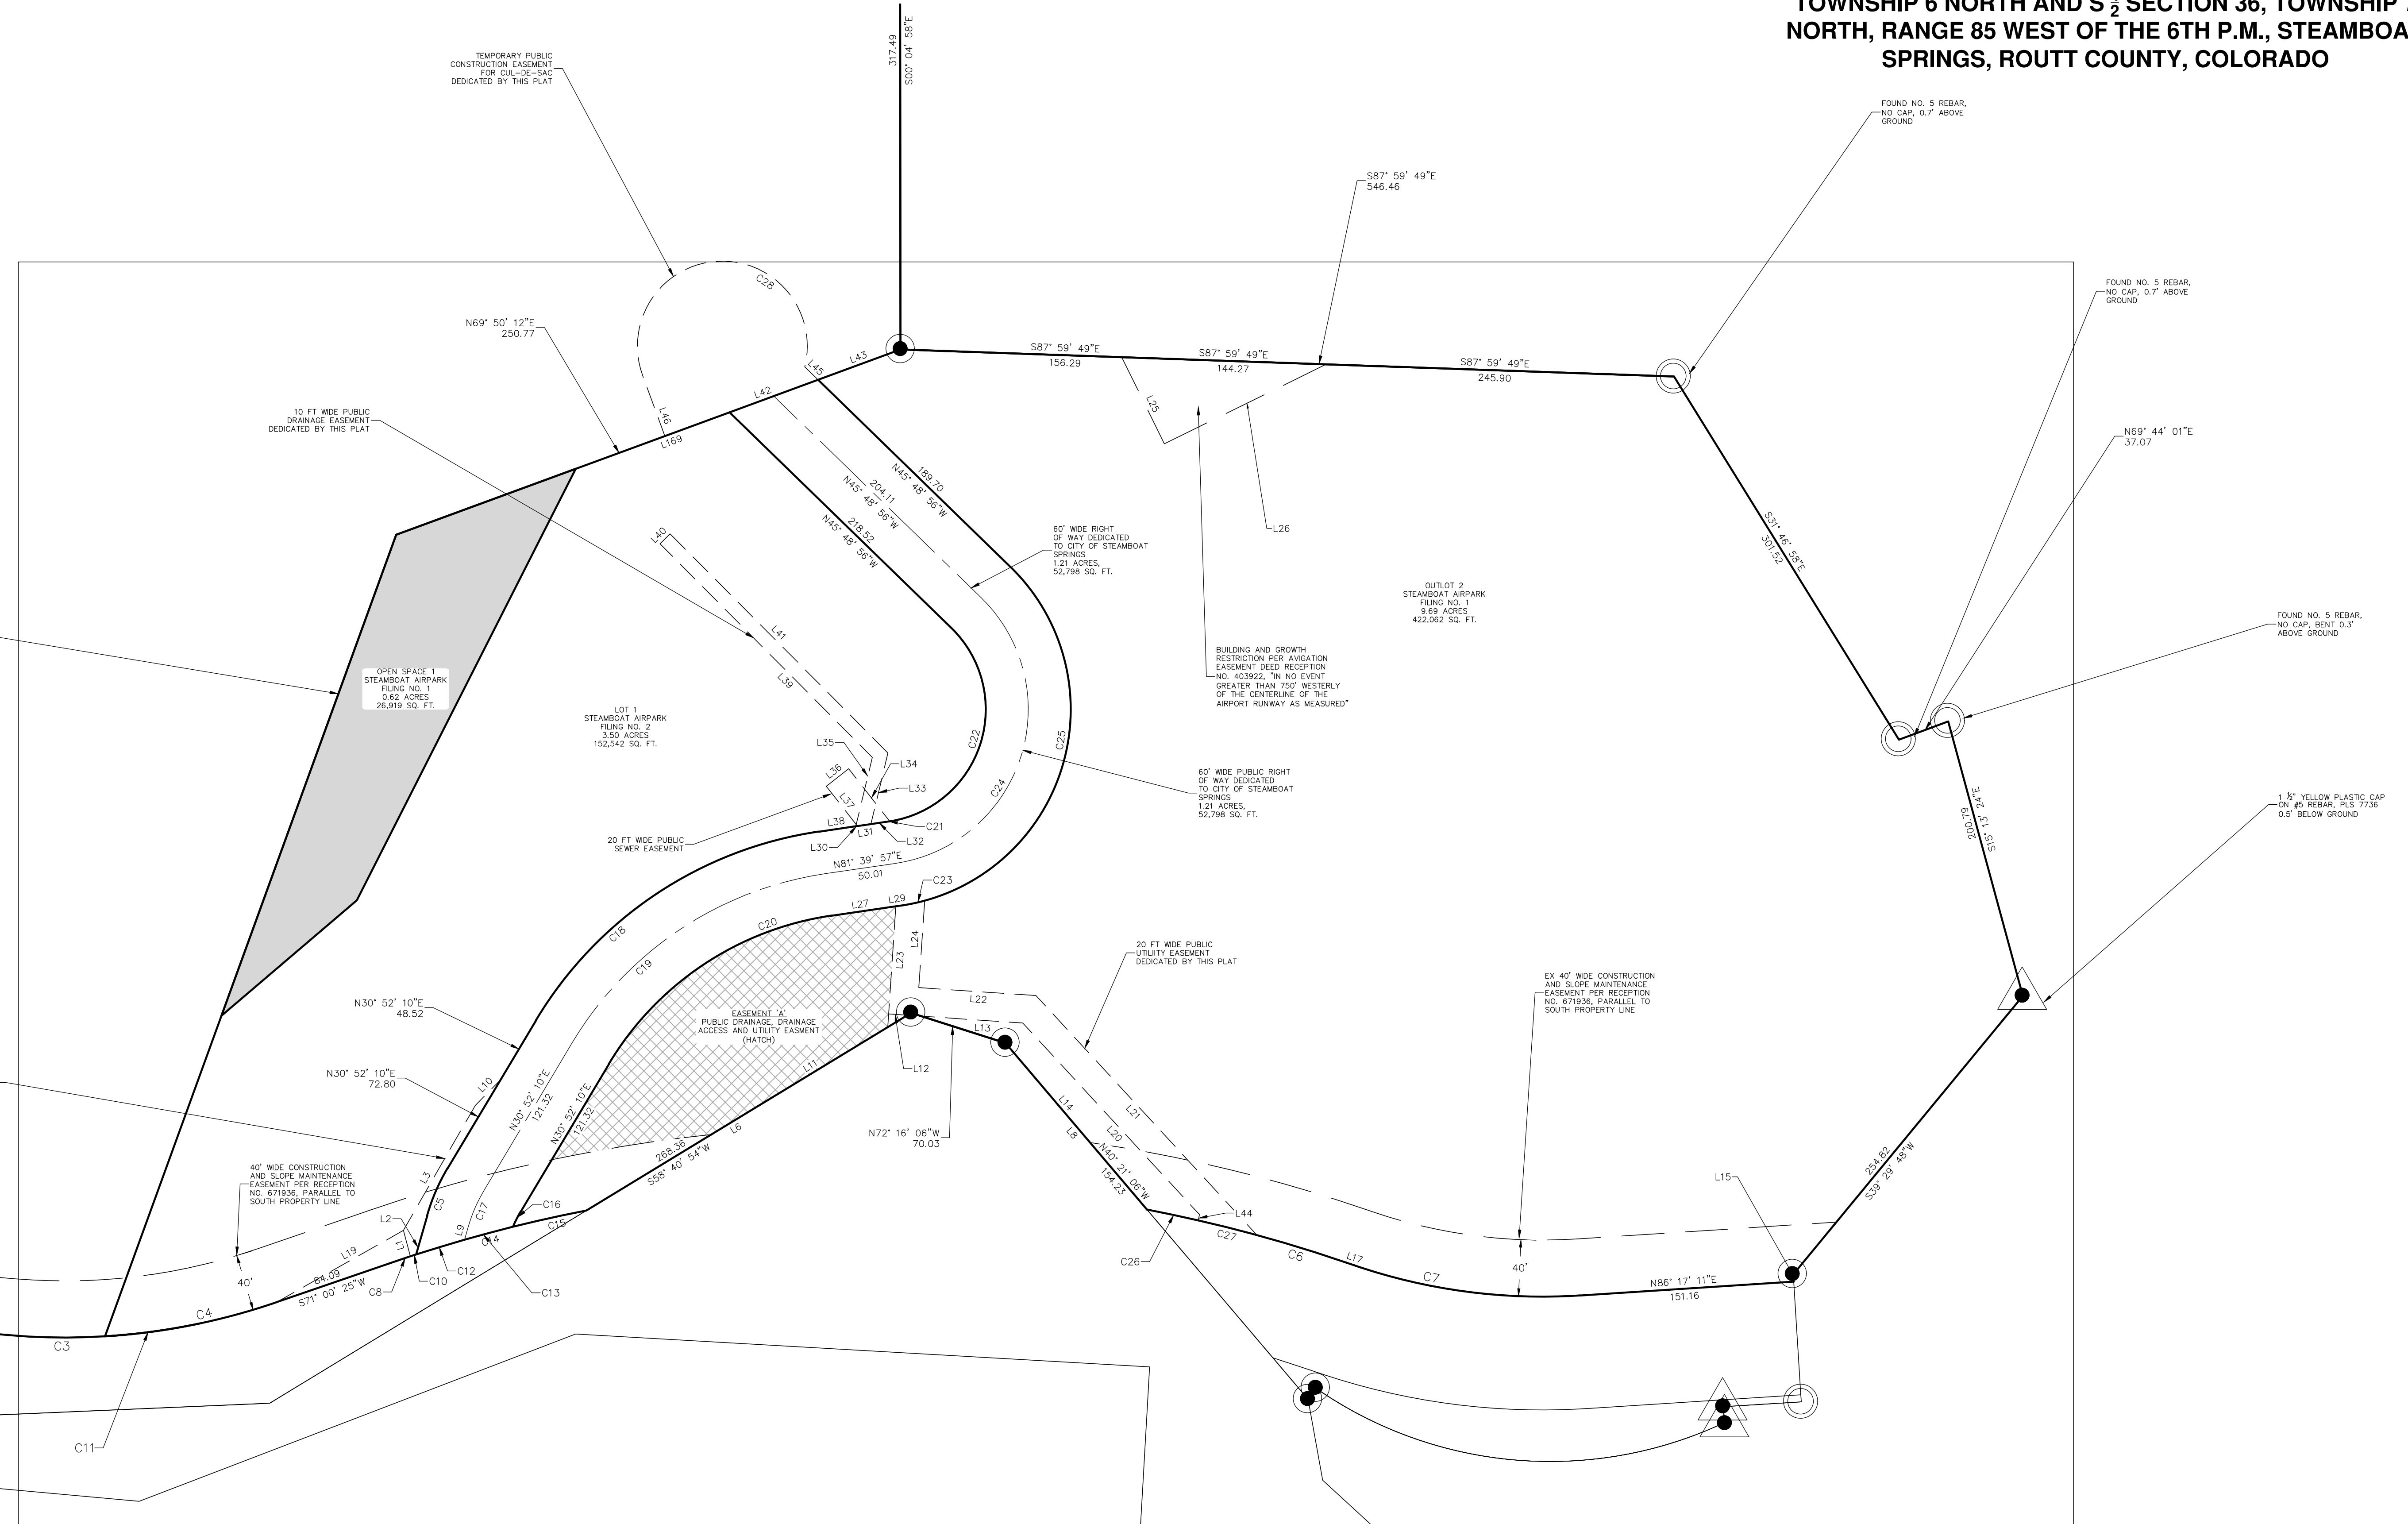

LEGEND	
	PROPERTY BOUNDARY
	ADJACENT PROPERTY BOUNDARY
	EASEMENT
	CENTERLINE OF PROPOSED ROAD
	OPEN SPACE AREAS
	EASEMENT 'A'

NOTICE: ACCORDING TO COLORADO LAW YOU MUST COMMENCE ANY LEGAL ACTION BASED UPON ANY DEFECT IN THIS SURVEY WITHIN THREE YEARS AFTER YOU FIRST DISCOVER SUCH DEFECT. IN NO EVENT, MAY ANY ACTION BASED UPON ANY DEFECT IN THIS SURVEY BE COMMENCED MORE THAN 10 YEARS FROM THE DATE OF CERTIFICATION SHOWN HEREON.

DRAWING: