




440 S. Lincoln Ave, Suite 4A  
 P.O. Box 775966  
 Steamboat Springs, CO 80487  
 (970)-871-6772  
 www.fourpointse.com

No.	DATE	REVISIONS
1	3/13/2023	DRT REVIEW & RESPONSE
2	6/16/2023	DRT REVIEW & RESPONSE

**STEAMBOAT AIRPARK  
 PRELIMINARY PLAT  
 LOT 1, WEST ACRES RANCH SUBDIVISION  
 GLORIA GOSSARD PARKWAY  
 STEAMBOAT SPRINGS, CO 80487**

**Horizontal Scale**

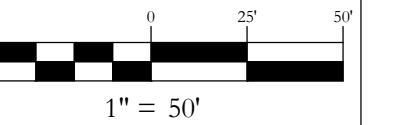




Contour Interval = 2 ft

DATE: 4-22-2022  
 JOB #: 1670-001  
 DRAWN BY: MDM  
 DESIGN BY: MDM  
 REVIEW BY: RL

IF THIS DRAWING IS PRESENTED IN A  
 FORMAT OTHER THAN 24" X 36", THE  
 GRAPHIC SCALE SHOULD BE UTILIZED.

**DRAWING:  
 GLORIA GOSSARD  
 PLAN & PROFILE  
 STA 5+42 TO 10+00**

**SHEET #  
 PP14**

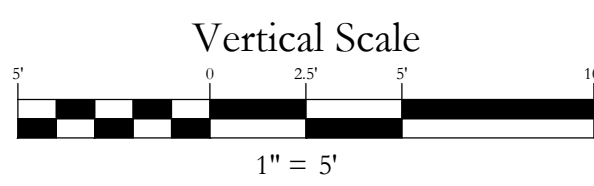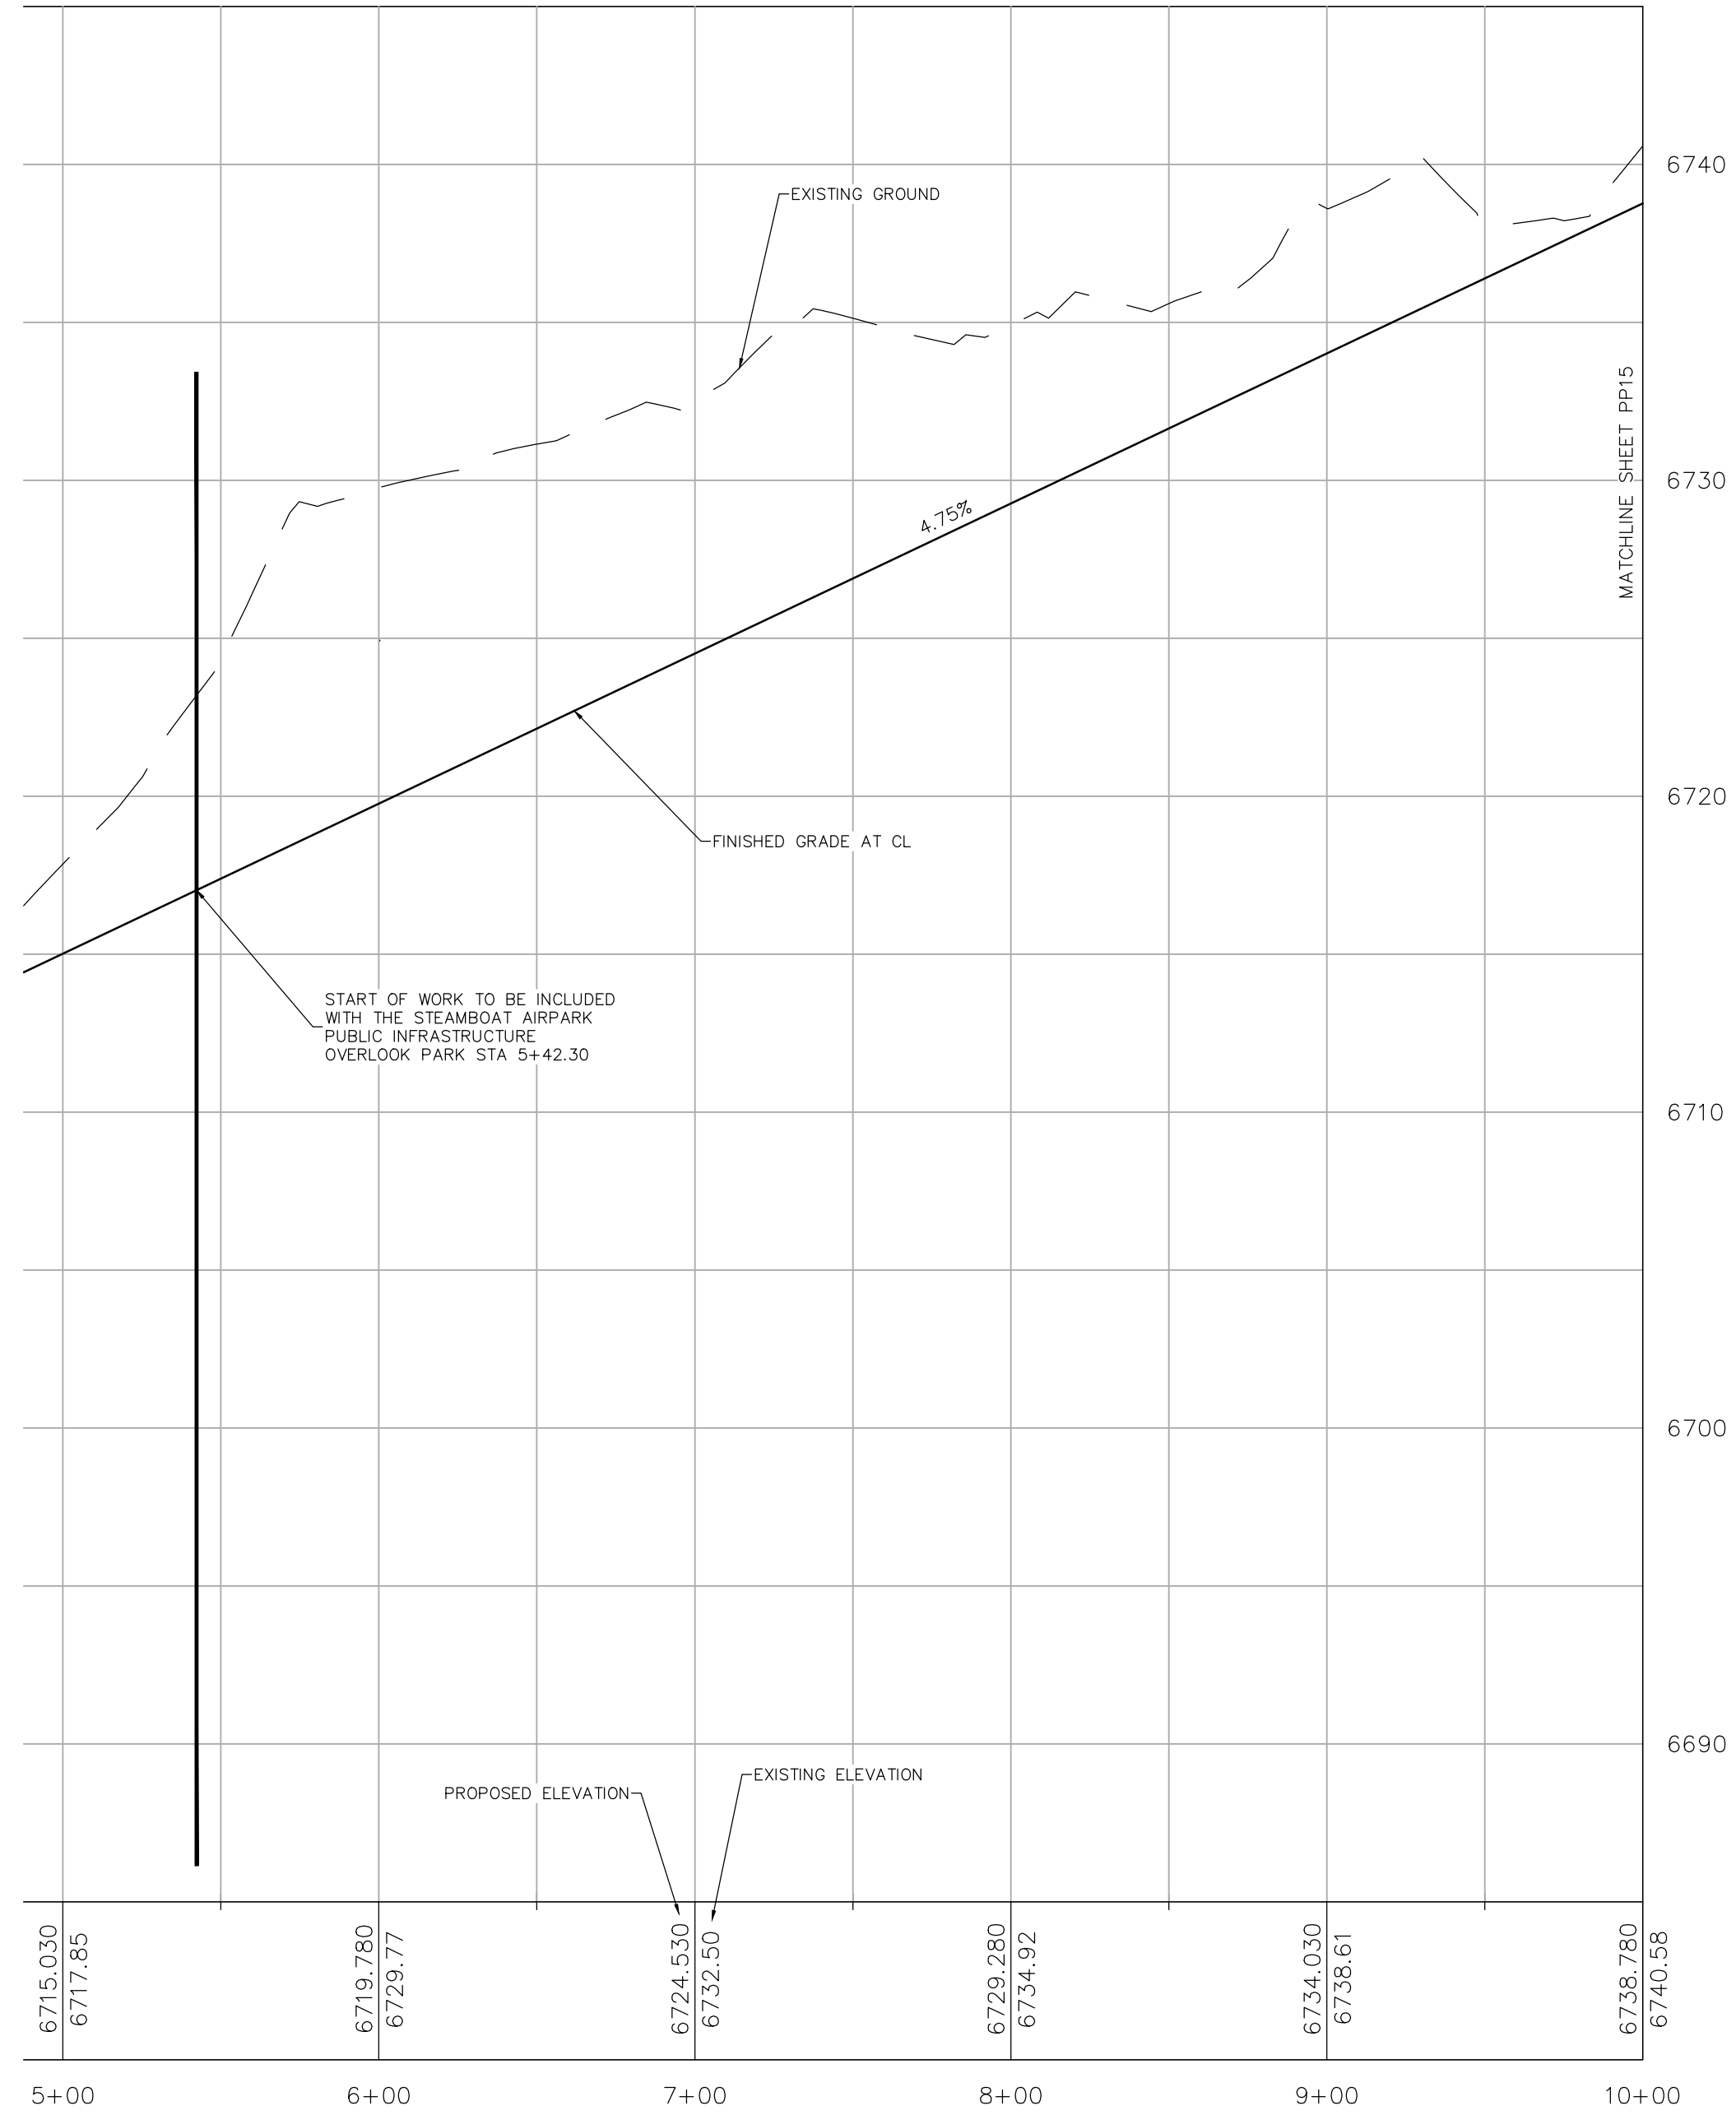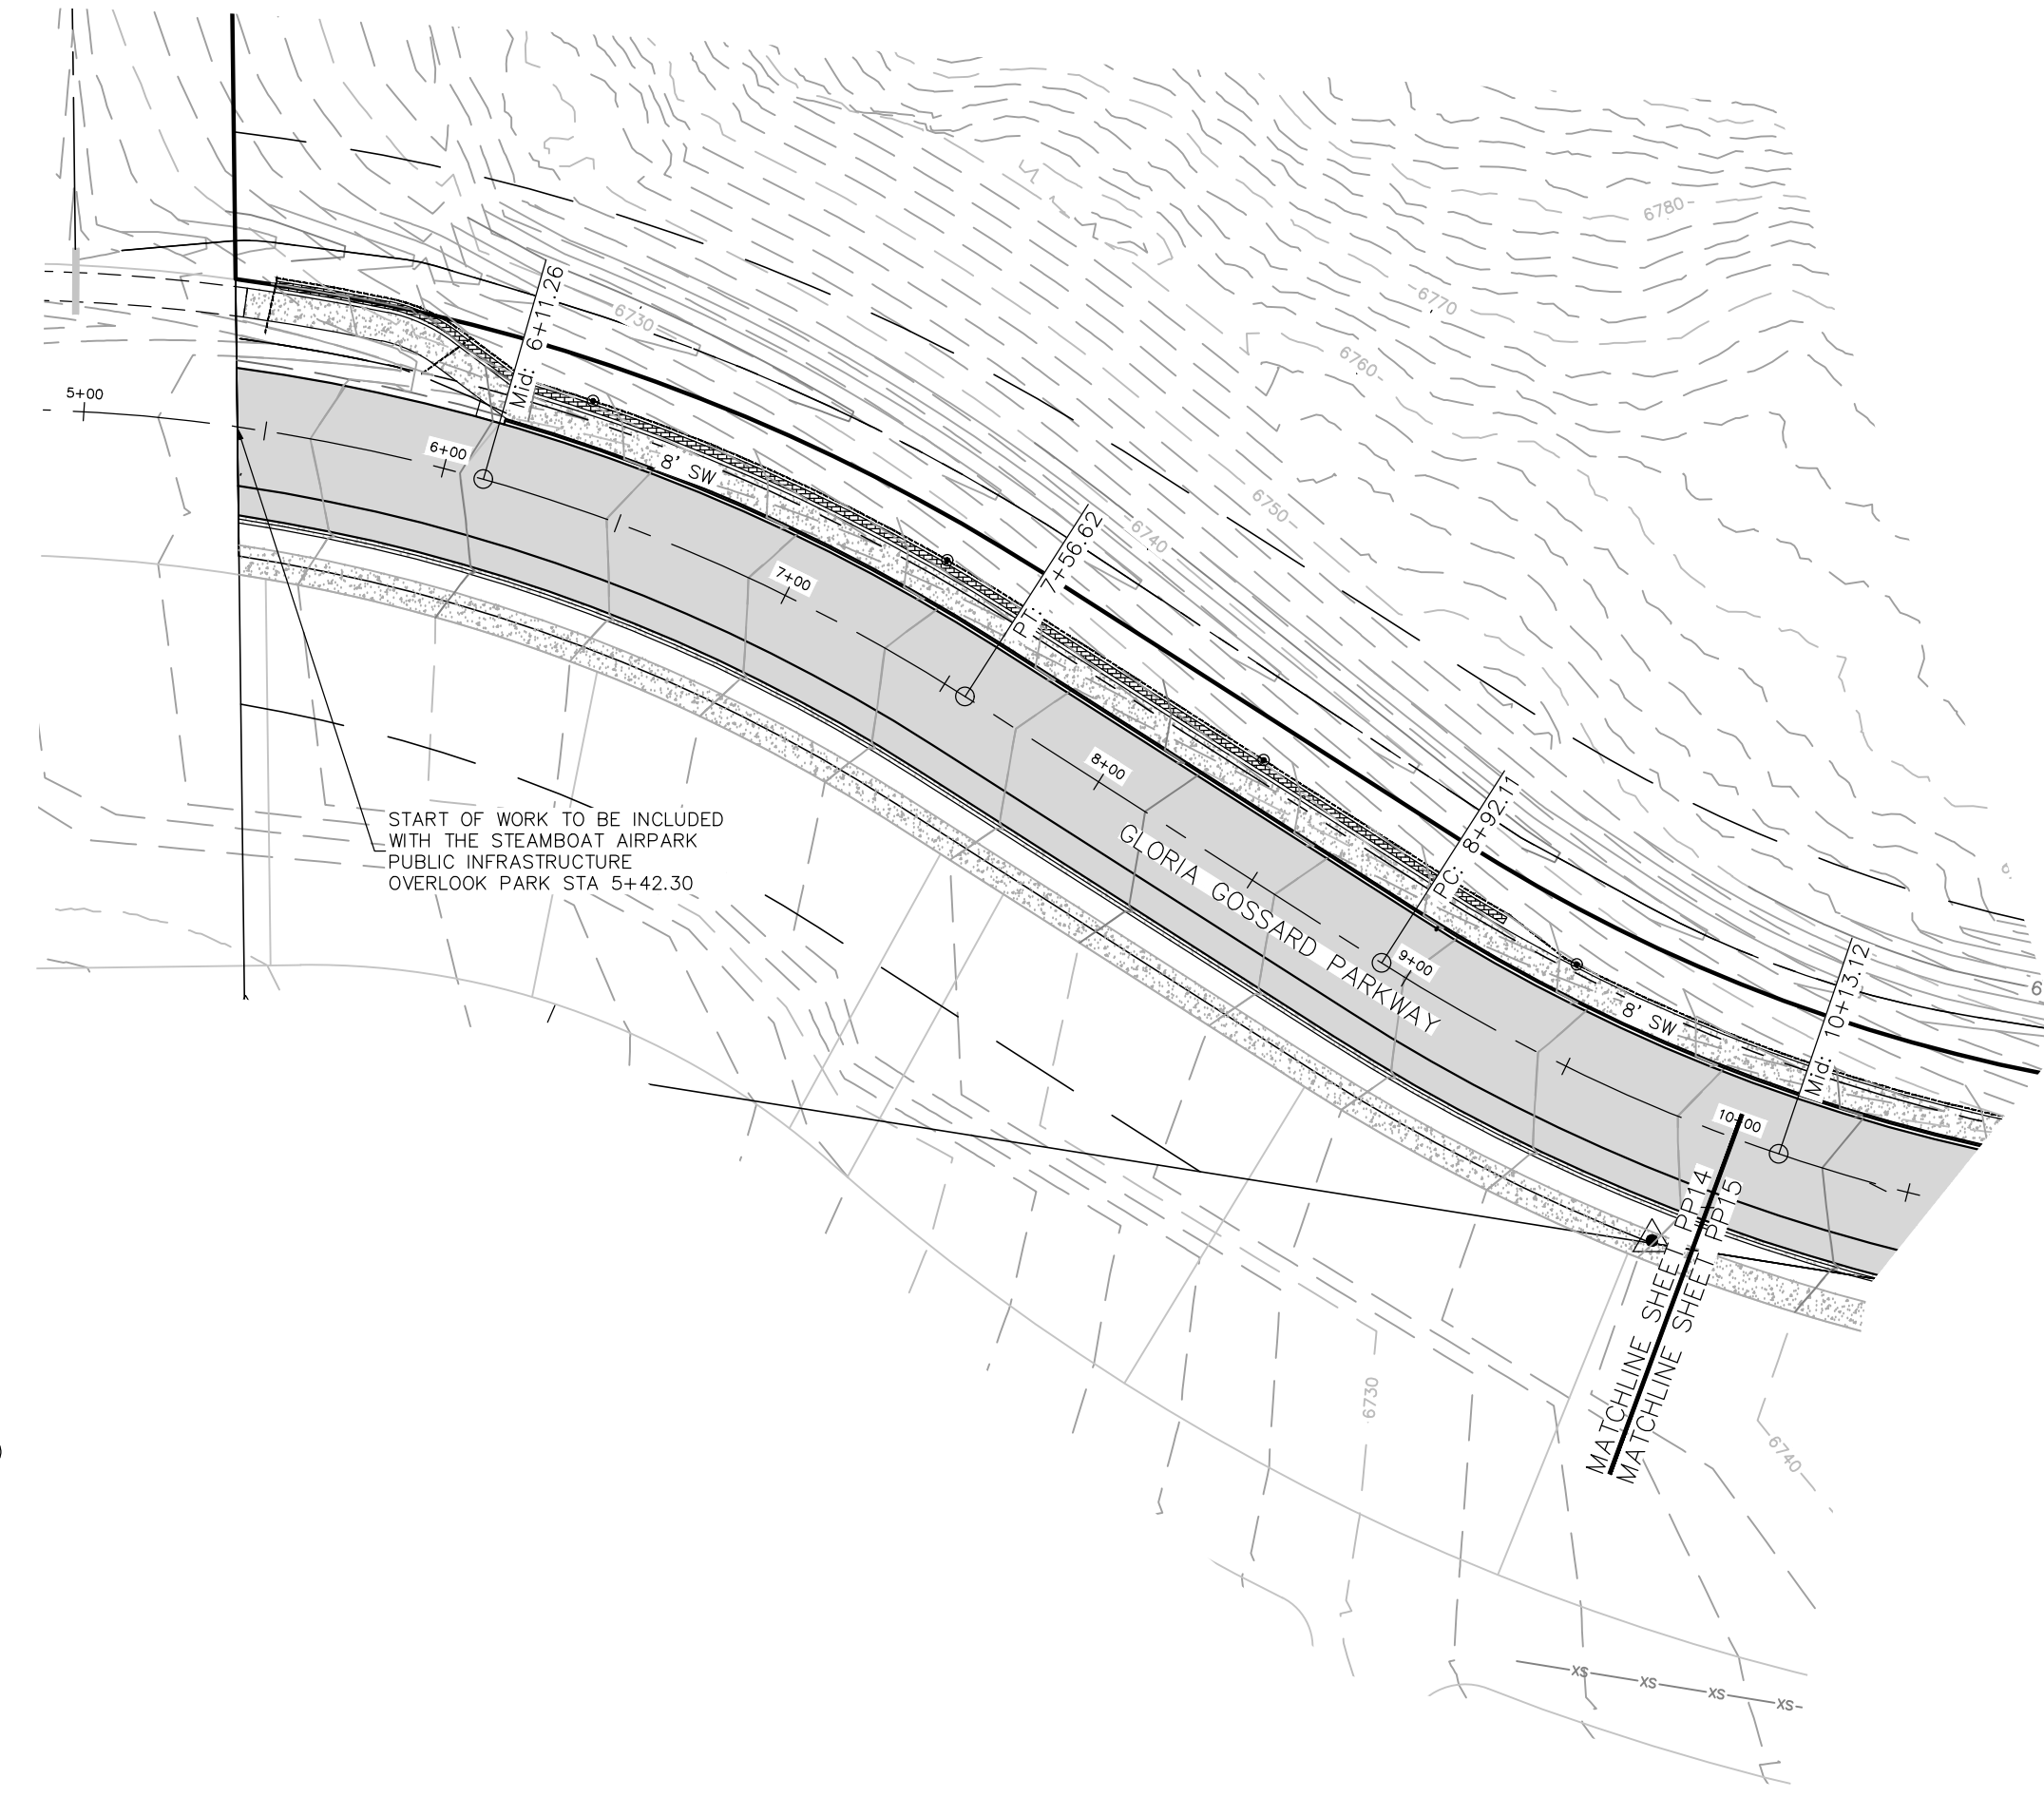

IF THIS DRAWING IS PRESENTED IN A FORMAT OTHER THAN  
 24" X 36", THE GRAPHIC SCALE SHOULD BE UTILIZED.

