


No.	DATE	REVISIONS	
		INT	MDM
1	3/13/2023	DRT	REVIEW & RESPONSE
2	6/16/2023	DRT	REVIEW & RESPONSE

**STEAMBOAT AIRPARK  
PRELIMINARY PLAN  
LOT 1, WEST ACRES RANCH SUBDIVISION  
GLORIA GOSSARD PARKWAY  
STEAMBOAT SPRINGS, CO 80487**



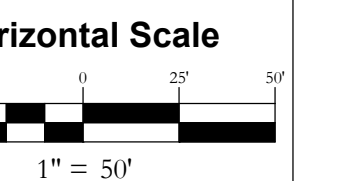


Contour Interval = 2 ft  
DATE: 4-22-2022  
JOB #: 1670-001  
DRAWN BY: MDM  
DESIGN BY: MDM  
REVIEW BY: RL


IF THIS DRAWING IS PRESENTED IN A FORMAT OTHER THAN A4 X 36", THE GRAPHIC SCALE SHOULD BE UTILIZED.

**DRAWING:**  
**GLORIA GOSSARD  
PLAN & PROFILE  
STA 10+00 TO 16+50**

**SHEET #**  
**PP15**

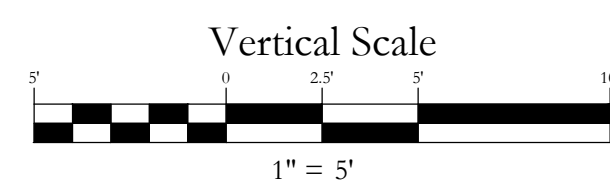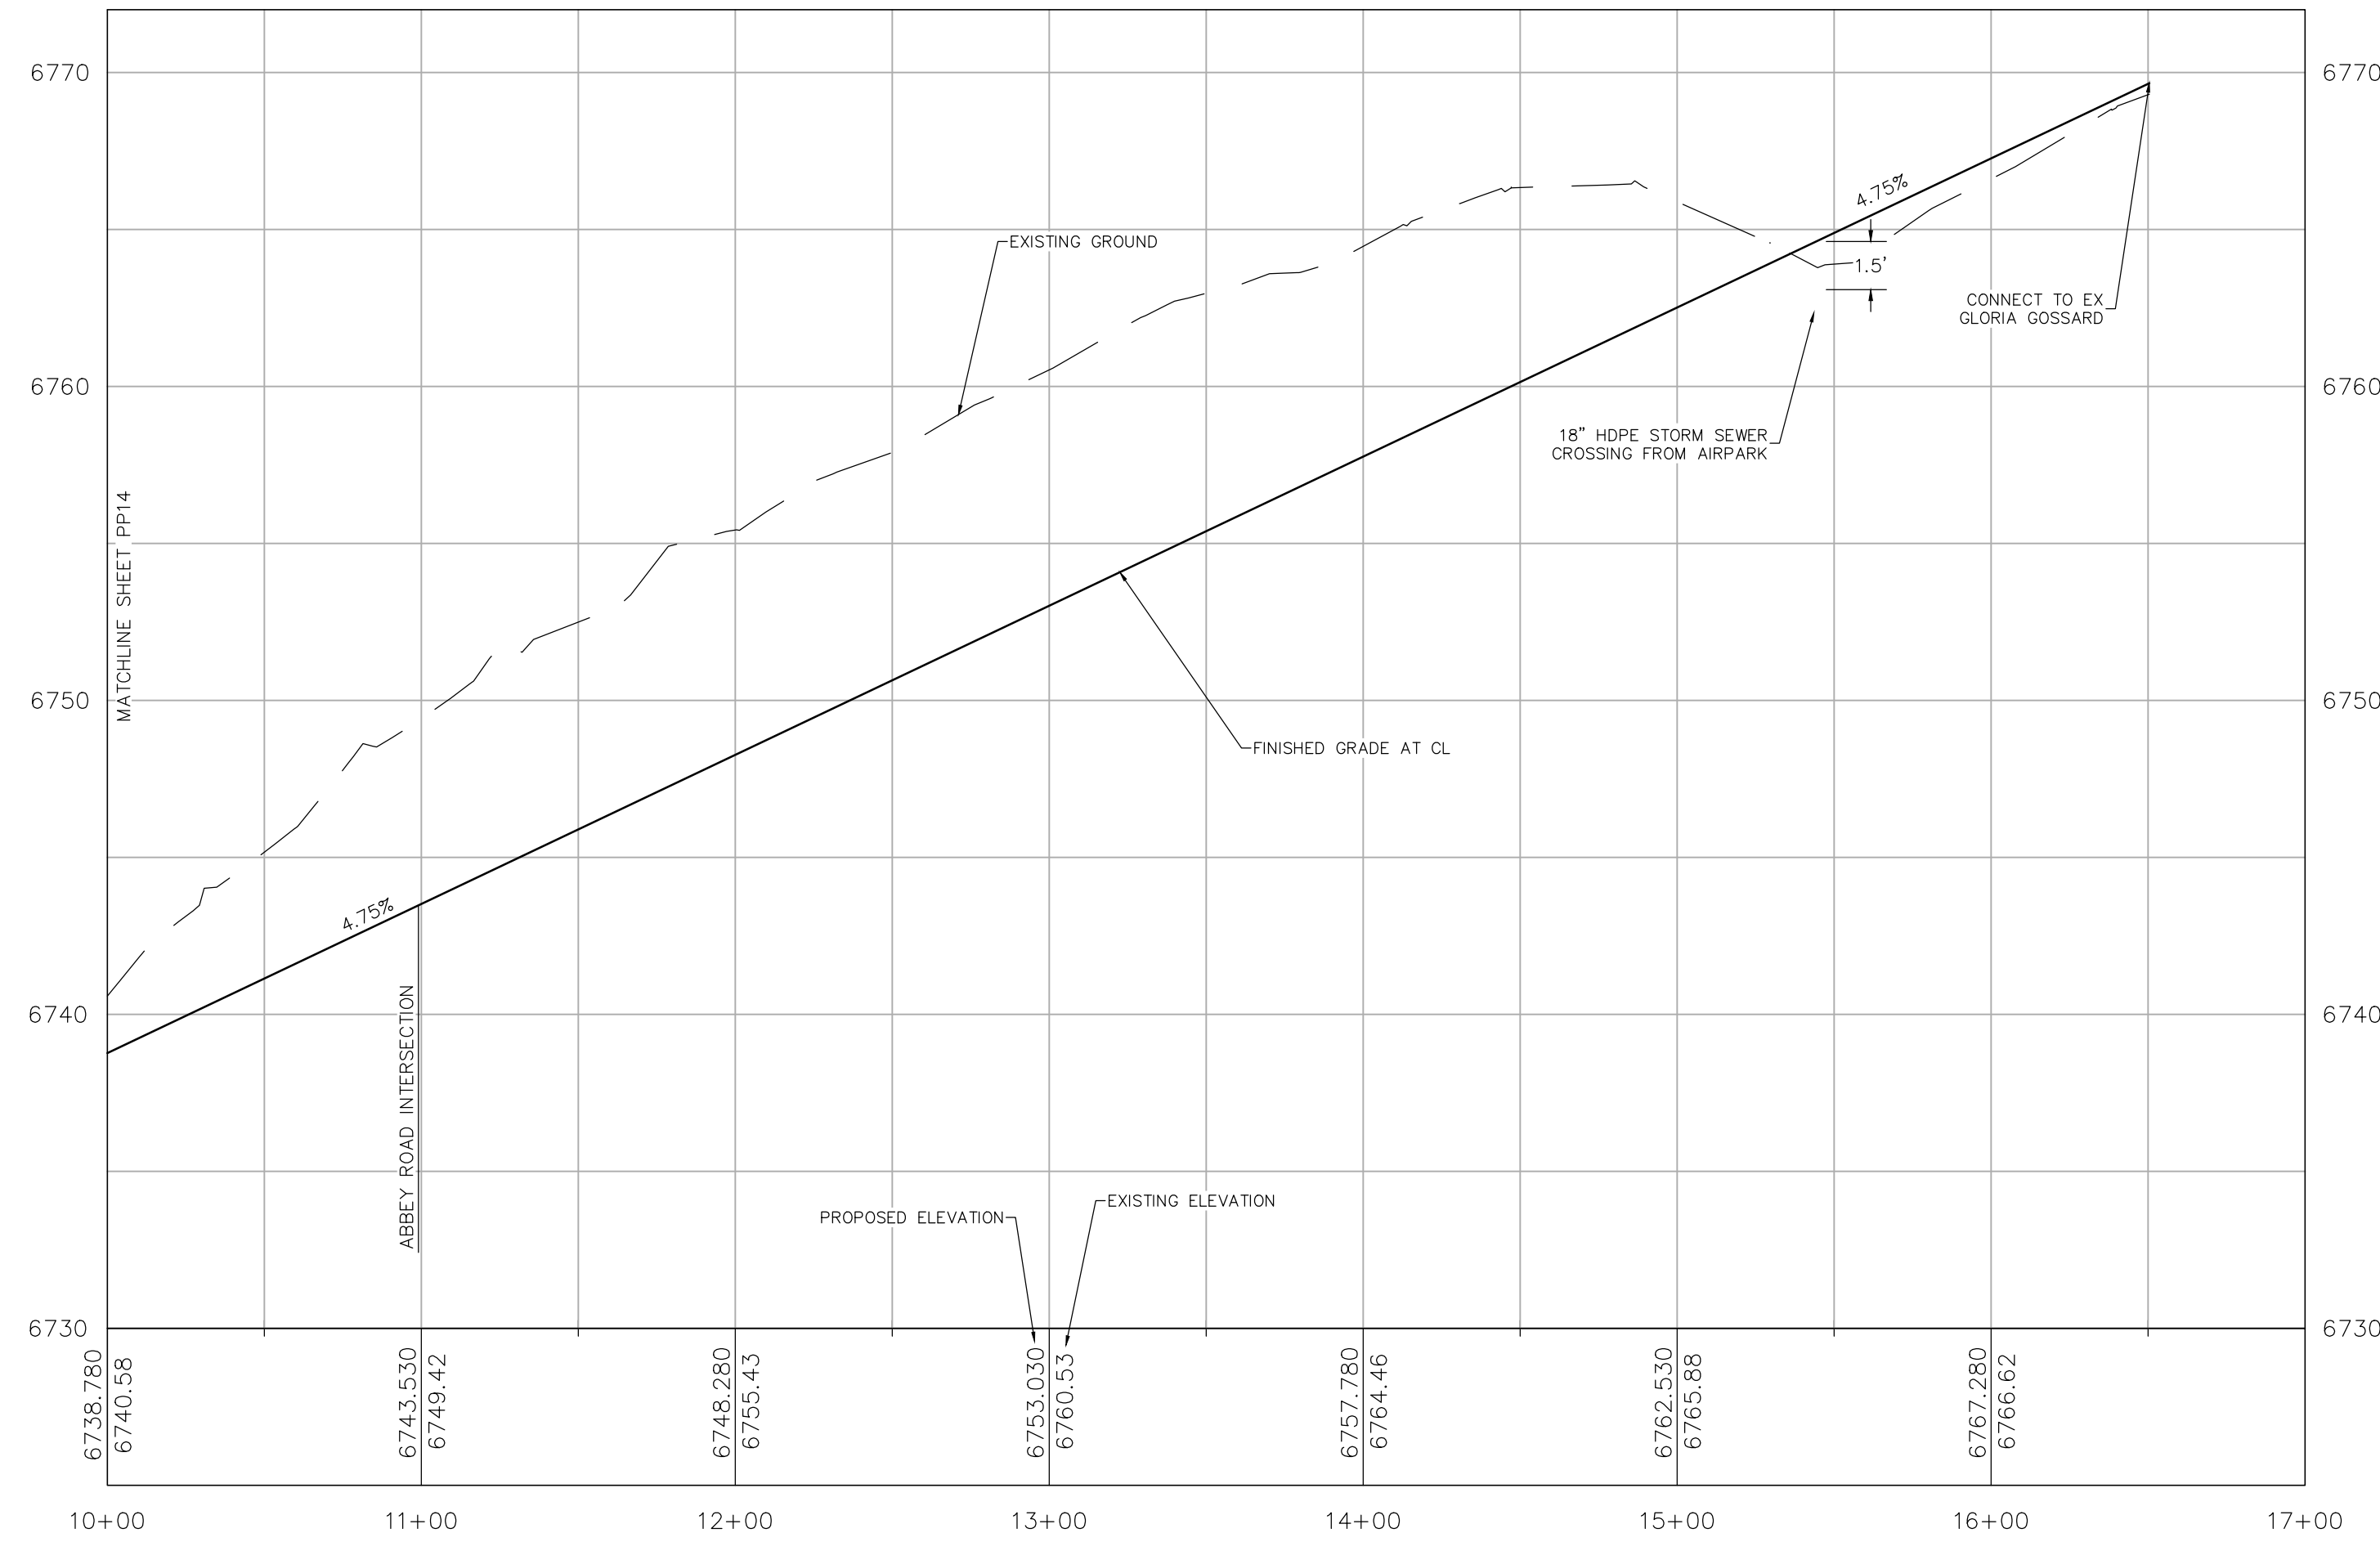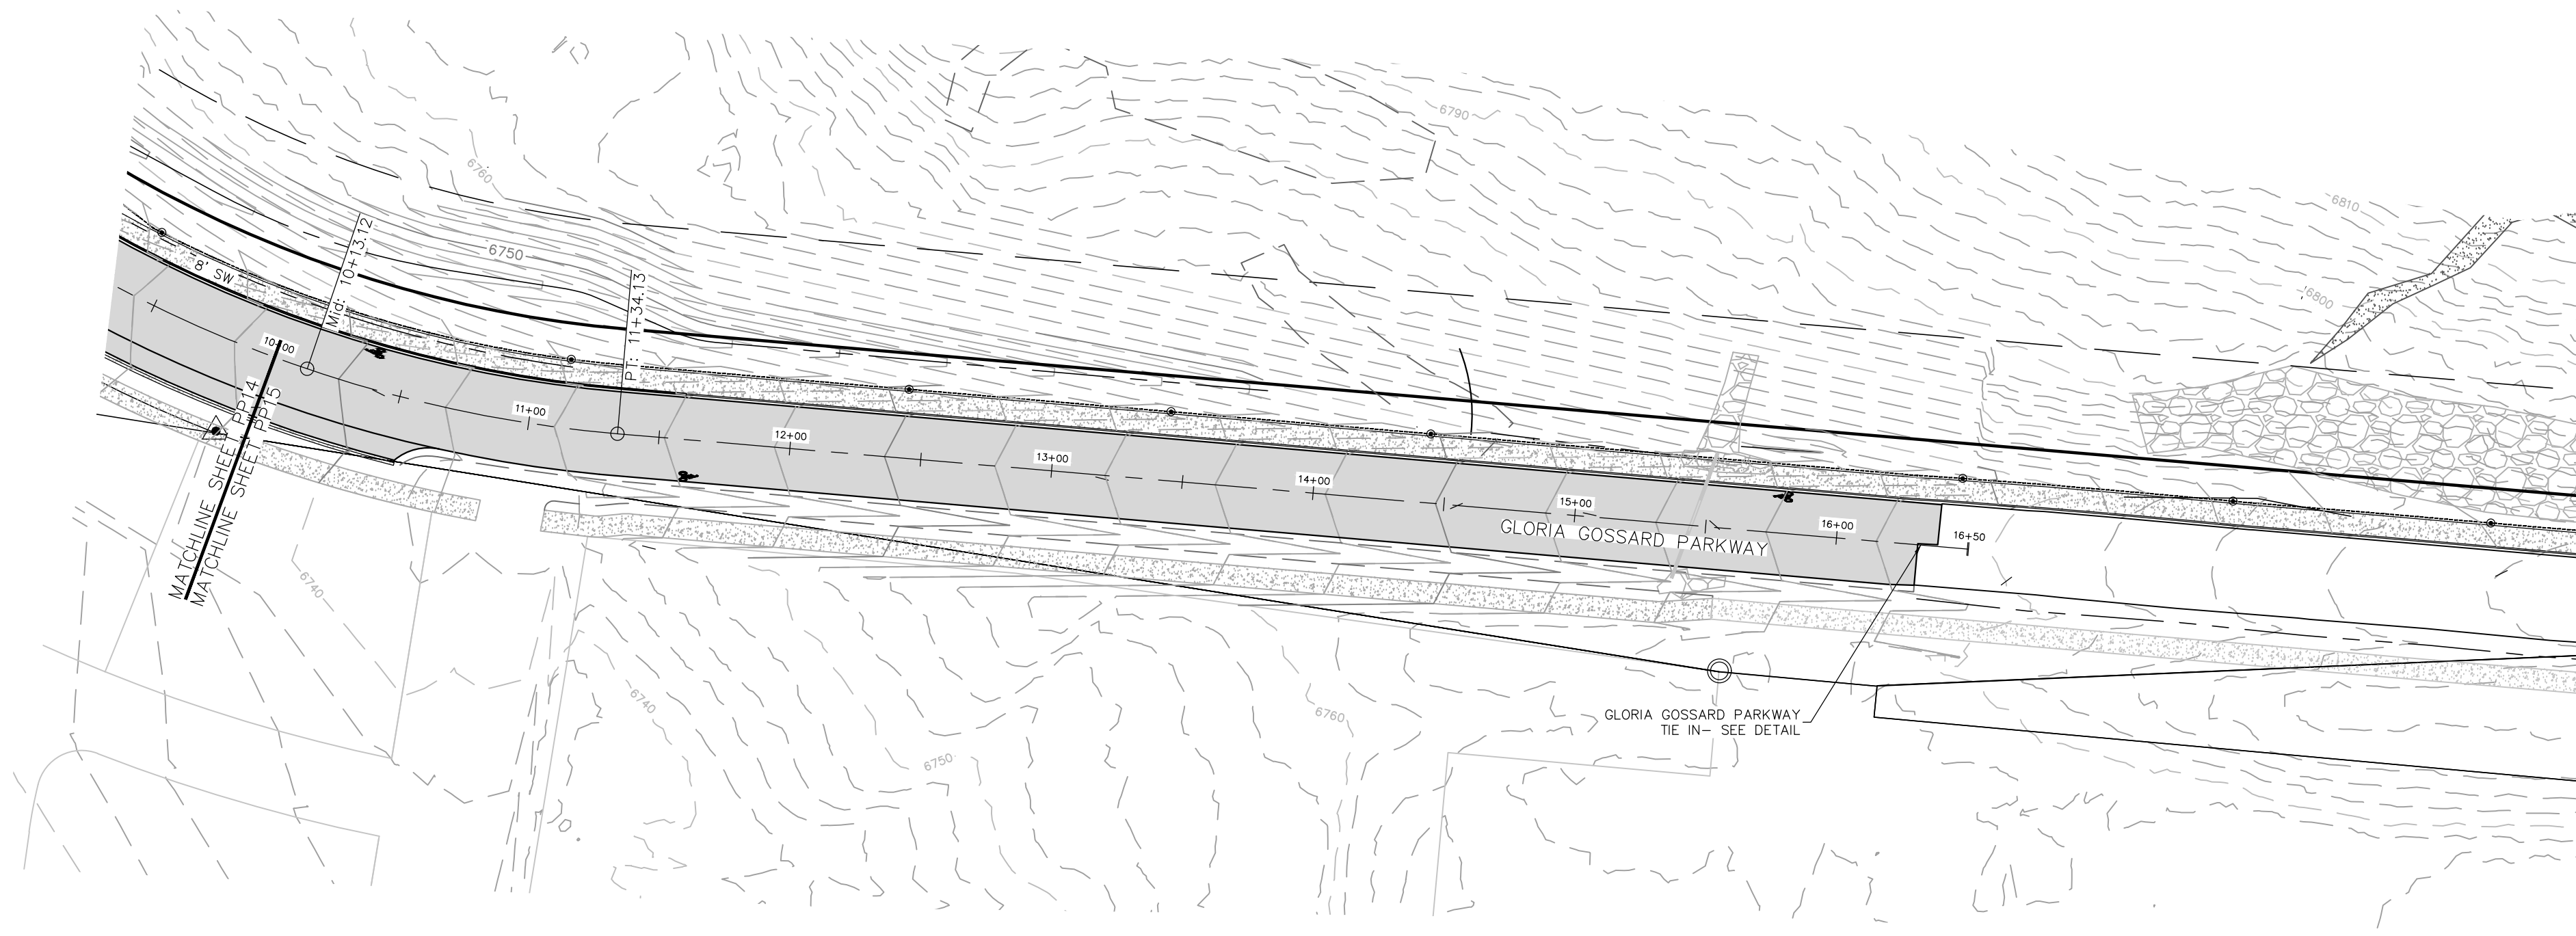

IF THIS DRAWING IS PRESENTED IN A FORMAT OTHER THAN 24" X 36", THE GRAPHIC SCALE SHOULD BE UTILIZED.

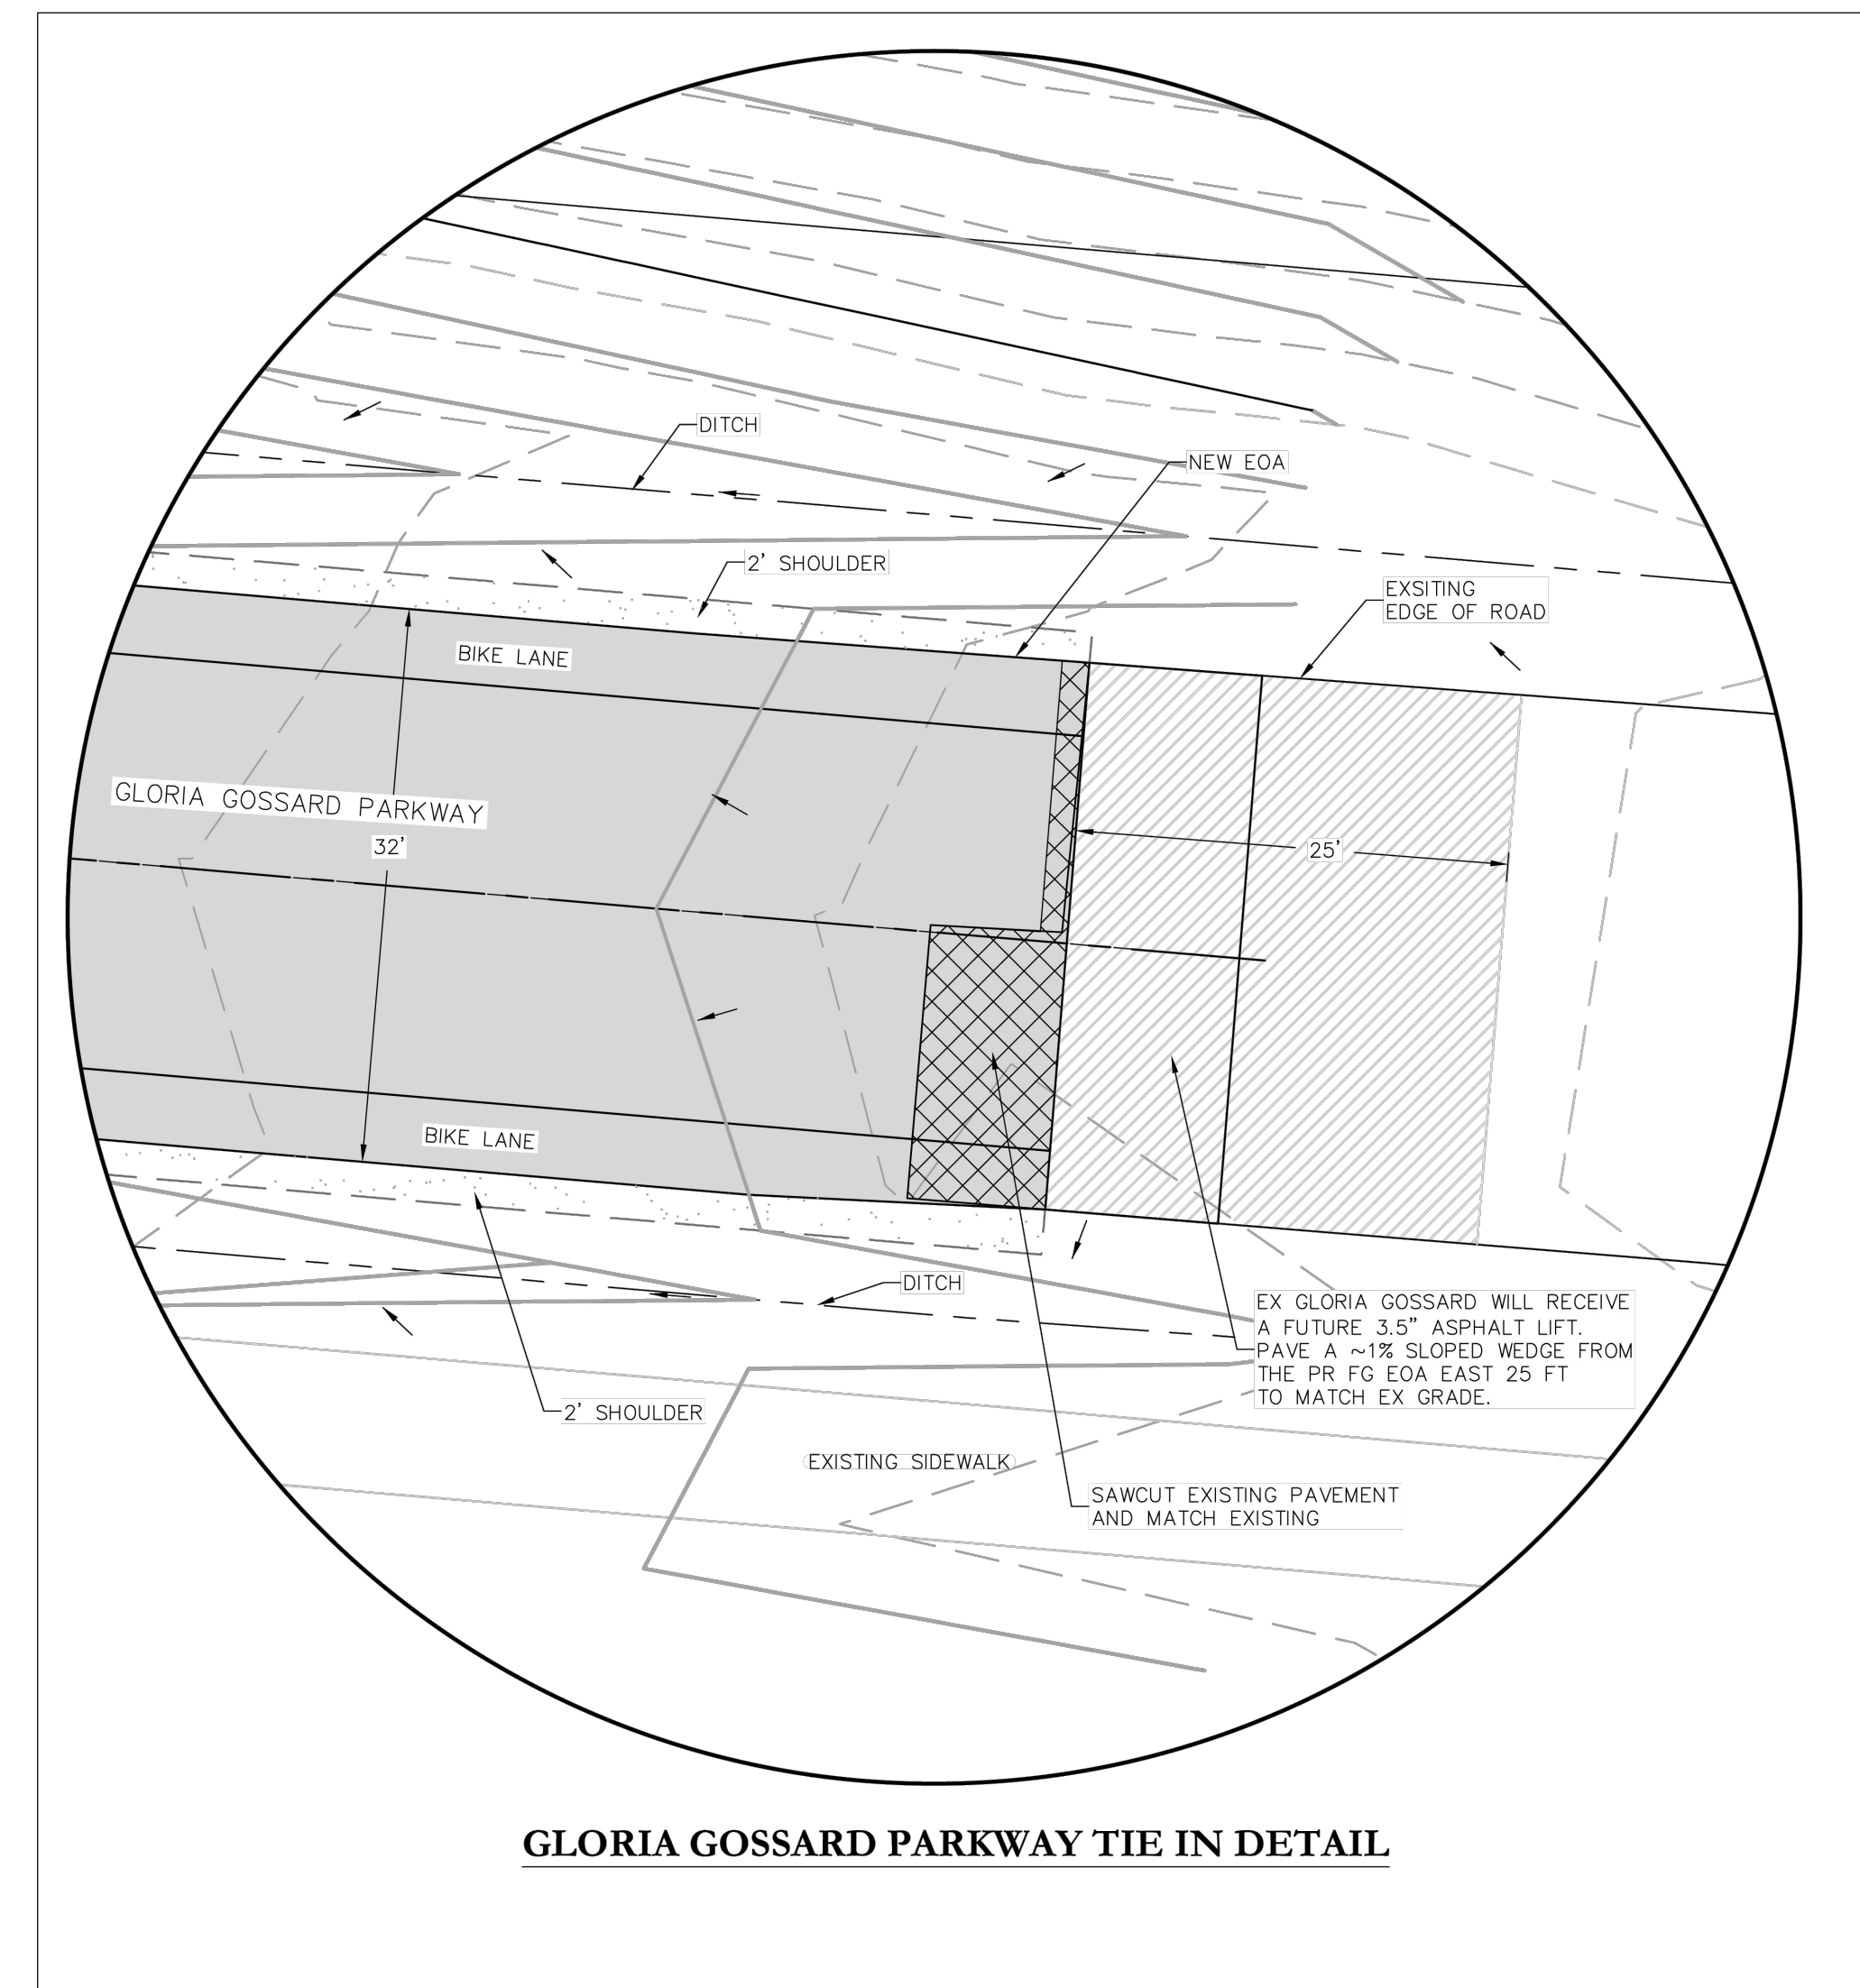

**GLORIA GOSSARD PARKWAY TIE IN DETAIL**

