


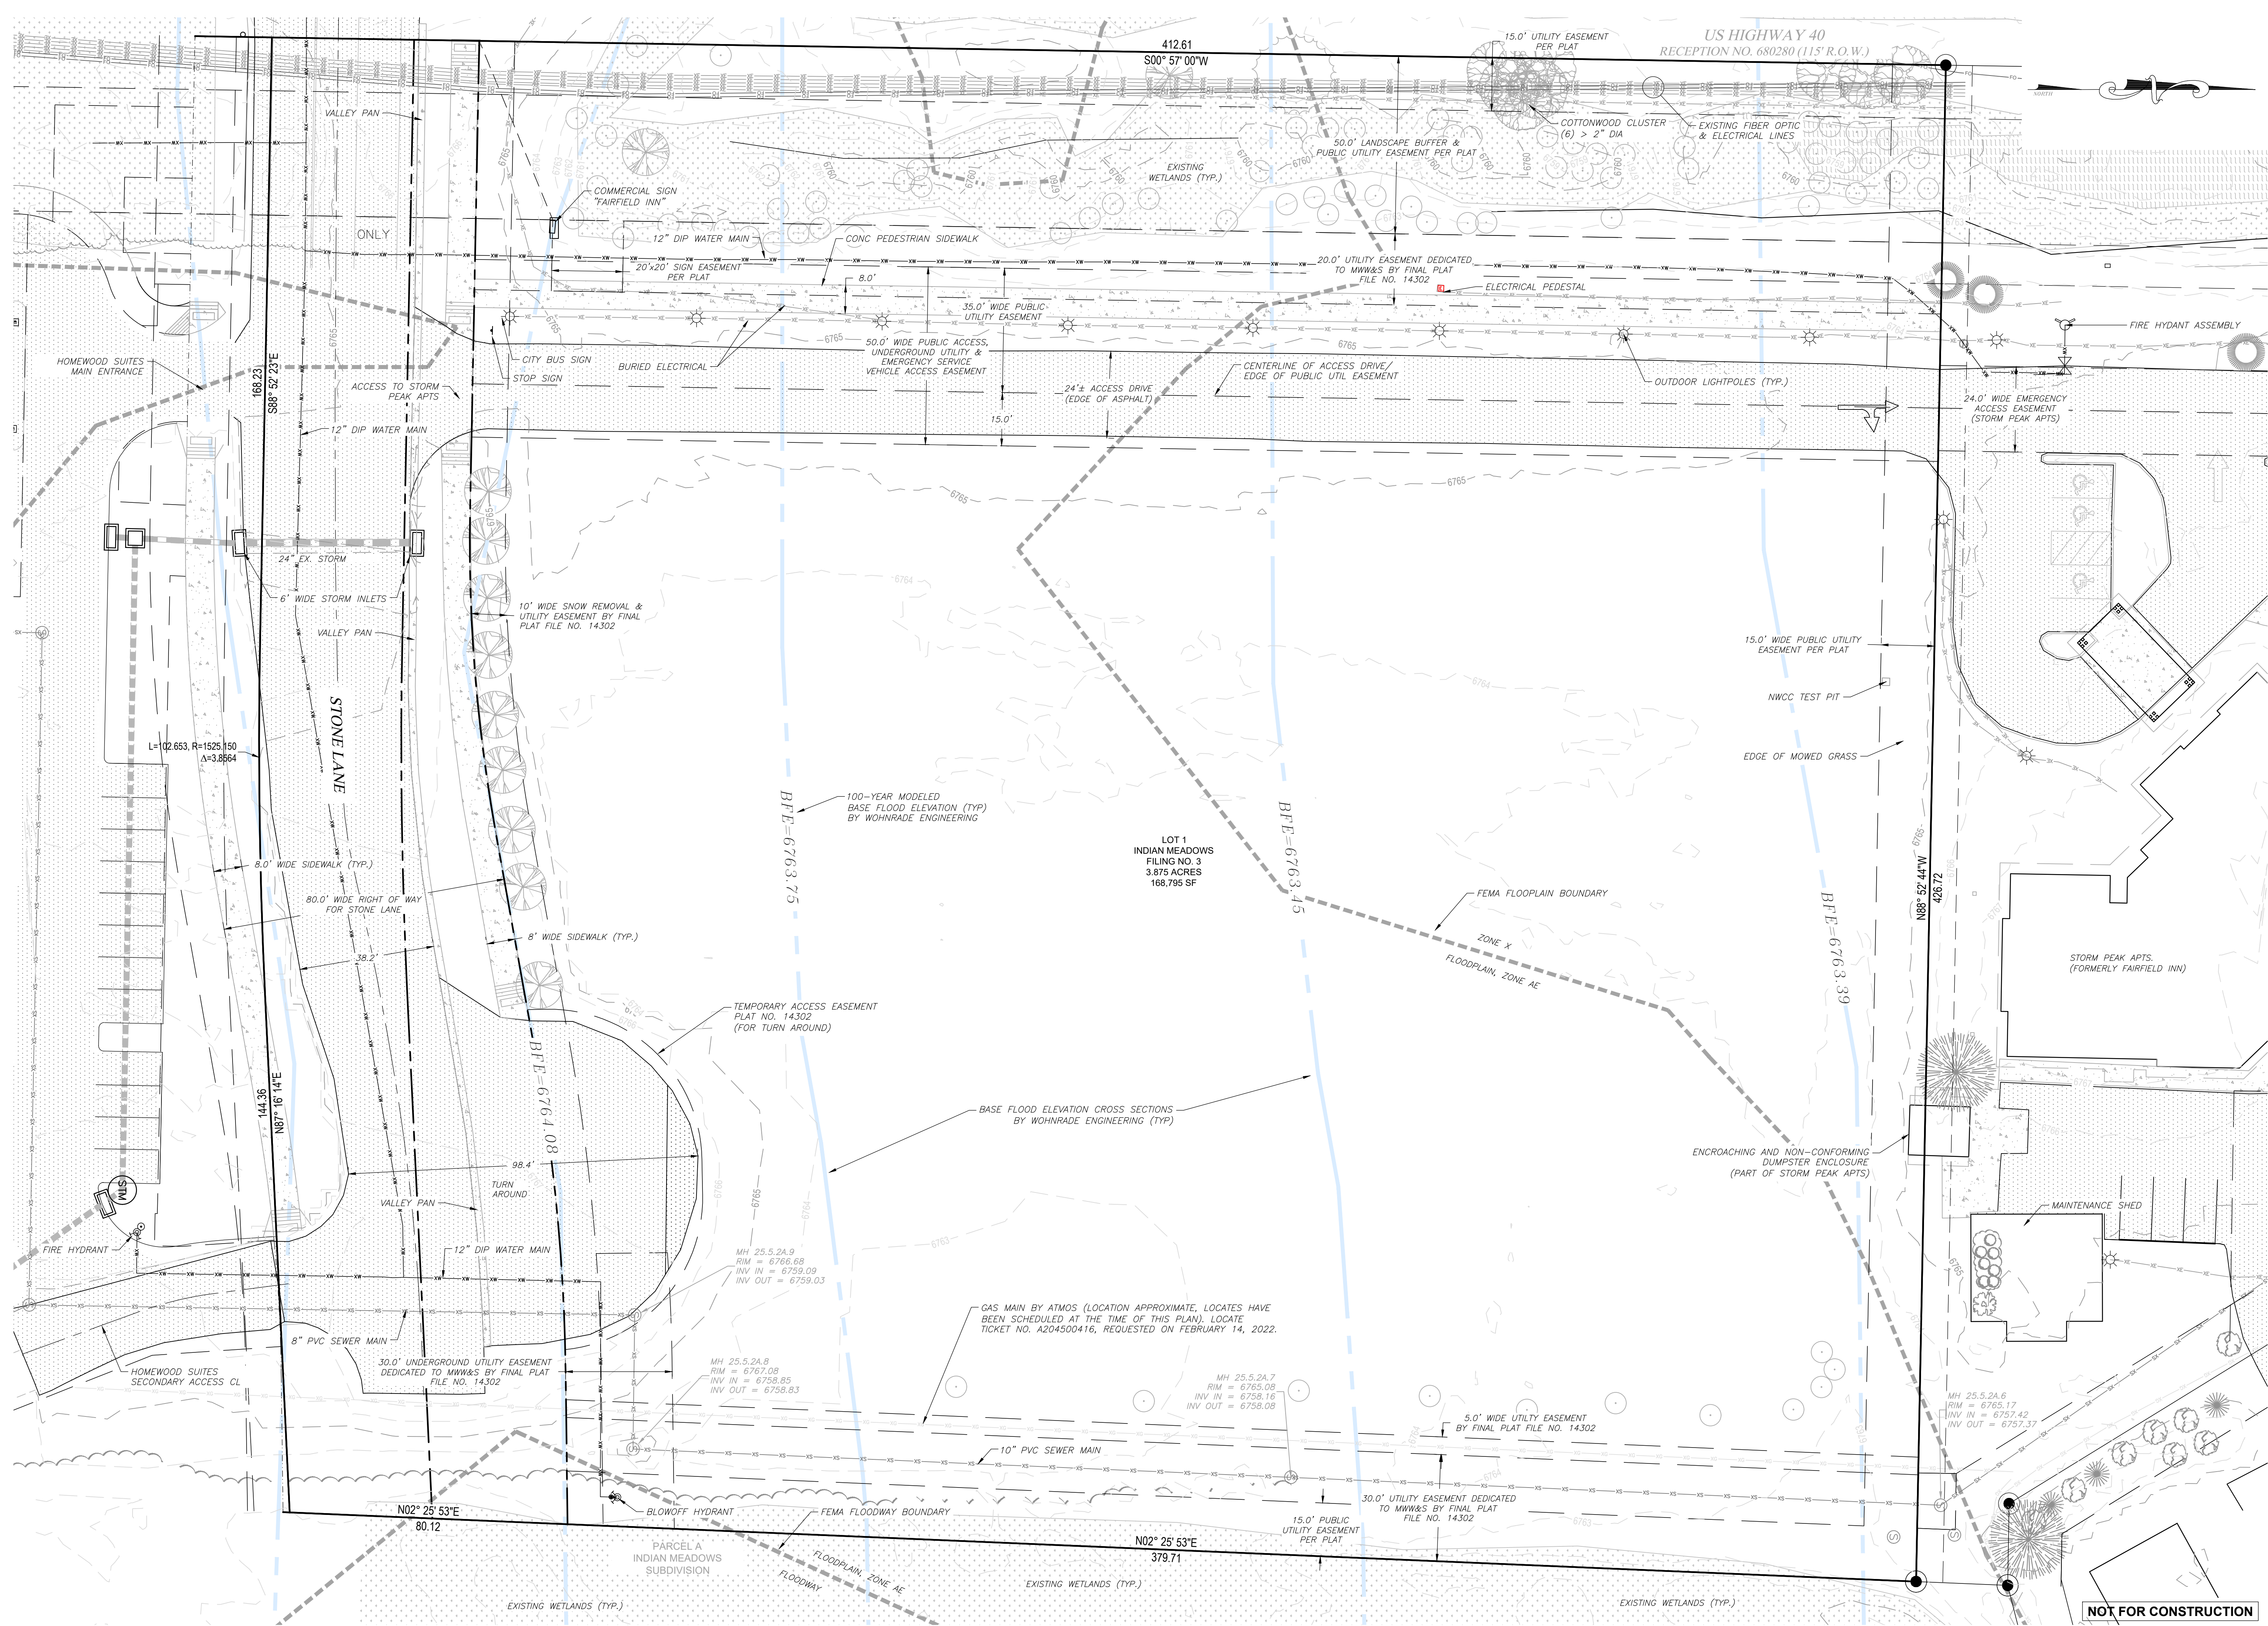


**440 S. Lincoln Ave, Suite 4A
P.O. Box 775966
Steamboat Springs, CO 80487
(970)-871-6772
www.fourpointssse.com**

[illegible]

**HOLIDAY INN EXPRESS & HOTEL B
DEVELOPMENT PLANS
INDIAN MEADOWS FIL. NO. 4
LOTS 1 AND 2
STEAMBOAT SPRINGS, CO 80487**

HORIZONTAL SCALE

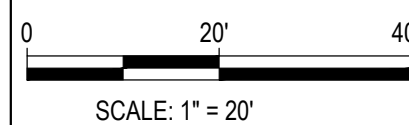

CONTOUR INTERVAL = 2FT

DATE: 5/25/2023
JOB #: 1448-005
DRAWN BY: AP/WNM
DESIGN BY: AP/WNM
REVIEW BY: FPSE

IF THIS DRAWING IS PRESENTED IN A
FORMAT OTHER THAN 24" X 36", THE
GRAPHIC SCALE SHOULD BE UTILIZED.

EXISTING CONDITIONS PLAN

DRAWING:

SHEET NO.

C2