



**WATER NOTE:**  
 1. ALL EXISTING WATERLINE CONNECTIONS NEED TO BE POTHOLED PRIOR TO CONSTRUCTION TO DETERMINE DEPTH.

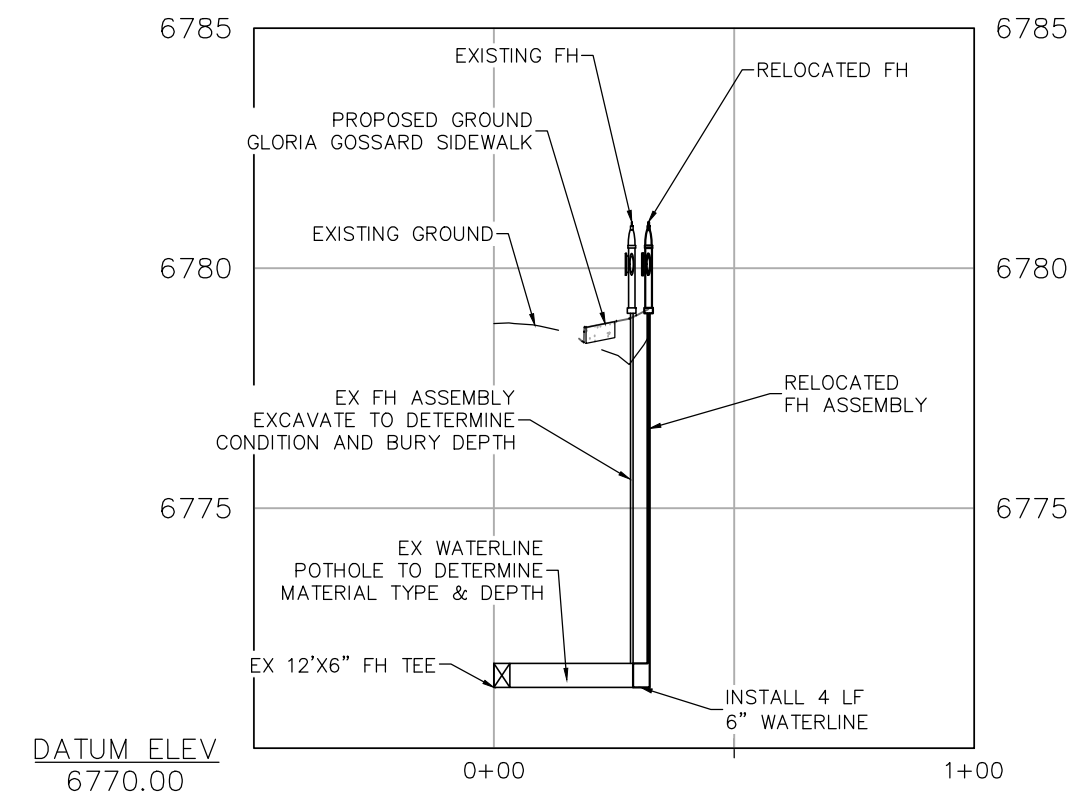

FIRE HYDRANT RELOCATION

PROFILE SCALE  
 HORIZ SCALE: 1"=40'  
 VERT SCALE: 1"=4'

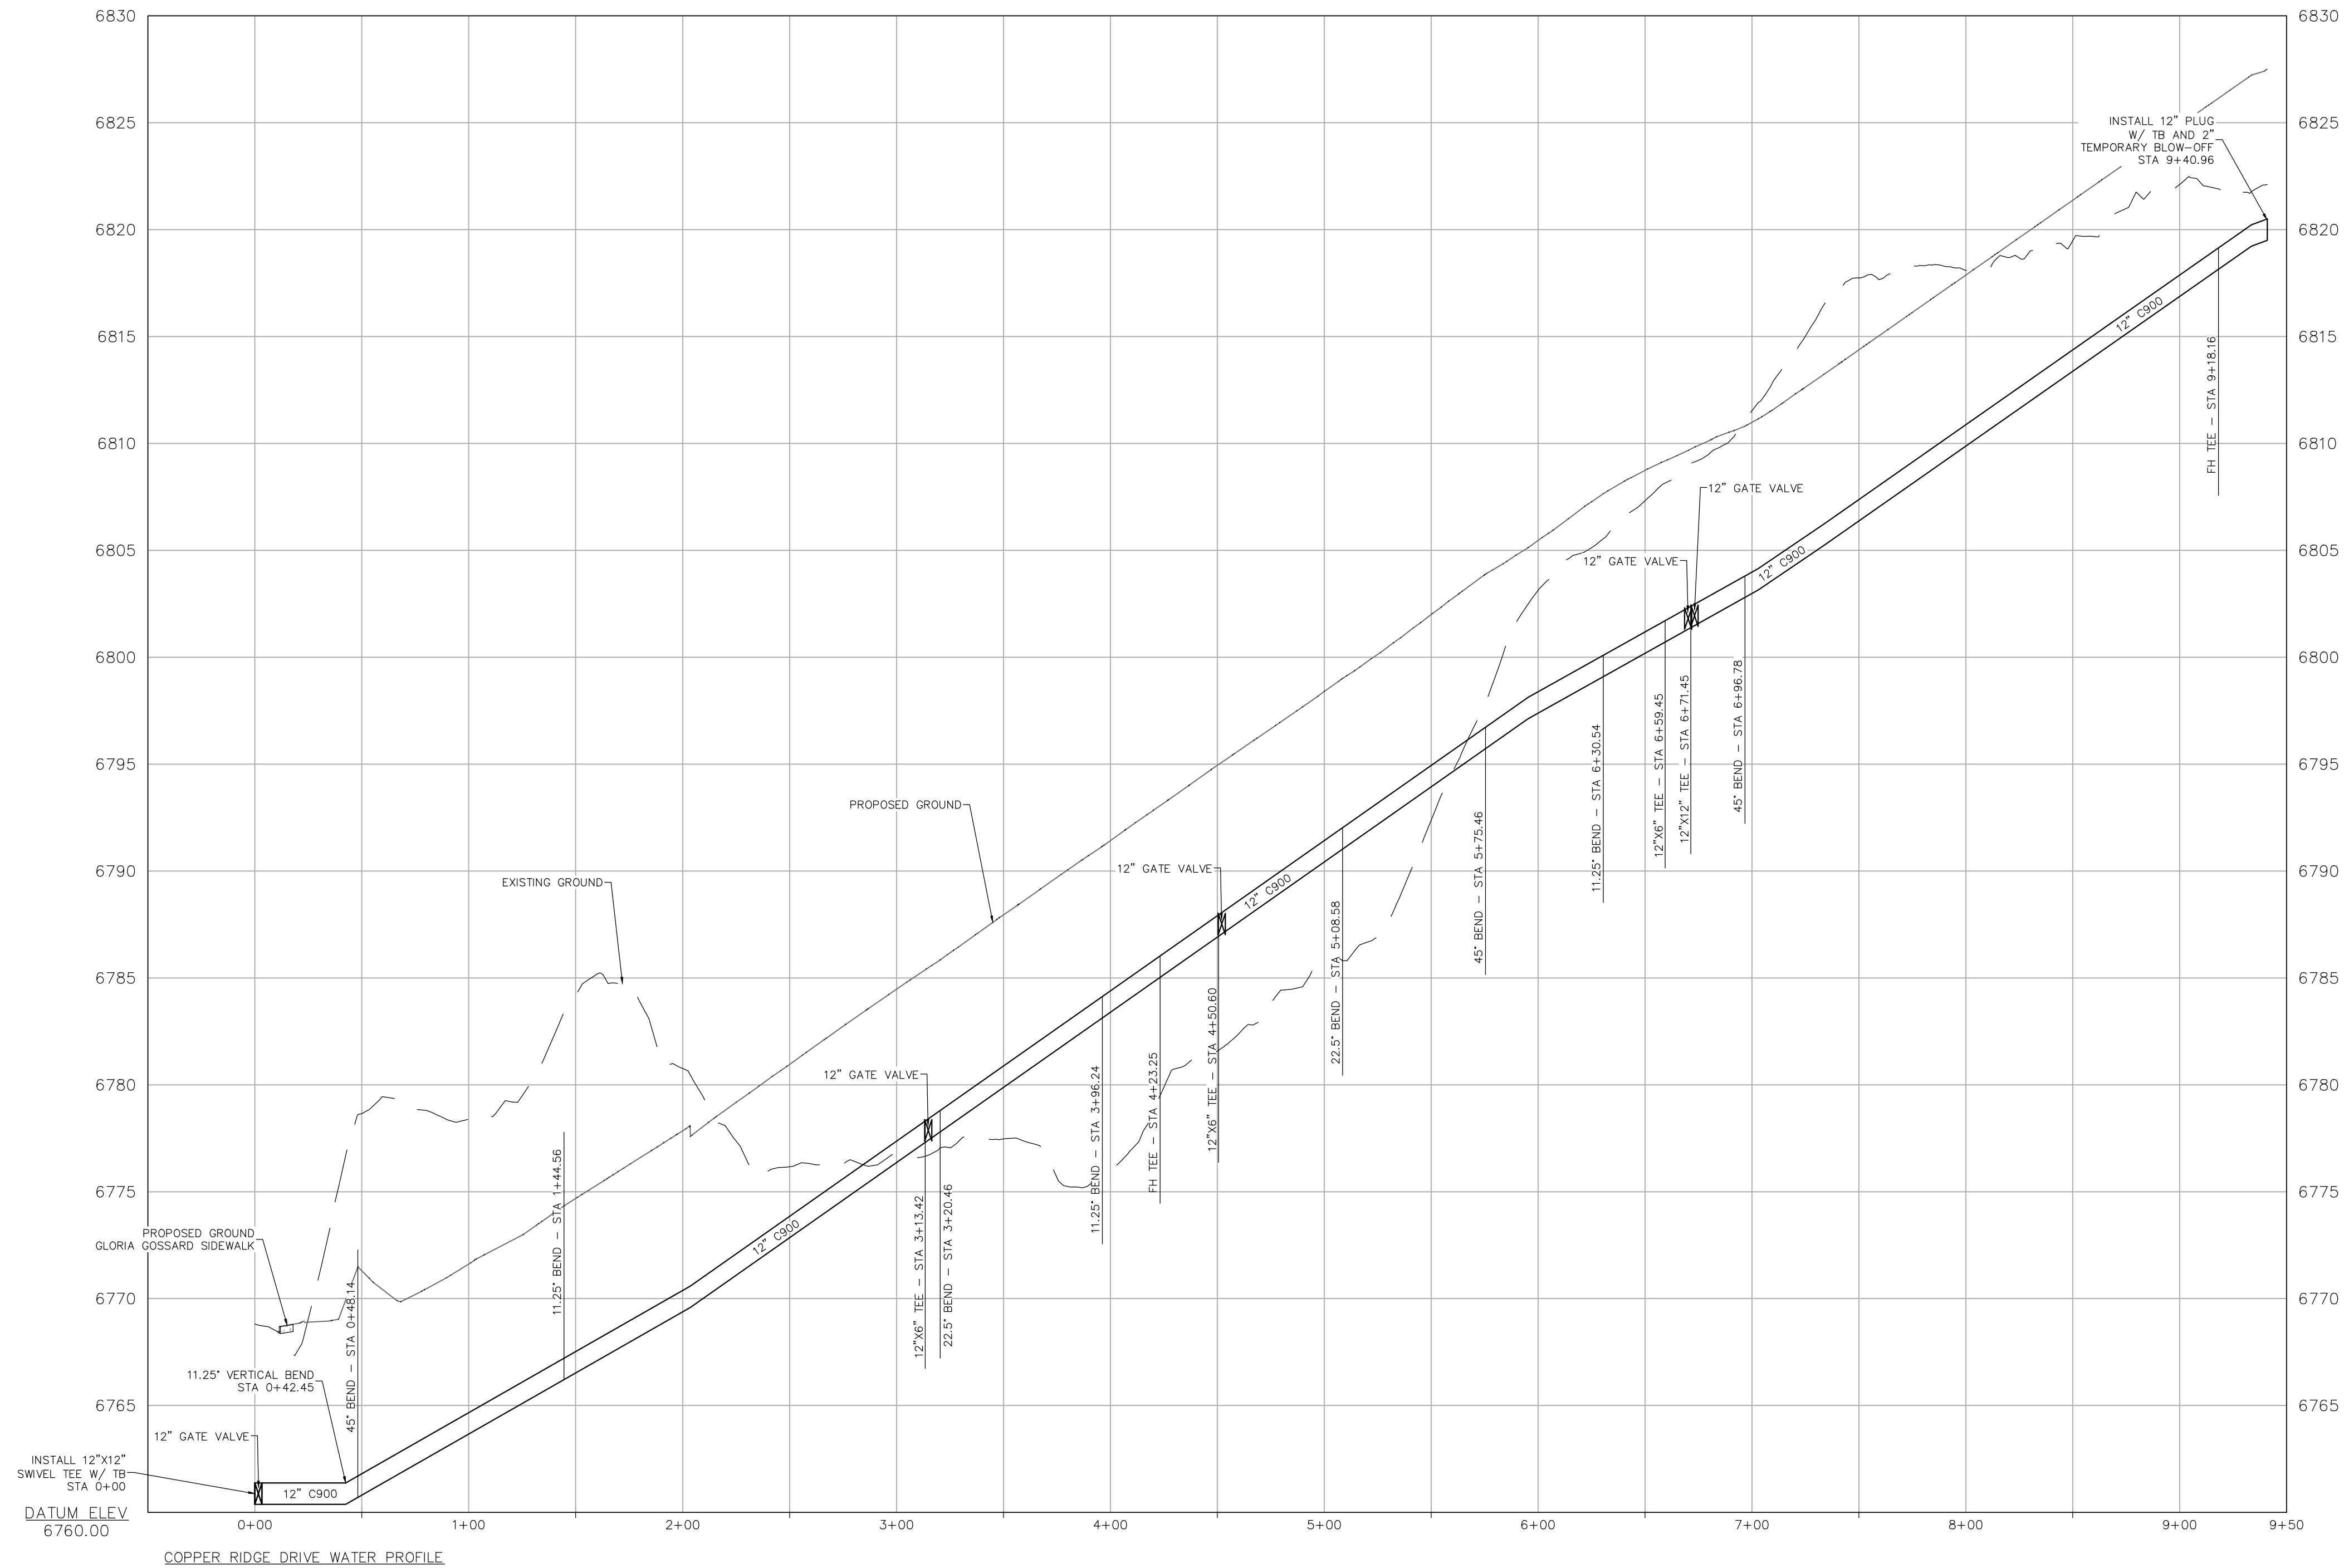

COPPER RIDGE DRIVE WATER PROFILE


PROFILE SCALE  
 HORIZ SCALE: 1"=50'  
 VERT SCALE: 1"=5'



440 S. Lincoln Ave, Suite 4A  
 P.O. Box 775966  
 Steamboat Springs, CO 80487  
 (970)-871-6772  
 www.fourpointse.com

INT	REVISIONS	No.	DATE

STEAMBOAT AIRPARK SUBDIVISION  
 CONSTRUCTION DRAWINGS  
 GLORIA GOSSARD PARKWAY  
 STEAMBOAT SPRINGS, CO 80487

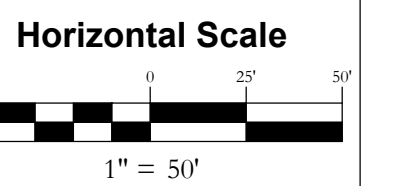

Contour Interval = 2 ft

DATE: 12-1-2023  
 JOB #: 1992-001  
 DRAWN BY: MDM  
 DESIGN BY: MDM  
 REVIEW BY: WNM

IF THIS DRAWING IS PRESENTED IN A FORMAT OTHER THAN A3 X 36", THE GRAPHIC SCALE SHOULD BE UTILIZED.

DRAWING:  
 WATER PROFILES

SHEET #  
**C15b**