


INT	REVISIONS	DATE

**STEAMBOAT AIRPARK
CONSTRUCTION DRAWINGS**
**GLORIA GOSSARD PARKWAY
STEAMBOAT SPRINGS, CO 80487**

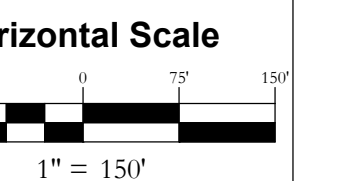


Contour Interval = 2 ft
DATE: 11-30-2023
JOB #: 1992-002
DRAWN BY: MDM
DESIGN BY: MDM
REVIEW BY: NWM

IF THIS DRAWING IS PRESENTED IN A FORMAT OTHER THAN A4 X 36" THE GRAPHIC SCALE SHOULD BE UTILIZED.

**EXISTING
CONDITIONS PLAN**

DRAWING:

SHEET #
C2

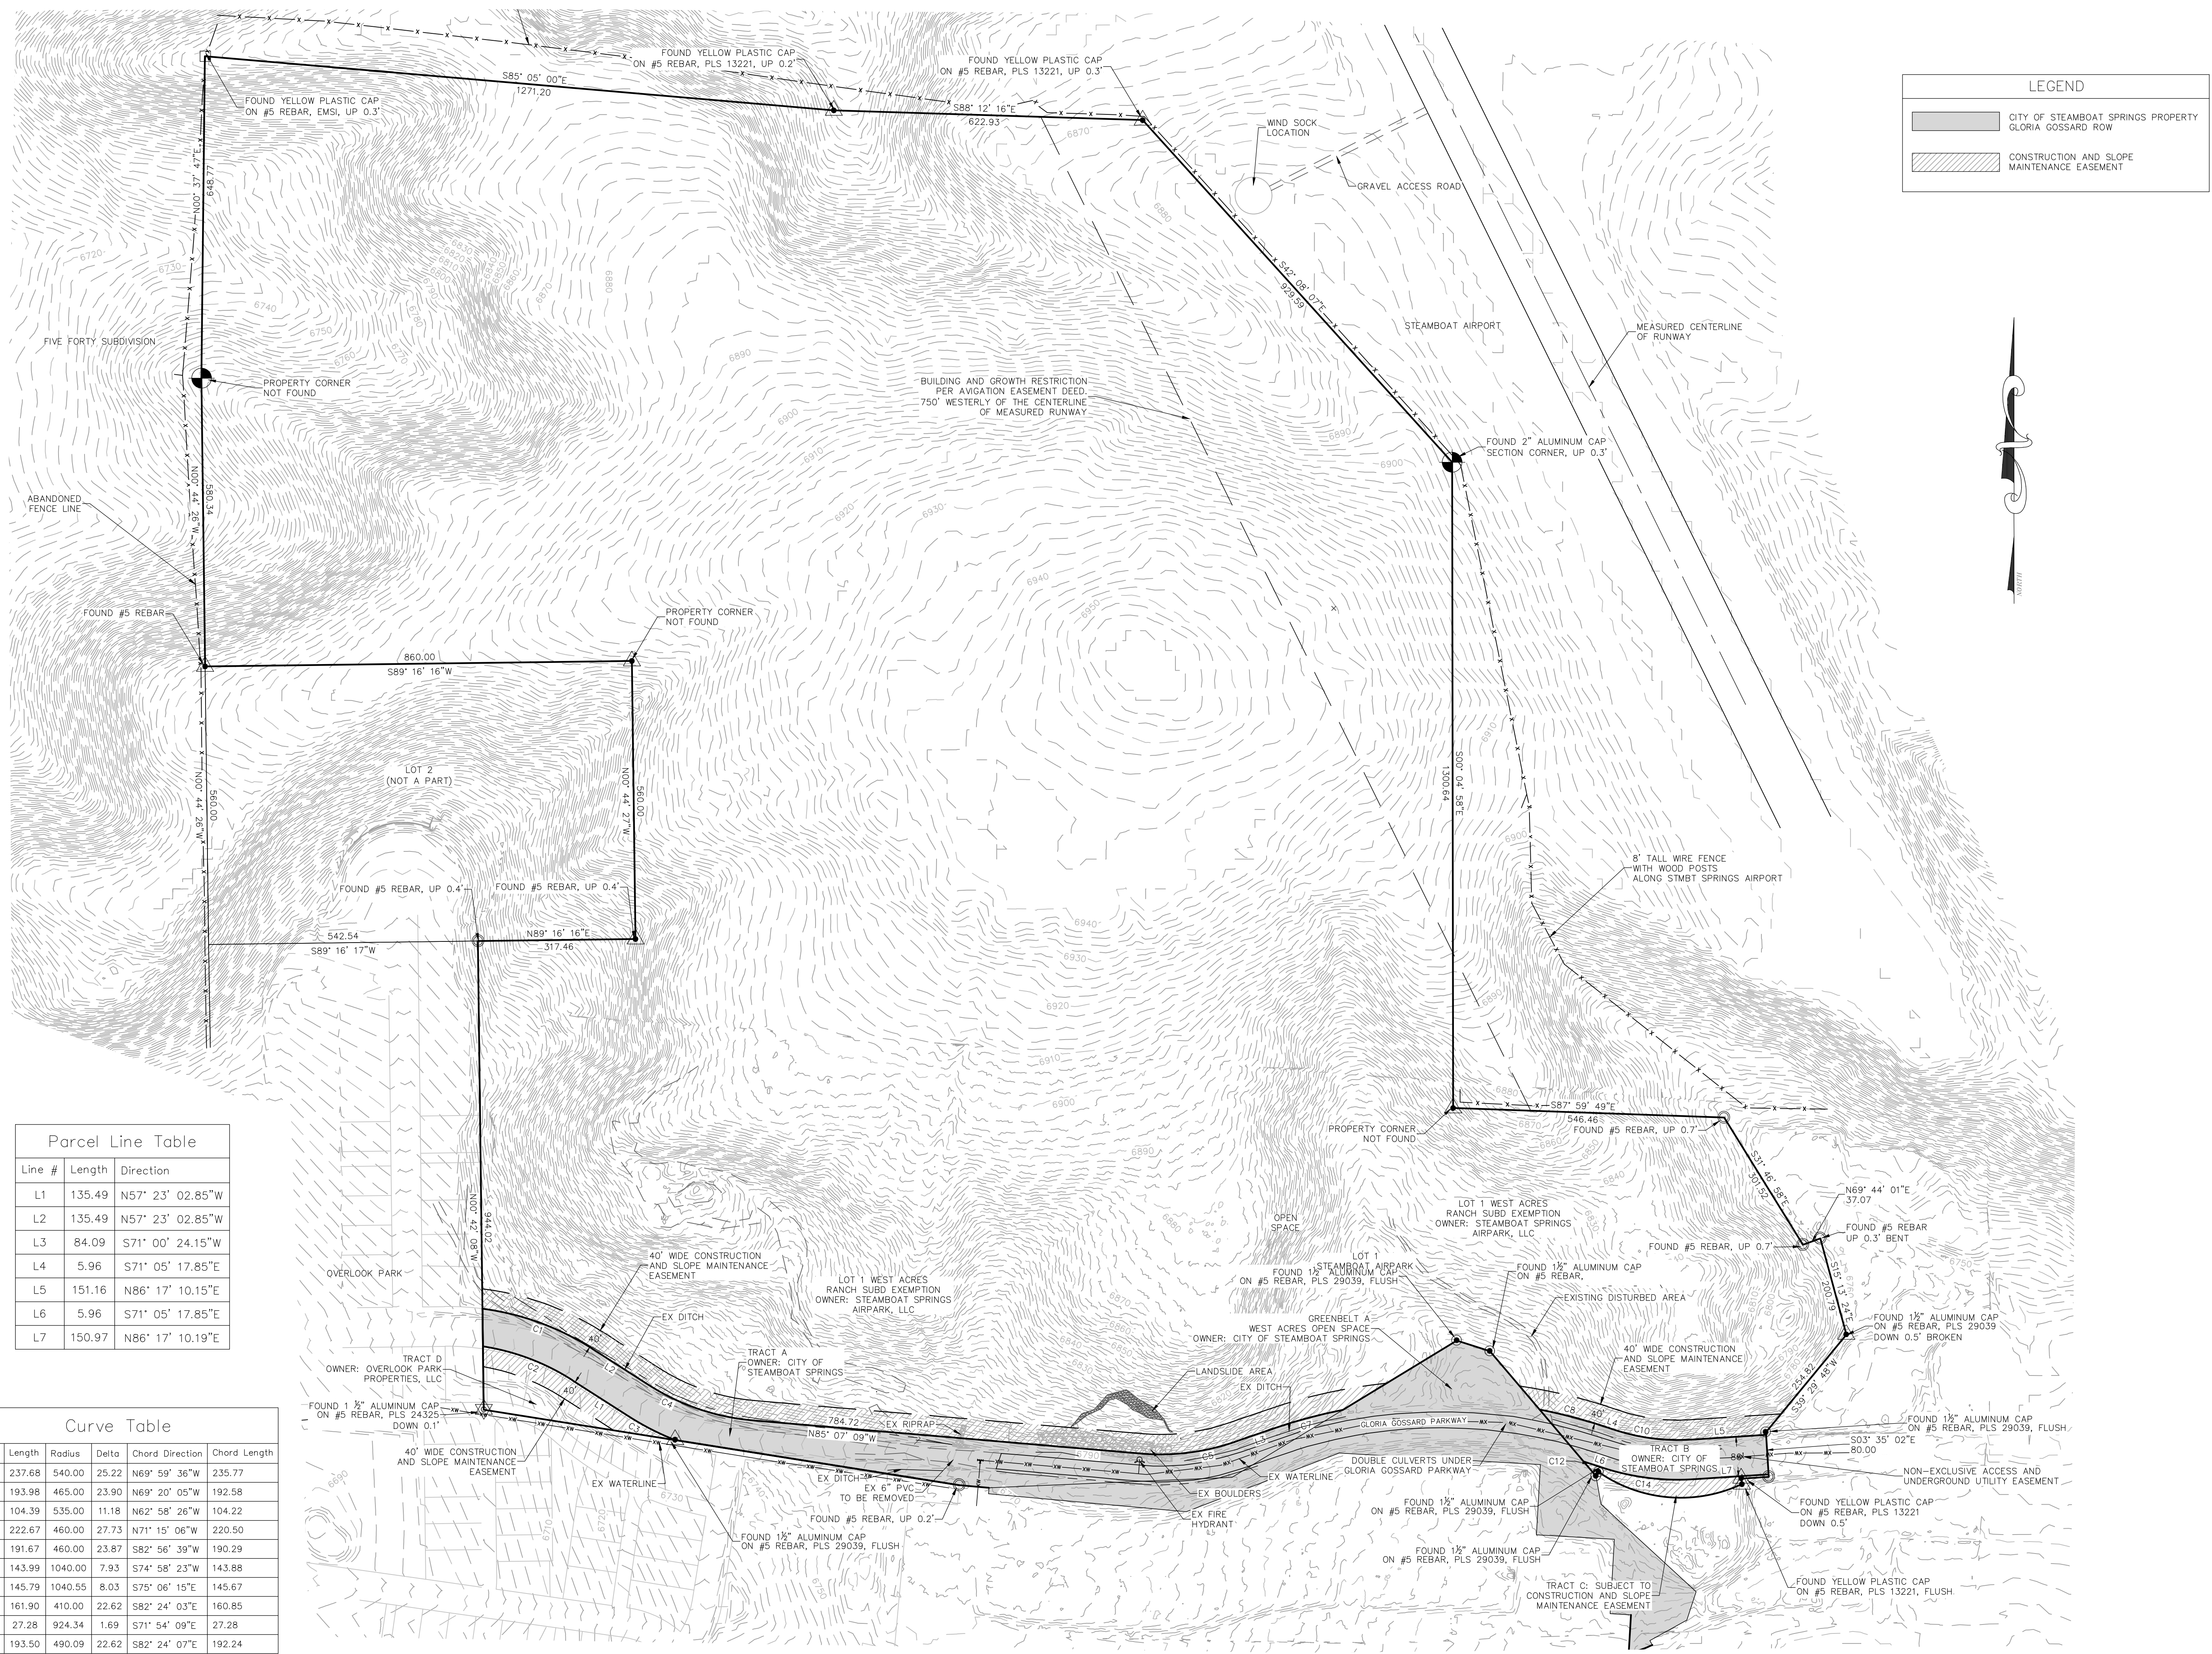

LEGEND

	CITY OF STEAMBOAT SPRINGS PROPERTY GLORIA GOSSARD ROW
	CONSTRUCTION AND SLOPE MAINTENANCE EASEMENT

Parcel Line Table

Line #	Length	Direction
L1	135.49	N57° 23' 02.85"W
L2	135.49	N57° 23' 02.85"W
L3	84.09	S71° 00' 24.15"W
L4	5.96	S71° 05' 17.85"E
L5	151.16	N86° 17' 10.15"E
L6	5.96	S71° 05' 17.85"E
L7	150.97	N86° 17' 10.19"E

Curve Table

Curve #	Length	Radius	Delta	Chord Direction	Chord Length
C1	237.68	540.00	25.22	N69° 59' 36"W	235.77
C2	193.98	465.00	23.90	N69° 20' 05"W	192.58
C3	104.39	535.00	11.18	N62° 58' 26"W	104.22
C4	222.67	460.00	27.73	N71° 15' 06"W	220.50
C5	191.67	460.00	23.87	S82° 56' 39"W	190.29
C7	143.99	1040.00	7.93	S74° 58' 23"W	143.88
C8	145.79	1040.55	8.03	S75° 06' 15"E	145.67
C10	161.90	410.00	22.62	S82° 24' 03"E	160.85
C12	27.28	924.34	1.69	S71° 54' 09"E	27.28
C14	193.50	490.09	22.62	S82° 24' 07"E	192.24