


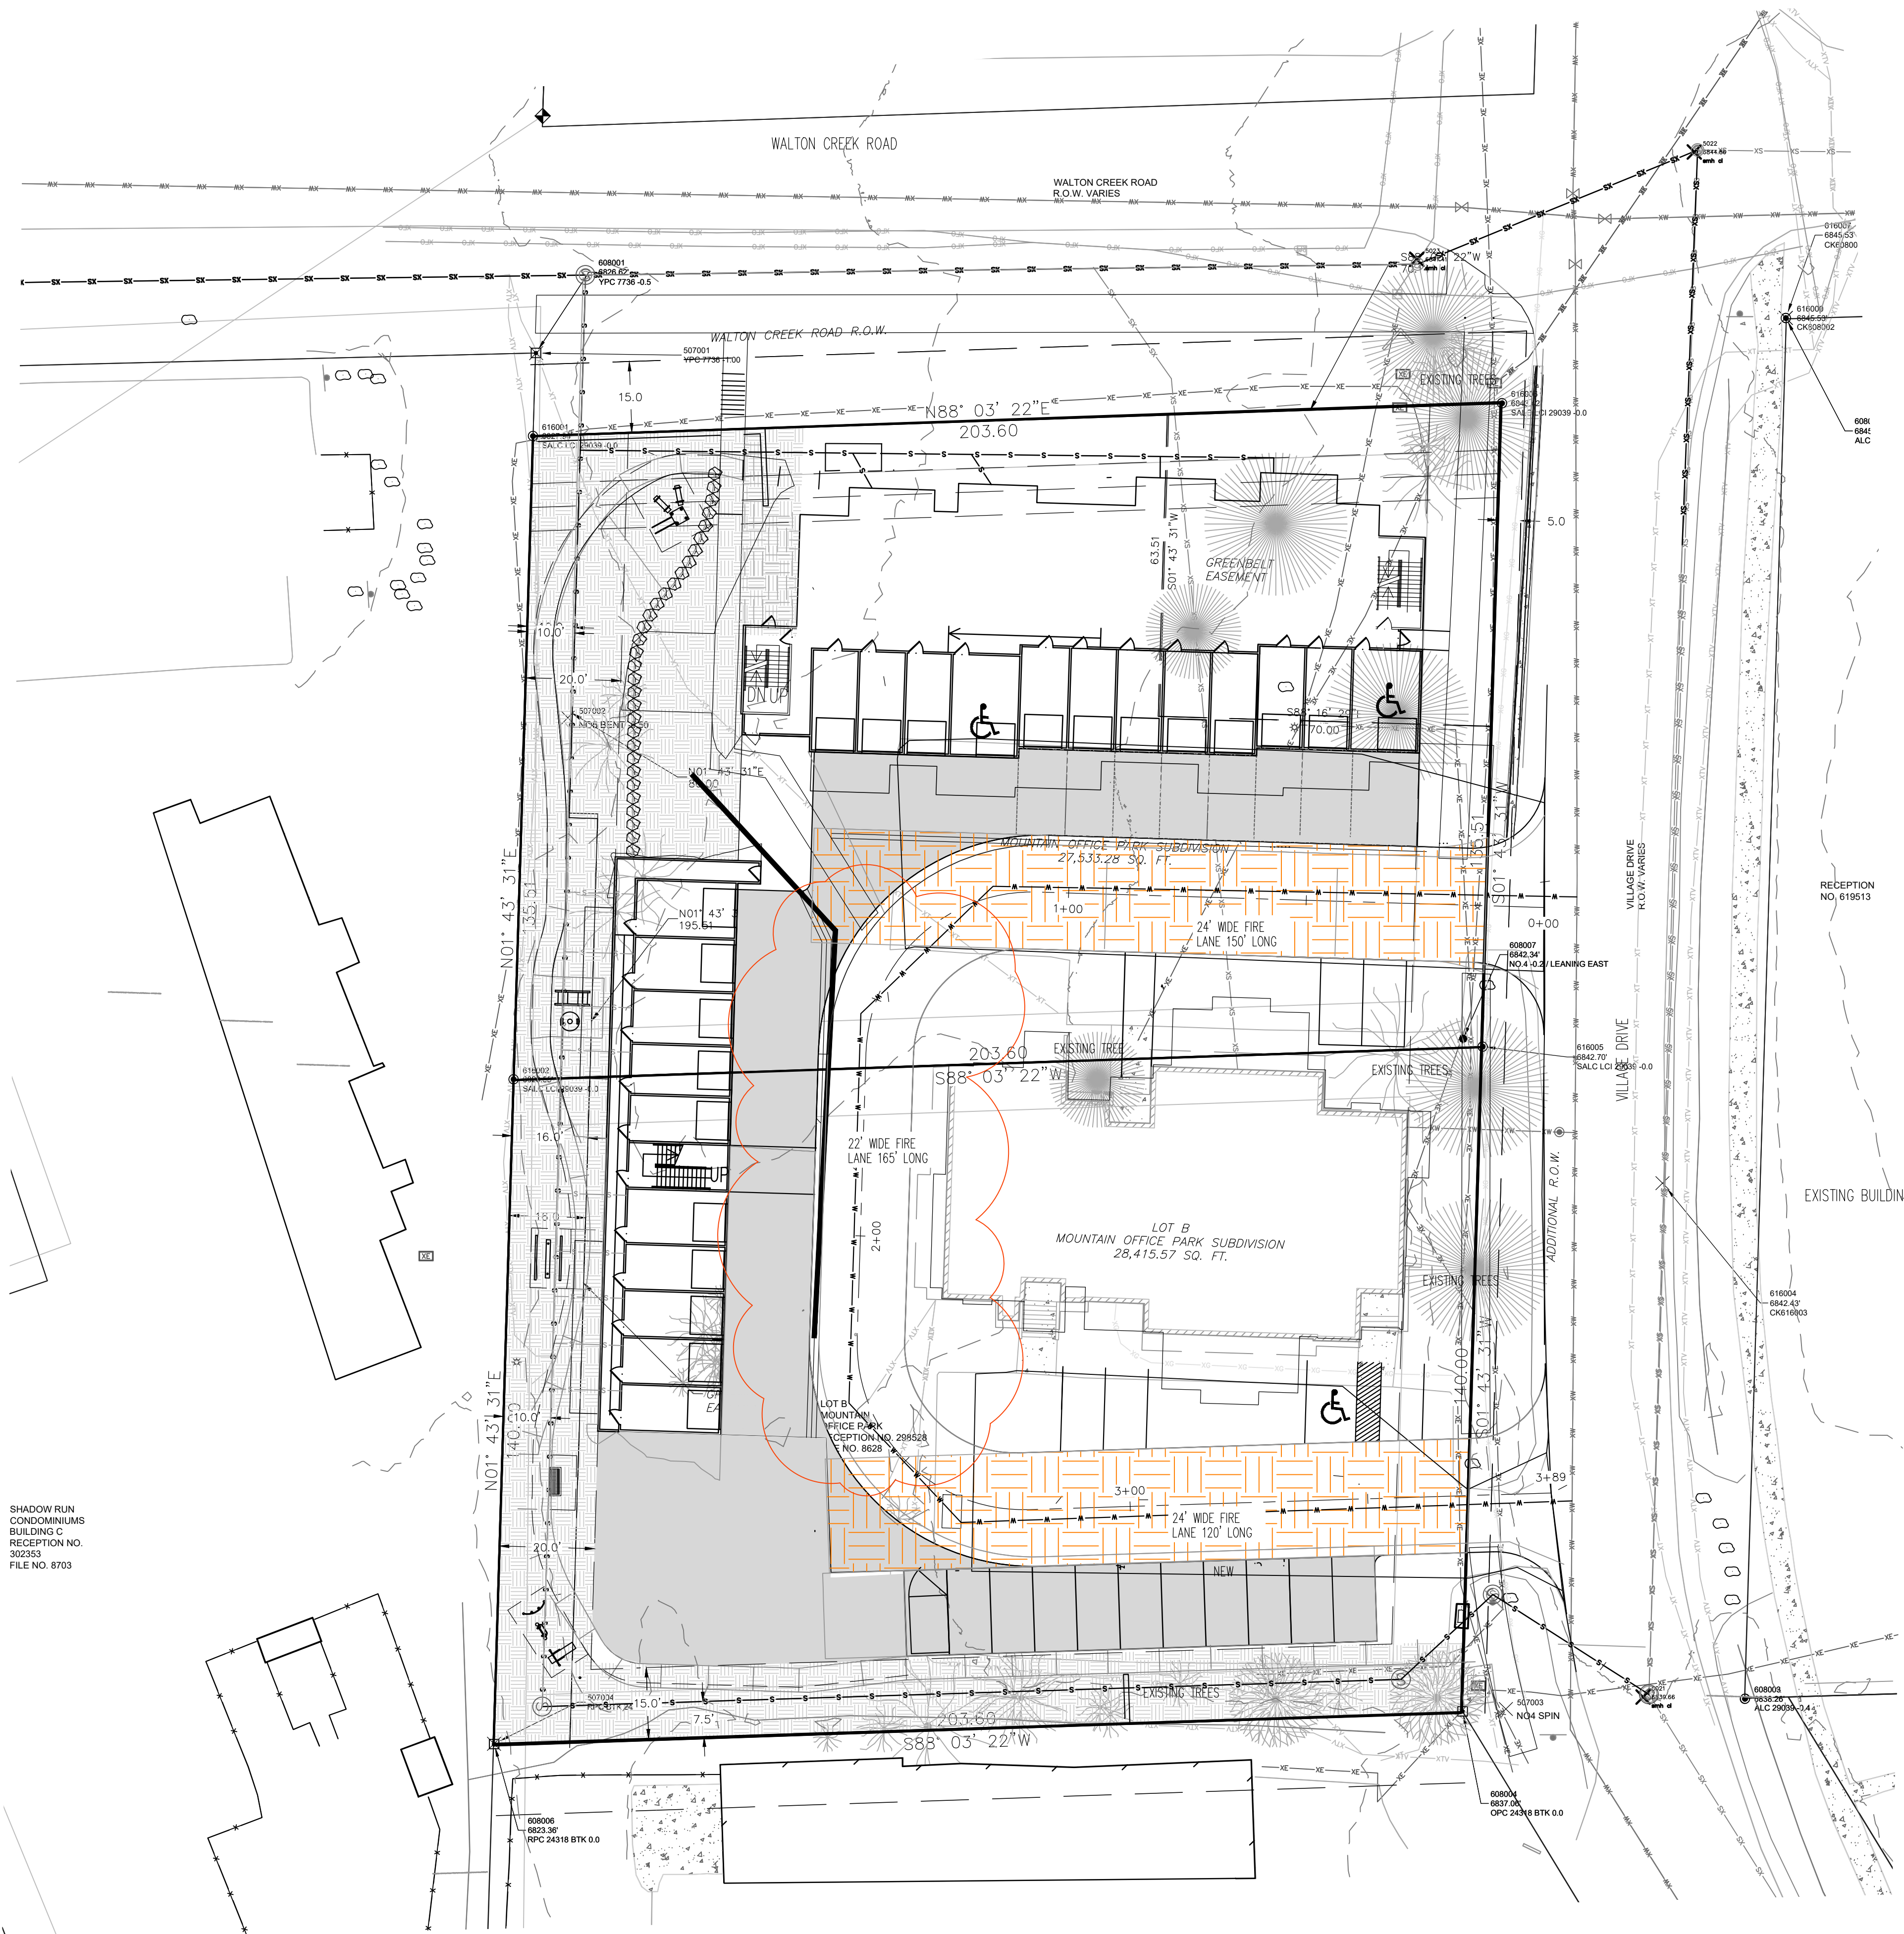


SHADOW RUN
CONDOMINIUMS
BUILDING C
RECEPTION NO.
302353
FILE NO. 8703

ABBREVIATIONS:

- | | |
|------|--------------------------|
| BOW | BOTTOM OF WALL |
| BLDG | BUILDING |
| CL | CENTERLINE |
| CMU | CONCRETE MASONRY UNITS |
| CO | CLEAN OUT |
| CONC | CONCRETE |
| ELEV | ELEVATION |
| EOC | EDGE OF CONCRETE |
| EOG | EDGE OF GRAVEL |
| EX | EXISTING |
| FFE | FINISHED FLOOR ELEVATION |
| FND | FOUNDATION |
| HP | HIGH POINT |
| INV | INVERT |
| LF | LINEAR FEET |
| PR | PROPOSED |
| SCH | SCHEDULE |
| SF | SQUARE FEET |
| SS | SNOW STORAGE |
| TOW | TOP OF WALL |

- LEGEND**
- | | |
|--|-----------------------------|
| | PROPERTY BOUNDARY |
| | ADJACENT PROPERTY BOUNDARY |
| | EXISTING EASEMENT |
| | EXISTING EDGE OF ASPHALT |
| | EXISTING 2' CONTOUR |
| | EXISTING 10' CONTOUR |
| | PROPOSED 2' CONTOUR |
| | PROPOSED 10' CONTOUR |
| | EXISTING DRAINAGE DITCH |
| | PROPOSED DRAINAGE DITCH |
| | EXISTING STORM SEWER |
| | PROPOSED STORM SEWER |
| | EXISTING SEWER MAIN |
| | PROPOSED SEWER SERVICE |
| | EXISTING WATER MAIN |
| | PROPOSED WATER SERVICE |
| | EXISTING FIRE HYDRANT |
| | PROPOSED GRAVEL SURFACING |
| | PROPOSED ASPHALT PAVING |
| | PROPOSED CONCRETE PAVING |
| | PROPOSED PARKING STRIPING |
| | EXISTING BUILDING FOOTPRINT |
| | PROPOSED BUILDING FOOTPRINT |
| | PROPOSED BUILDING OVERHANG |
| | PROPOSED FENCING |
| | SNOW STORAGE |
| | EXISTING LABEL |
| | PROPOSED LABEL |

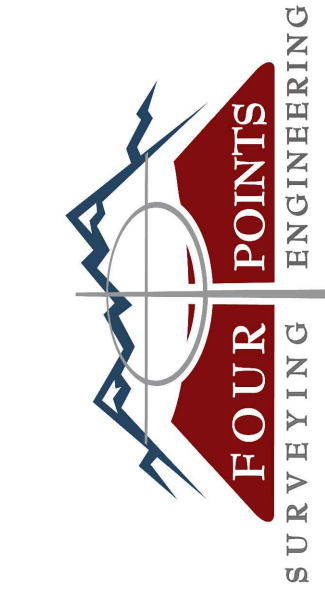

440 S. Lincoln Ave, Suite 4A
P.O. Box 775966
Steamboat Springs, CO 80487
(970)-871-6772
www.fourpointse.com

INT	REVISIONS	DATE

2955 VILLAGE DRIVE
LOT A AND LOT B
MT. OFFICE PARK
SUBDIVISION

Horizontal Scale
0 20' 40'
SCALE: 1" = 20'
Contour Interval = 2 ft
DATE: 2-12-2023
JOB #: 2033-004
DRAWN BY:
DESIGN BY:
REVIEW BY:

DRAWING:
**FIRE ACCESS
EXHIBIT**

SHEET #
1