

ABBREVIATIONS:

ВW

CG

CMP

C/0

CONC

CNR

CR

CS

DIP

DW

EG

EOA

ΕW

ΕX

FES

FFE

FG

FΗ

FΤ

GB

DMH DRN ANGLE POINT

APPROXIMATE

BOTTOM OF WALL

CURB AND GUTTER

BACK OF WALK

BASEMENT FINISH FLOOR

BEGIN VERTICAL CURVE

CORRUGATED METAL PIPE

ASPHALT

CURB

CURB CUT

CENTERLINE

CLEAN OUT

CURB RETURN

CURB STOP

DRAIN INLET

DUCTILE IRON PIPE

DRAINAGE MANHOLE

CONCRETE

CORNER

DEPTH

DRAIN

DITCH

DRIVEWAY

ELEVATION

EXISTING

EXISTING GRADE

EDGE OF WALK

FINISH GRADE

FIRE HYDRANT

FOOT OR FEET

GRADE BREAK

HIGH POINT

HANDICAP RAMP

FLOW LINE

GRAVEL

INLET

EDGE OF ASPHALT

FLARED END SECTION

FINISH FLOOR ELEVATION

INVERT

LINEAL FEET

NATURAL GROUND

PROPERTY LINE

RIGHT-OF-WAY

RETAINING WALL

SEWER MANHOLE

SANITARY SEWER

SQUARE FEET

POINT OF CURVATURE

POINT OF INTERSECTION

POINT OF VERTICAL CURVE

POLYVINYL CHLORIDE PIPE

POINT OF VERTICAL INTERSECTION

LOW POINT

MAXIMUM

MINIMUM

OFFSET

PEDESTAL

PROPOSED

POINT

ROAD

RADIUS

STATION

WIDTH

WITH

SIDEWALK

INV

LF

MAX

MIN

0/S

PED

PR

PΤ

PVC

PVI

RD

ROW

RW SQFT

SMH

STA

SW

TBC

TBR

TBW

TEL

TGR

TOP

TOW TYP

VOL

SS


NG

VILLAGE DRIVE APARTMENTS

LOT A AND LOT B, MOUNTAIN OFFICE PARK SUBDIVISION LOCATED IN THE NW $\frac{1}{4}$ NW $\frac{1}{4}$ SW $\frac{1}{4}$ SECTION 27, TOWNSHIP 6 NORTH, RANGE 84 WEST OF THE 6TH P.M. STEAMBOAT SPRINGS, ROUTT COUNTY, COLORADO

SHEET INDEX

COVER PAGE & NOTES EXISTING CONDITIONS PLAN SITE PLAN

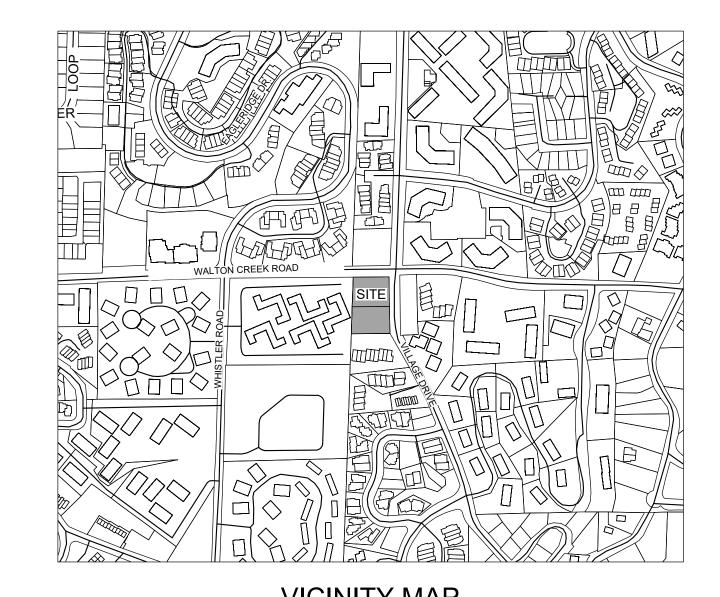

UTILITY CONTACT LIST

WATER AND SANITARY SEWER

MT WERNER WATER AND SANITATION DISTRICT 3310 CLEARWATER TRAIL STEAMBOAT SPRINGS, CO CONTACT: BEAU CAHILL 970-879-2424

ELECTRICAL

2211 ELK RIVER ROAD STEAMBOAT SPRINGS, CO

CENTURY LINK 970-328-8290

CABLE TELEVISION

CHRIS PROCTOR 970-389-6339

OR EXCAVATE FOR THE MARKING OF UNDERGROUND UTILITIES 1-800-922-1987

YAMPA VALLEY ELECTRIC COMPANY

CONTACT: JIM CROSS 970-871-2297

ATMOS ENERGY 30405 DOWNHILL DRIVE STEAMBOAT SPRINGS, CO CONTACT: NATHAN CAMPBELL 970-819-0988

<u>TELEPHONE</u>

138 7TH STREET STEAMBOAT SPRINGS, CO CONTACT: JASON SHARPE

RESORT INTERNET 719 TEN MILE DRIVE, STE A FRISCO, CO 80443

UTILITY NOTIFICATION CENTER OF COLORADO

CALL TWO BUSINESS DAYS BEFORE YOU DIG, GRADE

PROJECT CONTACT LIST

PROJECT OWNER

SUNSCOPE LLC ATTN: SUNNY PATROVI 1897 Hunters Drive

CIVIL ENGINEER

Steamboat Springs, CO 80477

CELL: (817) 881-6608

SUNNY.PATROVI@GMAIL.COM

FOUR POINTS SURVEYING AND ENGINEERING ATTN: MATTHEW MCLEOD, P.E. 440 S. Lincoln Ave, Suite 4B PO Box 775966

OFFICE: (970) 871-6772 CELL: (248) 444-3268 EMAIL: matthewm@fourpointsse.com

Steamboat Springs, CO 80487 GEOTECHNICAL ENGINEER

NWCC INC. 2580 COPPER RIDGE DRIVE TIM TRAVIS Steamboat Springs, CO 80487 (970) 879-7888 ext 101 blen@nwccusa.com

THRUST BLOCK TOP BACK OF CURB TO BE REMOVED **EASEMENT VACATION PLANS** No. DATE **REVISIONS** TOP BACK OF WALK PREPARED BY FOUR POINTS TELEPHONE **SURVEYING & ENGINEERING** TOP GUARDRAIL TOP OF PIPE DATE: 4-12-2024 TOP OF WALL JOB #: 2033-004 TYPICAL DRAWN BY: MDM VOLUME **DESIGN BY: MDM** VALLEY PAN **REVIEW BY: FPSE** WATERLINE IF THIS DRAWING IS PRESENTED IN A FORMAT OTHER THAN 24" X 36", THE GRAPHIC SCALE SHOULD BE UTILIZED



Four Points Surveying & Engineering 440 S. Lincoln Ave, Suite 4B

P.O. Box 775966 Steamboat Springs, CO 80487 (970)-871-6772 matthewm@fourpointsse.com

SHEET#

GENERAL NOTES:

1. BENCHMARK = FOUND $1\frac{1}{2}$ " RED PLASTIC CAP ON #5 REBAR, SOUTHWEST CORNER OF THE PROPERTY, ELEVATION=6823.36' (SEE EXISTING CONDITIONS PLAN).

2.TOPOGRAPHIC AND EXISTING CONDITIONS MAPPED BY FOUR POINTS SURVEYING AND ENGINEERING COMPLETED ON MARCH 2024. 3.CITY OF STEAMBOAT SPRINGS PLAN REVIEW AND APPROVAL IS ONLY FOR GENERAL

CONFORMANCE WITH CITY DESIGN CRITERIA AND THE CITY CODE. THE CITY IS NOT RESPONSIBLE FOR THE COMPLETENESS, ACCURACY AND ADEQUACY OF THE DRAWINGS. DESIGN, DIMENSIONS, AND ELEVATIONS SHALL BE CONFIRMED AND CORRELATED AT THE JOB

4.ONE COPY OF THE APPROVED CONSTRUCTION PLANS AND SPECIFICATIONS SHALL BE KEPT ON THE JOB SITE AT ALL TIMES. PRIOR TO THE START OF CONSTRUCTION, CONTRACTOR TO VERIFY WITH PROJECT ENGINEER THE LATEST REVISION DATE OF THE APPROVED

5. CONTRACTOR SHALL VERIFY THE LOCATION OF ALL UTILITIES. CALL THE UTILITY NOTIFICATION CENTER OF COLORADO (UNCC) AT 1-800-922-1987 AND ANY NECESSARY PRIVATE UTILITY TO PERFORM LOCATES PRIOR TO CONDUCTING ANY SITE WORK.

6.ALL INFRASTRUCTURE CONSTRUCTION AND RELATED WORK SHALL CONFORM TO THE CITY OF

STEAMBOAT SPRINGS STANDARD SPECIFICATIONS, LATEST REVISION. 7.ALL WATER AND SANITARY SEWER CONSTRUCTION AND RELATED WORK SHALL CONFORM TO

THE CITY OF STEAMBOAT SPRINGS UTILITY STANDARDS AND SPECIFICATIONS. 8.CONTRACTOR SHALL OBTAIN ALL NECESSARY PERMITS AND APPROVALS REQUIRED TO PERFORM THE WORK SUCH AS RIGHT-OF-WAY PERMIT, GRADING AND EXCAVATION PERMIT, CONSTRUCTION DEWATERING PERMIT, STORM WATER QUALITY PERMIT, ARMY CORP OF ENGINEER PERMIT, ETC. IT IS THE CONTRACTOR'S RESPONSIBILITY TO OBTAIN A COPY OF ALL APPLICABLE CODES, LICENSES, SPECIFICATIONS, AND STANDARDS NECESSARY TO PERFORM THE WORK, AND BE FAMILIAR WITH THEIR CONTENTS PRIOR TO COMMENCING ANY WORK.

9. PRIOR TO ANY WORK IN THE CITY RIGHT-OF-WAY INCLUDING STREET CUTS, CONTACT THE CITY OF STEAMBOAT SPRINGS STREET DEPARTMENT AT 970.879.1807 FOR PERMIT REQUIREMENTS. NO WORK SHALL OCCUR IN THE ROW BETWEEN NOVEMBER 1 -APRIL 1 UNLESS A WRITTEN VARIANCE HAS BEEN APPROVED AND ISSUED BY THE CITY PUBLIC WORKS

10. PRIOR TO CLOSURE OF ANY STREET OR PART OF STREET, AN APPROVED OBSTRUCTION PERMIT MUST BE ISSUED BY CITY CONSTRUCTION SERVICES FOREMAN.

11. CONTRACTOR IS RESPONSIBLE FOR CONTACTING THE COLORADO DEPARTMENT OF TRANSPORTATION (CDOT) AND OBTAINING ANY REQUIRED PERMITS OR APPROVALS FOR WORK ON OR ADJACENT TO CDOT ROW.

12. PRIOR TO START OF CONSTRUCTION CONTRACTOR SHALL COORDINATE WITH PROJECT ENGINEER TO IDENTIFY PROJECT INSPECTION AND TESTING REQUIREMENTS. CONTRACTOR SHALL PROVIDE FOR INSPECTIONS AND TESTING AT AN ADEQUATE FREQUENCY FOR THE PROJECT ENGINEER TO DOCUMENT THAT PROJECT IS CONSTRUCTED IN CONFORMANCE WITH THE APPROVED PLANS AND SPECIFICATIONS. PRIOR TO MAKING ANY CHANGES TO THE APPROVED PLANS, A SUBSTANTIAL CONFORMANCE APPLICATION NEEDS TO BE SUBMITTED TO AND APPROVED BY THE CITY.

13. CONTRACTOR IS RESPONSIBLE FOR ALL NECESSARY TRAFFIC CONTROL. TRAFFIC CONTROL SHALL BE IN ACCORDANCE WITH THE MANUAL ON UNIFORM TRAFFIC CONTROL DEVICES (MUTCD), LATEST EDITION.

14. CONTRACTOR SHALL PROVIDE ALL NECESSARY TRAFFIC CONTROL (SIGNS, BARRICADES, FLAGMEN, LIGHTS, ETC) IN ACCORDANCE WITH THE MUTCD, CURRENT EDITION.

15. CONTRACTOR MUST SUBMIT A CONSTRUCTION SITE MANAGEMENT PLAN (CSMP) FOR REVIEW AND APPROVAL BY THE CITY CONSTRUCTION SERVICES FOREMAN PRIOR TO START OF CONSTRUCTION. THE CSM MUST BE MAINTAINED ON-SITE AND UPDATED AS NEEDED TO REFLECT CURRENT CONDITIONS.

16. THE FOLLOWING PRIVATE IMPROVEMENTS REQUIRE CONSTRUCTION OBSERVATION PER THE CITY'S ENGINEERING SERVICES SPECIFICATION: WATER, SEWER, STORM SEWER, PONDS. WATER AND SEWER CONSTRUCTION SHALL BE INSTALLED PER THE CITY WATER AND SEWER DIVISION STANDARDS, LATEST EDITION.

17. RECORD DRAWINGS ARE REQUIRED FOR: PUBLIC AND PRIVATE WATER AND SEWER 18. DRIVEWAY CURB CUTS TO BE INSTALLED DURING PUBLIC IMPROVEMENTS, DRIVEWAYS AND LANDSCAPING FOR INDIVIDUAL UNITS TO BE INSTALLED PRIOR TO BUILDING CERTIFICATE OF

19. ALL PIPE OUTFALLS REQUIRE RIPRAP. ALL VALLEY PAN OUTFALLS REQUIRE RIPRAP.

GRADING:

1. GRADING SHALL OCCUR WITHIN THE PROPERTY LIMITS. WHERE OFF—SITE WORK IS APPROVED, WRITTEN PERMISSION OF THE ADJACENT PROPERTY OWNER MUST BE OBTAINED PRIOR TO ANY OFF-SITE GRADING OR CONSTRUCTION.

2. NO WORK SHALL OCCUR IN WETLANDS OR FLOODPLAINS WITHOUT APPROPRIATE PERMITS. ANY WORK SHALL BE IN ACCORDANCE WITH THE ISSUED PERMITS.

. VEGETATED SLOPES GREATER THAN OR EQUAL TO 2:1 REQUIRE SOIL STABILIZATION. 4. NWCC MUST OBSERVE WALL CONSTRUCTION TO VERIFY SUBSURFACE CONDITIONS AND STACKED

BLOCK WALL CONSTRUCTION.

5. THE BEARING SOILS MUST BE EVALUATED AT TIME OF EXCAVATION BY NWCC.

EROSION CONTROL:

1. CONTRACTOR SHALL SUBMIT A CONSTRUCTION SITE MANAGEMENT PLAN TO THE CITY FOR APPROVAL PRIOR TO BUILDING PERMIT ISSUANCE.

2. CONTRACTOR SHALL WORK IN A MANNER THAT MINIMIZES THE POTENTIAL FOR EROSION. 3. CONTRACTOR SHALL BE RESPONSIBLE FOR INSTALLING, INSPECTING, AND MAINTAINING ALL NECESSARY EROSION AND SEDIMENT CONTROL DURING CONSTRUCTION AND REMOVING EROSION

CONTROL WHEN PROJECT IS COMPLETE AND VEGETATION IS ESTABLISHED. 4. ANY AREA DISTURBED BY CONSTRUCTION AND NOT PAVED OR NATURAL ROCK SURFACE SHALL BE REVEGETATED WITHIN ONE CONSTRUCTION SEASON.

PAVING:

1. PAVING OF PUBLIC STREETS SHALL NOT START UNTIL SUB GRADE COMPACTION AND MATERIAL TESTS ARE TAKEN AND ACCEPTED BY THE PUBLIC WORKS DIRECTOR.

2. EXISTING ASPHALT PAVEMENT SHALL BE STRAIGHT SAW CUT WHEN ADJOINING WITH NEW ASPHALT PAVEMENT OR WHEN ACCESS TO UNDERGROUND UTILITIES IS REQUIRED. TACK COAT SHALL BE APPLIED TO ALL EXPOSED SURFACES INCLUDING SAW CUTS, POTHOLES, TRENCHES, AND ASPHALT OVERLAY. ASPHALT PATCHES IN THE RIGHT-OF-WAY SHALL BE PER CITY

SPECIFICATIONS. 3. ADJUST RIMS OF CLEANOUTS, MANHOLES, VALVE COVERS TO FINAL GRADE.

4. CONTRACTOR TO CONTACT CITY STREETS SUPERINTENDENT AT (970)879-1807 TO SCHEDULE INSTALLATION OF PUBLIC STREET SIGNS. ALL OTHER TRAFFIC CONTROL SIGNS ARE THE RESPONSIBILITY OF THE CONTRACTOR.