


BUILDING SECTIONS NOT FOR CONSTRUCTION

VILLAGE DRIVE APARTMENTS
A 38 UNIT MULTI FAMILY DEVELOPMENT
UNIT PLAN-A1
STEAMBOAT SPRINGS,
COLORADO

R
P
G
A
DESIGN GROUP, INC.
Architect
Space Planning
Interior
101 S. Lincoln Ave., Suite 100
Fort Collins, Colorado 80521
970.225.4072
www.rpgad.com

DATE: 11/11/2014
DRAWN BY: JAC
CHECKED BY: JAC
DESIGNED BY: JAC
PROJECT NO.: 000000-SMF-1
SHEET NO.: 000000-SMF-1
SHEET FOR CONSTRUCTION
REVISIONS:

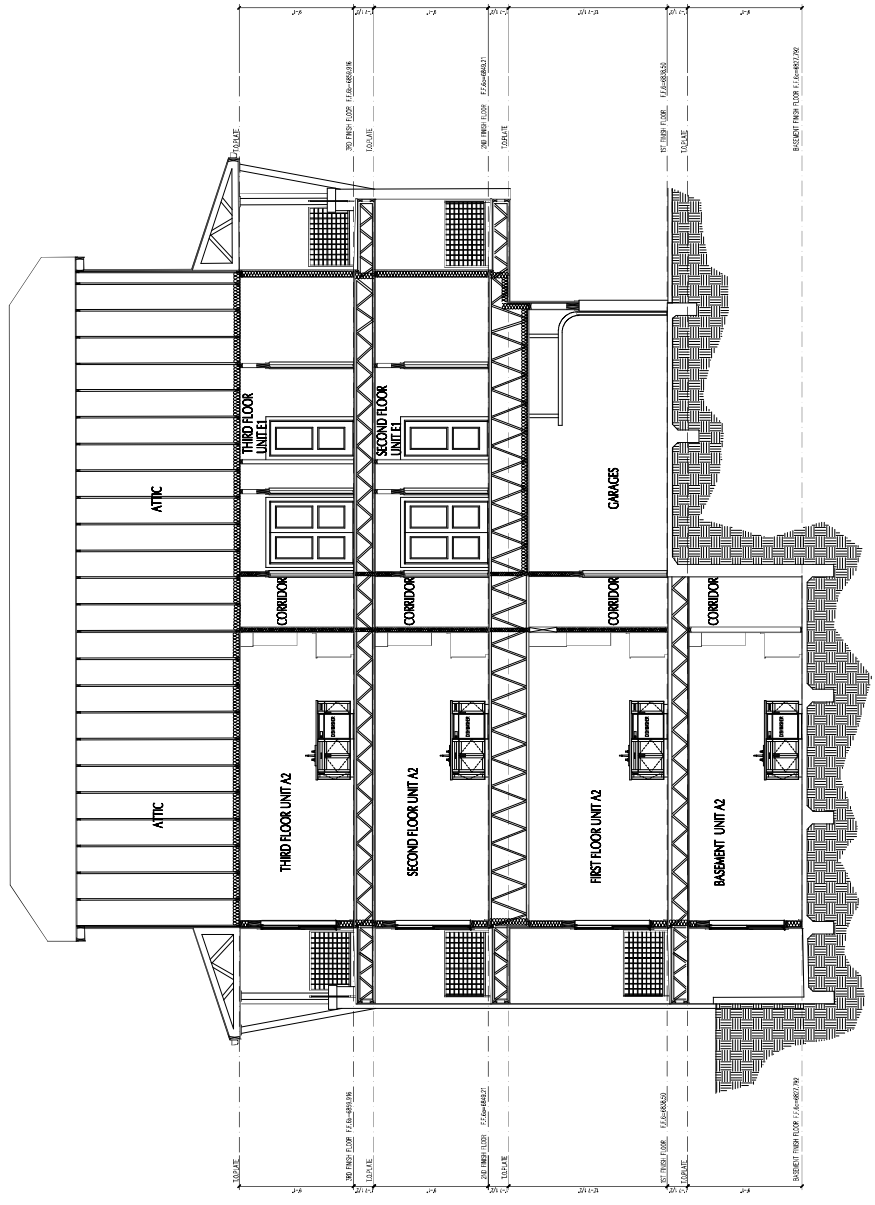

01 BUILDING SECTION NORTH TO SOUTH

VILLAGE DRIVE APARTMENTS
A 38 UNIT MULTI FAMILY DEVELOPMENT
UNIT PLAN A1

A
I N C.
Interiors





BUILDING SECTIONS **NOT FOR CONSTRUCTION**




Σ

MAIN BUILDING SECTIONS NOT FOR CONSTRUCTION

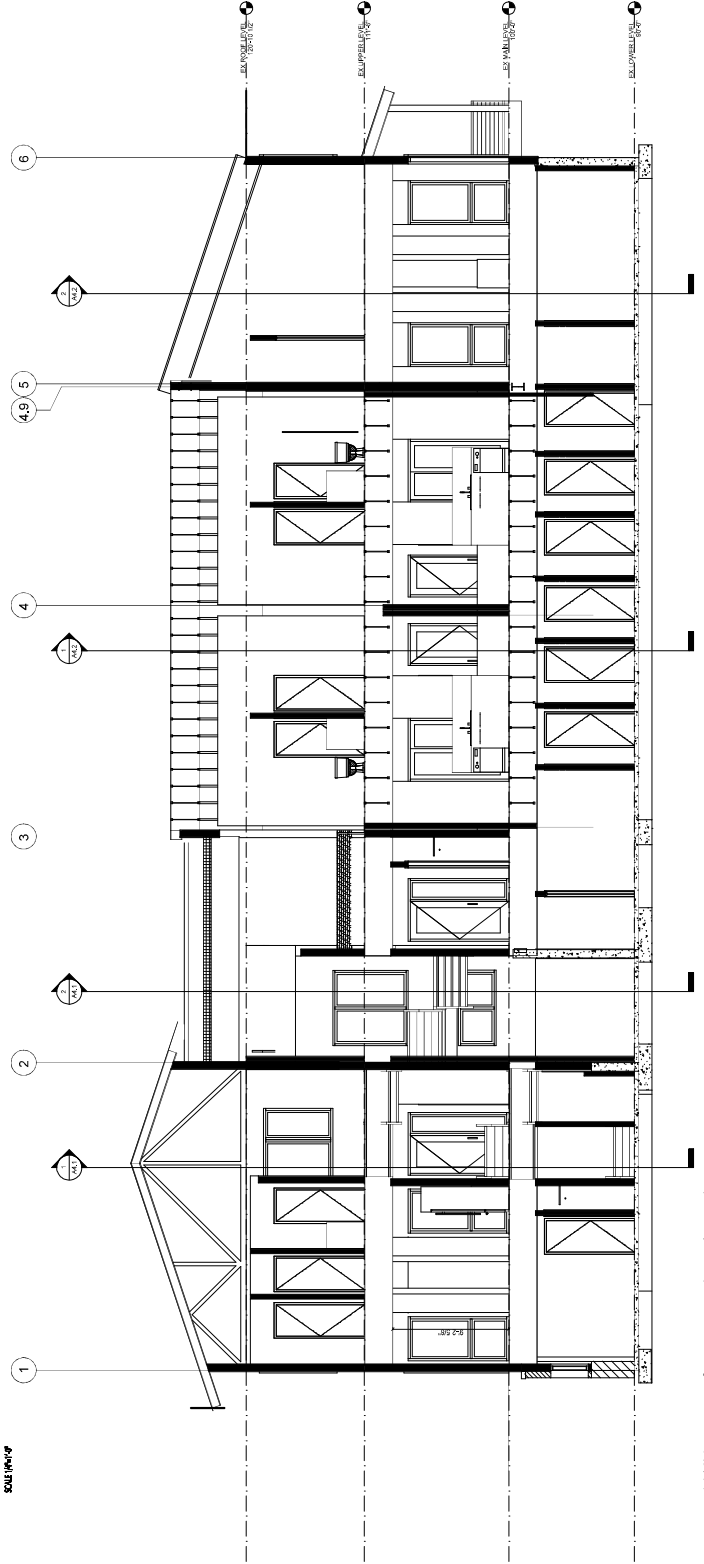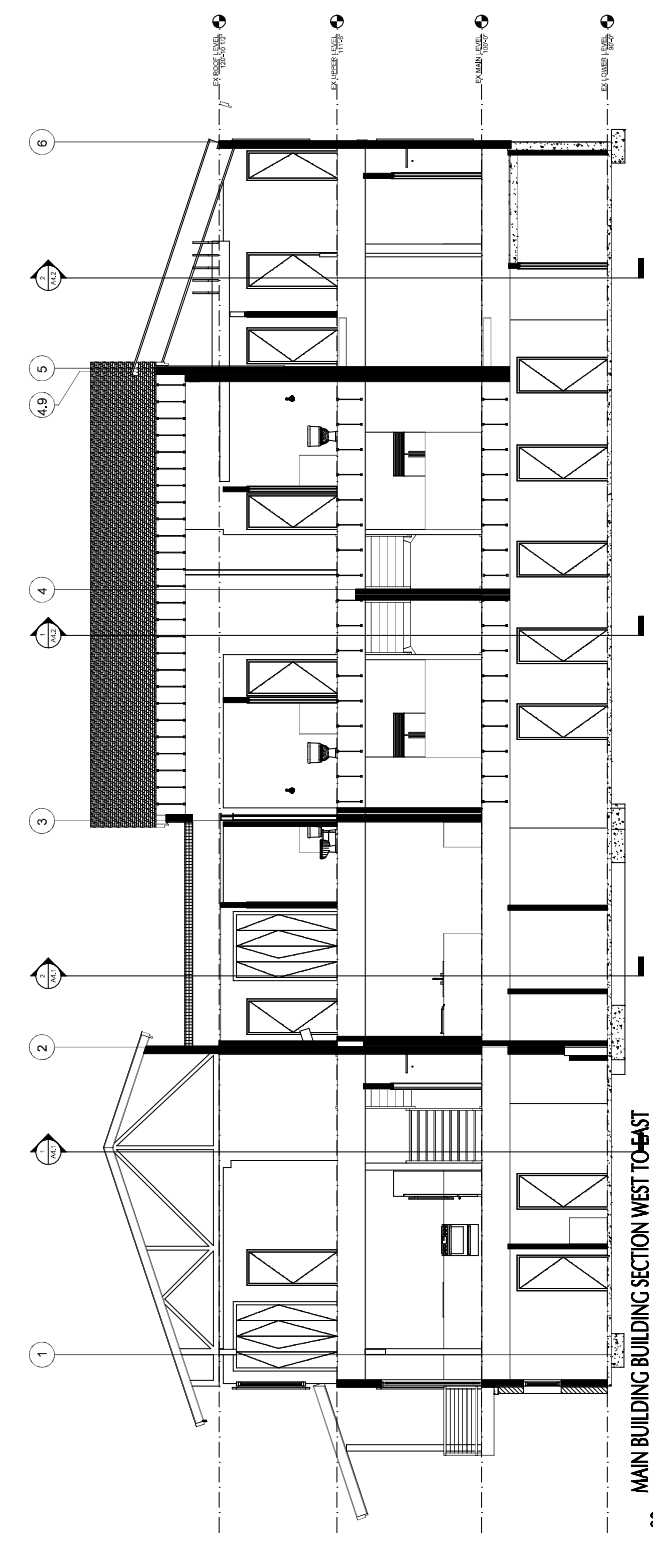


MAIN BUILDING BUILDING SECTIONS NOT FOR CONSTRUCTION

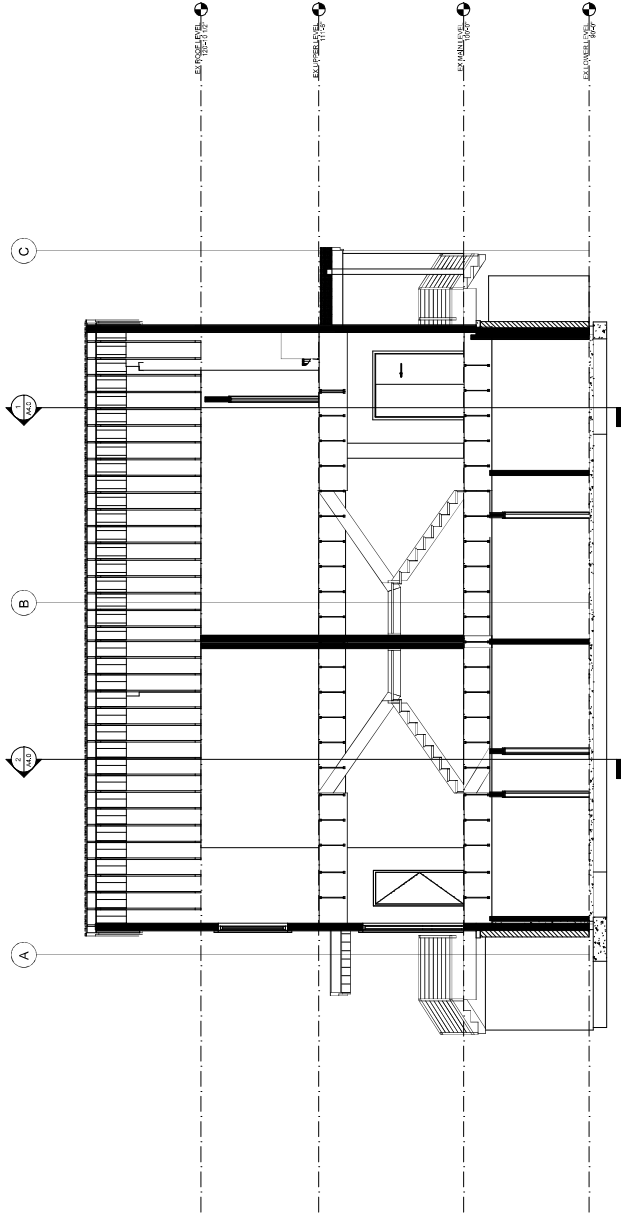

02 MAIN BUILDING BUILDING SECTION NORTH TO SOUTH

SCALE 1/4" = 1'-0"

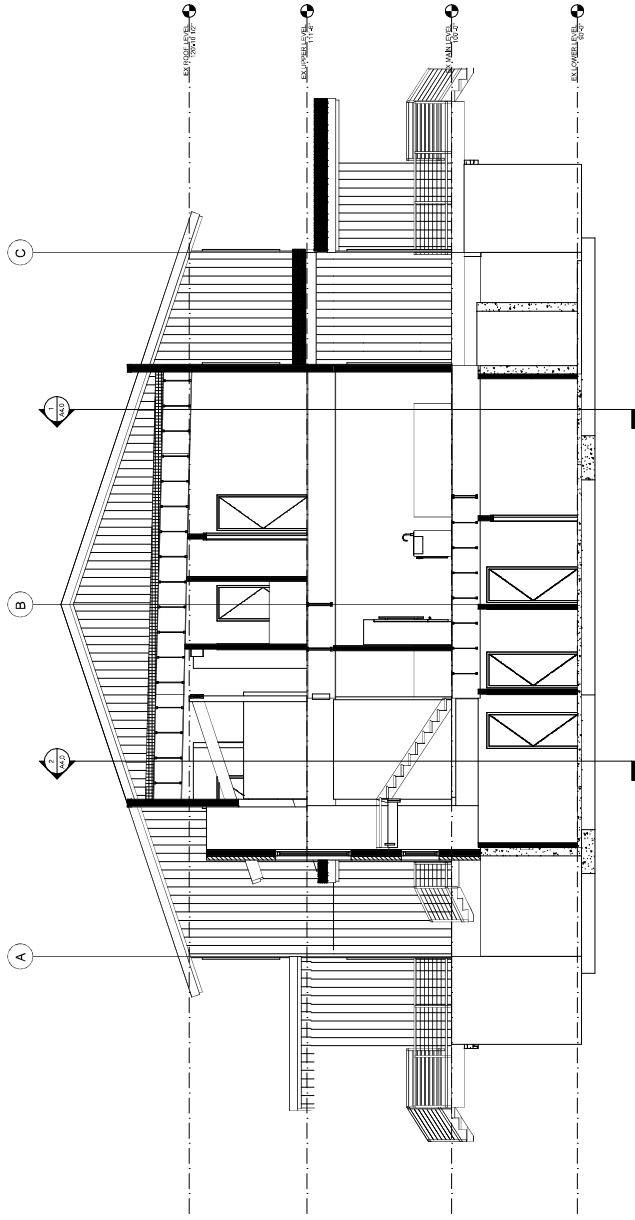

01 MAIN BUILDING BUILDING SECTION NORTH TO SOUTH

SCALE 1/4" = 1'-0"