


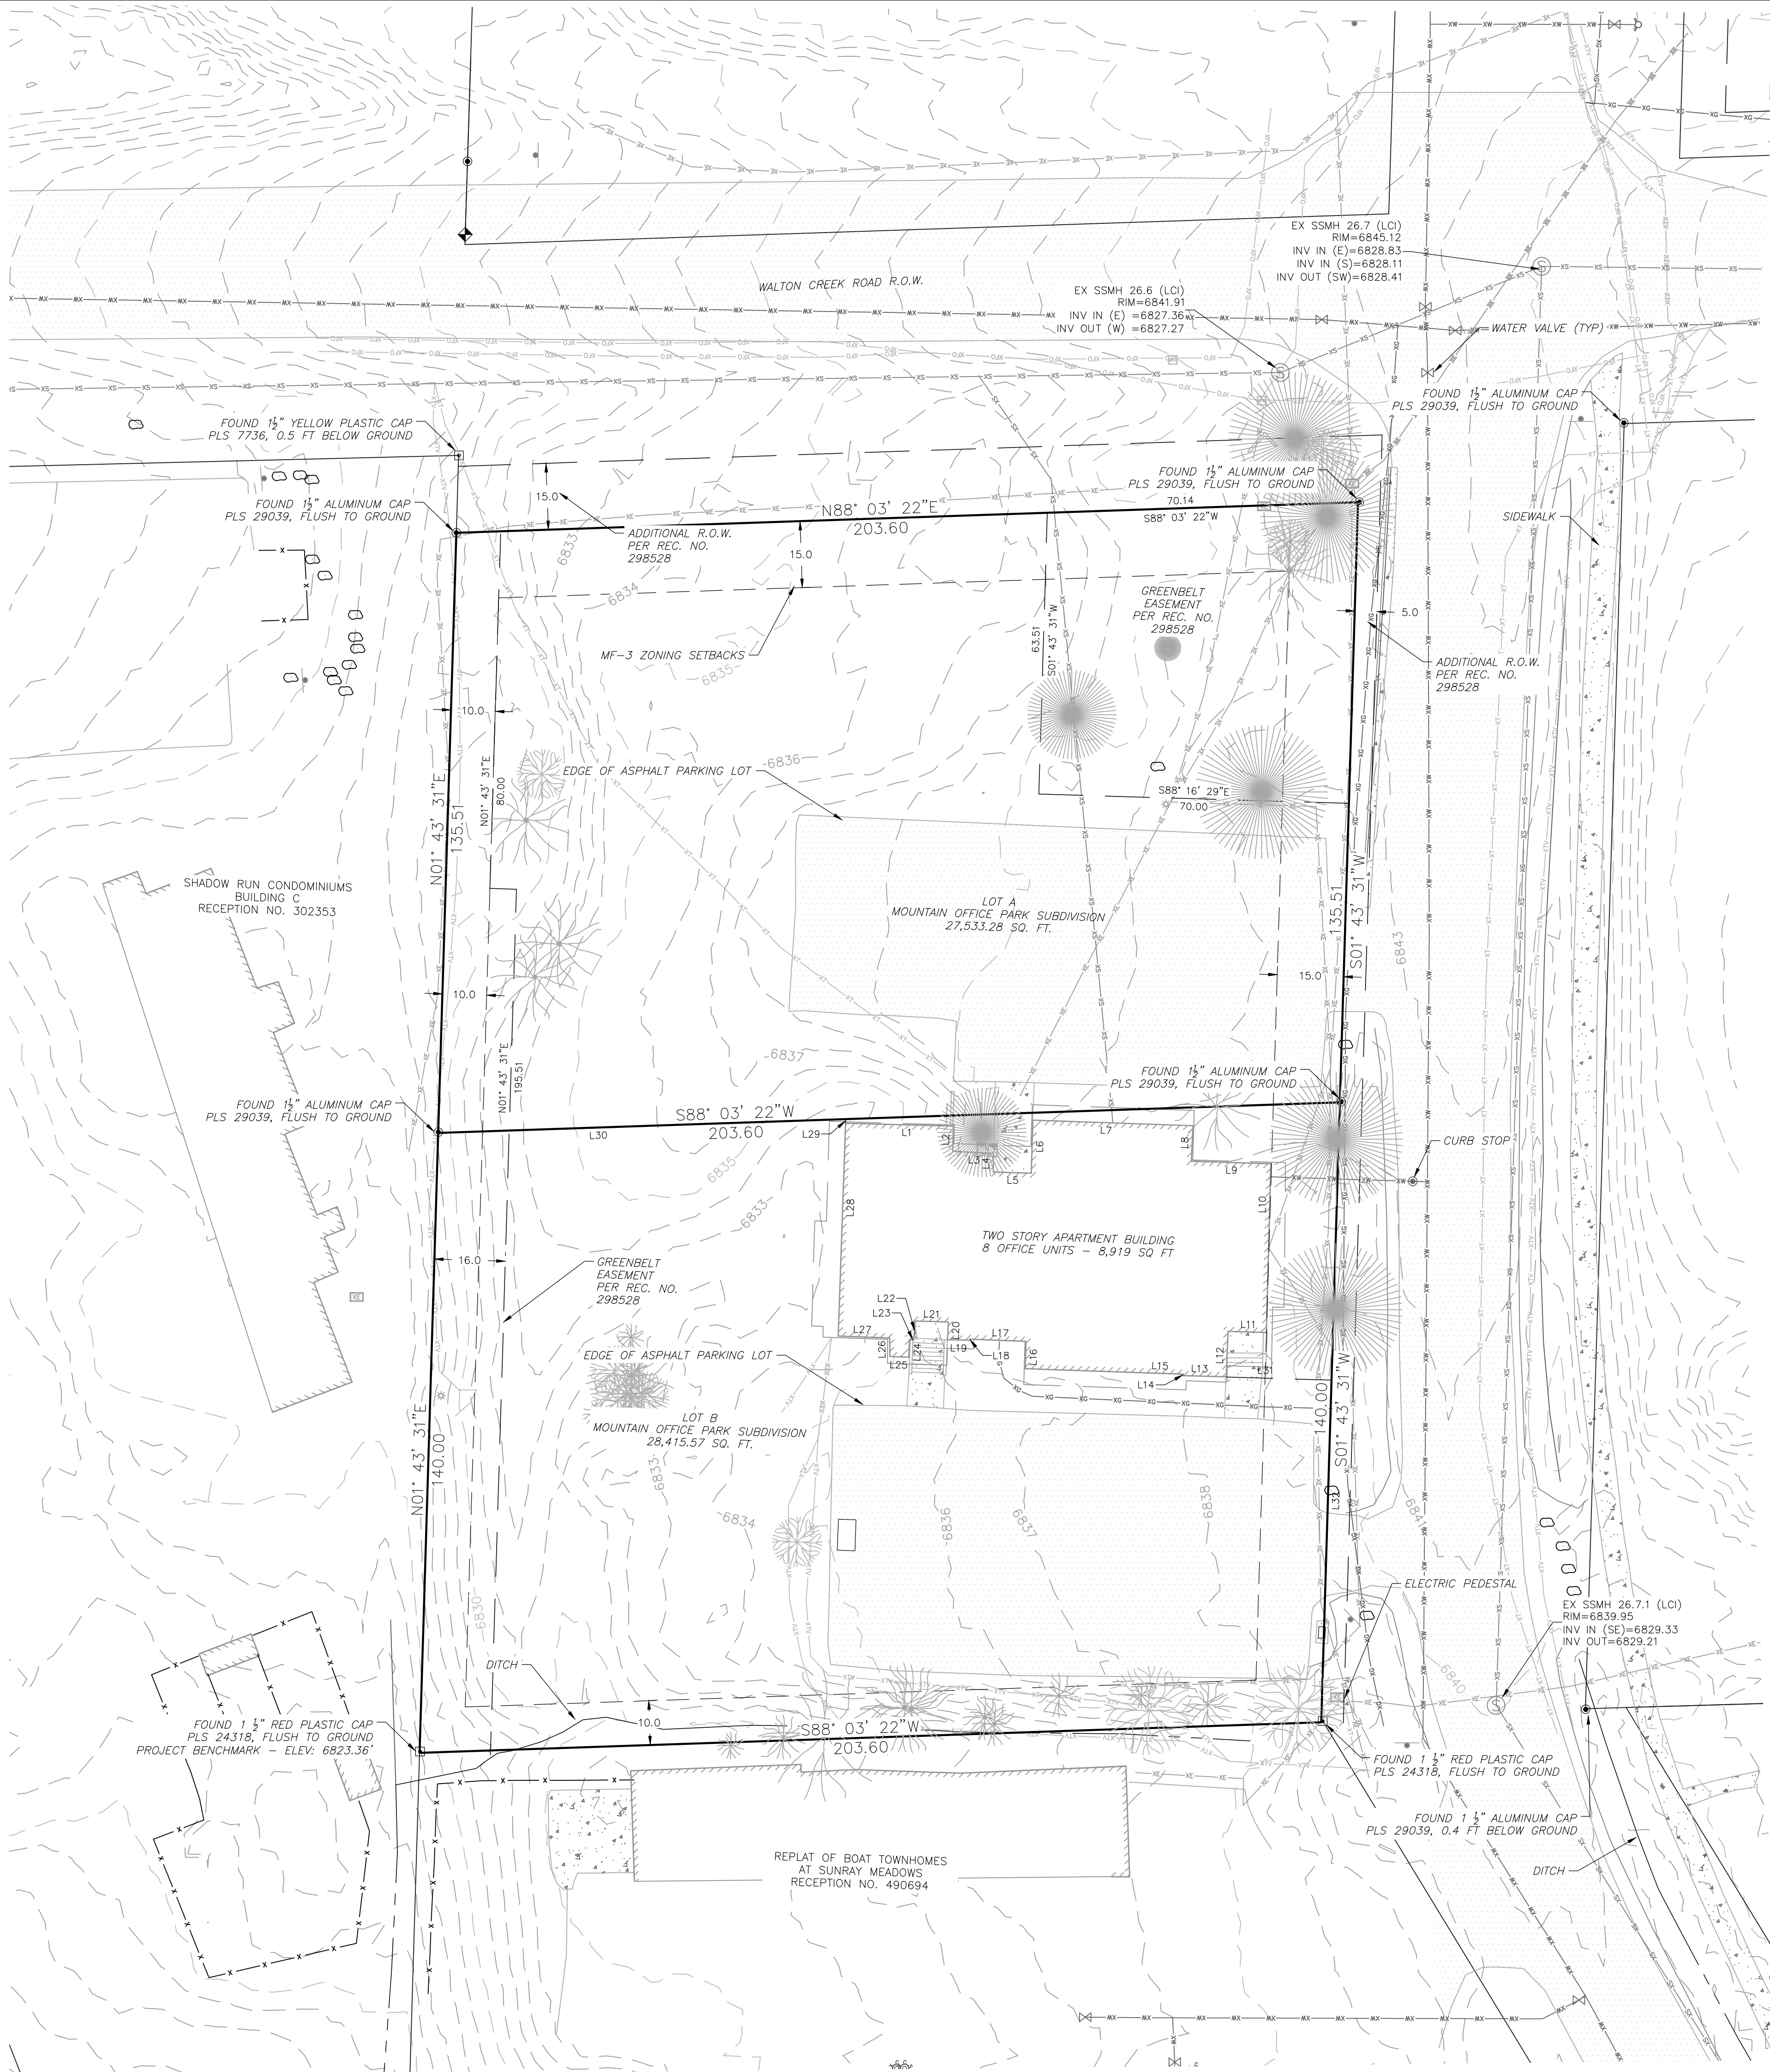


1. EXISTING CONDITIONS SURVEY OF LOT A & B, MOUNTAIN OFFICE PARK SUBDIVISION TO THE PLAT THEREOF AS RECORDED AT CLERK AND RECORDER'S OFFICE, AT RECEPTION NO. 298528, COUNTY OF ROUTT, STATE OF COLORADO.
2. FIELD SURVEYING COMPLETED MARCH 13, 2024 AND MAY 13, 2024.
3. THIS CERTIFICATE DOES NOT CONSTITUTE A TITLE SEARCH BY FOUR POINTS SURVEYING AND ENGINEERING, INC. TO DETERMINE OWNERSHIP OR EASEMENTS OF RECORD. FOR ALL INFORMATION REGARDING EASEMENTS, RIGHTS-OF-WAY, OR TITLE OF RECORD, FOUR POINTS SURVEYING AND ENGINEERING, INC. RELIED UPON THE FINAL PLAT OF MOUNTAIN OFFICE PARK SUBDIVISION. NO ADDITIONAL TITLE RESEARCH WAS COMPLETED BY FOUR POINTS SURVEYING AND ENGINEERING.
4. LEGAL DESCRIPTION PROVIDED BY ROUTT COUNTY ASSESSOR.
5. LOCATES FOR UTILITIES WERE NOT REQUESTED OR OBTAINED BY FOUR POINTS SURVEYING AND ENGINEERING, INC. IN CONJUNCTION WITH THIS SURVEY. UTILITY LOCATES SHOULD BE OBTAINED PRIOR TO PERFORMING ANY WORK IN THE REFERENCED AREA.
6. STREET ADDRESS: 2955 VILLAGE DRIVE, STEAMBOAT SPRINGS.
7. PROPERTY CORNERS FOUND AND SET AS SHOWN HEREON.
8. ZONING MF-3 PER CITY OF STEAMBOAT SPRINGS.
9. NO FLOOD PLAIN CONCERNS, ZONE X - MINIMAL FLOOD HAZARD.
10. GROSS LOT AREA: 1.28 ACRES.
11. EXISTING BUILDING ENCLOSES THE FRONT SETBACK ON VILLAGE DRIVE AS SHOWN.

	PROPERTY BOUNDARY
	ADJACENT PROPERTY BOUNDARY
	EXISTING EASEMENT
	EXISTING EDGE OF ASPHALT
	EXISTING 1' CONTOUR
	EXISTING 5' CONTOUR
	CENTER LINE OF DITCH
	EXISTING WATER LINE
	EXISTING SEWER LINE
	EXISTING UNDERGROUND ELECTRICAL
	EXISTING UNDERGROUND TELEPHONE
	EXISTING UNDERGROUND GAS LINE
	EXISTING CONCRETE PAVING
	EXISTING BUILDINGS
	COLORADO BLUE SPRUCE
	ASPEN
	BIRCH

Line Table		
Line #	Length	Direction
L29	0.88	N1° 56' 38"W
L30	91.92	S88° 03' 22"W
L31	23.70	S88° 16' 29"E
L32	77.26	S1° 43' 31"W
L1	24.40	N88° 27' 34"W
L2	5.70	N0° 59' 55"E
L3	9.18	N87° 07' 29"W
L4	4.20	N0° 45' 54"E
L5	8.48	N88° 12' 20"W
L6	11.96	S1° 43' 19"W
L7	36.26	N88° 02' 04"W
L8	8.03	N2° 39' 15"E
L9	17.96	N88° 10' 01"W
L10	38.19	N1° 30' 55"E
L11	8.66	S88° 18' 39"E
L12	10.26	N2° 08' 17"E
L13	9.83	S88° 31' 06"E
L14	0.35	S0° 02' 26"W
L15	35.66	S88° 01' 45"E
L16	6.18	S1° 24' 43"W

Line Table		
Line #	Length	Direction
L17	12.53	S87° 44' 25"E
L18	0.26	N23° 54' 33"E
L19	5.10	S88° 50' 58"E
L20	3.99	S2° 53' 15"W
L21	7.39	S88° 05' 08"E
L22	4.25	N4° 14' 30"E
L23	0.95	S87° 01' 09"E
L24	4.01	N2° 30' 16"E
L25	4.38	S87° 55' 39"E
L26	4.19	S0° 18' 02"E
L27	11.64	S87° 54' 40"E
L28	48.18	S1° 59' 50"W

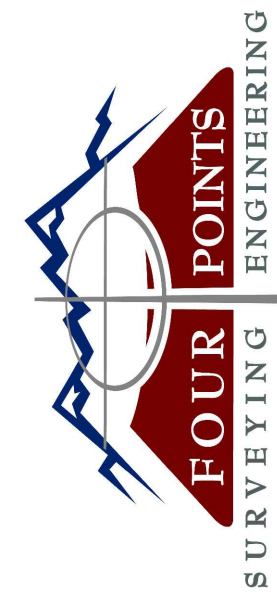


**440 S. Lincoln Ave, Suite 4A
P.O. Box 775966
Steamboat Springs, CO 80487
(970)-871-6772
www.fourpointsse.com**

[illegible]

2955 VILLAGE DRIVE
STEAMBOAT SPRINGS, CO
LOT A AND LOT B
MOUNTAIN OFFICE PARK
SUBDIVISION

Horizontal Scale

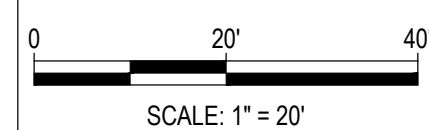

Contour Interval = 2 ft

DATE: 05-28-2024
JOB #: 2033-004
DRAWN BY: WNM
DESIGN BY:
REVIEW BY:

IF THIS DRAWING IS PRESENTED IN A
FORMAT OTHER THAN 24" X 36", THE
GRAPHIC SCALE SHOULD BE UTILIZED

DRAWING:

SHEET #

EXISTING CONDITIONS

C2