
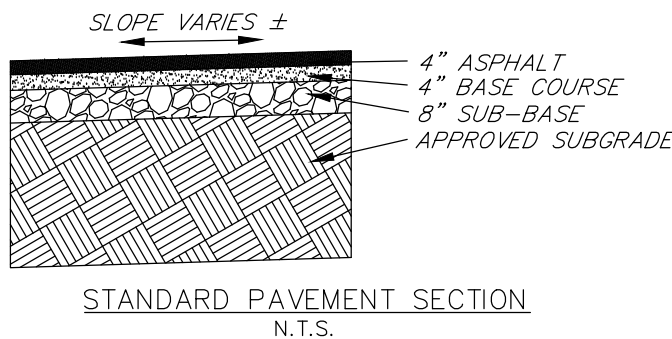
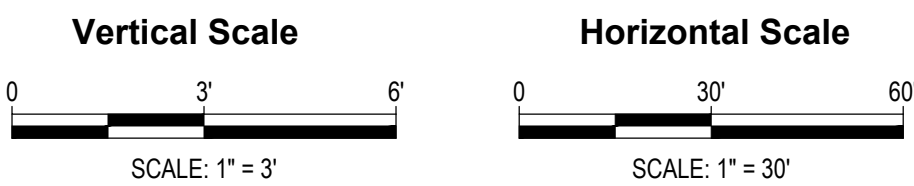
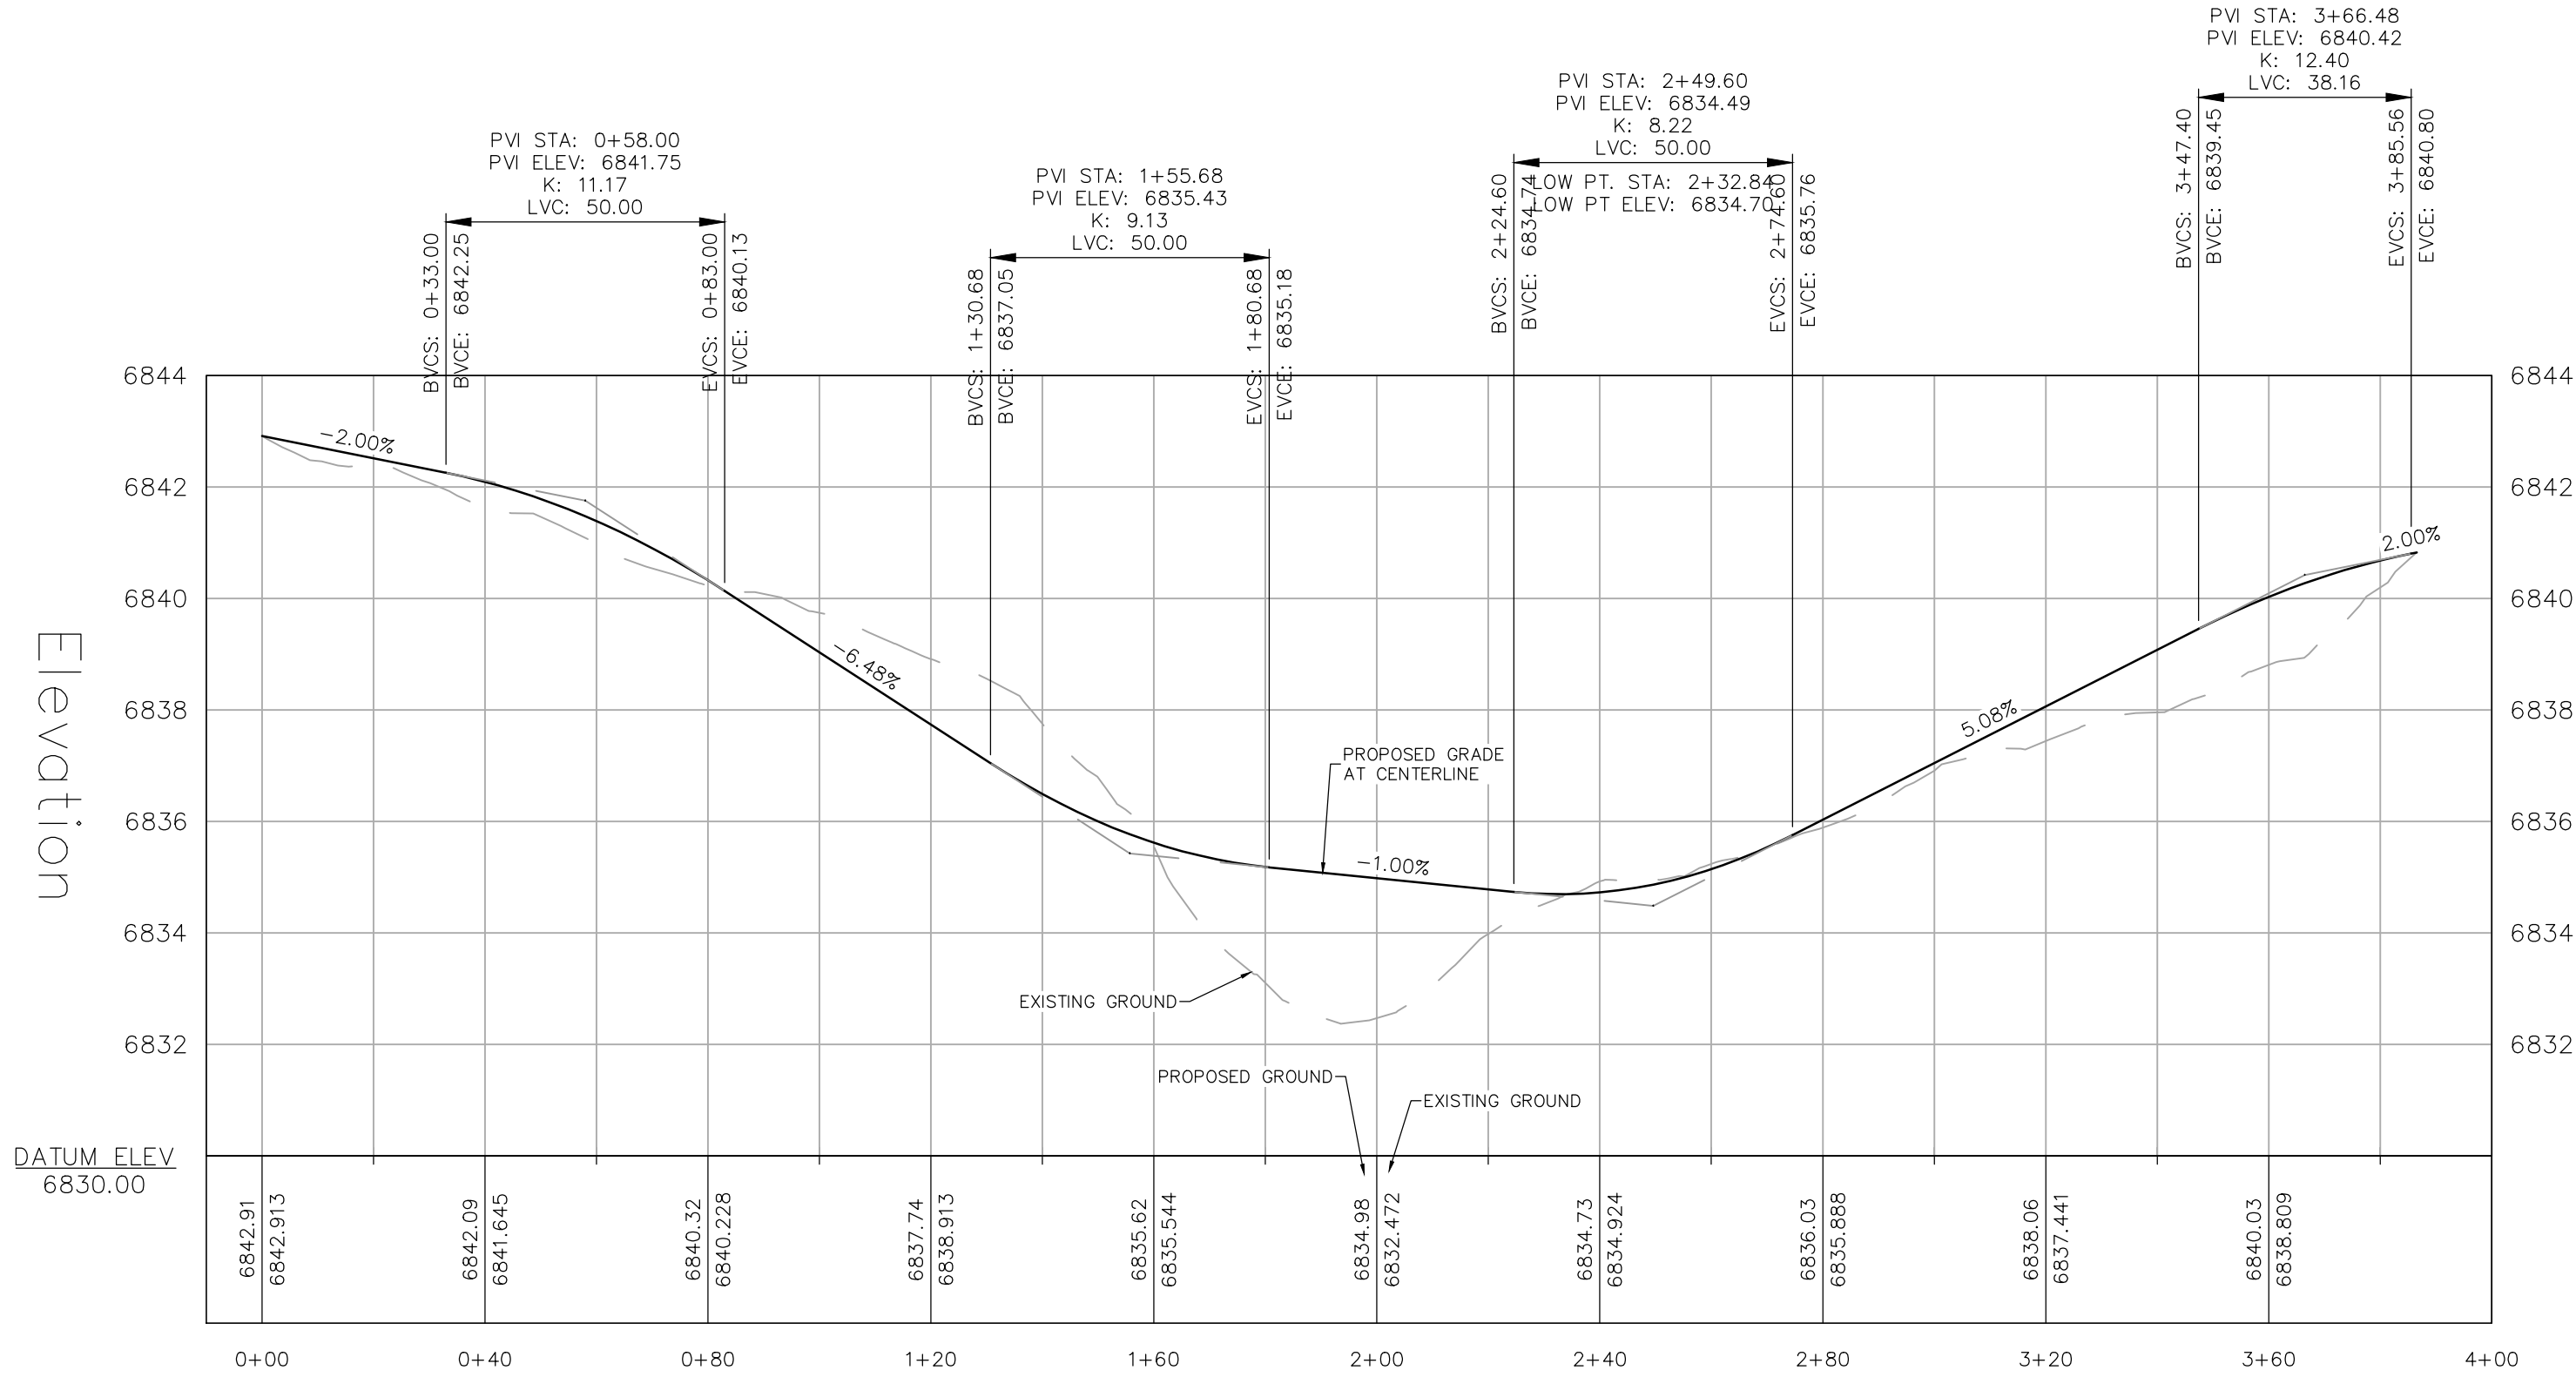
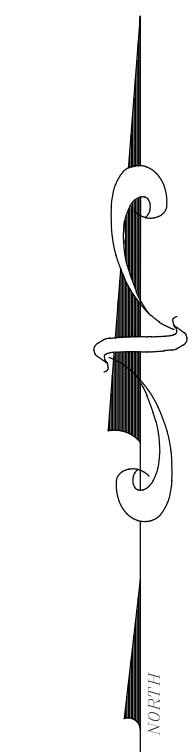


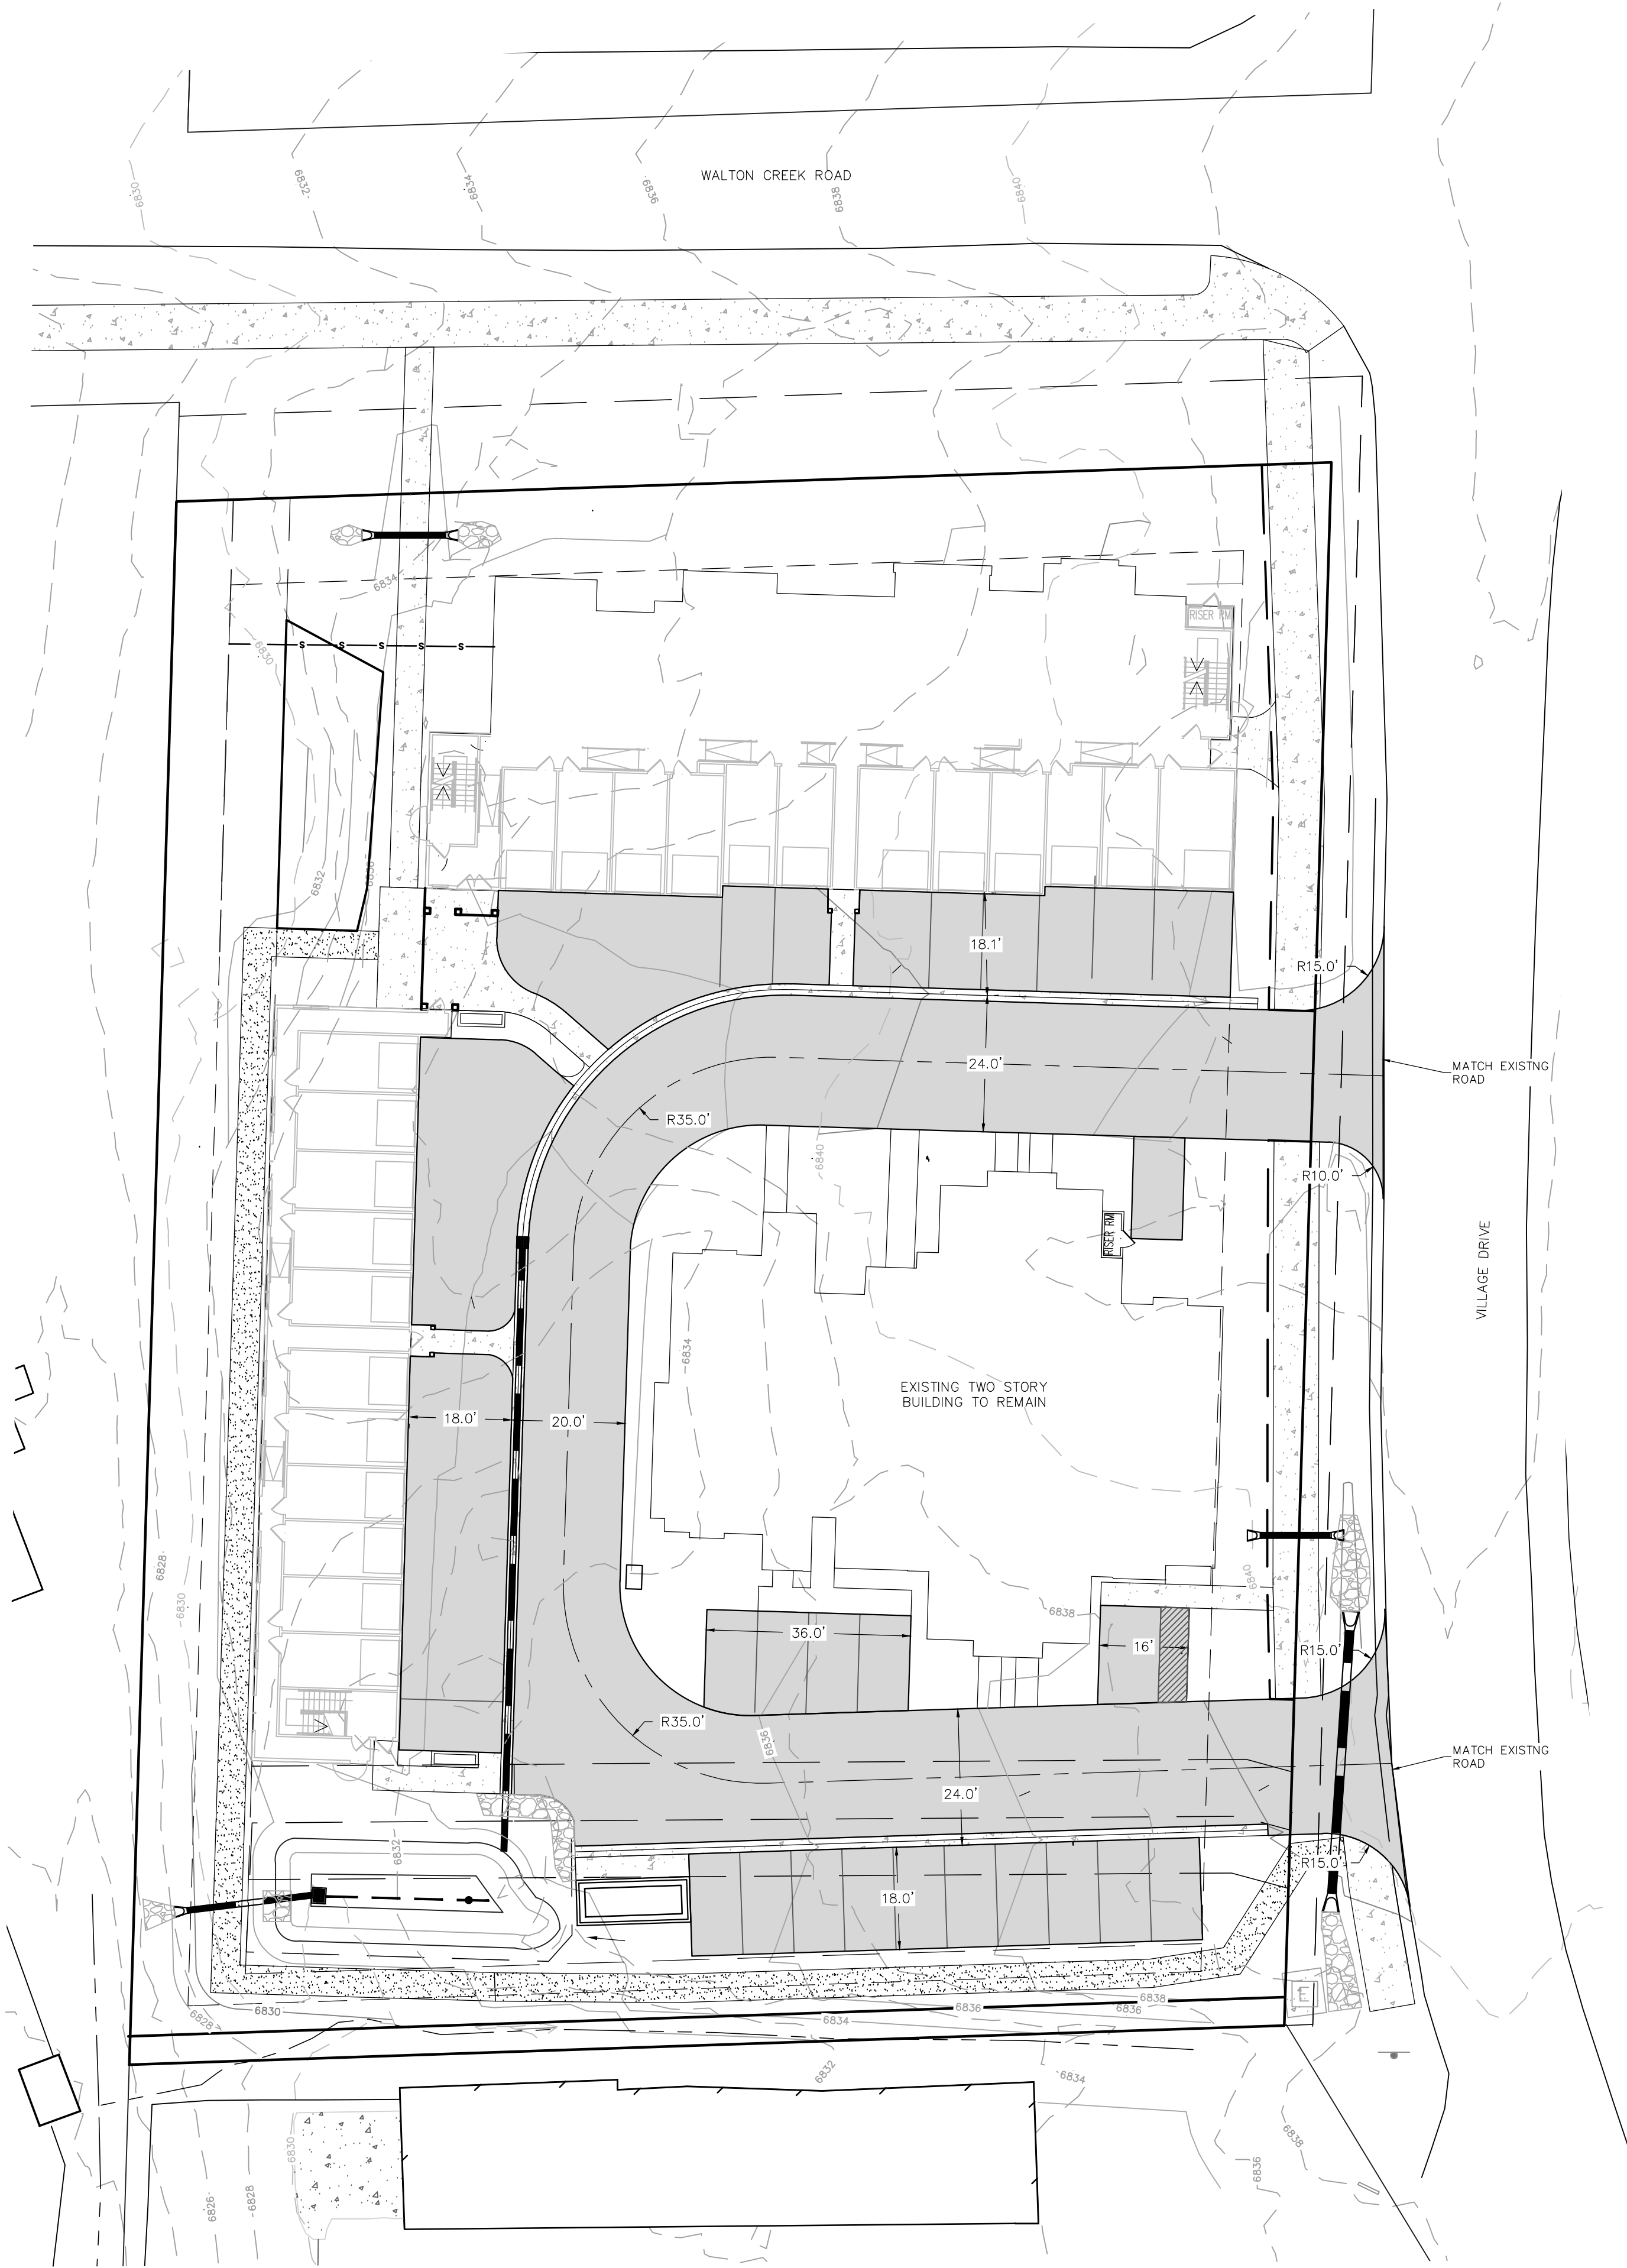

No.	DATE	REVISIONS	DRT REVIEW AND RESPONSE	INT
1	5/27/2024			

VILLAGE DRIVE APARTMENTS
2955 VILLAGE DRIVE
LOT A AND LOT B
MT. OFFICE PARK
SUBDIVISION

Horizontal Scale
0 20' 40'
SCALE: 1" = 20'

Contour Interval = 2 ft

DATE: 5-28-2024
JOB #: 2033-004
DRAWN BY: MDM
DESIGN BY: MDM
REVIEW BY: MDM

IF THIS DRAWING IS PRESENTED IN A
FORMAT OTHER THAN A4 X 36", THE
GRAPHIC SCALE SHOULD BE UTILIZED.