

[illegible]

**Horizontal Scale**

0 15' 30'

1" = 30'

**Contour Interval = 1 ft**

**DATE: 9-26-2024**

**PROJECT # #: 2349-001**

**DRAWN BY: RS**


**CHECKED BY:**

**DATE:**


**IF THIS DRAWING IS PRESENTED IN A FORMAT OTHER THAN 24" X 36", THE GRAPHIC SCALE SHOULD BE UTILIZED.**

SHEET #

1

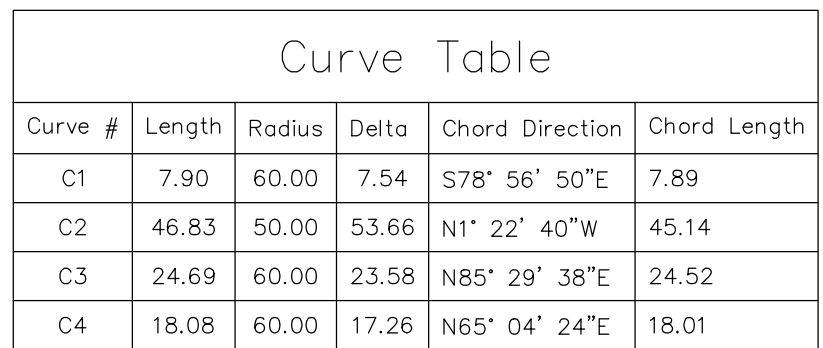

## LEGEND
 
|                                                                                       |                                 |
|---------------------------------------------------------------------------------------|---------------------------------|
|  | PROPERTY BOUNDARY               |
|  | ADJACENT PROPERTY BOUNDARY      |
|  | EXISTING EASEMENT               |
|  | EXISTING EDGE OF ASPHALT        |
|  | EXISTING 1' CONTOUR             |
|  | EXISTING 5' CONTOUR             |
|  | CENTER LINE OF DITCH            |
|  | EXISTING WATER LINE             |
|  | EXISTING SEWER LINE             |
|  | EXISTING UNDERGROUND ELECTRICAL |
|  | EXISTING UNDERGROUND TELEPHONE  |
|  | EXISTING WOOD FENCE             |
|  | EXISTING CONCRETE PAVING        |
|  | EXISTING BUILDINGS              |
|  | EXISTING COTTONWOOD TREE        |
|  | EXISTING FRUIT TREE             |

OFFICE: (970) 871-6772  
CELL: (970) 819 1161  
EMAIL: [walterm@fourpointsse.com](mailto:walterm@fourpointsse.com)