

**LOCATED IN THE NW ¼ OF SECTION 7, TOWNSHIP 6 NORTH,
RANGE 84 WEST OF THE 6TH P.M., STEAMBOAT SPRINGS,
ROUTT COUNTY, COLORADO**

[illegible]

1940 BRIDGE LANE
STEAMBOAT SPRINGS, CO 80487


0 15' 30'

1" = 30'

IF THIS DRAWING IS PRESENTED IN A
FORMAT OTHER THAN 24" X 36", THE
DRAWING SHALL BE REPRODUCED

DRAWING:	
SHEET #	

1

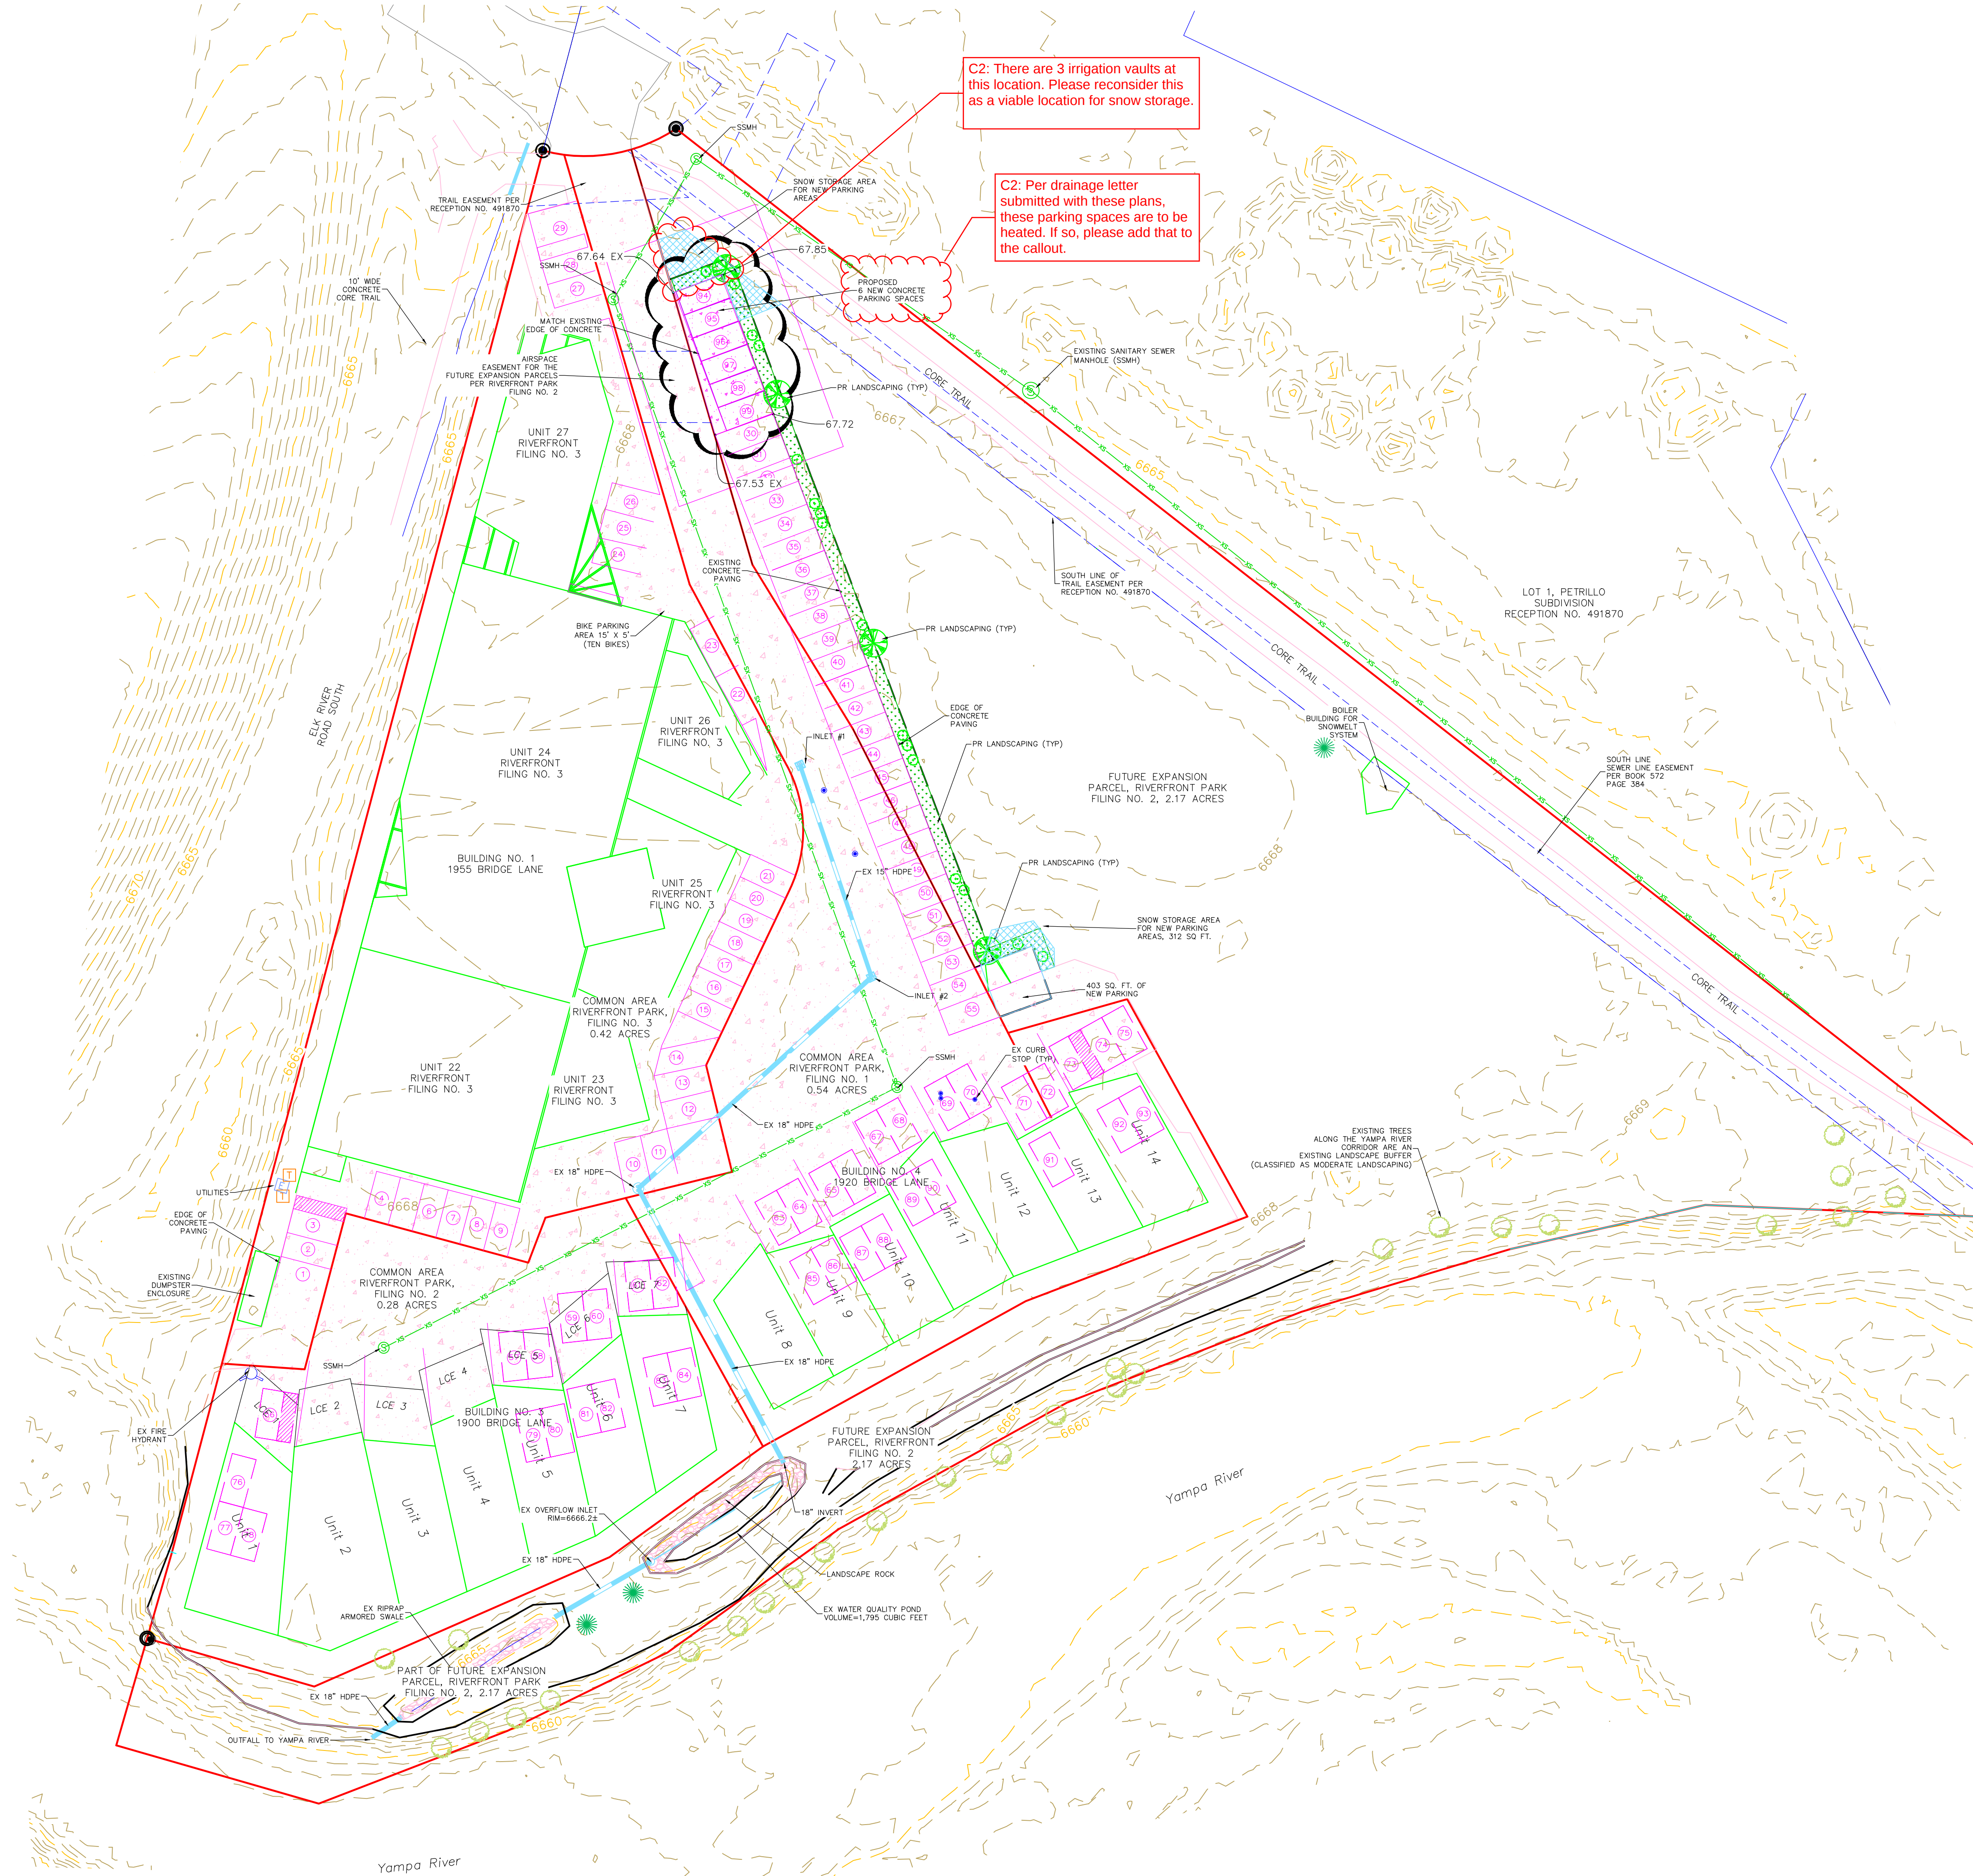

C2: Please update sheet # to be different from existing conds. plan.

DRAWING: