


410 S. Lincoln Ave, Unit 15
P.O. Box 775966
Steamboat Springs, CO 80487
(970)-871-6772
www.fourpointssse.com

No.	DATE	REVISIONS	INT

FUTURE EXPANSION PARCEL
RIVERFRONT PARK FILING NO. 2
1940 BRIDGE LANE
STEAMBOAT SPRINGS, CO 80487

Horizontal Scale

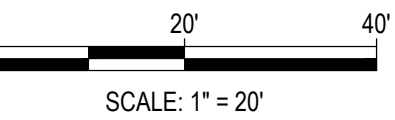

SCALE: 1" = 20'

Contour Interval = 2 ft

DATE: 5-13-2025
JOB #: 2349-002
DRAWN BY: CFB
DESIGN BY: CFB


REVIEW BY:

IF THIS DRAWING IS PRESENTED IN A
FORMAT OTHER THAN 24" X 36" THE
GRAPHIC SCALE SHOULD BE UTILIZED

DRAWING:
FIRE TRUCK
TURNING ANALYSIS

SHEET #

C11

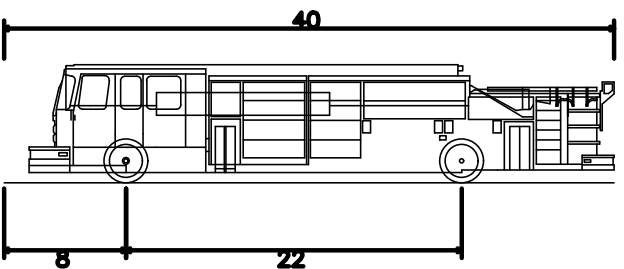

Pumper Fire Truck
Overall Length
Overall Width
Overall Body Height
Min. Body Ground Clearance
Track Width
Lock-to-lock time
Max Wheel Angle

40.000ft
8.167ft
7.745ft
0.656ft
8.167ft
5.00s
45.00°