



[illegible]

**FUTURE EXPANSION PARCEL
RIVERFRONT PARK FILING NO. 2
1940 BRIDGE LANE
STEAMBOAT SPRINGS, CO 80487**

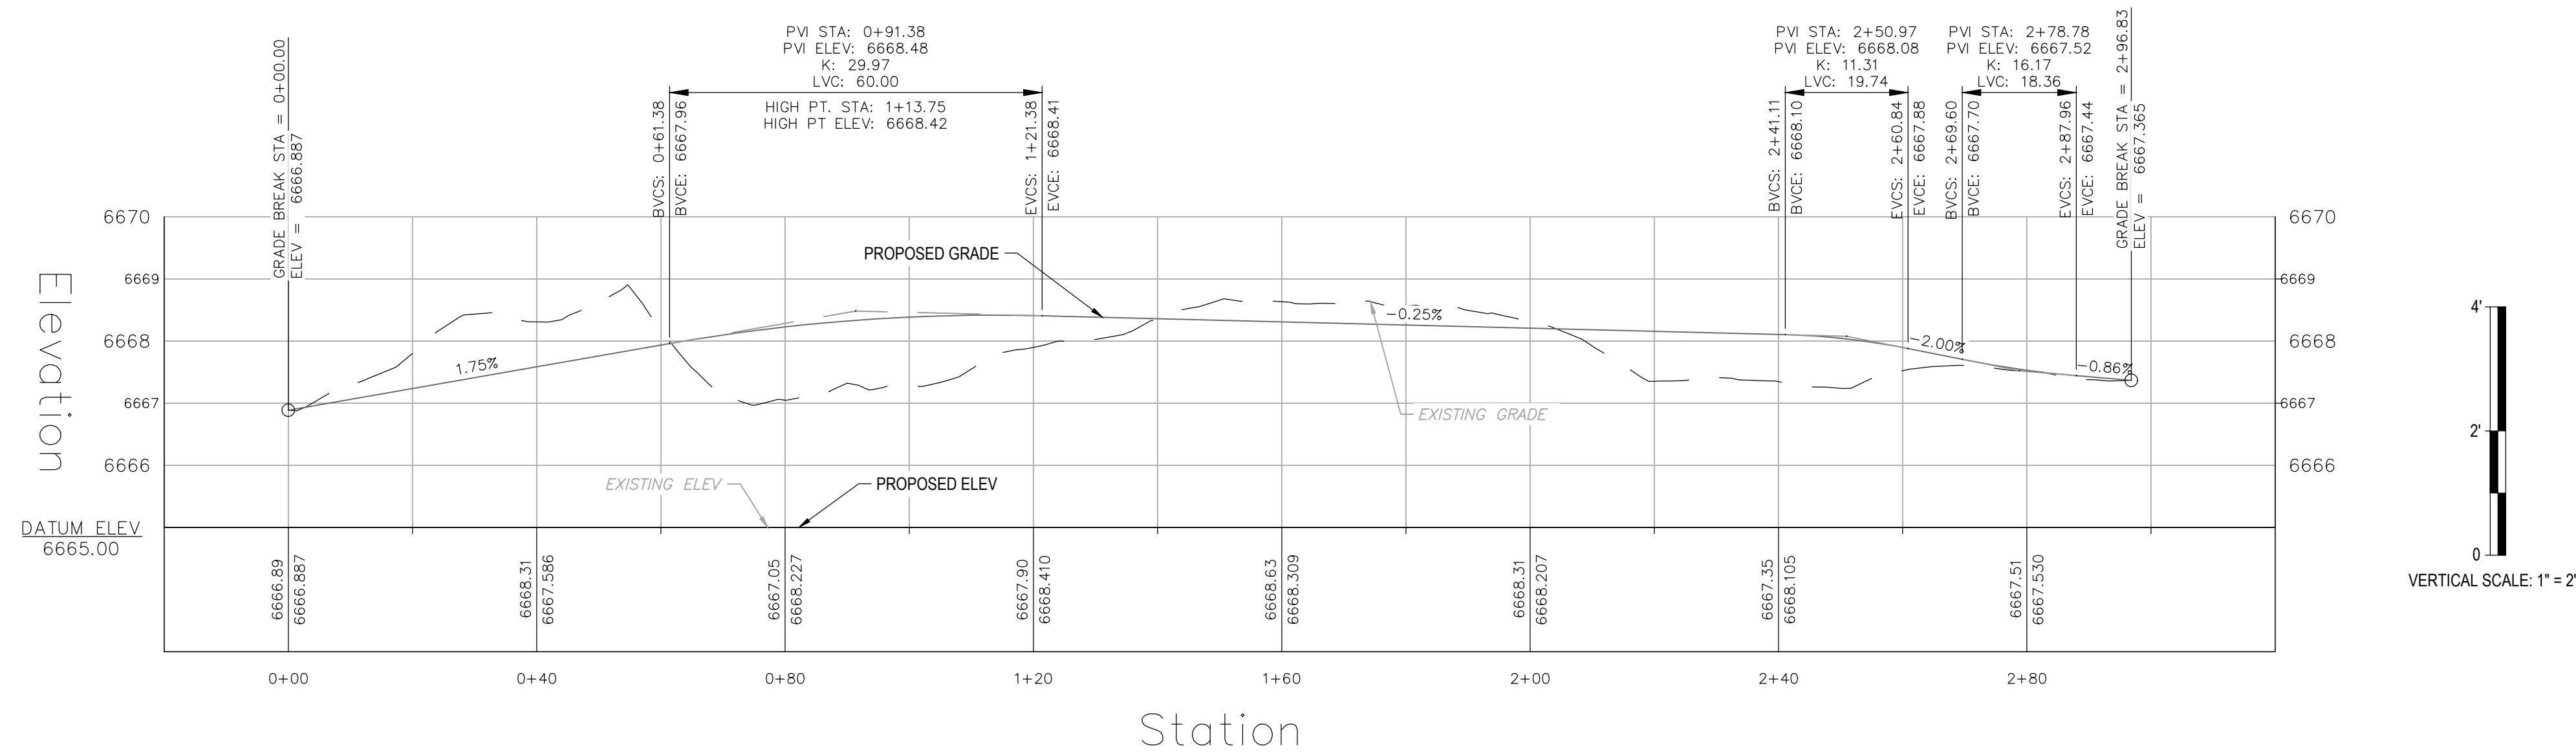

Horizontal Scale

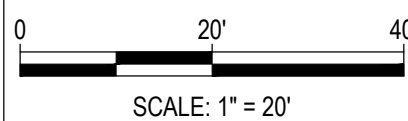

DATE: 12-11-2024


DRAWN BY: CFB
REGION BY: CFB

DESIGN BY: CFB
REVIEW BY:

IF THIS DRAWING IS PRESENTED IN A
FORMAT OTHER THAN 24" X 36", THE
GRAPHIC SCALE SHOULD BE UTILIZED

DRAWING:

ACCESS PROFILE

SHEET #

C5