


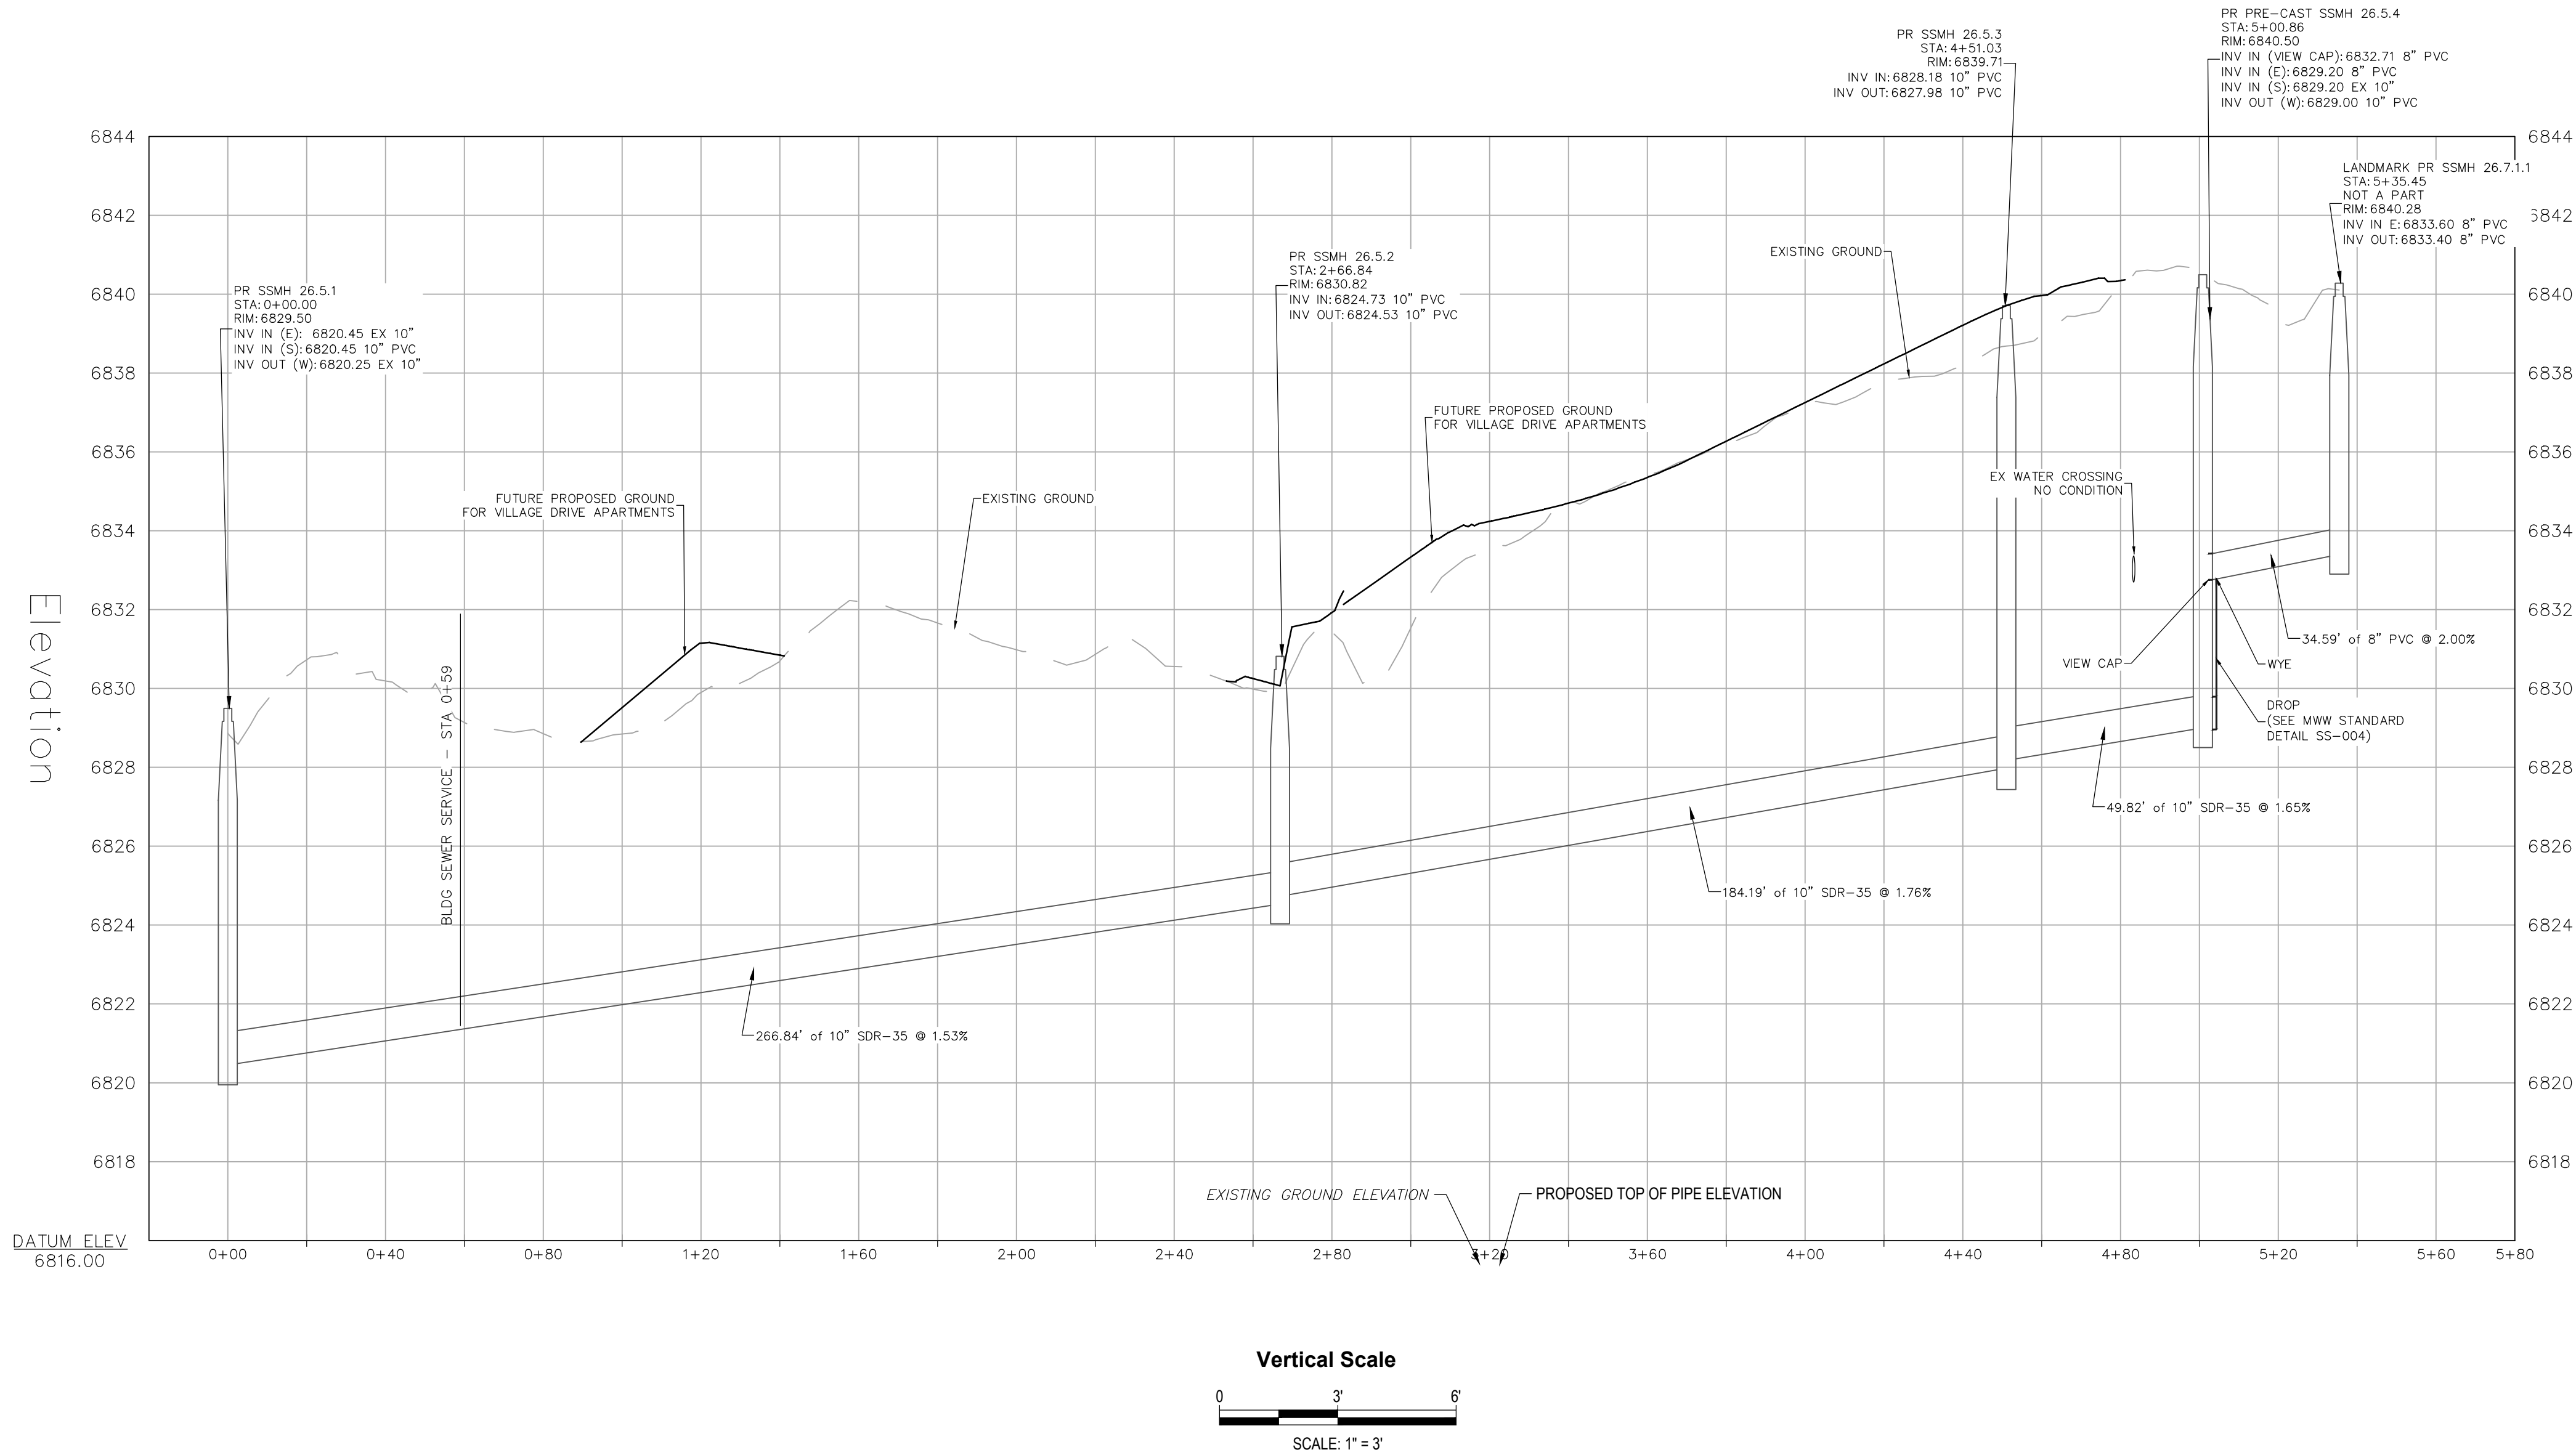


440 S. Lincoln Ave, Suite 4A
P.O. Box 775966
Steamboat Springs, CO 80487
(970)-871-6772
www.fourpointse.com

No.	DATE	REVISIONS	INT	MDM	AP
1	5/27/2024	DRT REVIEW AND RESPONSE			
2	8/26/25	INV REVIEW AND UPDATE PER MWW			

VILLAGE DRIVE APARTMENTS
2955 VILLAGE DRIVE
LOT A AND LOT B
MT. OFFICE PARK
SUBDIVISION

Horizontal Scale

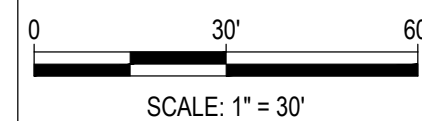

Contour Interval = 2 ft

DATE: 4-12-2024
JOB #: 2033-004
DRAWN BY: MDM
DESIGN BY: WNM
REVIEW BY: MDM

IF THIS DRAWING IS PRESENTED IN A
FORMAT OTHER THAN 24" X 36", THE
GRAPHIC SCALE SHOULD BE UTILIZED.

DRAWING:
SEWER PROFILE

SHEET #
C5B

