

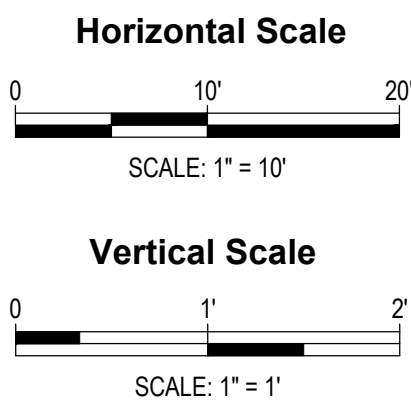


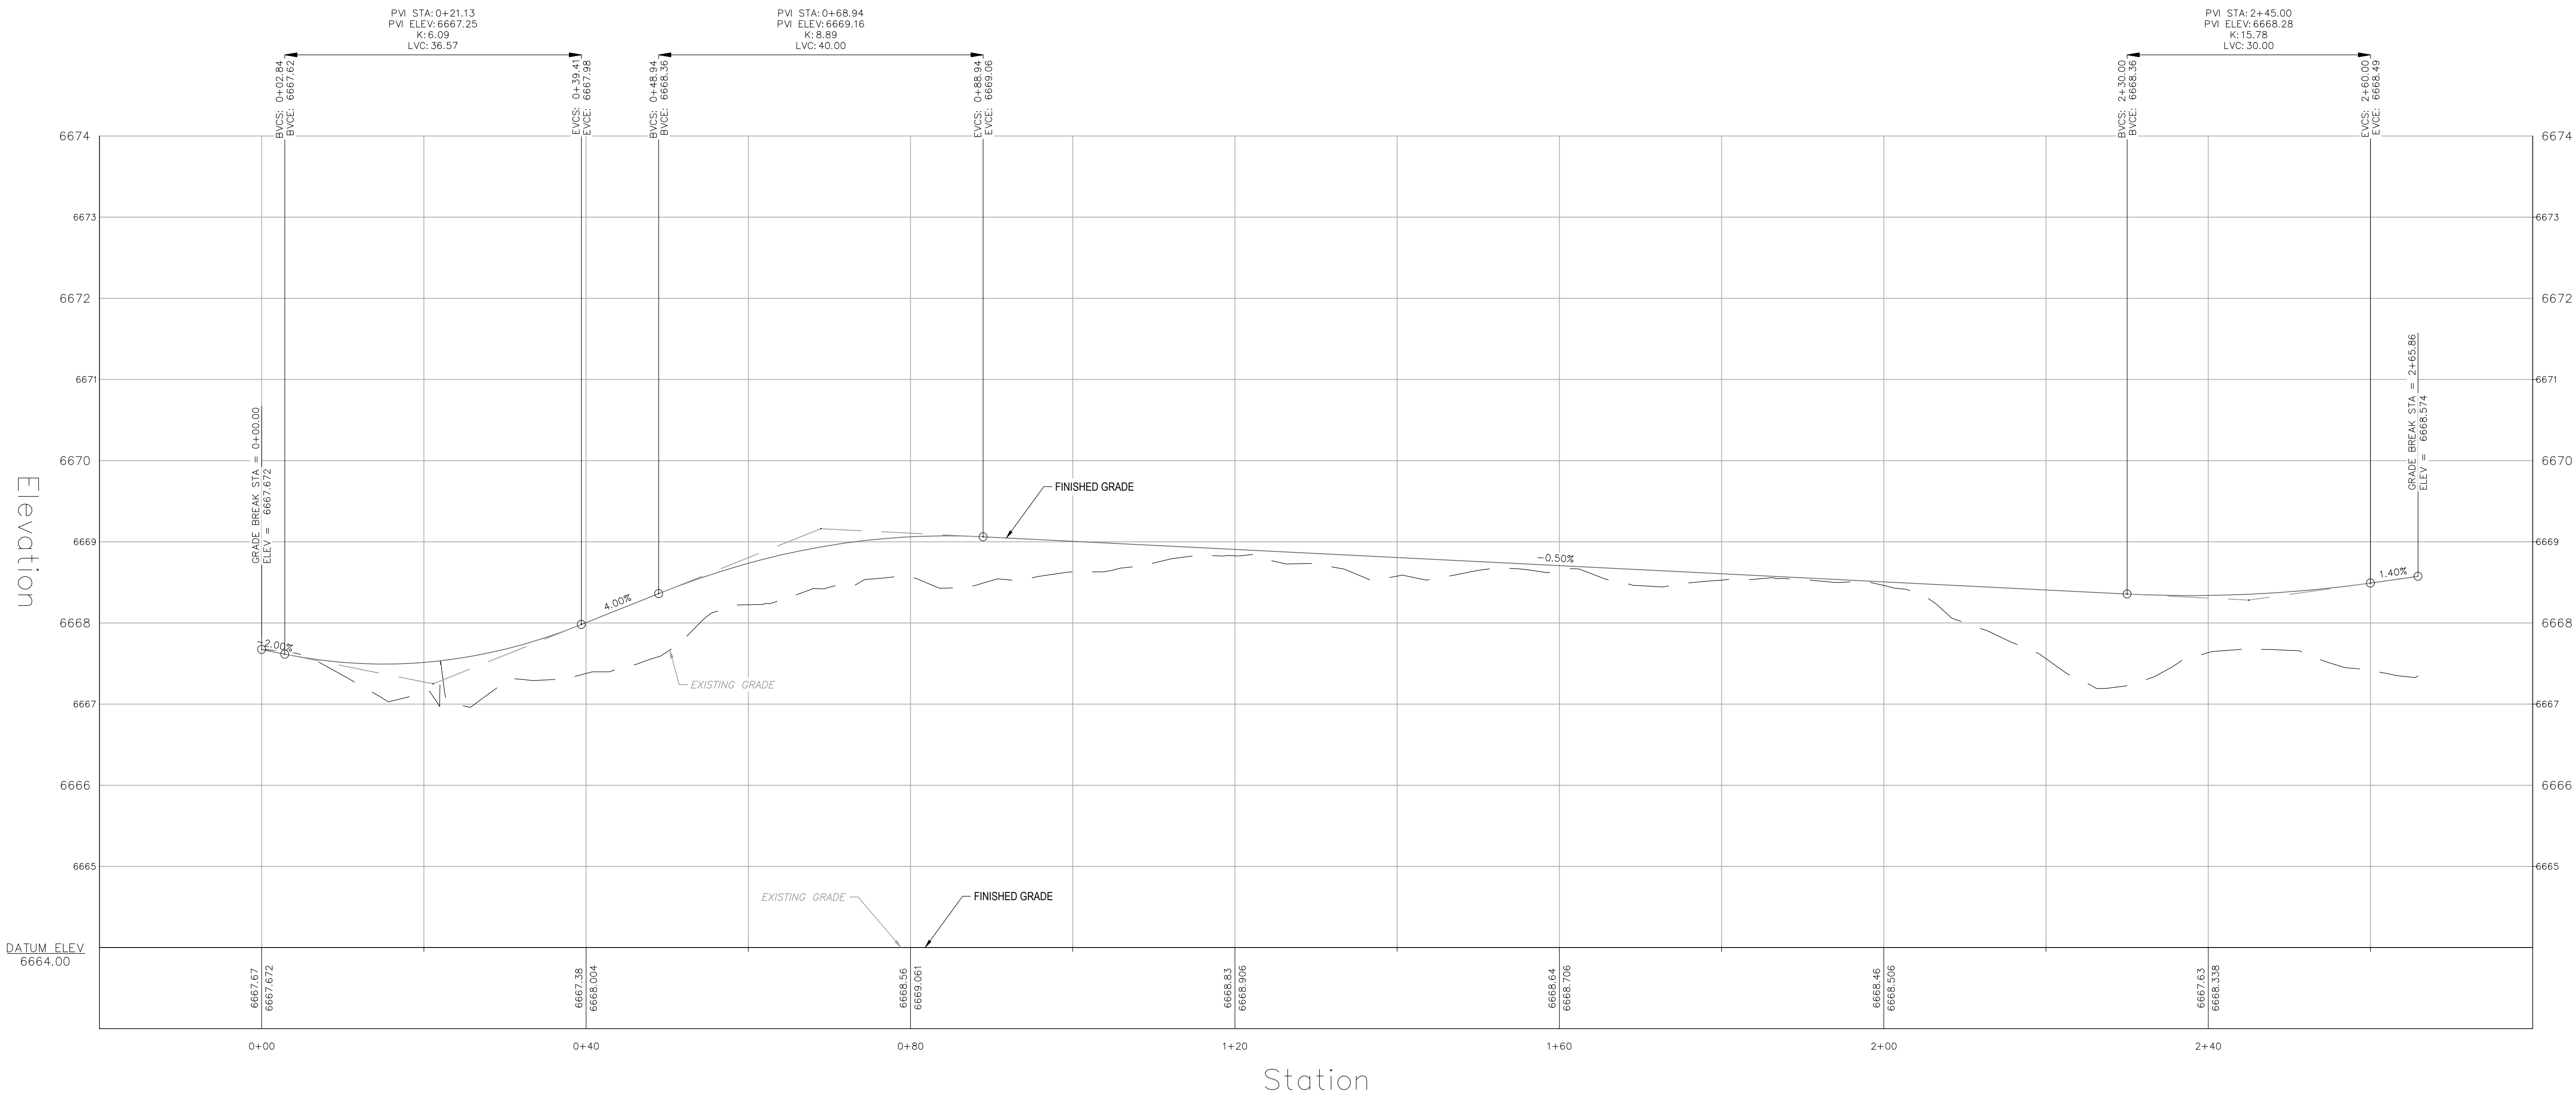

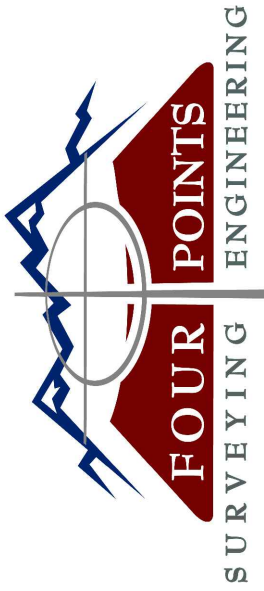

410 S. Lincoln Ave, Unit 15
P.O. Box 775966
Steamboat Springs, CO 80487
(970)-871-6772
www.fourpointse.com

No.	DATE	REVISIONS	INT
1	10/22/25	PER DRT COMMENTS	CFB

EDDYLINE TOWNHOMES

FUTURE EXPANSION PARCEL

RIVERFRONT PARK FILING NO. 2

1940 BRIDGE LANE

STEAMBOAT SPRINGS, CO 80487

DATE: 7-9-2025

JOB #: 2349-003

DRAWN BY: CFB

DESIGN BY: CFB

REVIEW BY: WNM

IF THIS DRAWING IS PRESENTED IN A
FORMAT OTHER THAN 24" X 36" THE
GRAPHIC SCALE SHOULD BE UTILIZED

DRAWING:

ACCESS PROFILE

SHEET #

C5