

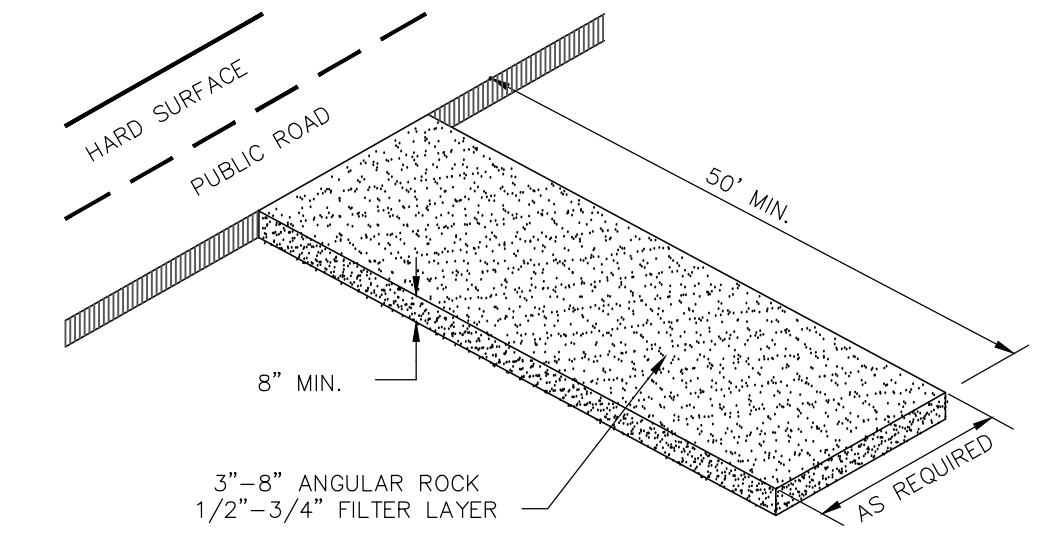


PURPOSE



TO REDUCE THE AMOUNT OF MUD TRANSPORTED ONTO PUBLIC ROADS BY MOTOR VEHICLES OR RUNOFF.

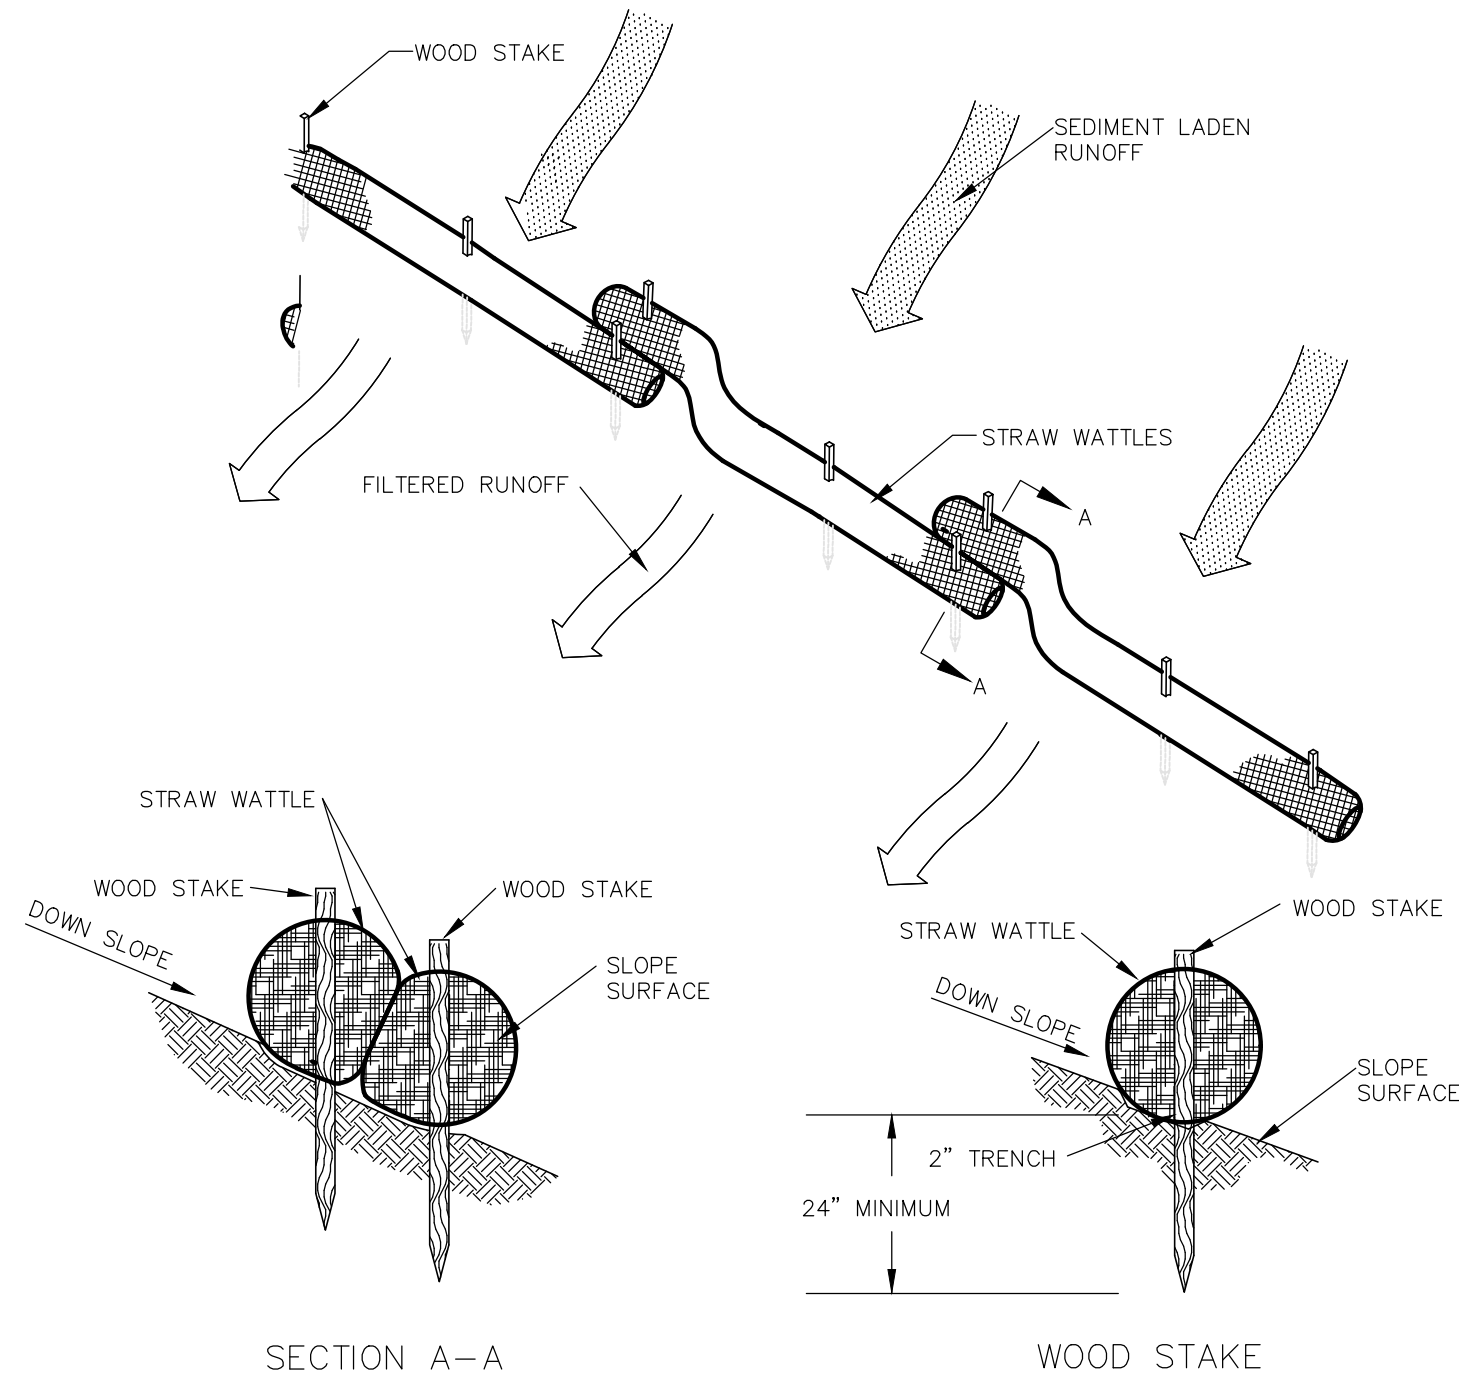


VEHICLE TRACKING CONTROL DETAIL
NOT TO SCALE

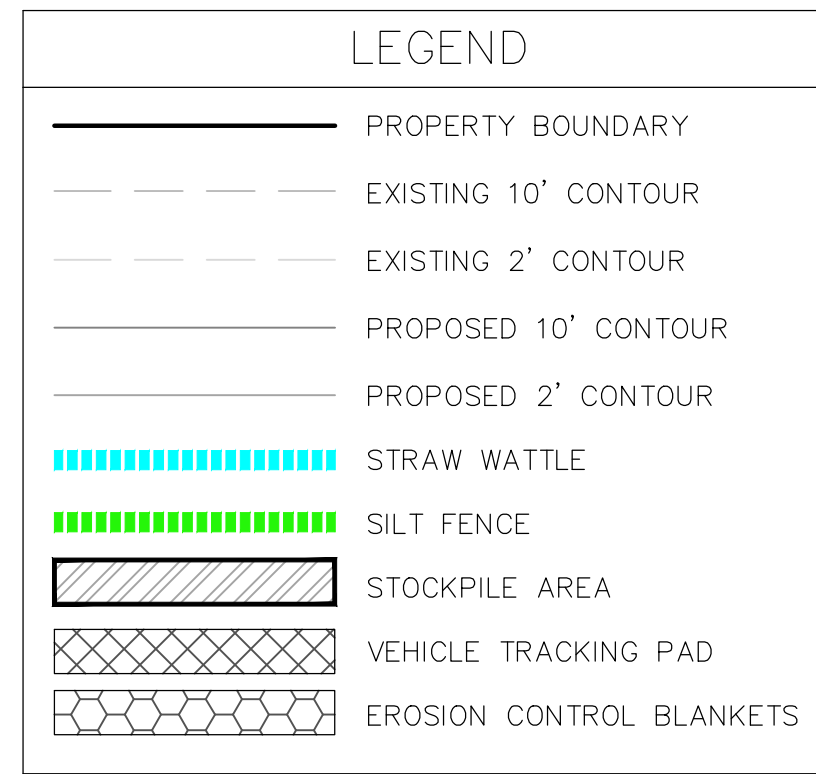

STRAW WATTLE DETAILS
NOT TO SCALE

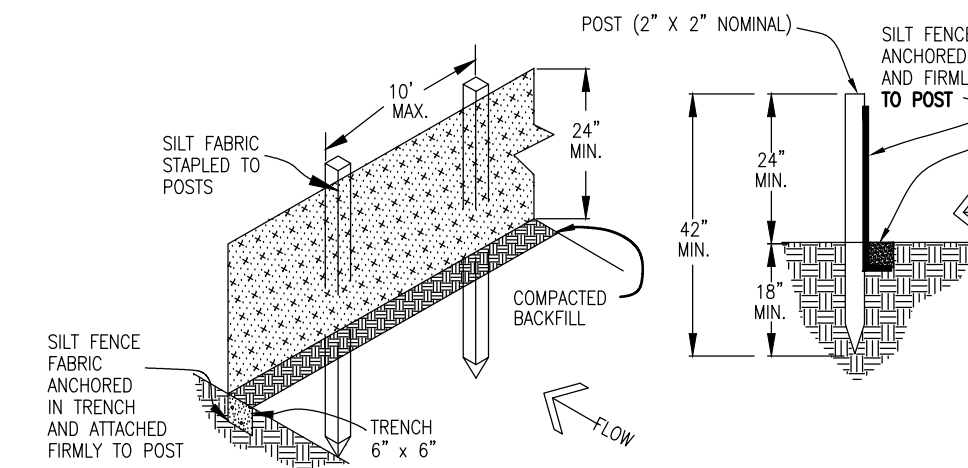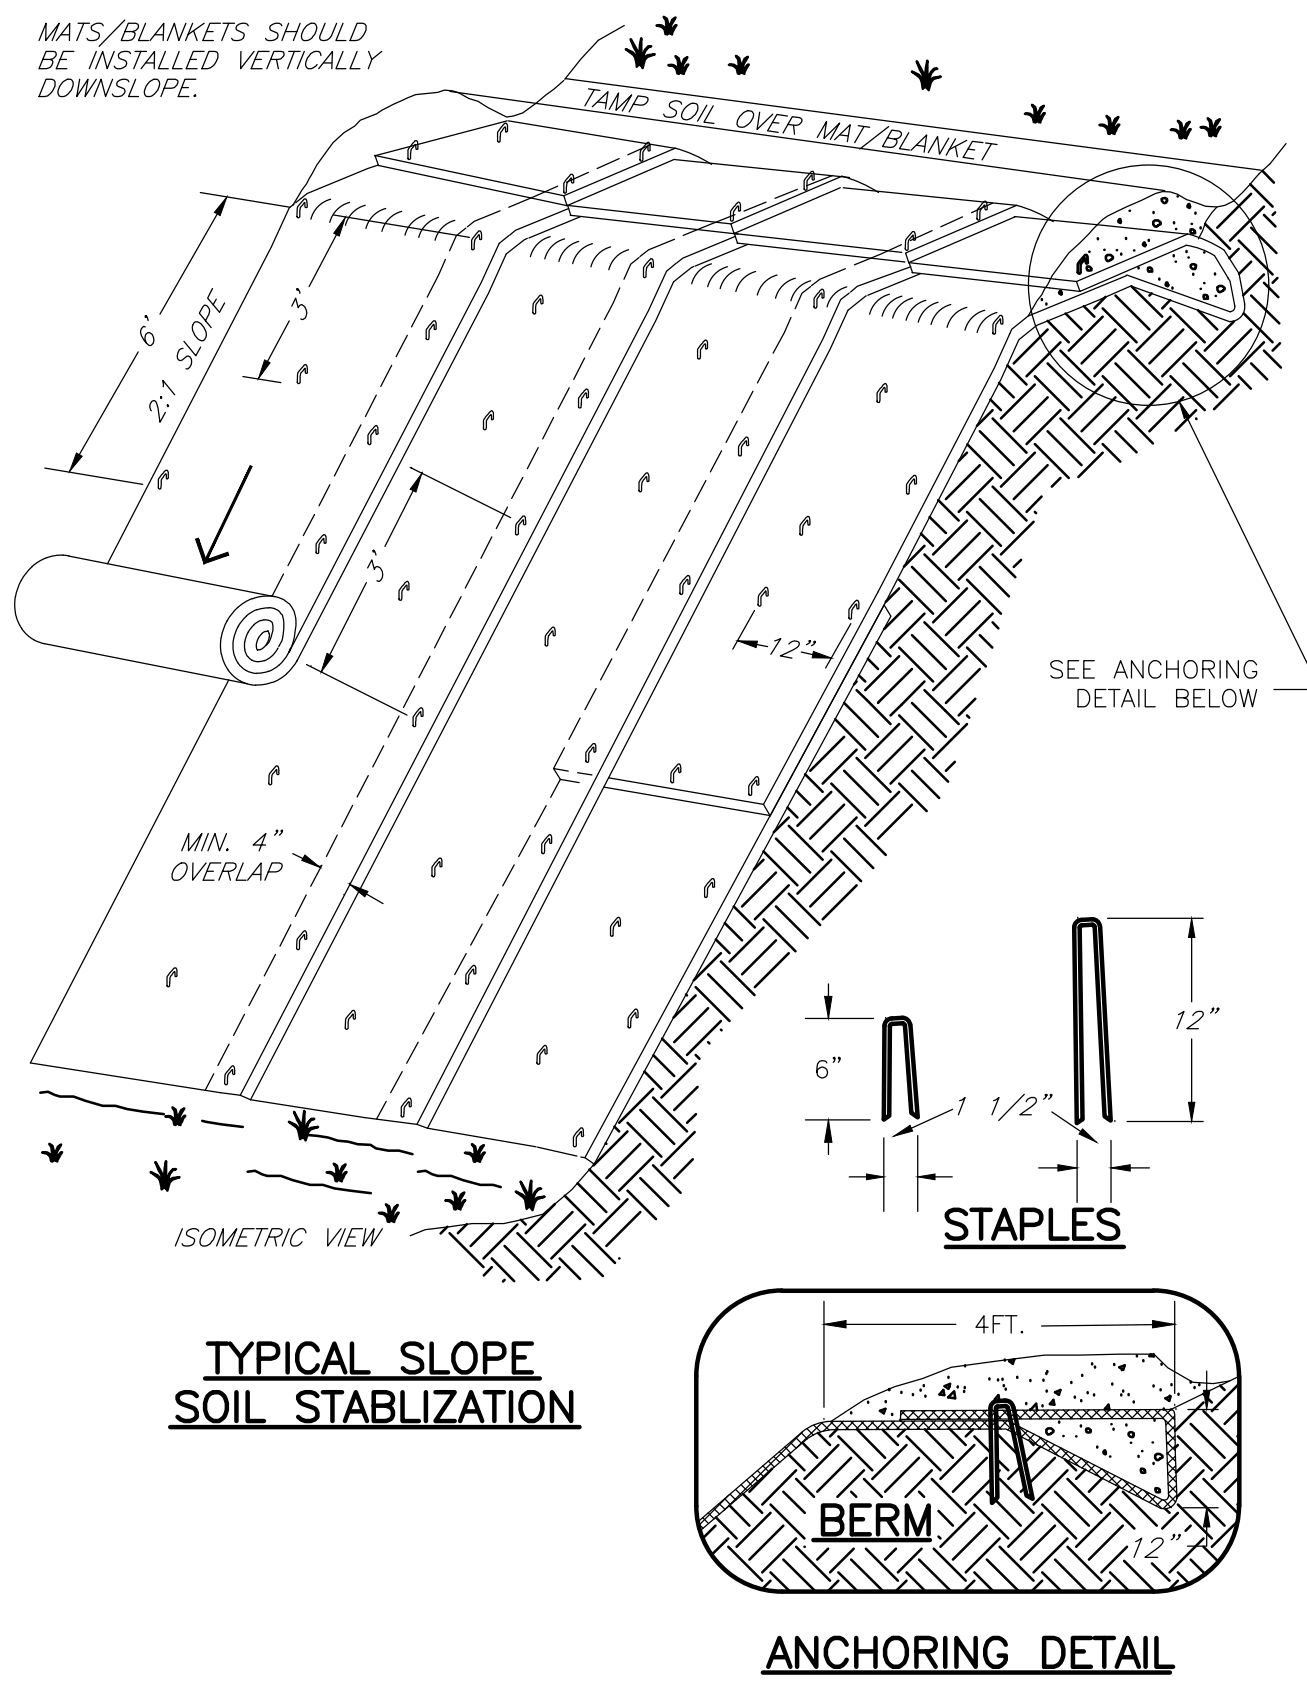

SILT FENCE DETAILS
NOT TO SCALE

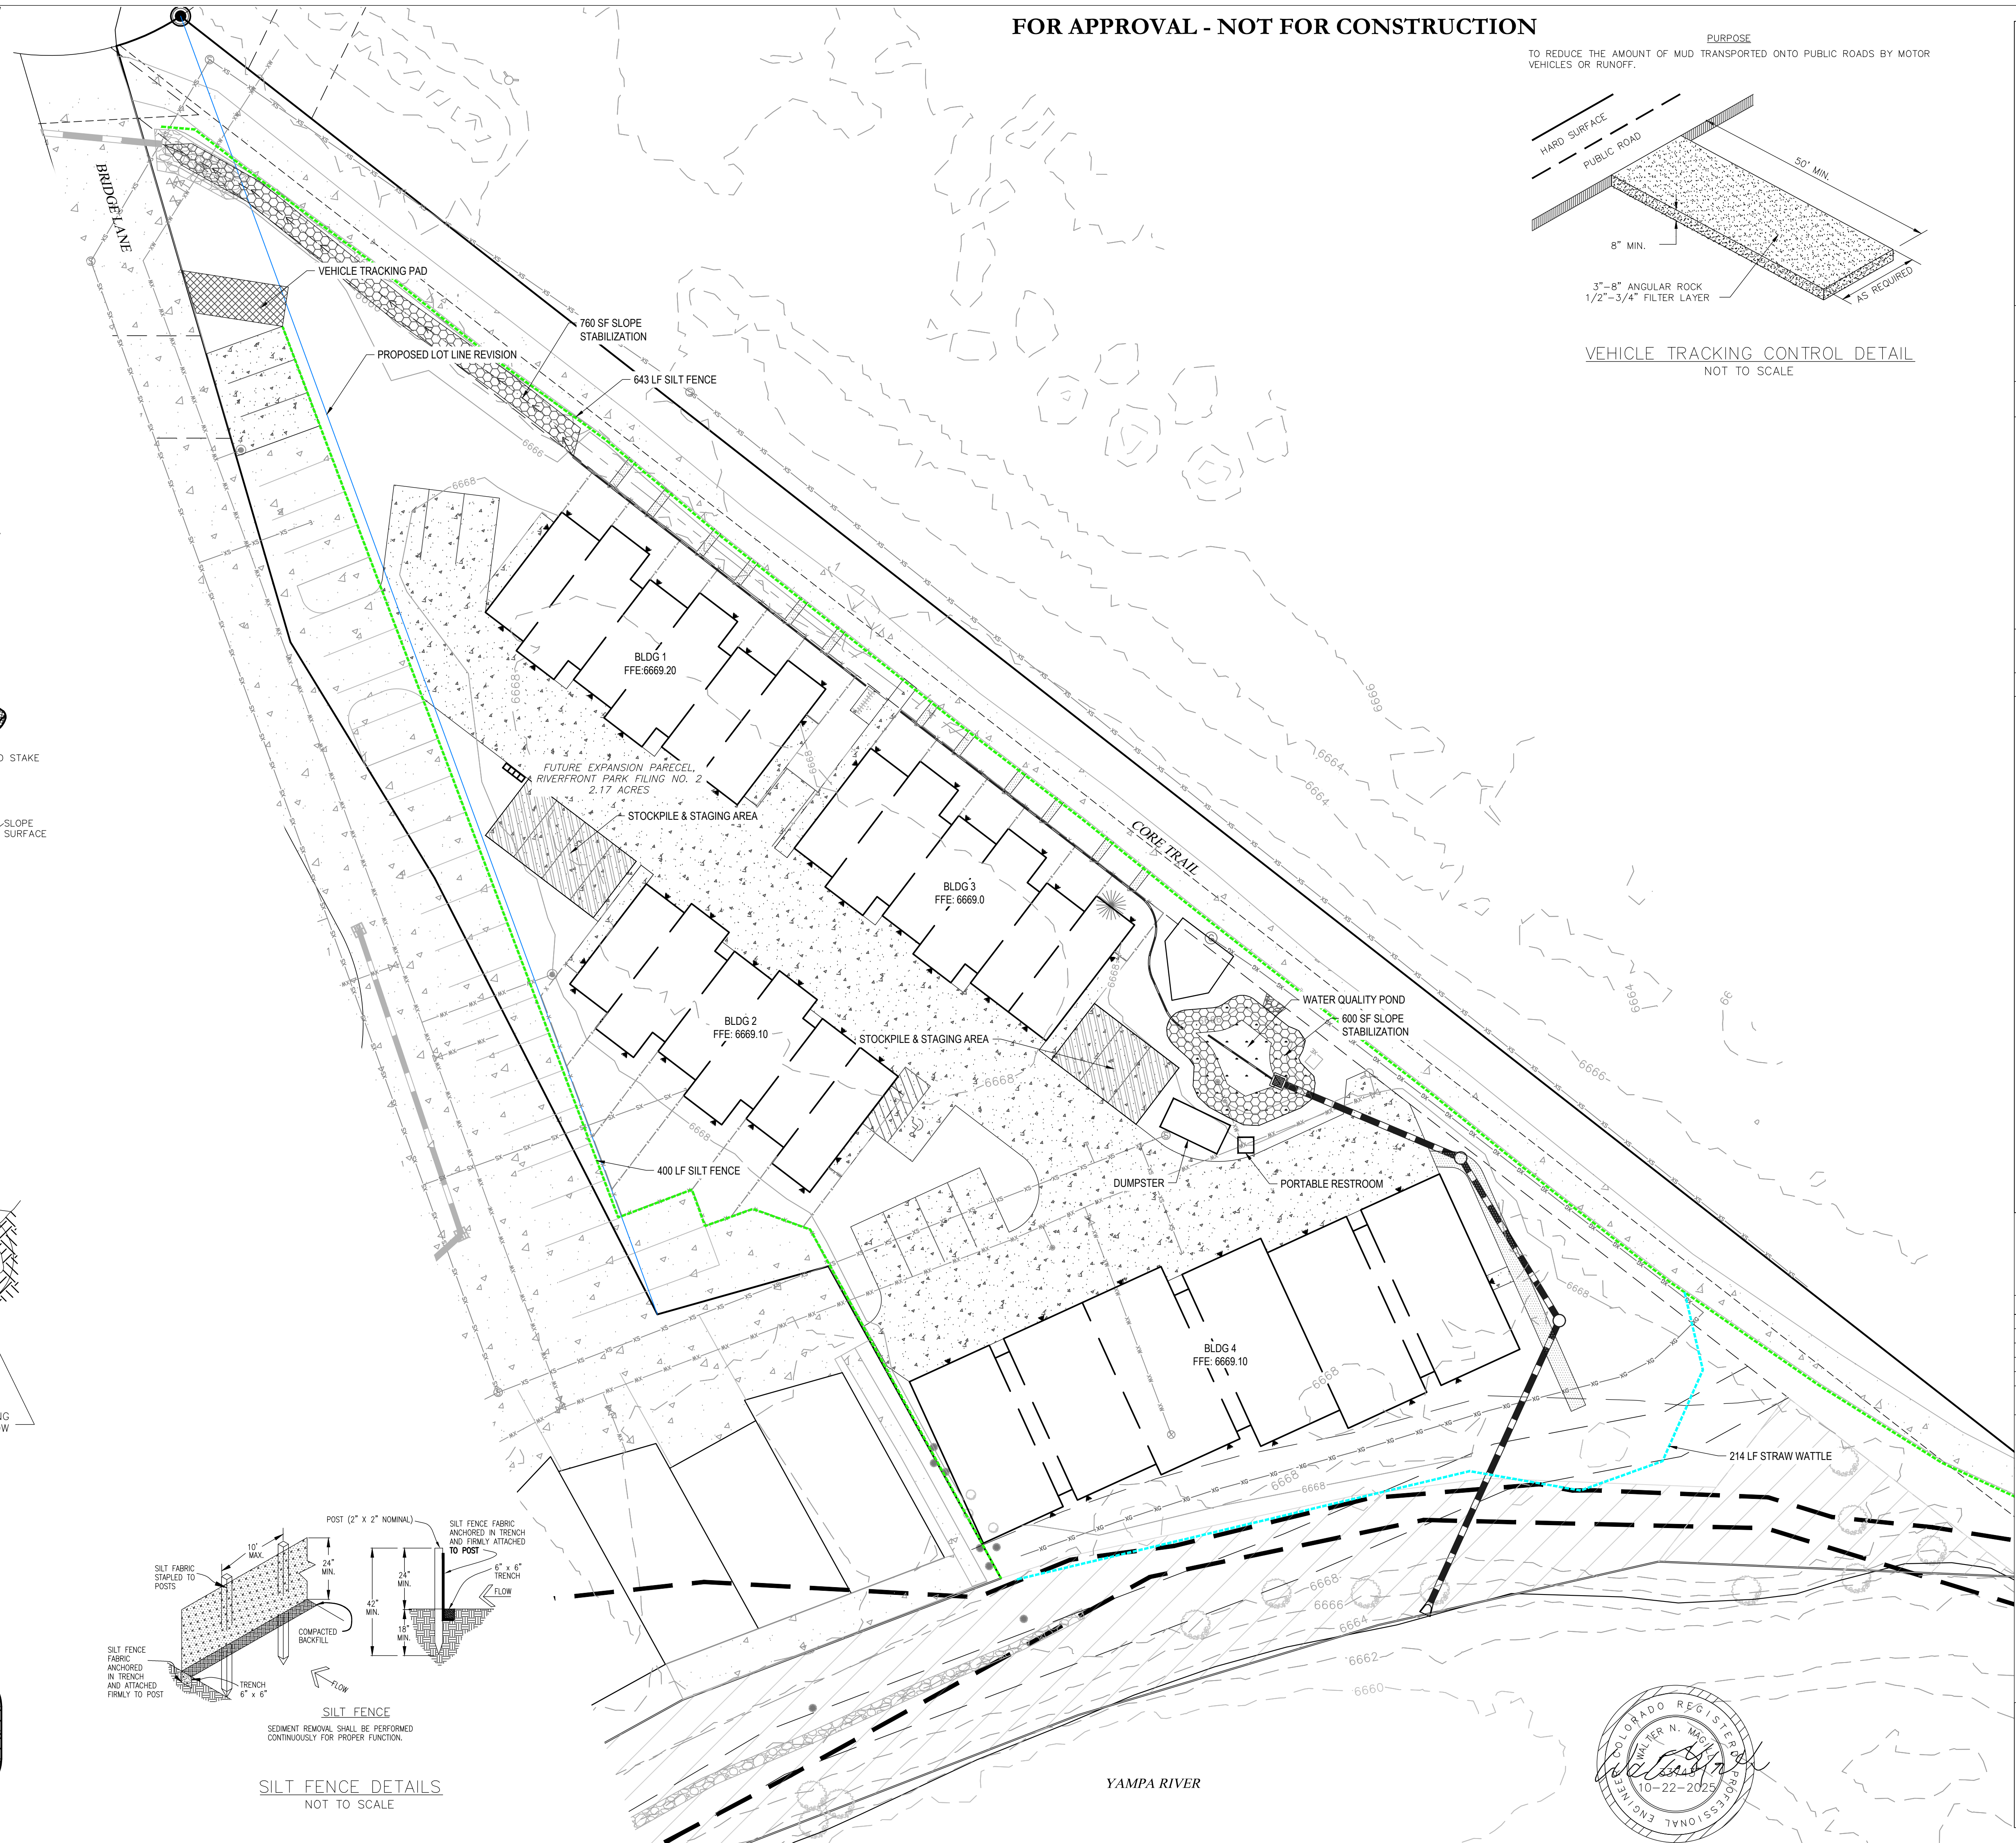[illegible]

EDDYLINE TOWNHOMES

FUTURE EXPANSION PARCEL

RIVERFRONT PARK FILING NO. 2

1940 BRIDGE LANE

STEAMBOAT SPRINGS, CO 80487

Horizontal Scale



Contour Interval = 2 ft

DATE: 7-9-2025
 DB #: 2349-003
 DRAWN BY: CFB
 DESIGN BY: CFB
 REVIEW BY: WNM

IF THIS DRAWING IS PRESENTED IN A
FORMAT OTHER THAN 24" X 36", THE
GRAPHIC SCALE SHOULD BE UTILIZED.

CONSTRUCTION SITE MANAGEMENT PLAN

SHEET #

C10

