


3/12/2020 11:00:28 AM

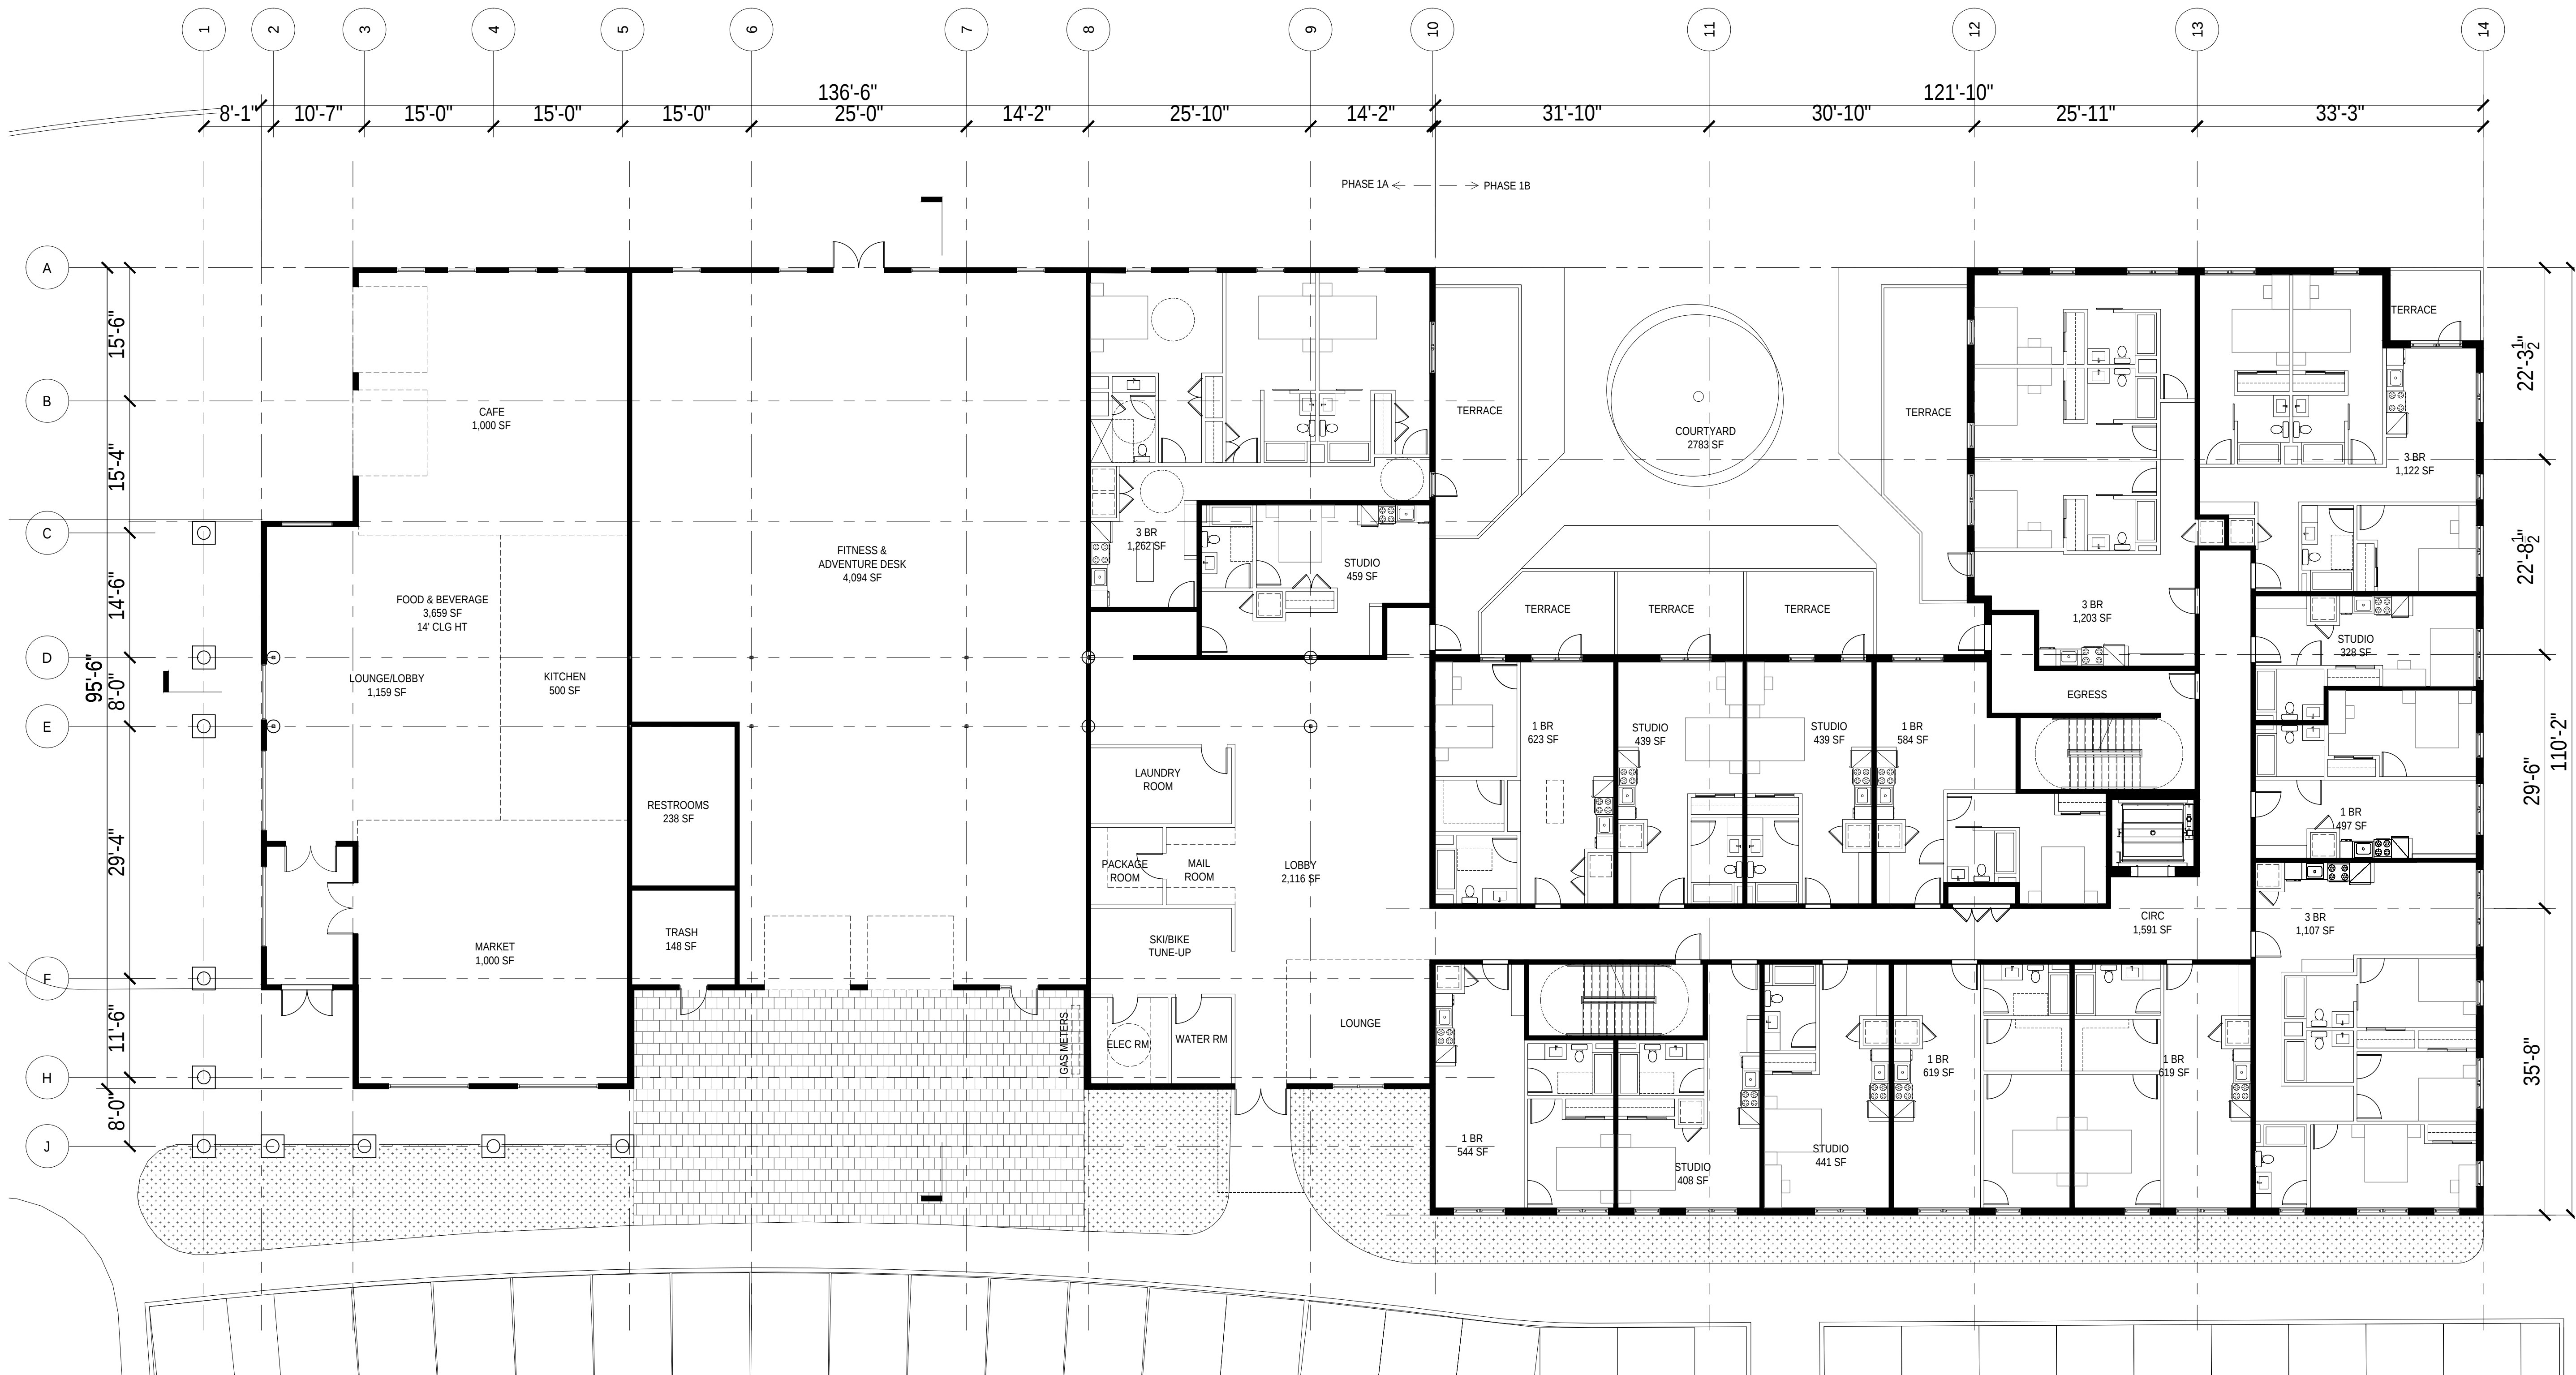

1 GROUND LEVEL PLAN 
SCALE: 1:10

APPROVAL STAMPS:

7	10/15/2021	Substantial Conformance Submittal
6	6/17/2021	Development Plan Submittal #5
5	4/19/2021	Development Plan Submittal #4
4	11/30/2020	Development Plan Submittal #3b
3	10/14/2020	Development Plan Submittal #3
2	7/9/2020	Development Plan Submittal #2
1	3/27/2020	Development Plan Submittal
No.	Date	Description

SUBMISSIONS & REVISIONS

OWNER

May Riegler Properties
2201 Wisconsin Avenue NW Suite 200
Washington, DC 20007
PO Box 881330
Steamboat Springs, CO 80488

ARCHITECT

K A S A
KEVIN & ASAKO SPERRY ARCHITECTURE
3318 N. Columbus Street
Arlington, VA 22207
T. 312.636.3248 / 312.636.4252
www.kasa-arch.com

STRUCTURAL ENGINEER

KL&A ENGINEERS & BUILDERS
1717 Washington Ave.
Golden, Colorado 80401
T. 303.384.9910

M.E.P. & F.P. ENGINEERS

BOULDER ENGINEERING COMPANY
1717 15th Street
Boulder, CO 80302
T. 303.444.6038

CIVIL ENGINEER

LANDMARK CONSULTANTS, INC.
141 9th Street
PO Box 774943
Steamboat Springs, Colorado 80477
T. 970.871.9494

LANDSCAPE ARCHITECT

MGC DESIGN, INC.
PO Box 773522
Steamboat Springs, Colorado 80477
T. 970.879.7740

GENERAL CONTRACTOR

CALCON CONSTRUCTORS, INC.
2270 W. Bates Ave.
Englewood, CO 80110
T. 303.762.1554

PROJECT LOCATION

**Steamboat
Basecamp**

1901 Curve Plaza
Steamboat Springs, CO

DRAWING TITLE

**GROUND LEVEL
PLAN**

SEAL

DATE:

06/06/21


DRAWN BY:

CHECKED BY:

PROJECT NO:

DRAWING NO:

A 2.1

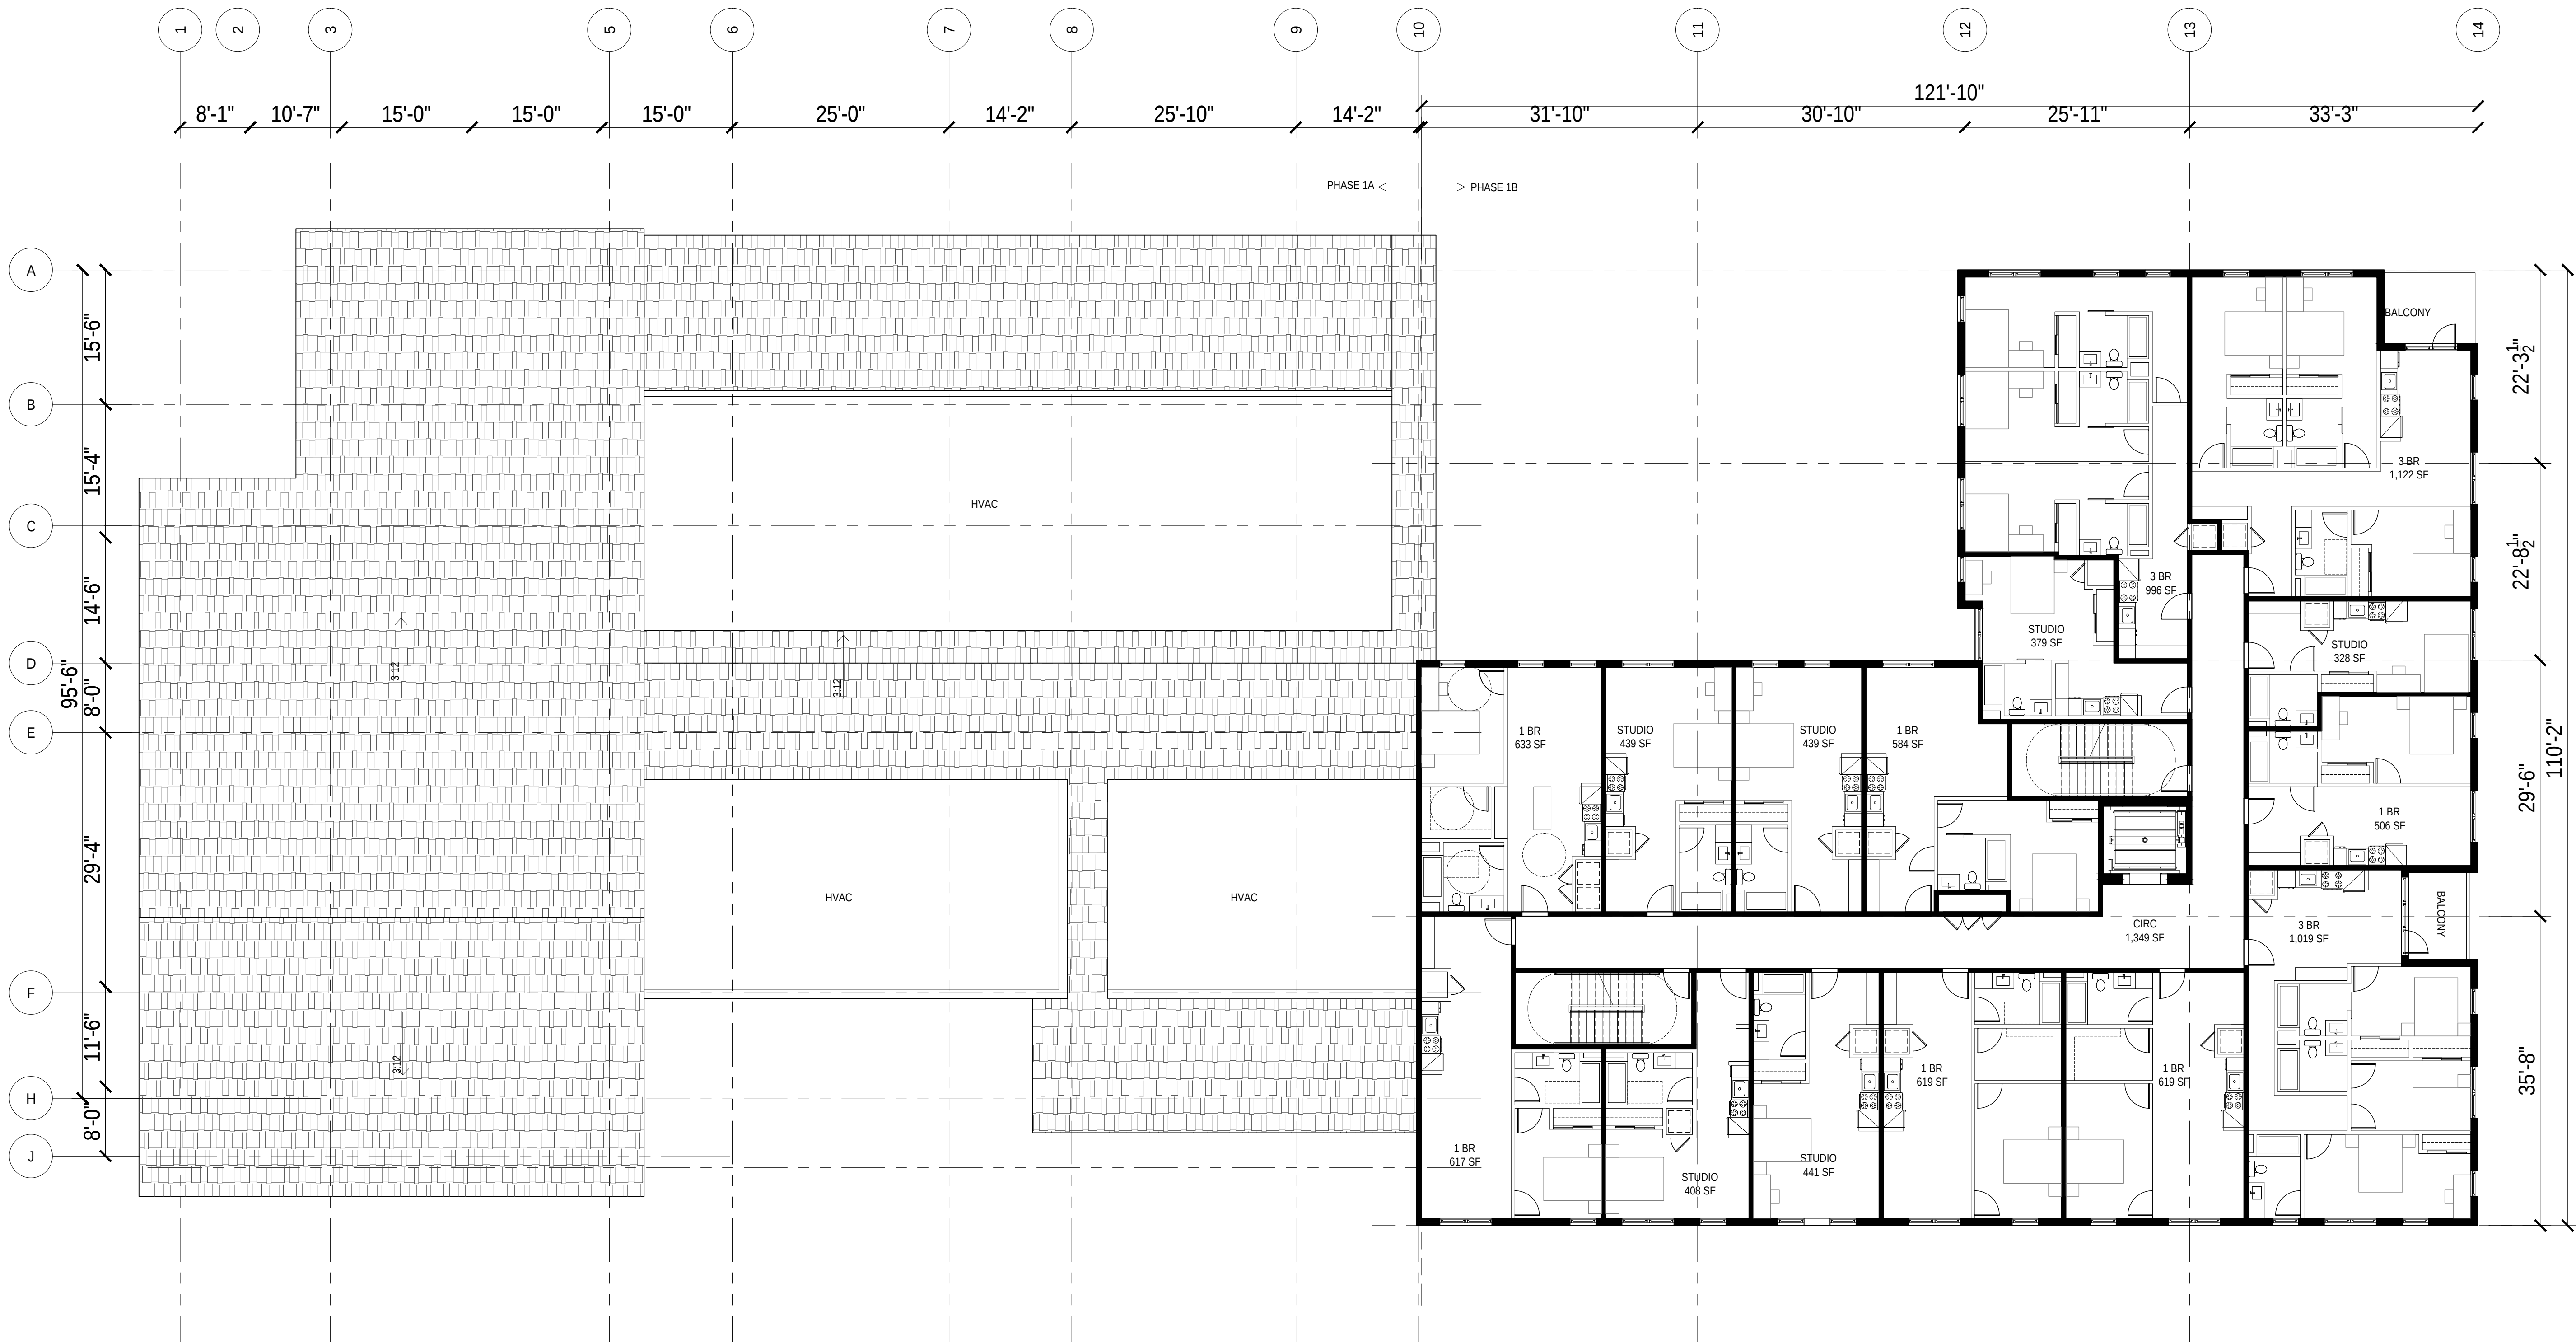

1 TYPICAL LEVEL PLAN
SCALE: 1:10

APPROVAL STAMPS:

6	10/15/2021	Substantial Conformance Submittal
5	6/17/2021	Development Plan Submittal #5
4	4/19/2021	Development Plan Submittal #4
3	10/14/2020	Development Plan Submittal #3
2	7/9/2020	Development Plan Submittal #2
1	3/27/2020	Development Plan Submittal
No.	Date	Description

SUBMISSIONS & REVISIONS

OWNER

May Riegler Properties
2201 Wisconsin Avenue NW Suite 200
Washington, DC 20007
PO Box 881330
Steamboat Springs, CO 80488

ARCHITECT

K A S A
KEVIN & ASAKO SPERRY ARCHITECTURE
3318 N. Columbus Street
Arlington, VA 22207
T. 312.636.3248 / 312.636.4252
www.kasa-arch.com

STRUCTURAL ENGINEER

KL&A ENGINEERS & BUILDERS
1717 Washington Ave.
Golden, Colorado 80401
T. 303.384.9910

M.E.P. & F.P. ENGINEERS

BOULDER ENGINEERING COMPANY
1717 15th Street
Boulder, CO 80302
T. 303.444.6038

CIVIL ENGINEER

LANDMARK CONSULTANTS, INC.
141 9th Street
PO Box 774943
Steamboat Springs, Colorado 80477
T. 970.871.9494

LANDSCAPE ARCHITECT

MGC DESIGN, INC.
PO Box 773522
Steamboat Springs, Colorado 80477
T. 970.879.7740

GENERAL CONTRACTOR

CALCON CONSTRUCTORS, INC.
2270 W. Bates Ave.
Englewood, CO 80110
T. 303.762.1554

PROJECT LOCATION

Steamboat
Basecamp

1901 Curve Plaza
Steamboat Springs, CO

DRAWING TITLE

LEVELS 2-4 PLAN

SEAL

DATE:

06/06/21

DRAWN BY:

CHECKED BY:

PROJECT NO:

DRAWING NO:

A 2.2

[illegible]

