




ERIC SMITH ASSOCIATES, P.C.
ARCHITECTURE, PLANNING
BOULDER OFFICE
1919 SEVENTH STREET
BOULDER, COLORADO, 80302
(303) 442-5458, (303) 442-4745 FAX
STEAMBOAT SPRINGS OFFICE
600 S. LINCOLN AVE #201,
STEAMBOAT SPRINGS CO 80487
(970) 879-5458

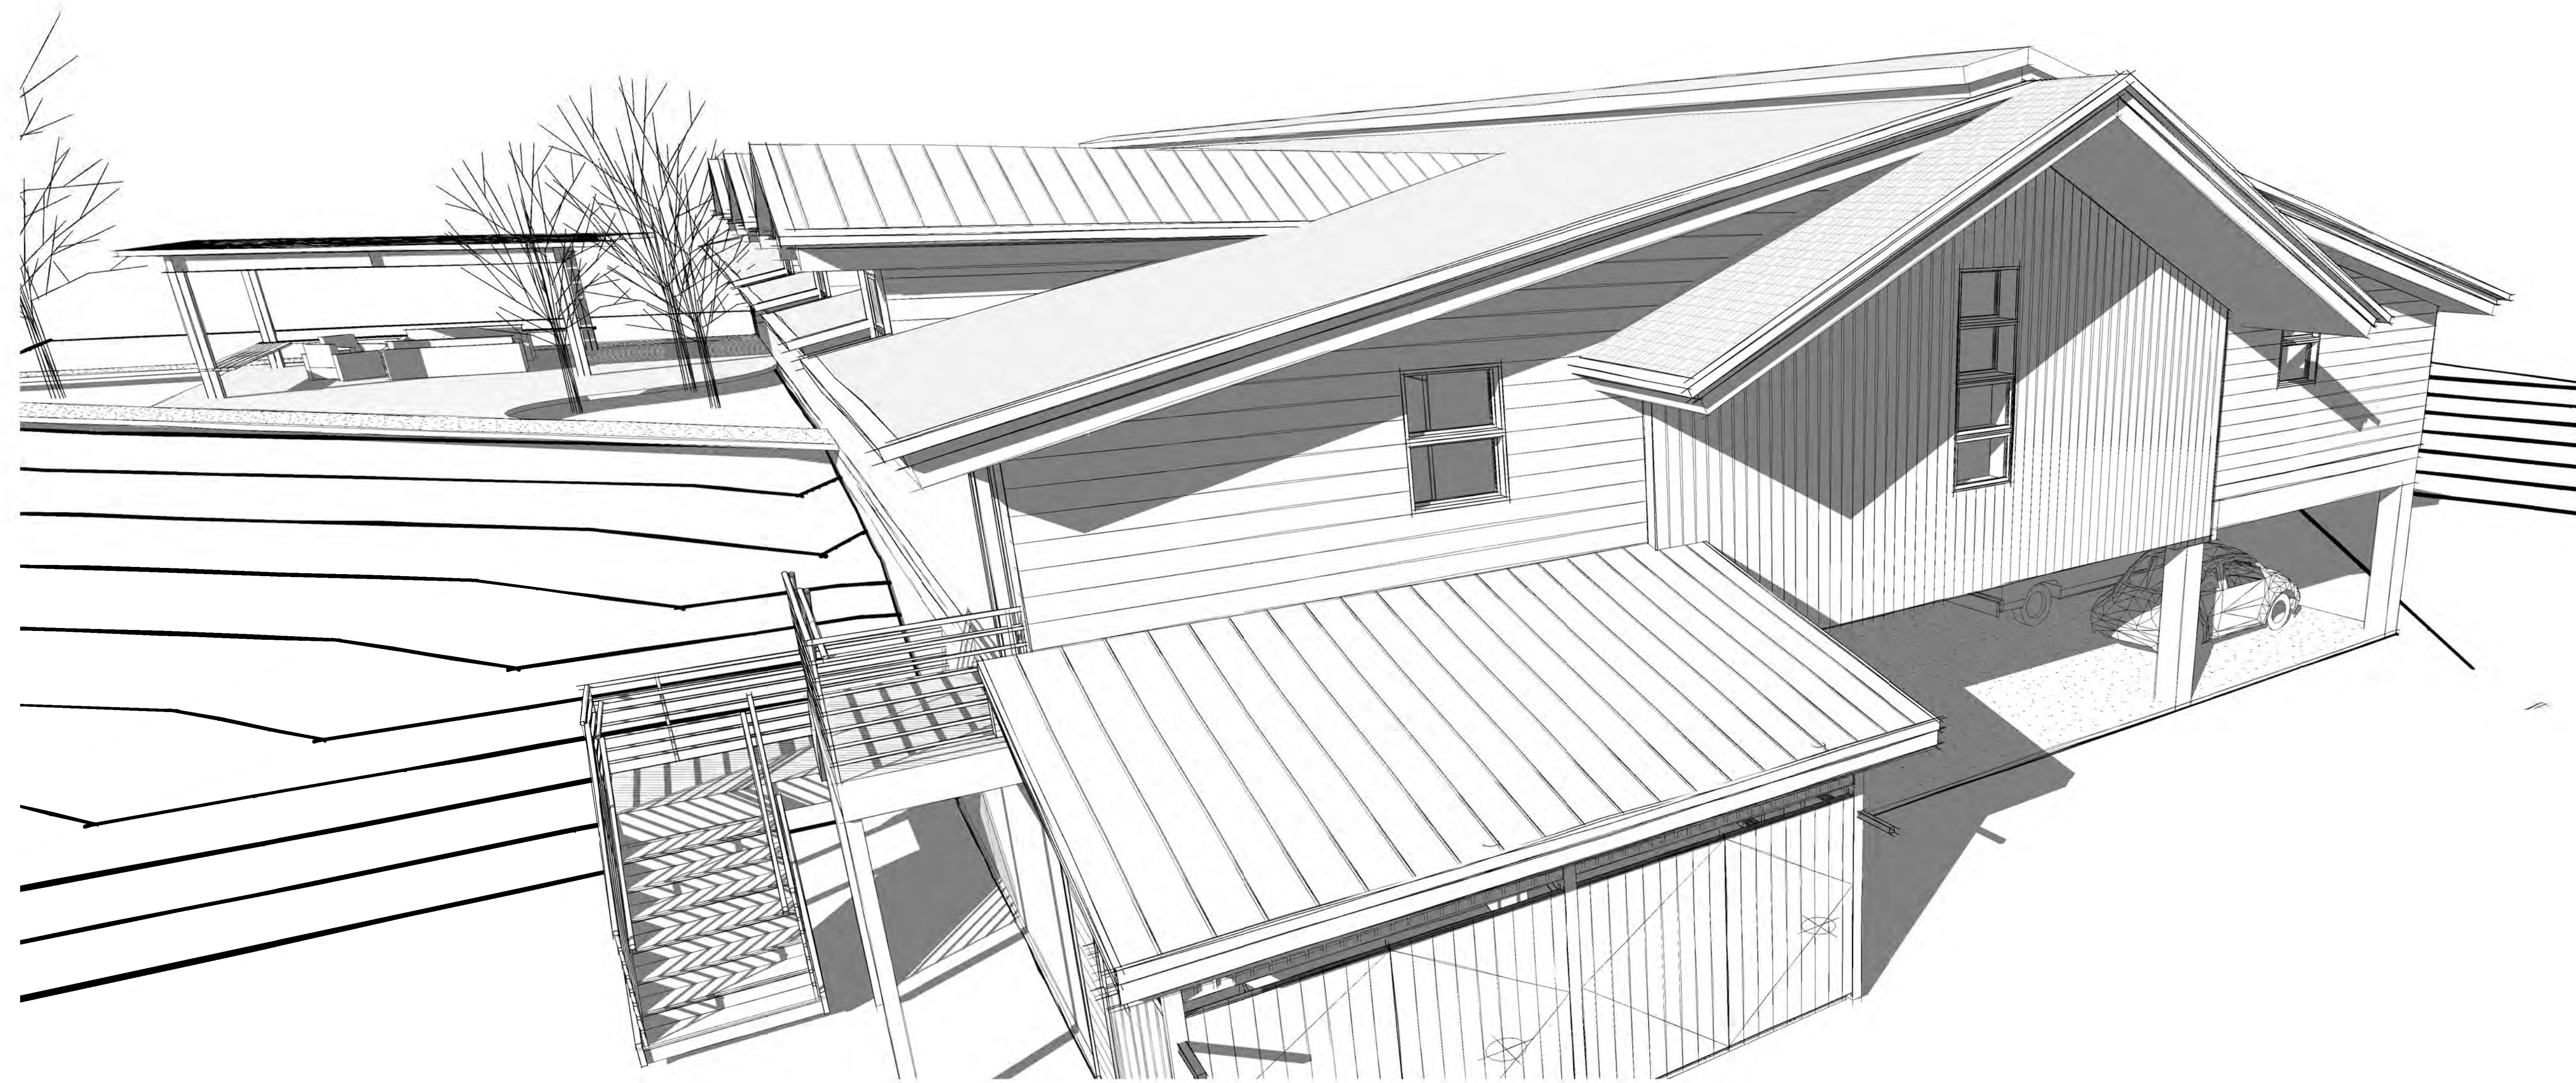

THE LODGE AT STEAMBOAT

PARKING STRUCTURE REMODEL- GARAGE SOUTH

THE LODGE PARKING STRUCTURE

PARKING GARAGE SOUTH


OPTION: GABLE DORMERS

Job Number: 20019.00

Date: 11/11/2021



ERIC SMITH ASSOCIATES, P.C.
 ARCHITECTURE, PLANNING
 BOULDER OFFICE
 1919 SEVENTH STREET
 BOULDER, COLORADO, 80302
 (303) 442-5458, (303) 442-4745 FAX
 STEAMBOAT SPRINGS OFFICE
 600 S. LINCOLN AVE #201
 STEAMBOAT SPRINGS CO 80487
 (970) 879-5458

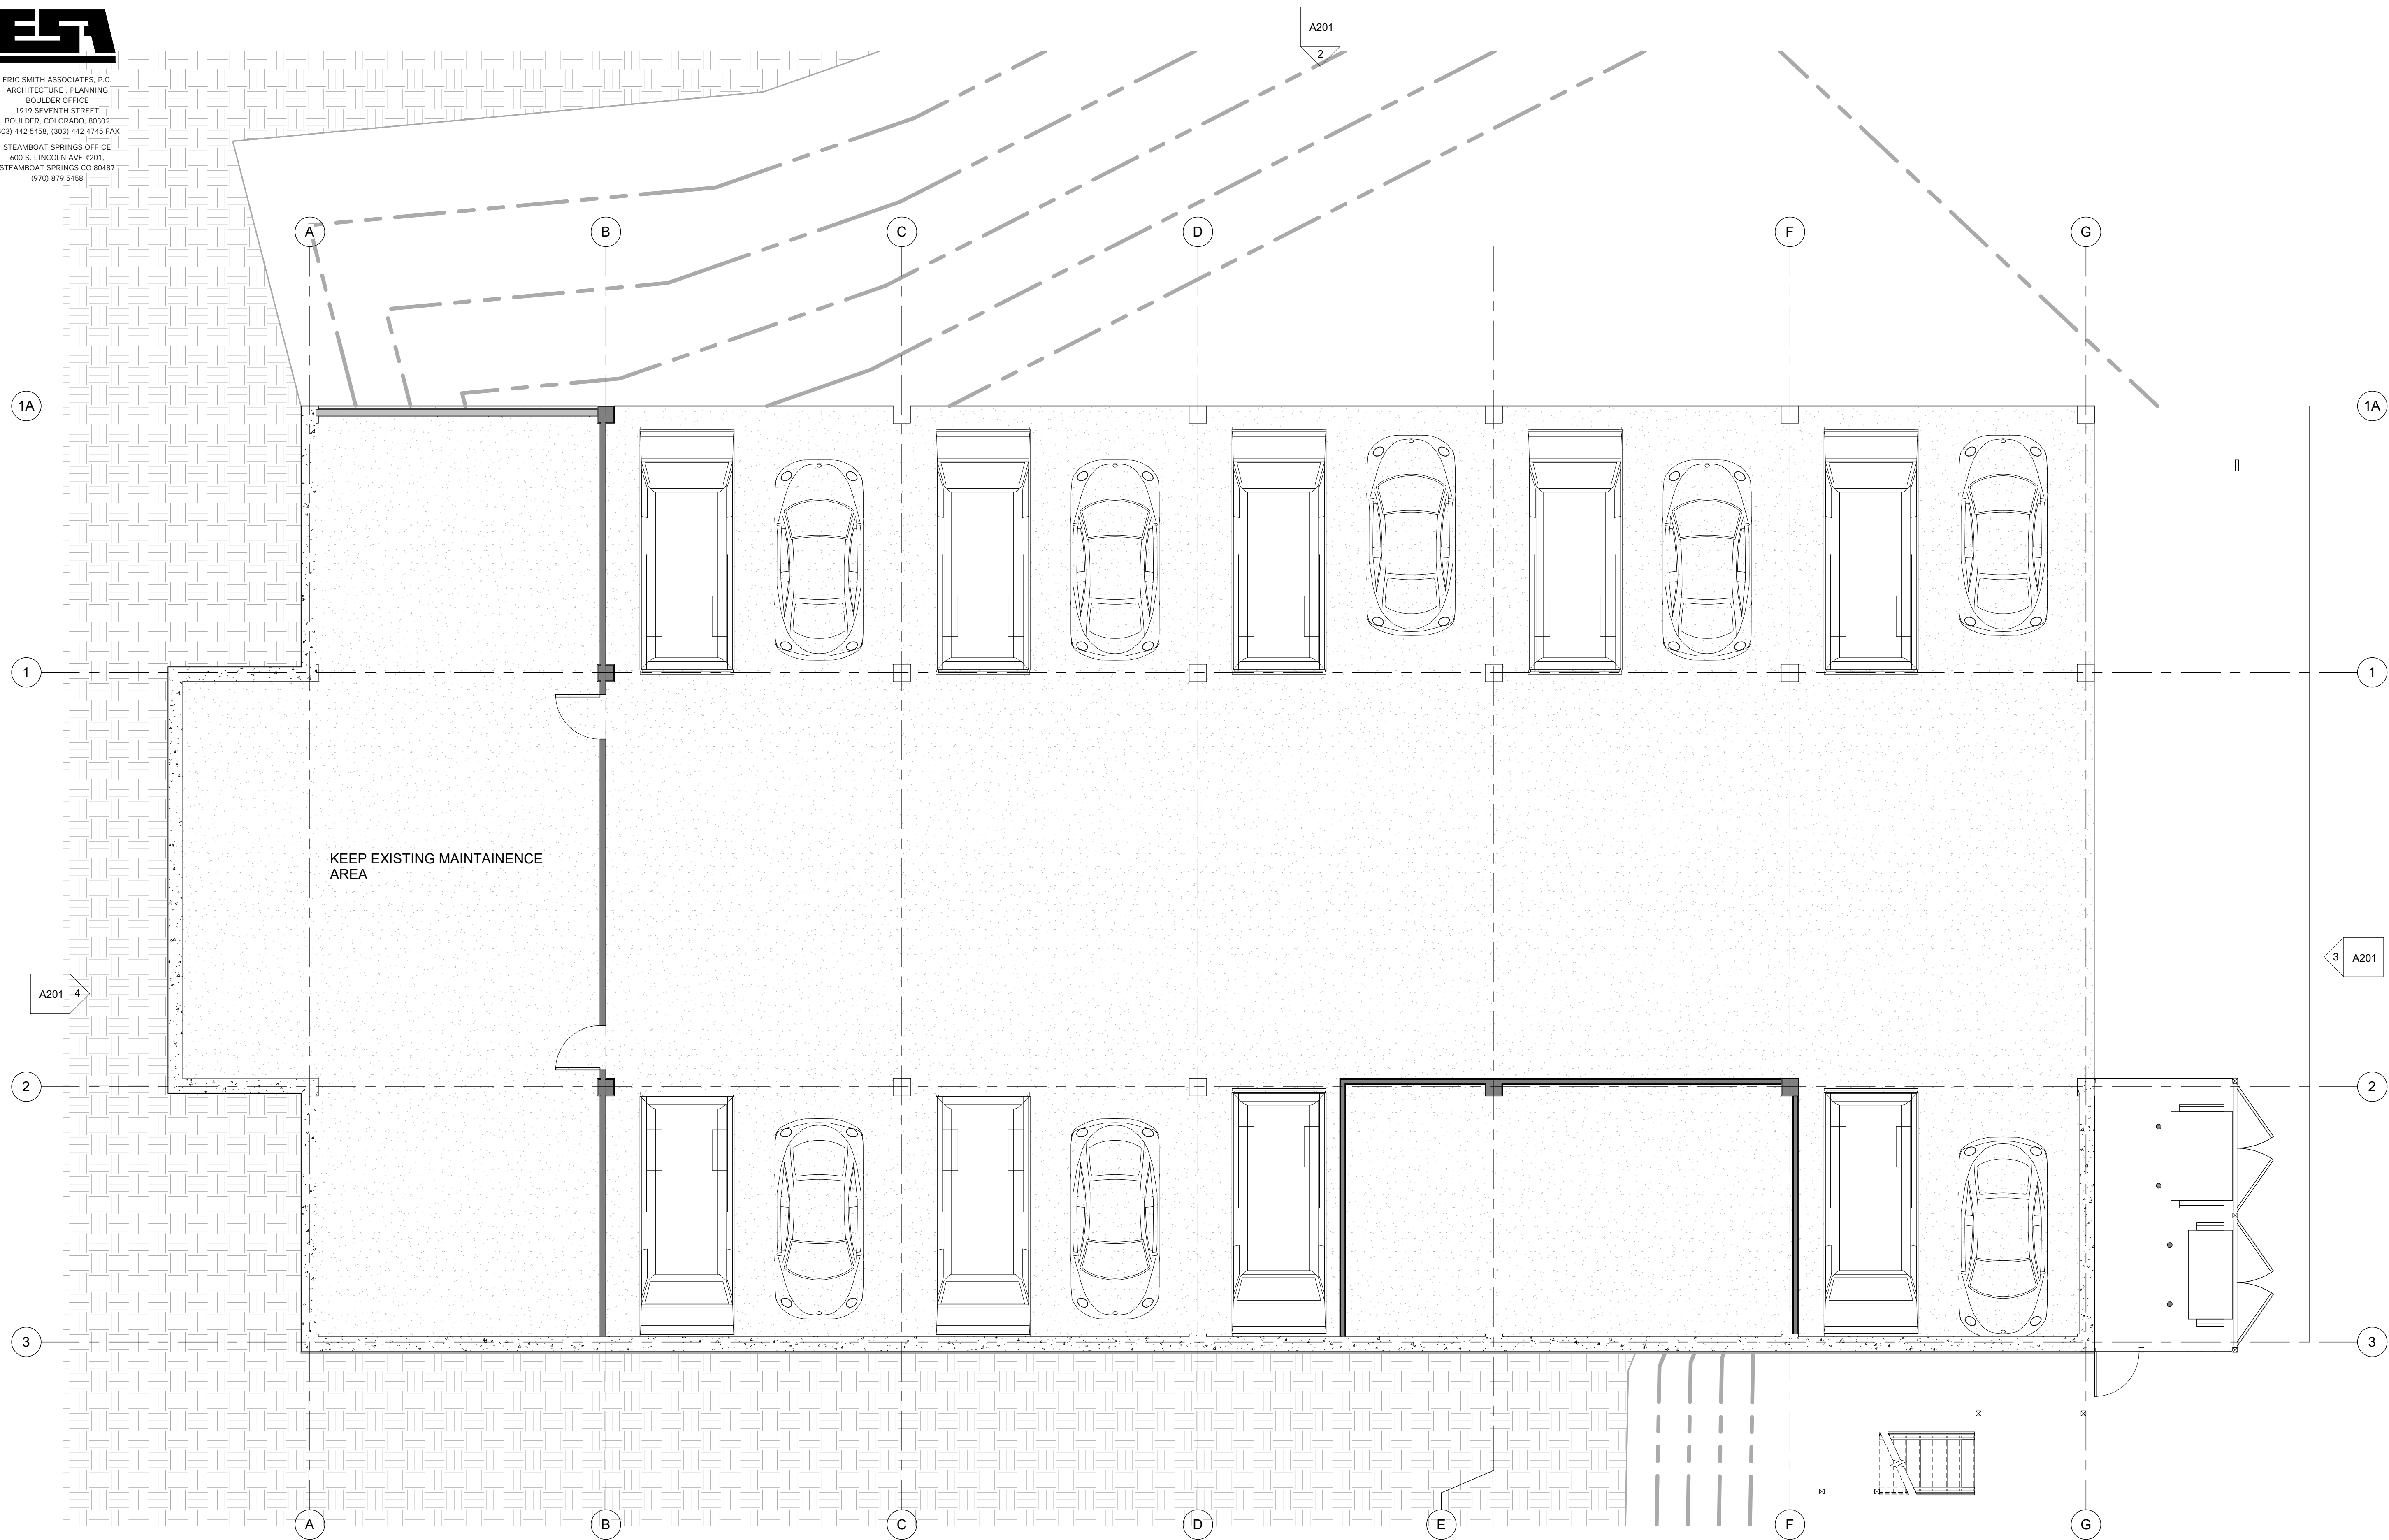

1 PARKING LEVEL
 A101 3/16" = 1'-0"

THE LODGE PARKING STRUCTURE

PARKING GARAGE SOUTH


OPTION: GABLE DORMERS

Job Number: 20019.00

Date: 11/11/2021



ERIC SMITH ASSOCIATES, P.C.
 ARCHITECTURE, PLANNING
 BOULDER OFFICE
 1919 SEVENTH STREET
 BOULDER, COLORADO, 80302
 (303) 442-5458, (303) 442-4745 FAX
 STEAMBOAT SPRINGS OFFICE
 600 S. LINCOLN AVE #201,
 STEAMBOAT SPRINGS CO 80487
 (970) 879-5458

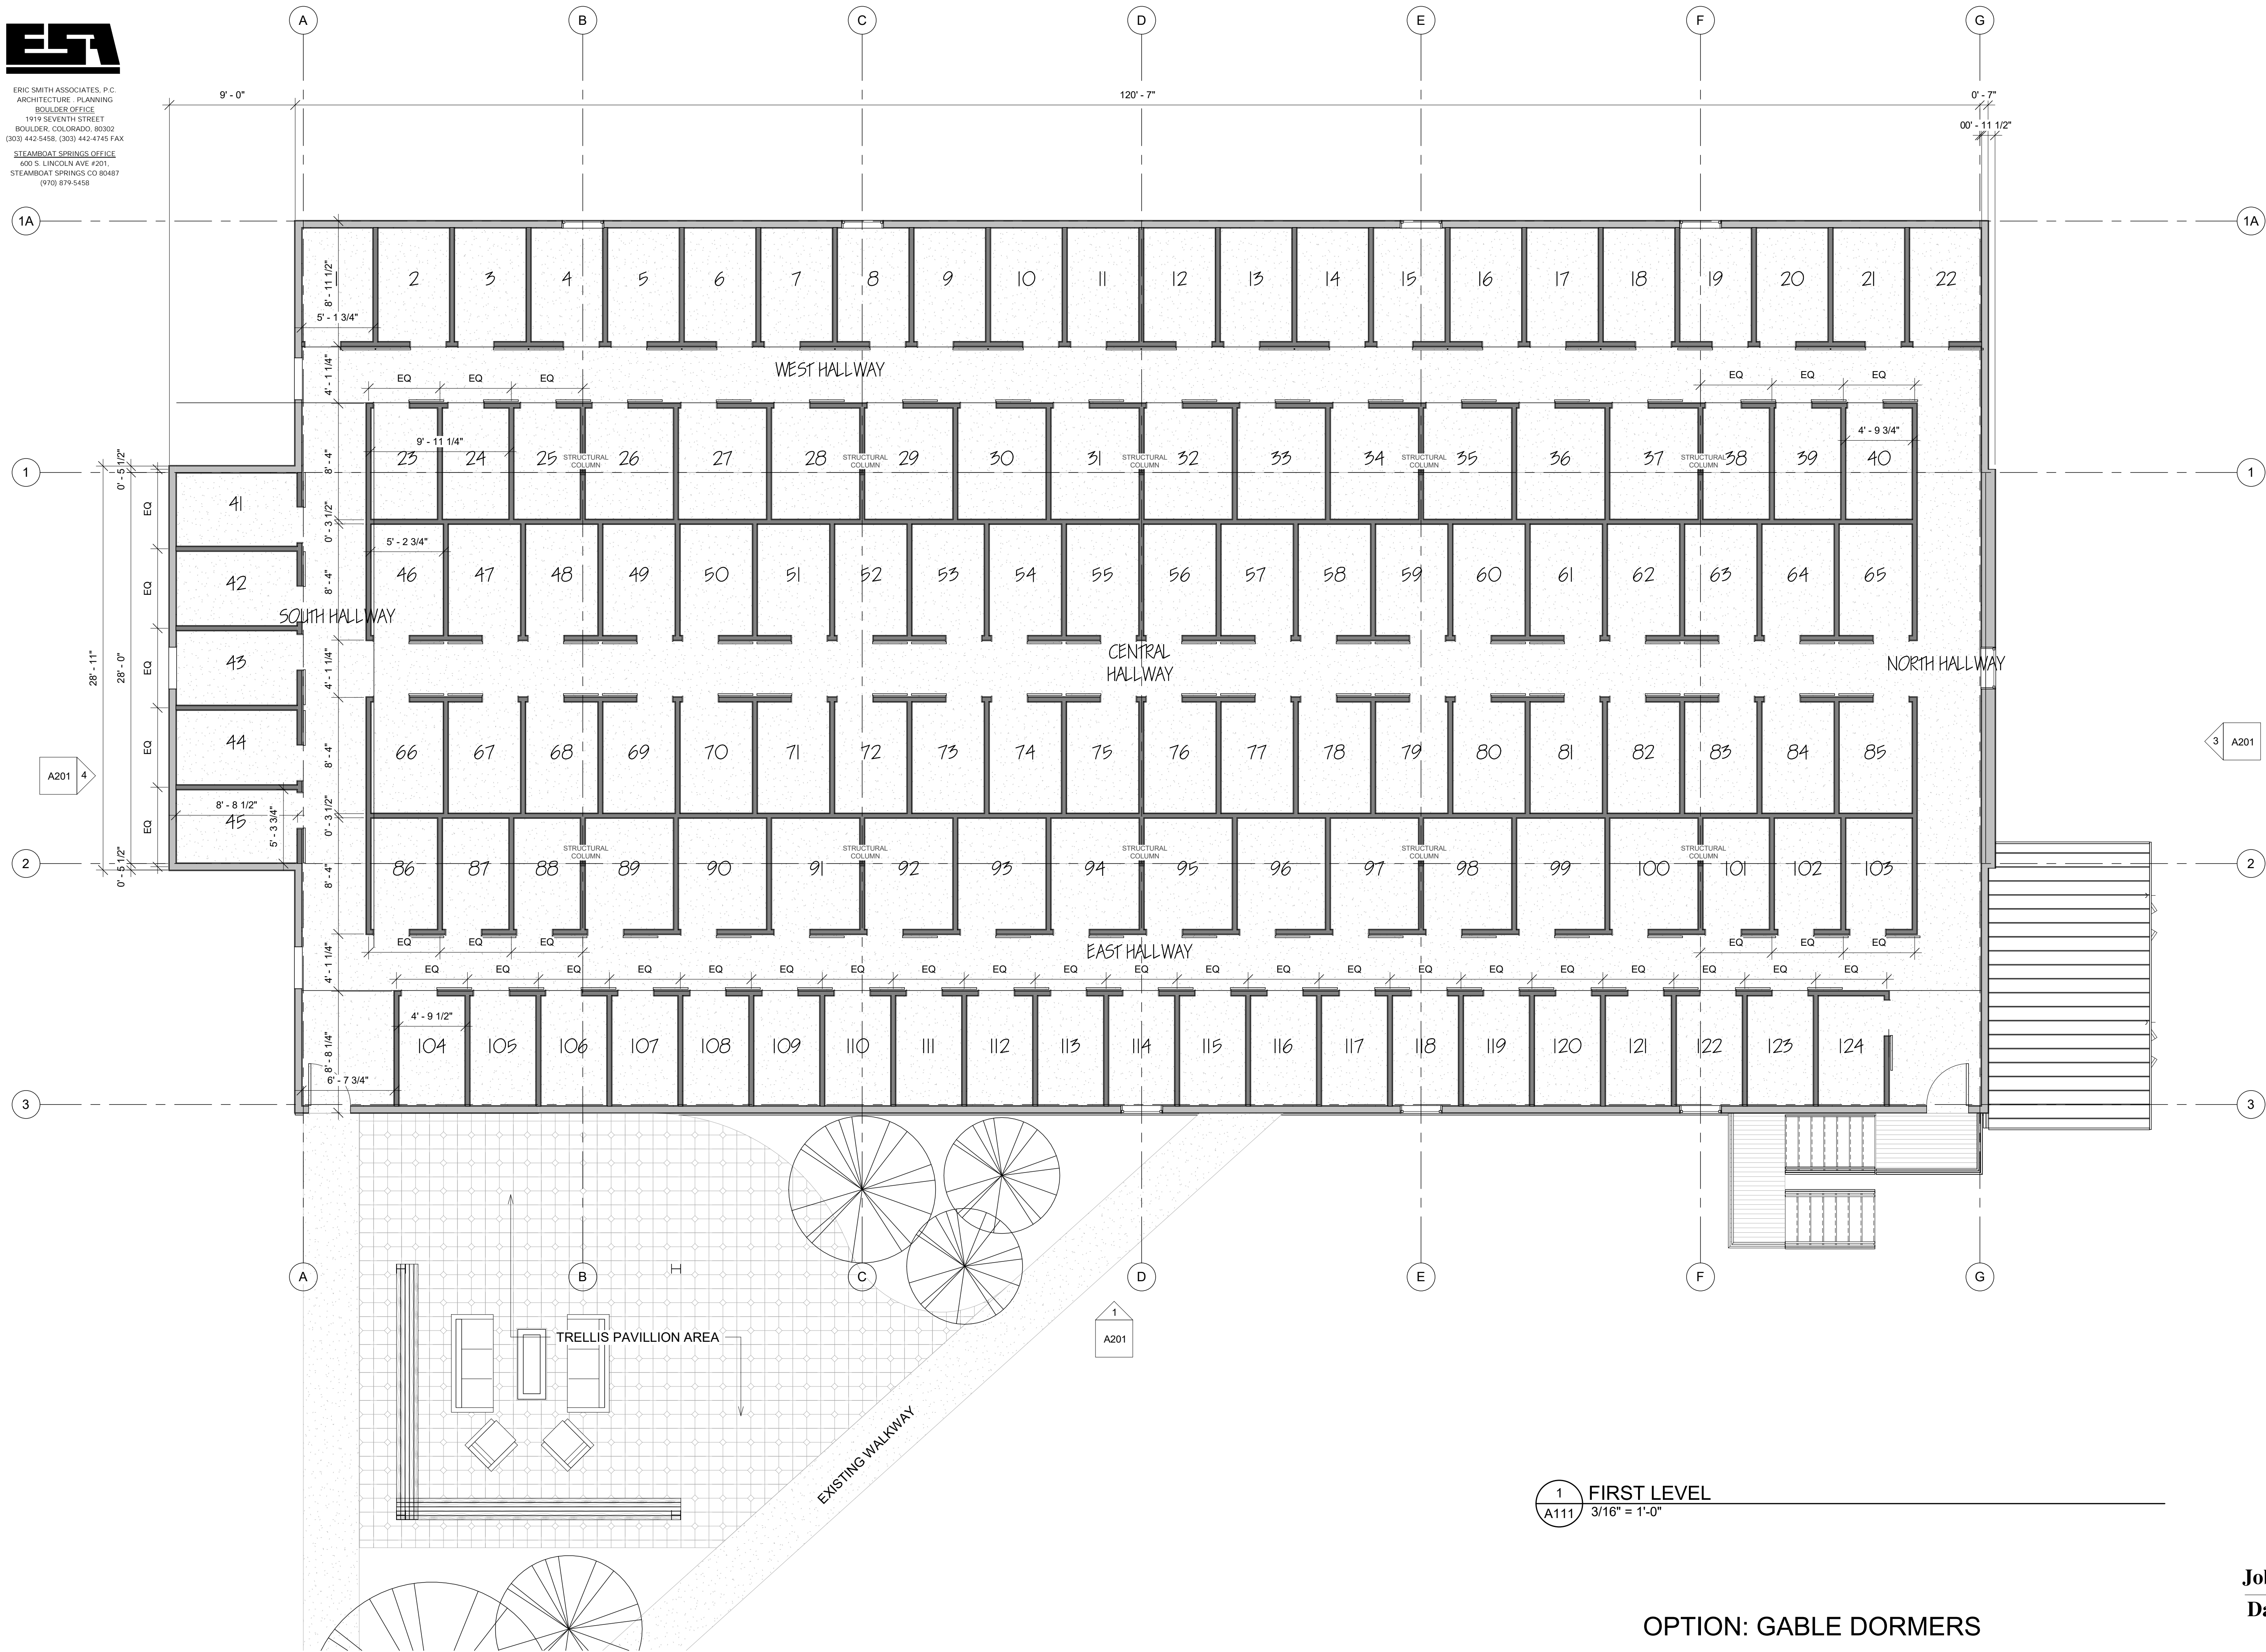

THE LODGE PARKING STRUCTURE
 PARKING GARAGE SOUTH

1 FIRST LEVEL
 A111 3/16" = 1'-0"


OPTION: GABLE DORMERS

Job Number: 20019.00

Date: 11/11/2021



ERIC SMITH ASSOCIATES, P.C.
 ARCHITECTURE, PLANNING
 BOULDER OFFICE
 1919 SEVENTH STREET
 BOULDER, COLORADO, 80302
 (303) 442-5458, (303) 442-4745 FAX
 STEAMBOAT SPRINGS OFFICE
 600 S. LINCOLN AVE #201,
 STEAMBOAT SPRINGS CO 80487
 (970) 879-5458

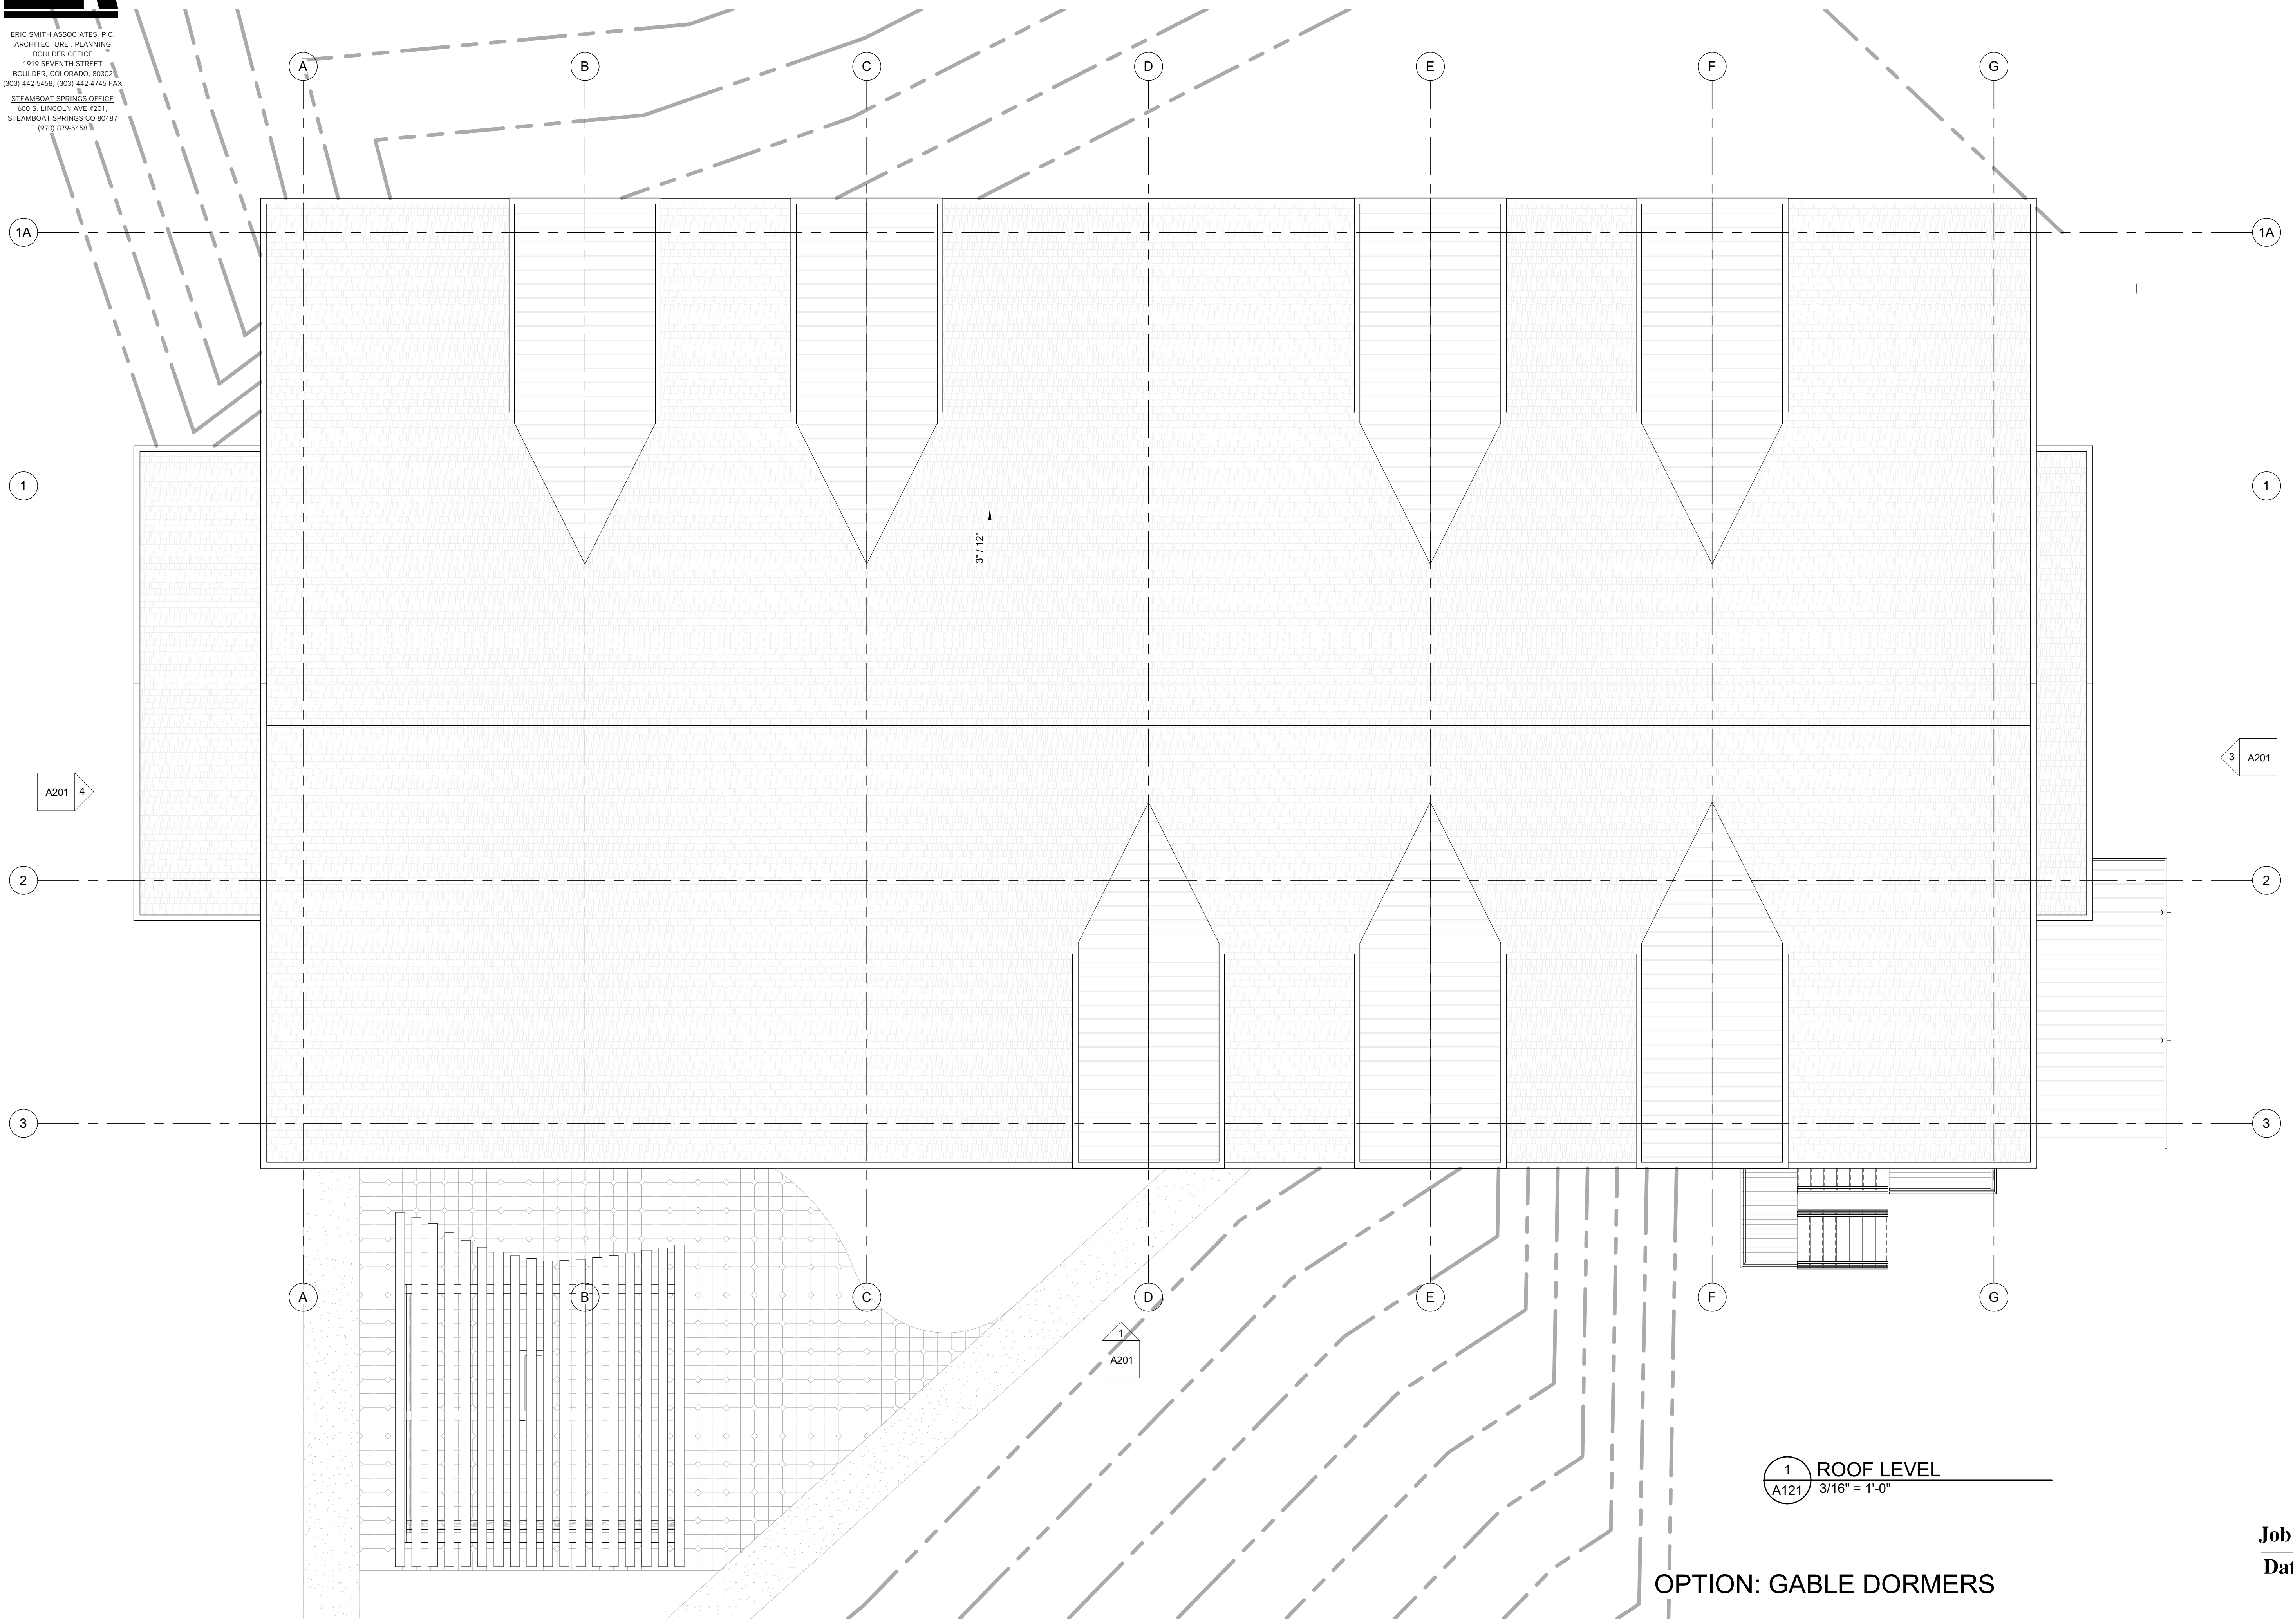

THE LODGE PARKING STRUCTURE
 PARKING GARAGE SOUTH





1 ROOF LEVEL
 A121 3/16" = 1'-0"

OPTION: GABLE DORMERS

Job Number: 20019.00
 Date: 11/11/2021



ERIC SMITH ASSOCIATES, P.C.
 ARCHITECTURE, PLANNING
 BOULDER OFFICE
 1919 SEVENTH STREET
 BOULDER, COLORADO, 80302
 (303) 442-5458, (303) 442-4745 FAX
 STEAMBOAT SPRINGS OFFICE
 600 S. LINCOLN AVE #201,
 STEAMBOAT SPRINGS CO 80487
 (970) 879-5458

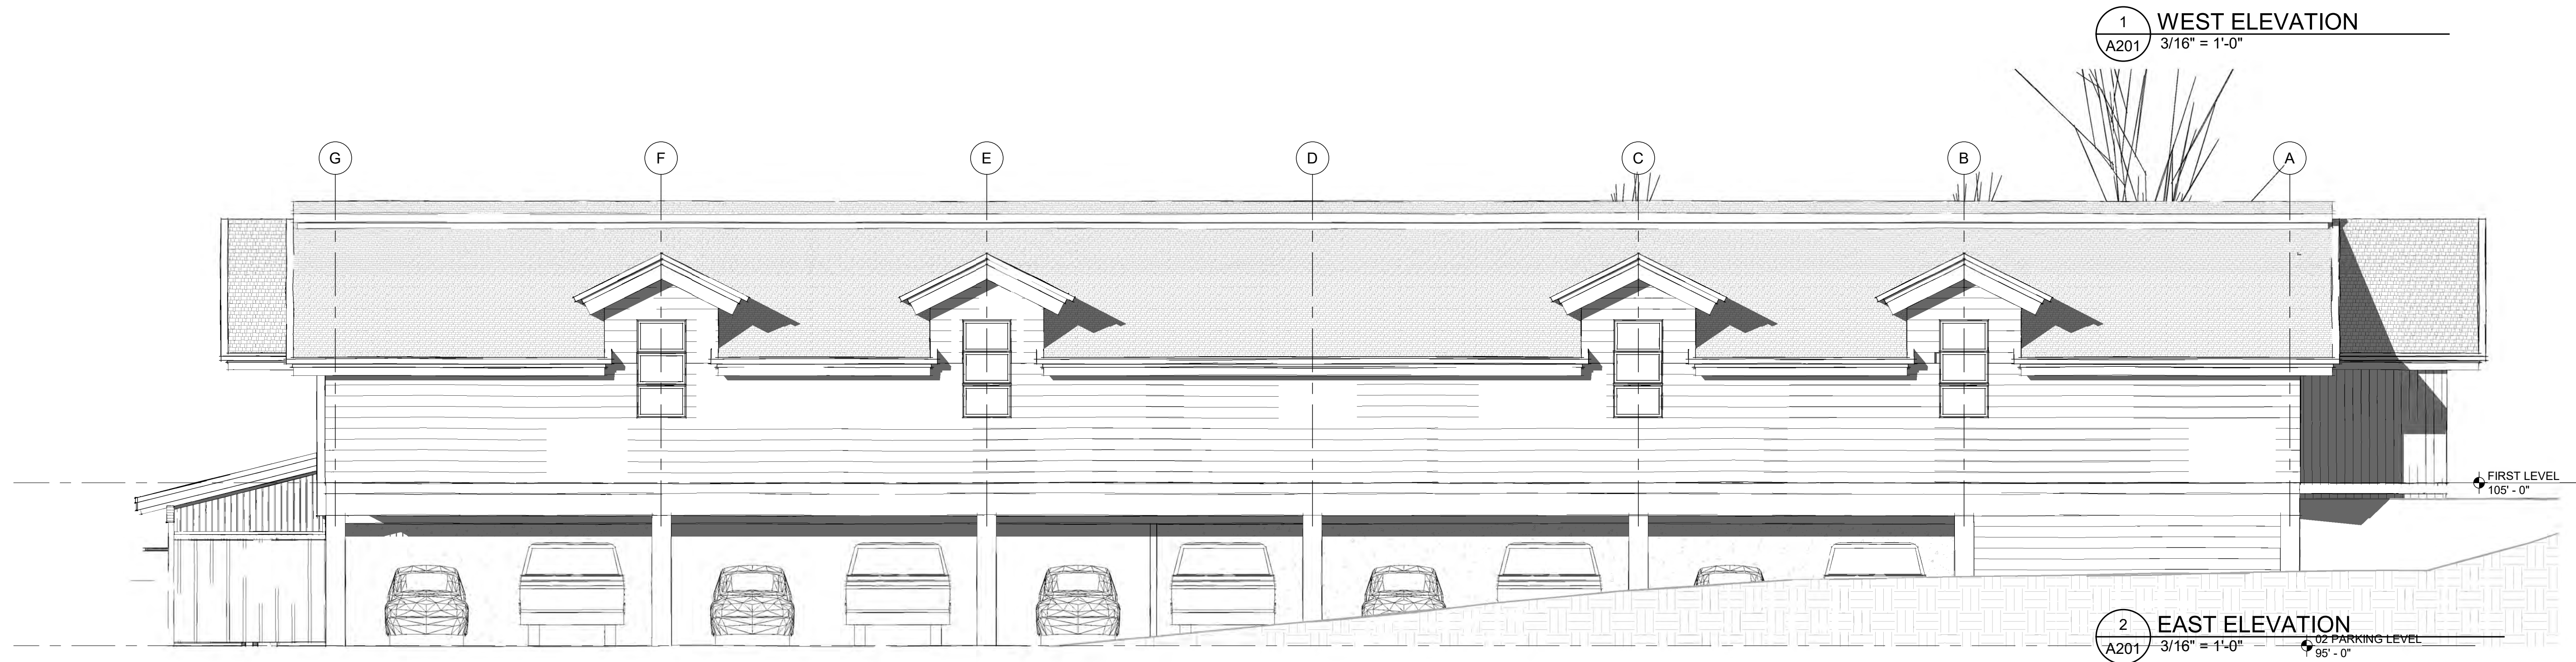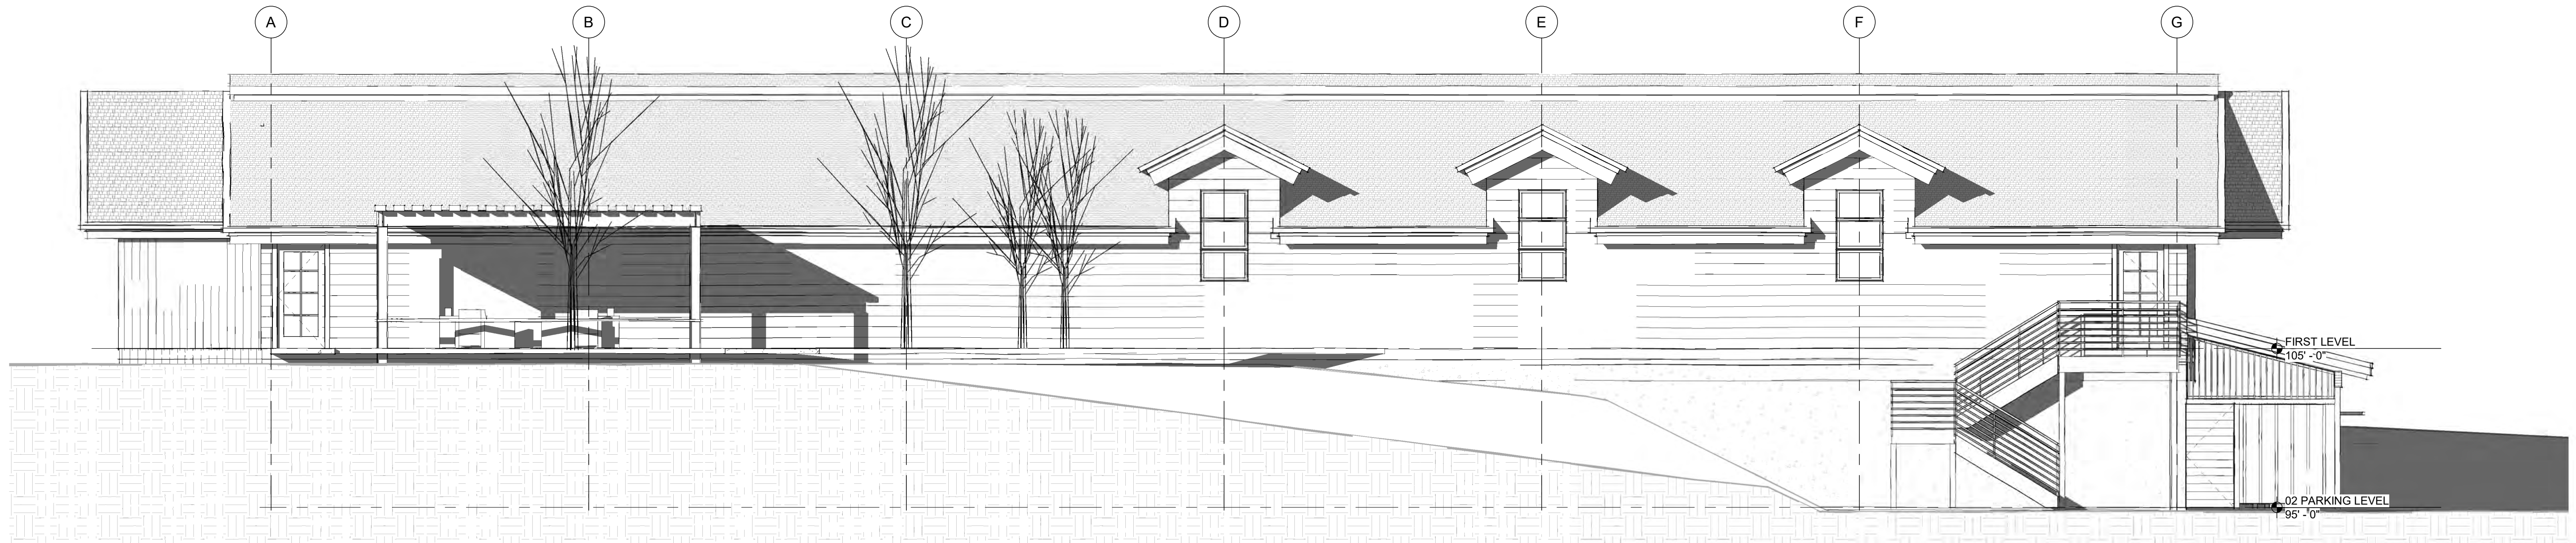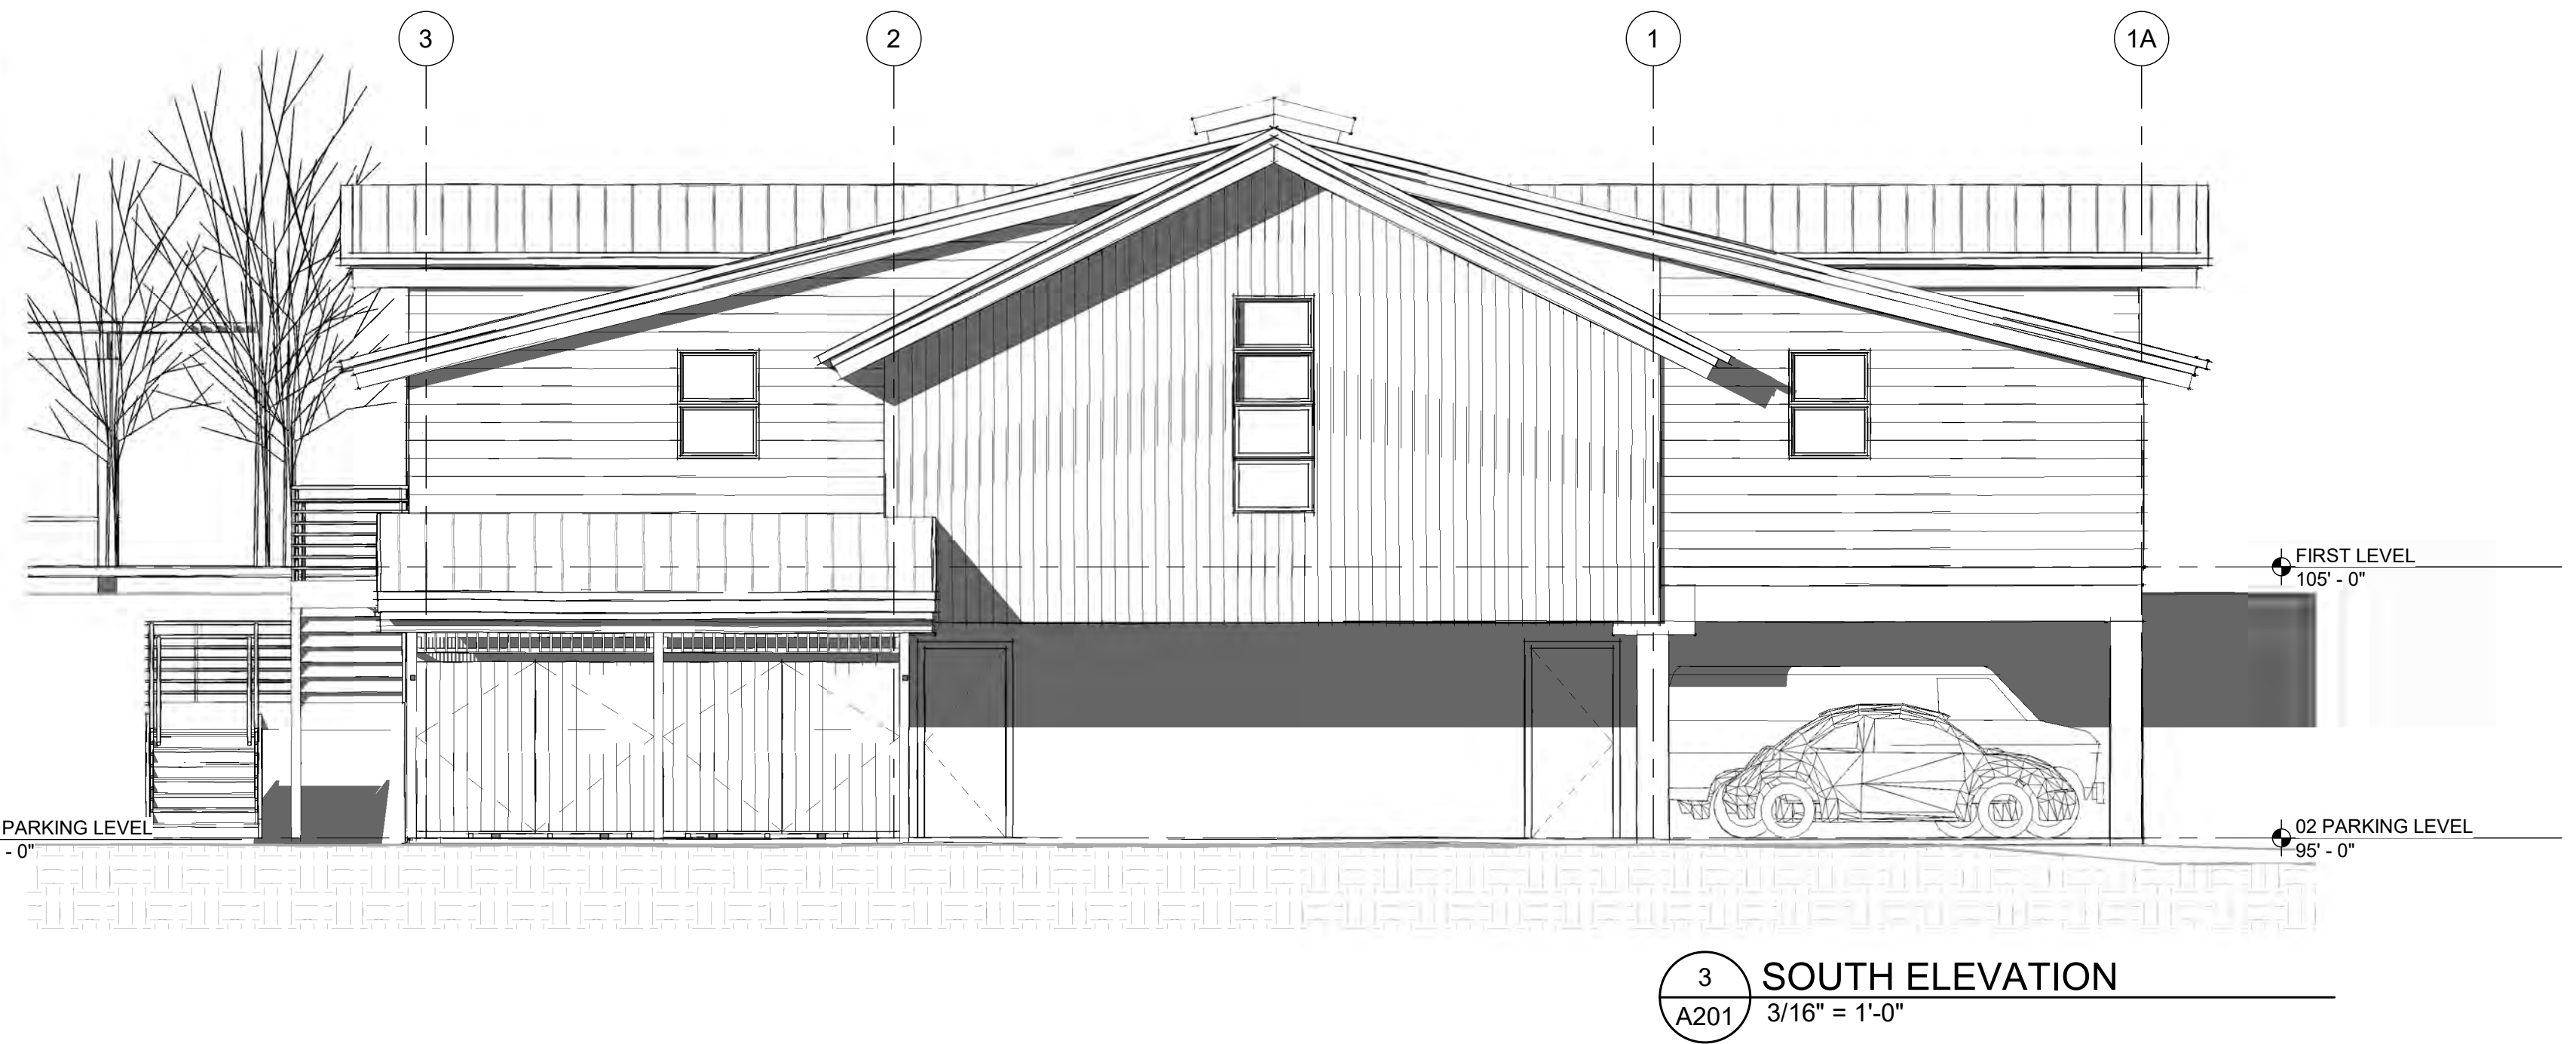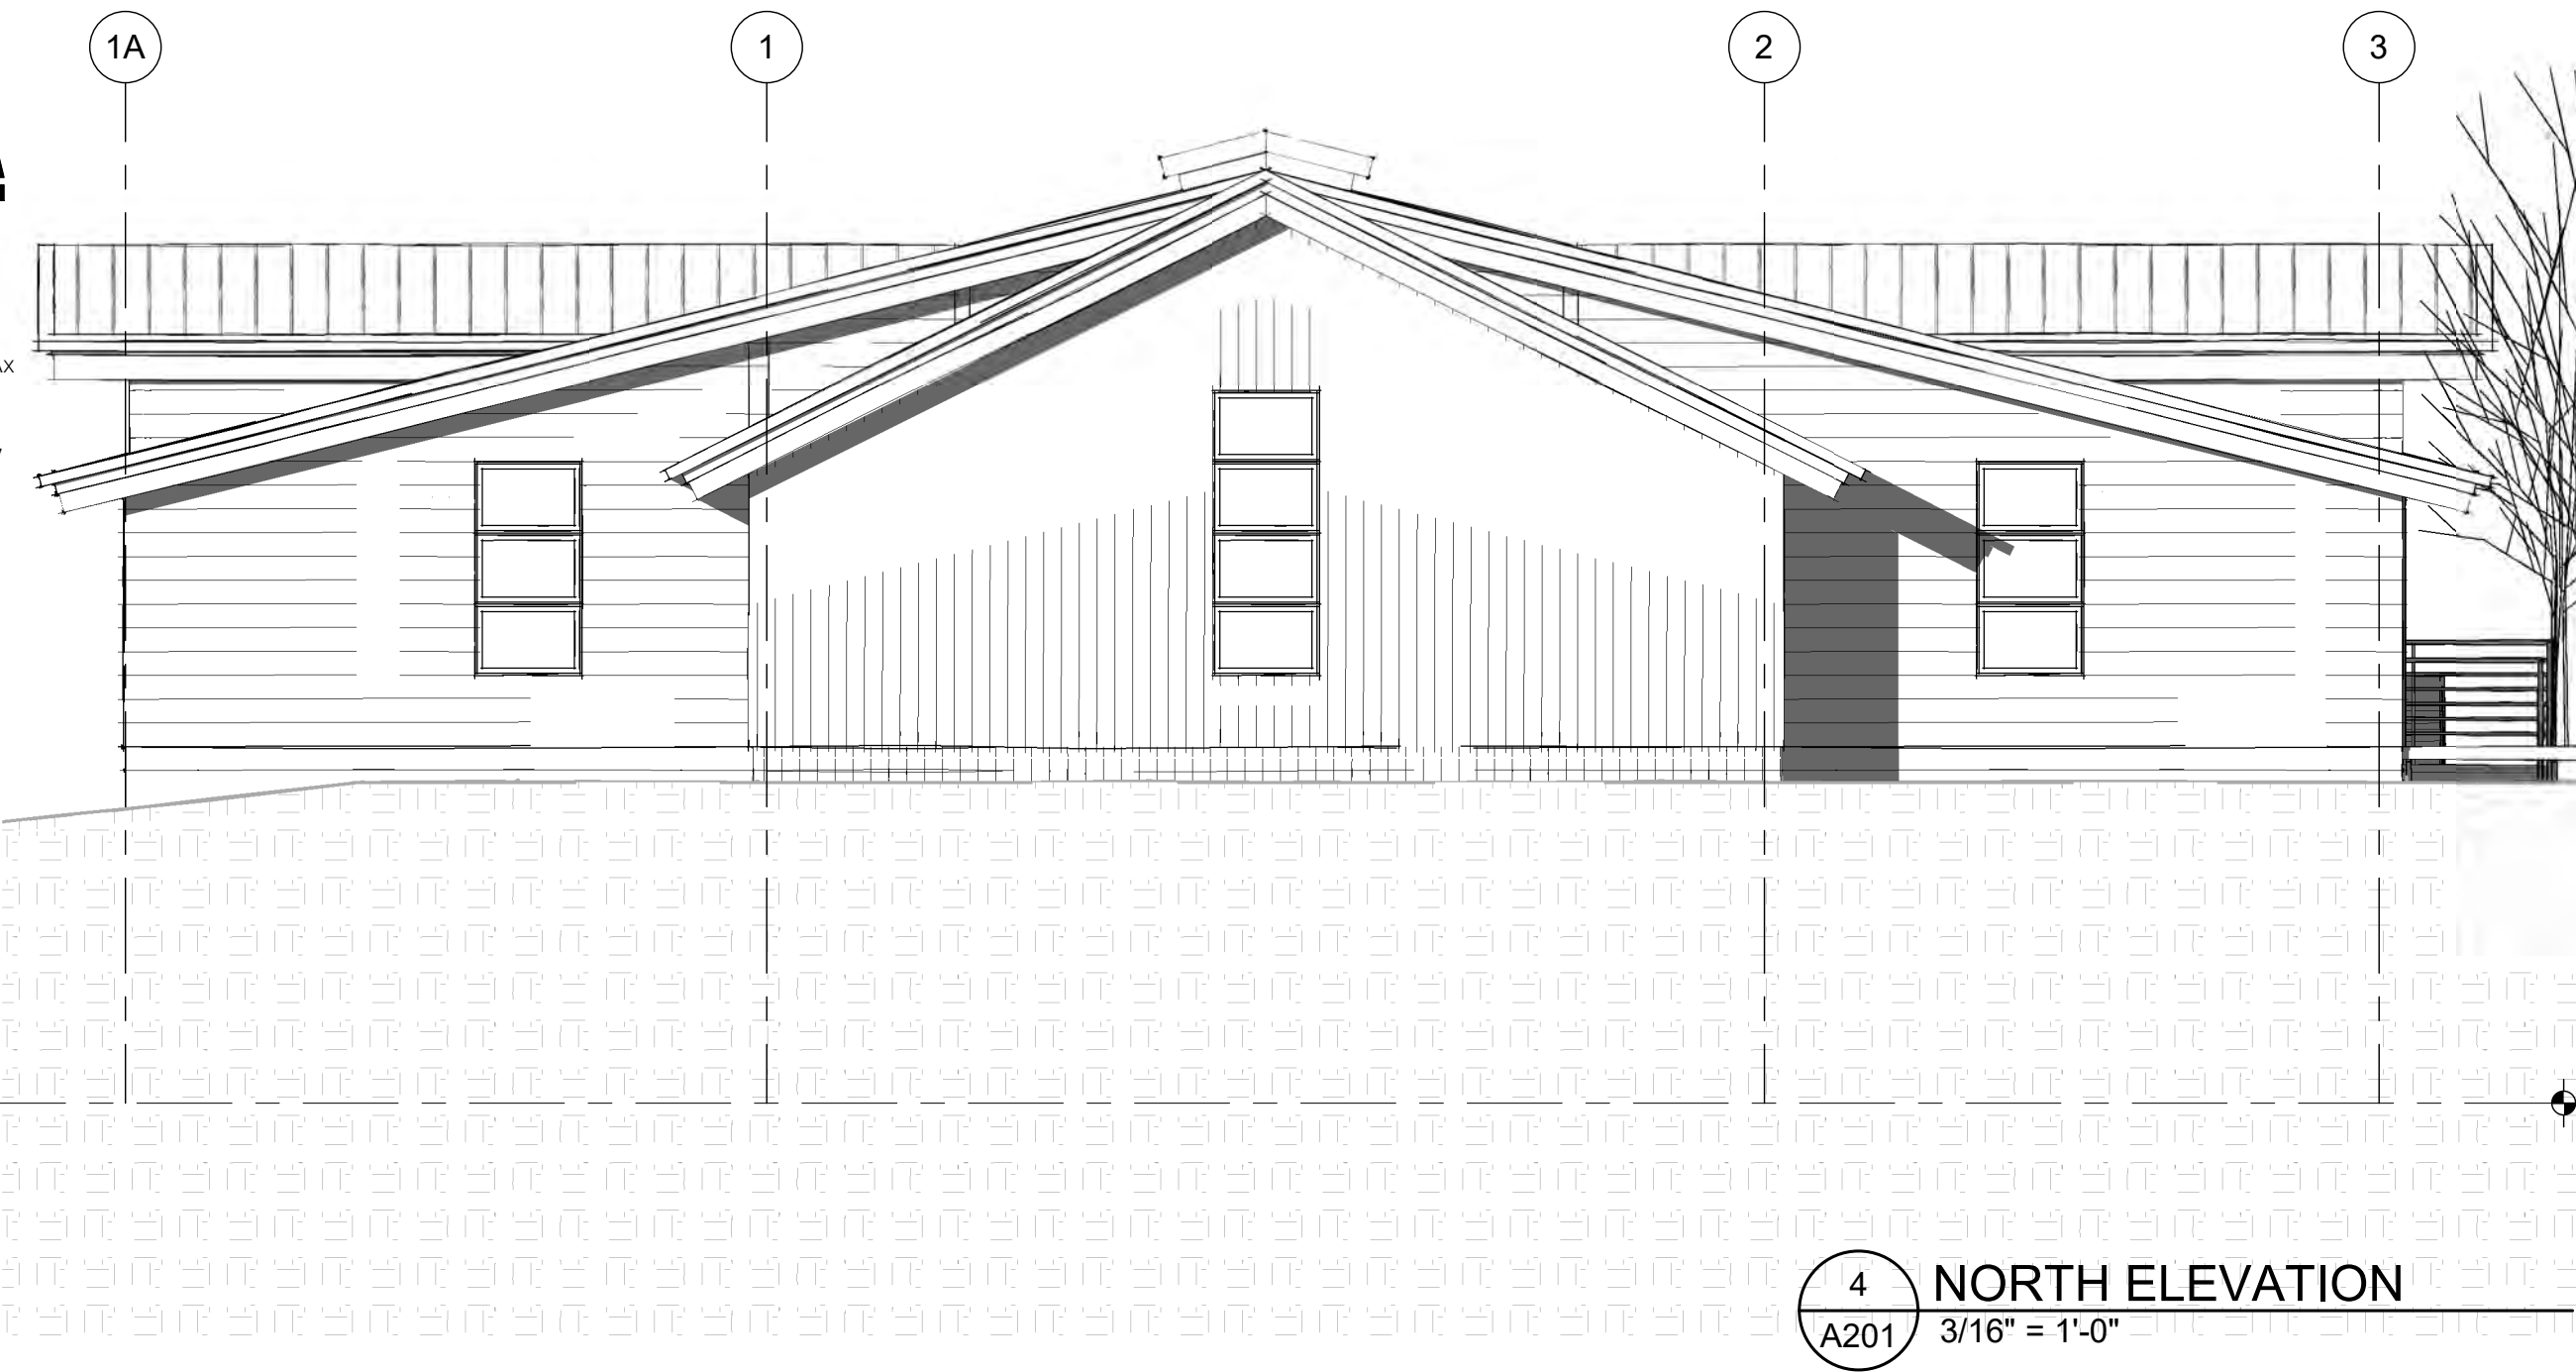

THE LODGE PARKING STRUCTURE

PARKING GARAGE SOUTH


OPTION: GABLE DORMERS

Job Number: 20019.00


Date: 11/11/2021



ERIC SMITH ASSOCIATES, P.C.
 ARCHITECTURE, PLANNING
 BOULDER OFFICE
 1919 SEVENTH STREET
 BOULDER, COLORADO 80302
 (303) 442-5458, (303) 442-4745 FAX
 STEAMBOAT SPRINGS OFFICE
 600 S. LINCOLN AVE #201
 STEAMBOAT SPRINGS CO 80487
 (970) 879-5458

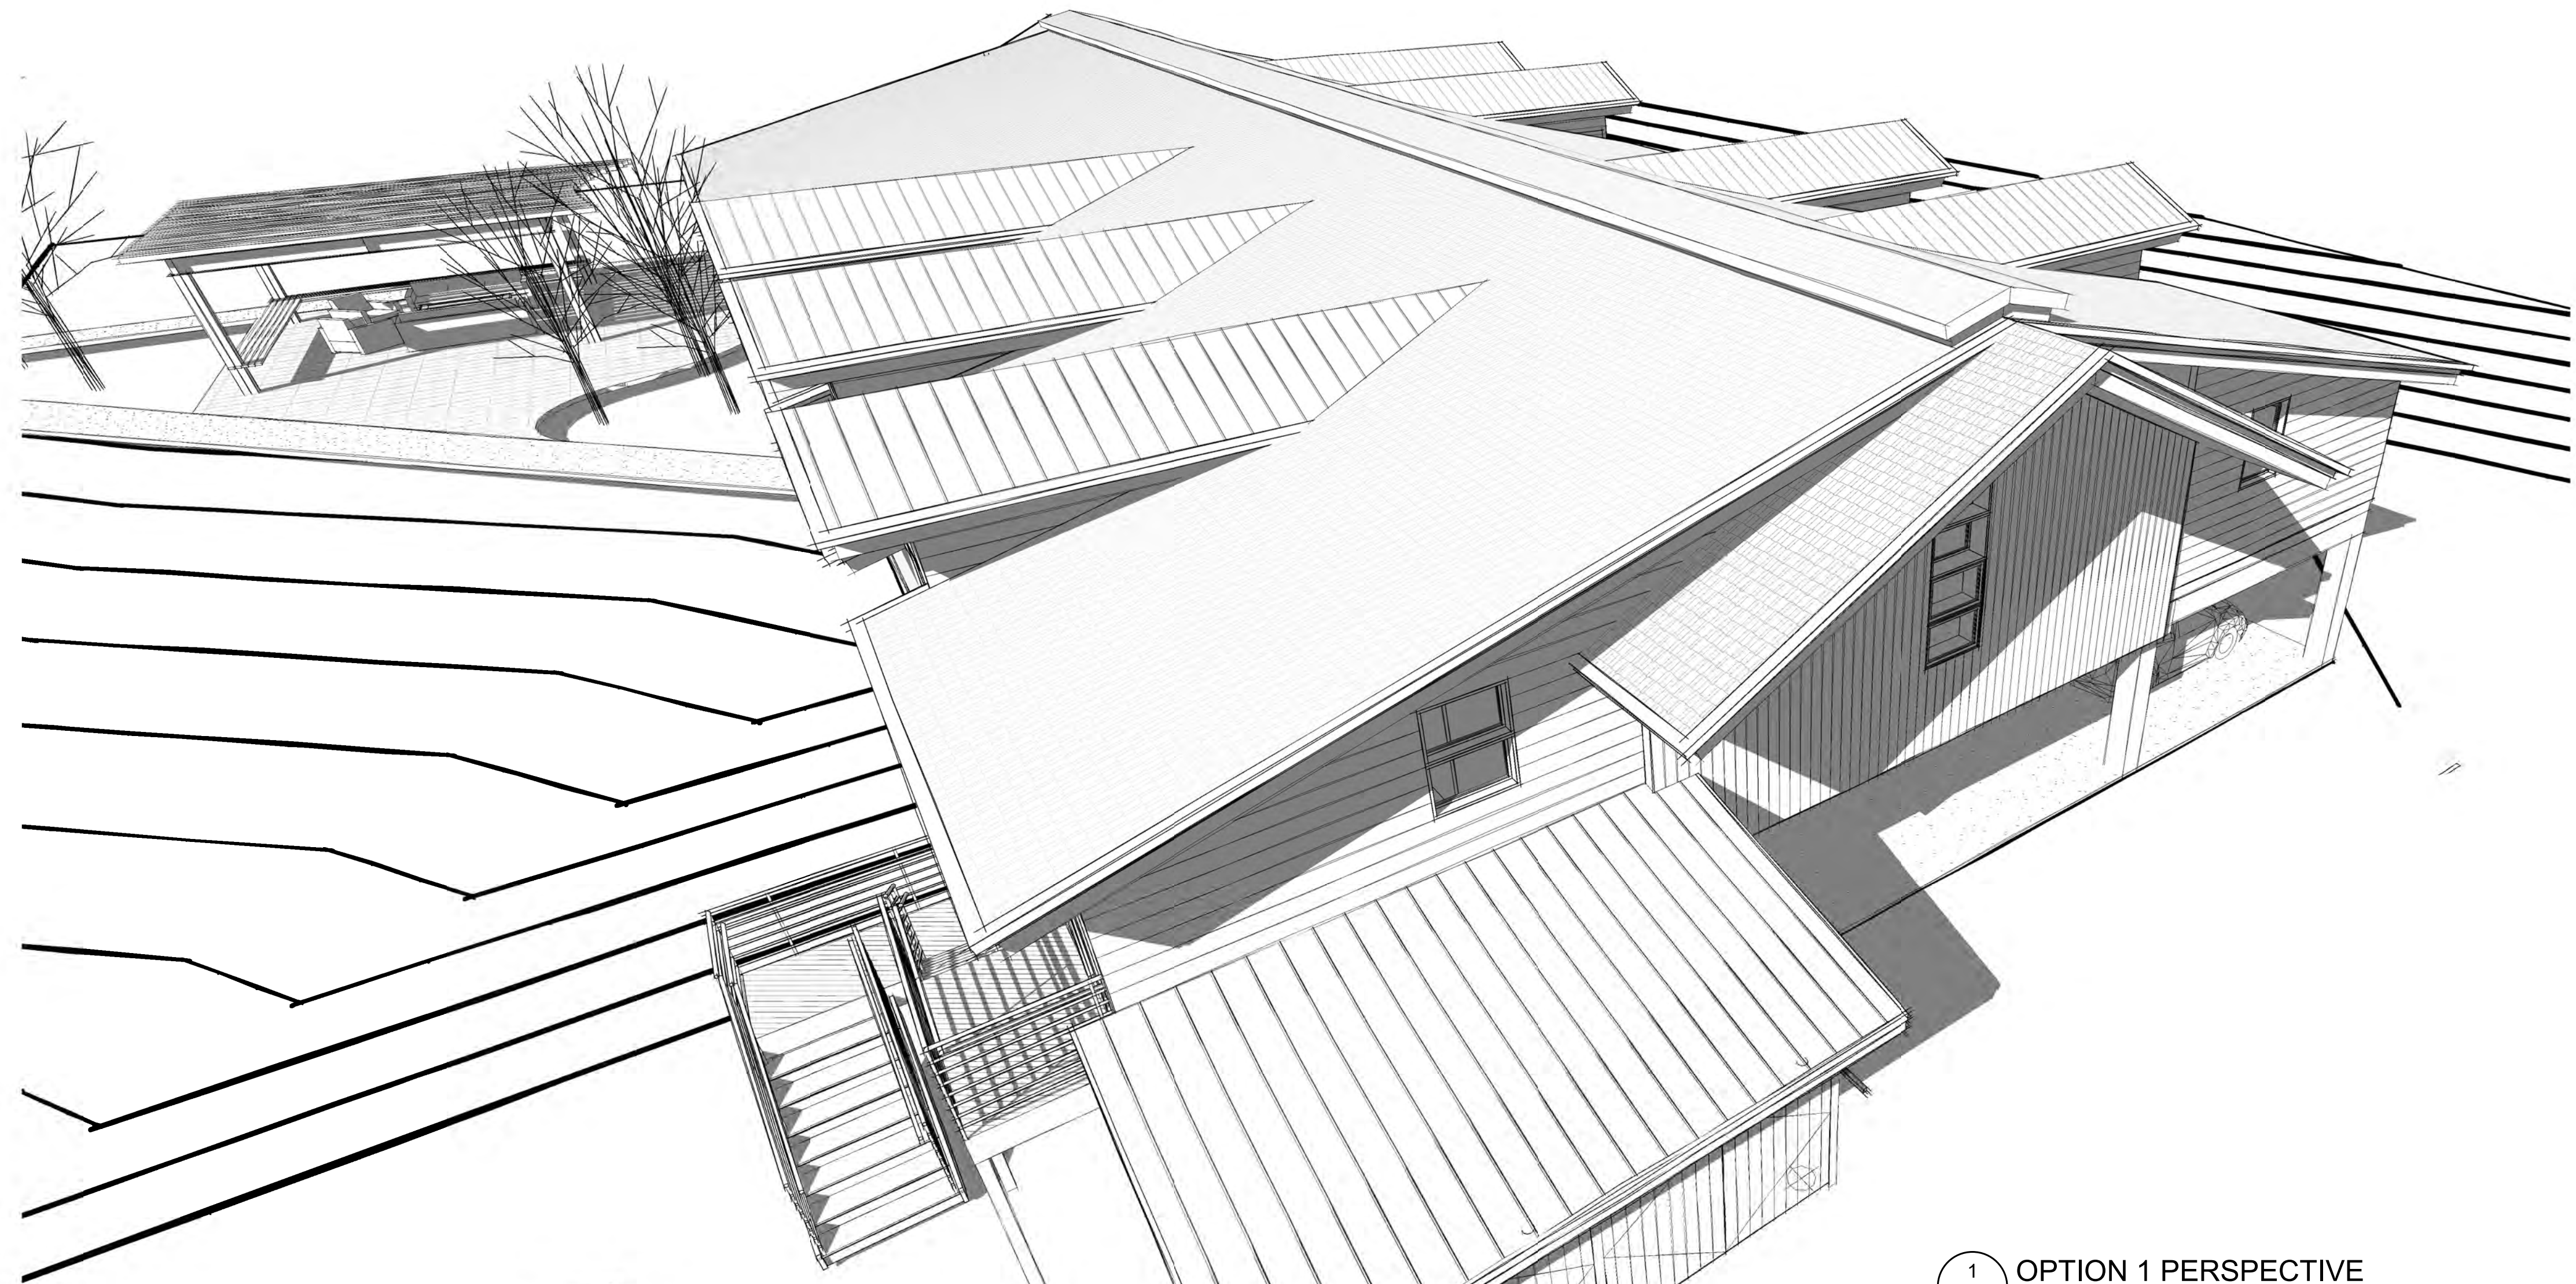

1 OPTION 1 PERSPECTIVE
 A901

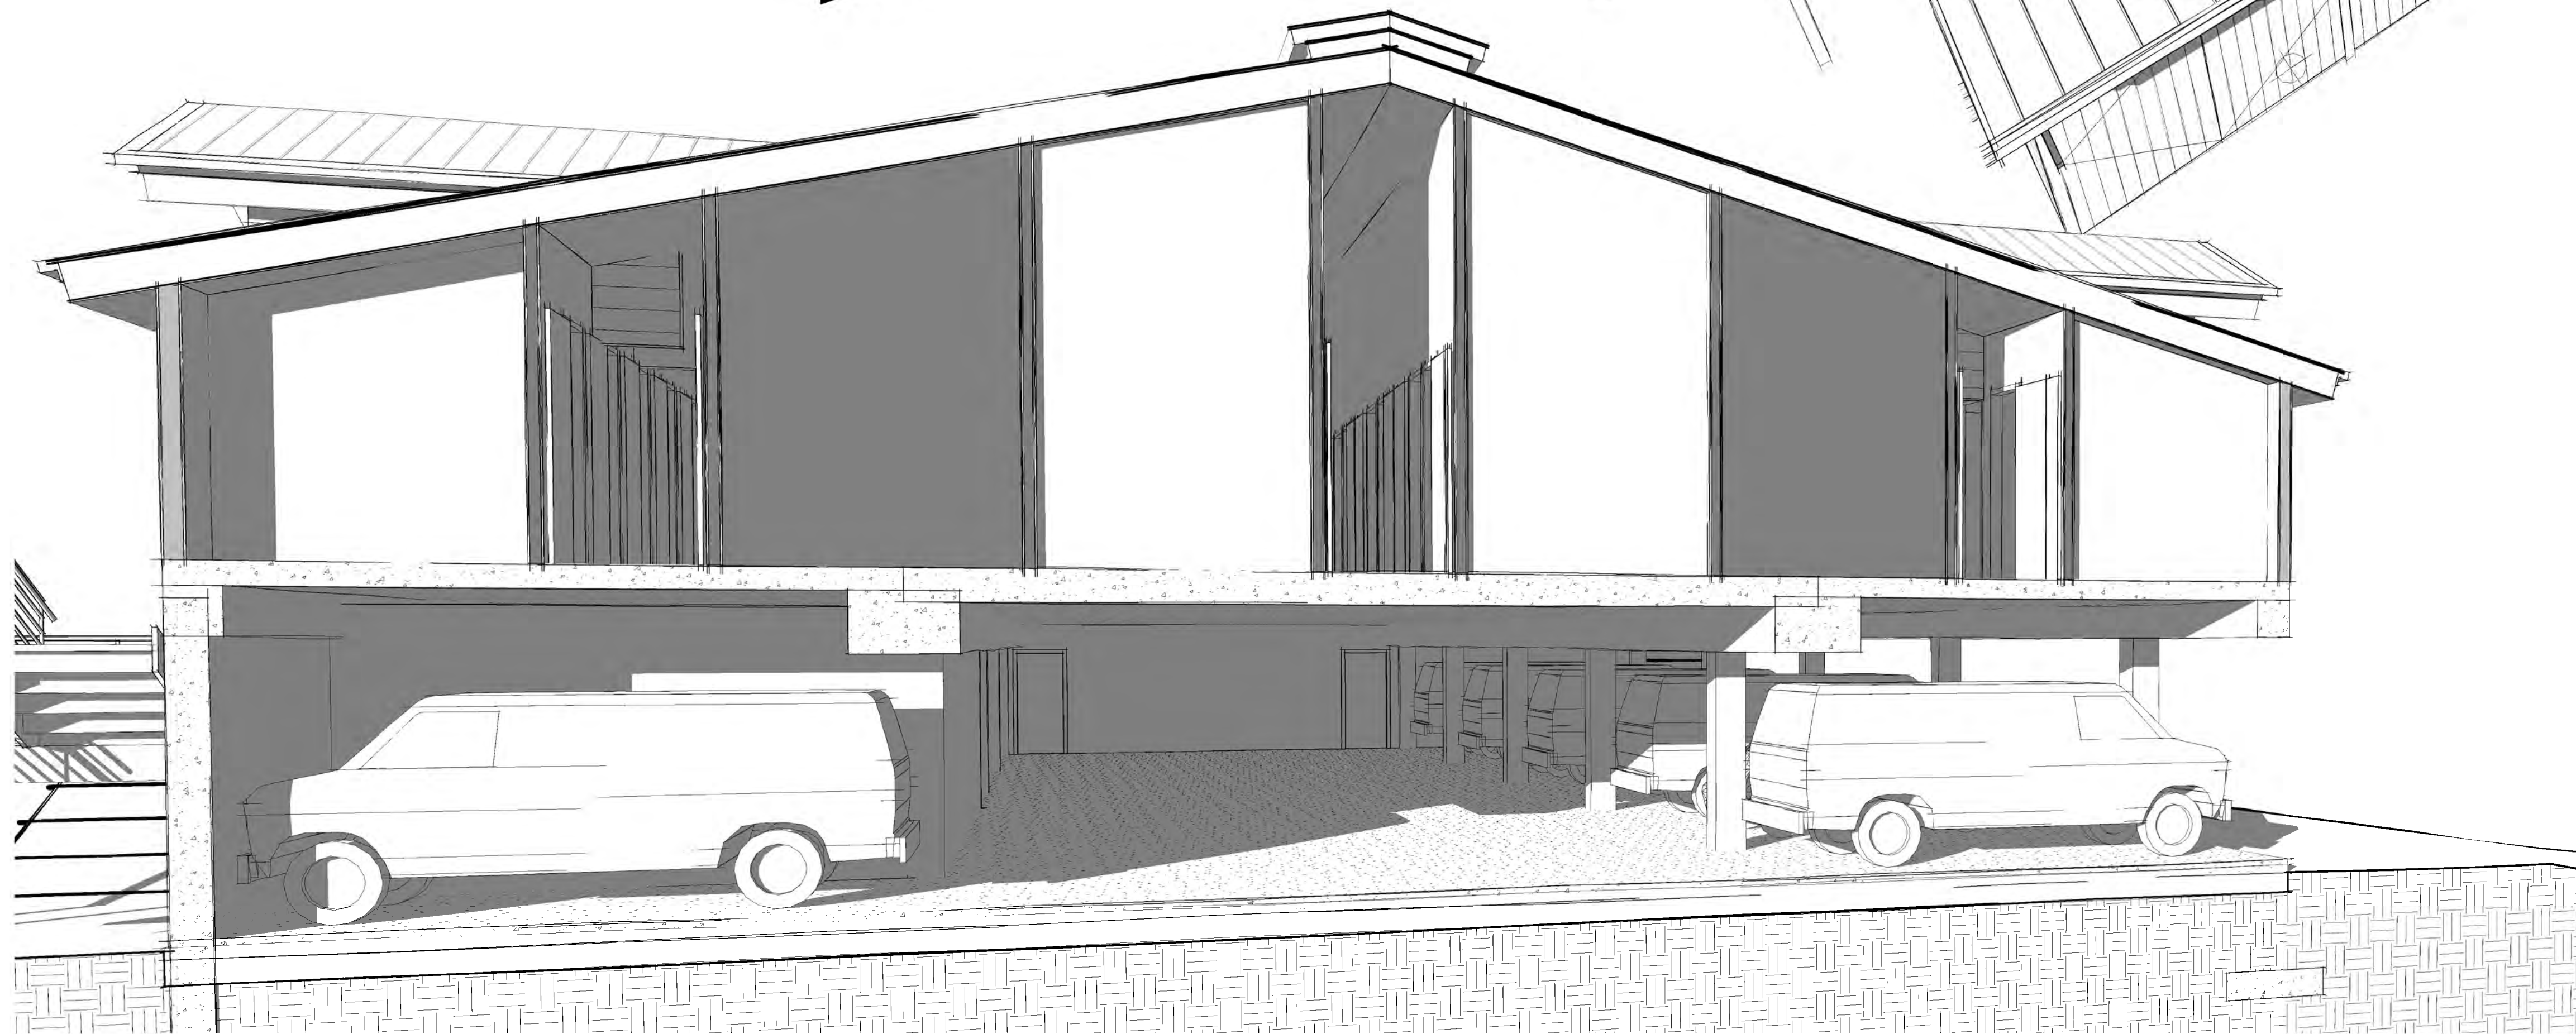

2 3D SECTION 1
 A901 OPTION: GABLE DORMERS

THE LODGE PARKING STRUCTURE
 PARKING GARAGE SOUTH

Job Number: 20019.00
 Date: 11/11/2021



PLEASE KEEP LIDS CLOSED

6yd

RECYCLE ONLY

W
WASTE MANAGEMENT
970-879-2400
www.wm.com

NO TRASH

W
WASTE MANAGEMENT
970-879-2400
www.wm.com

NO PARKING

















RECYCLE ONLY

Syd

WM
WASTE MANAGEMENT
70-879-2400
WWW.WM.COM

NOT RESPONSIBLE FOR THEFT OR DAMAGE TO VEHICLES

NO PARKING