


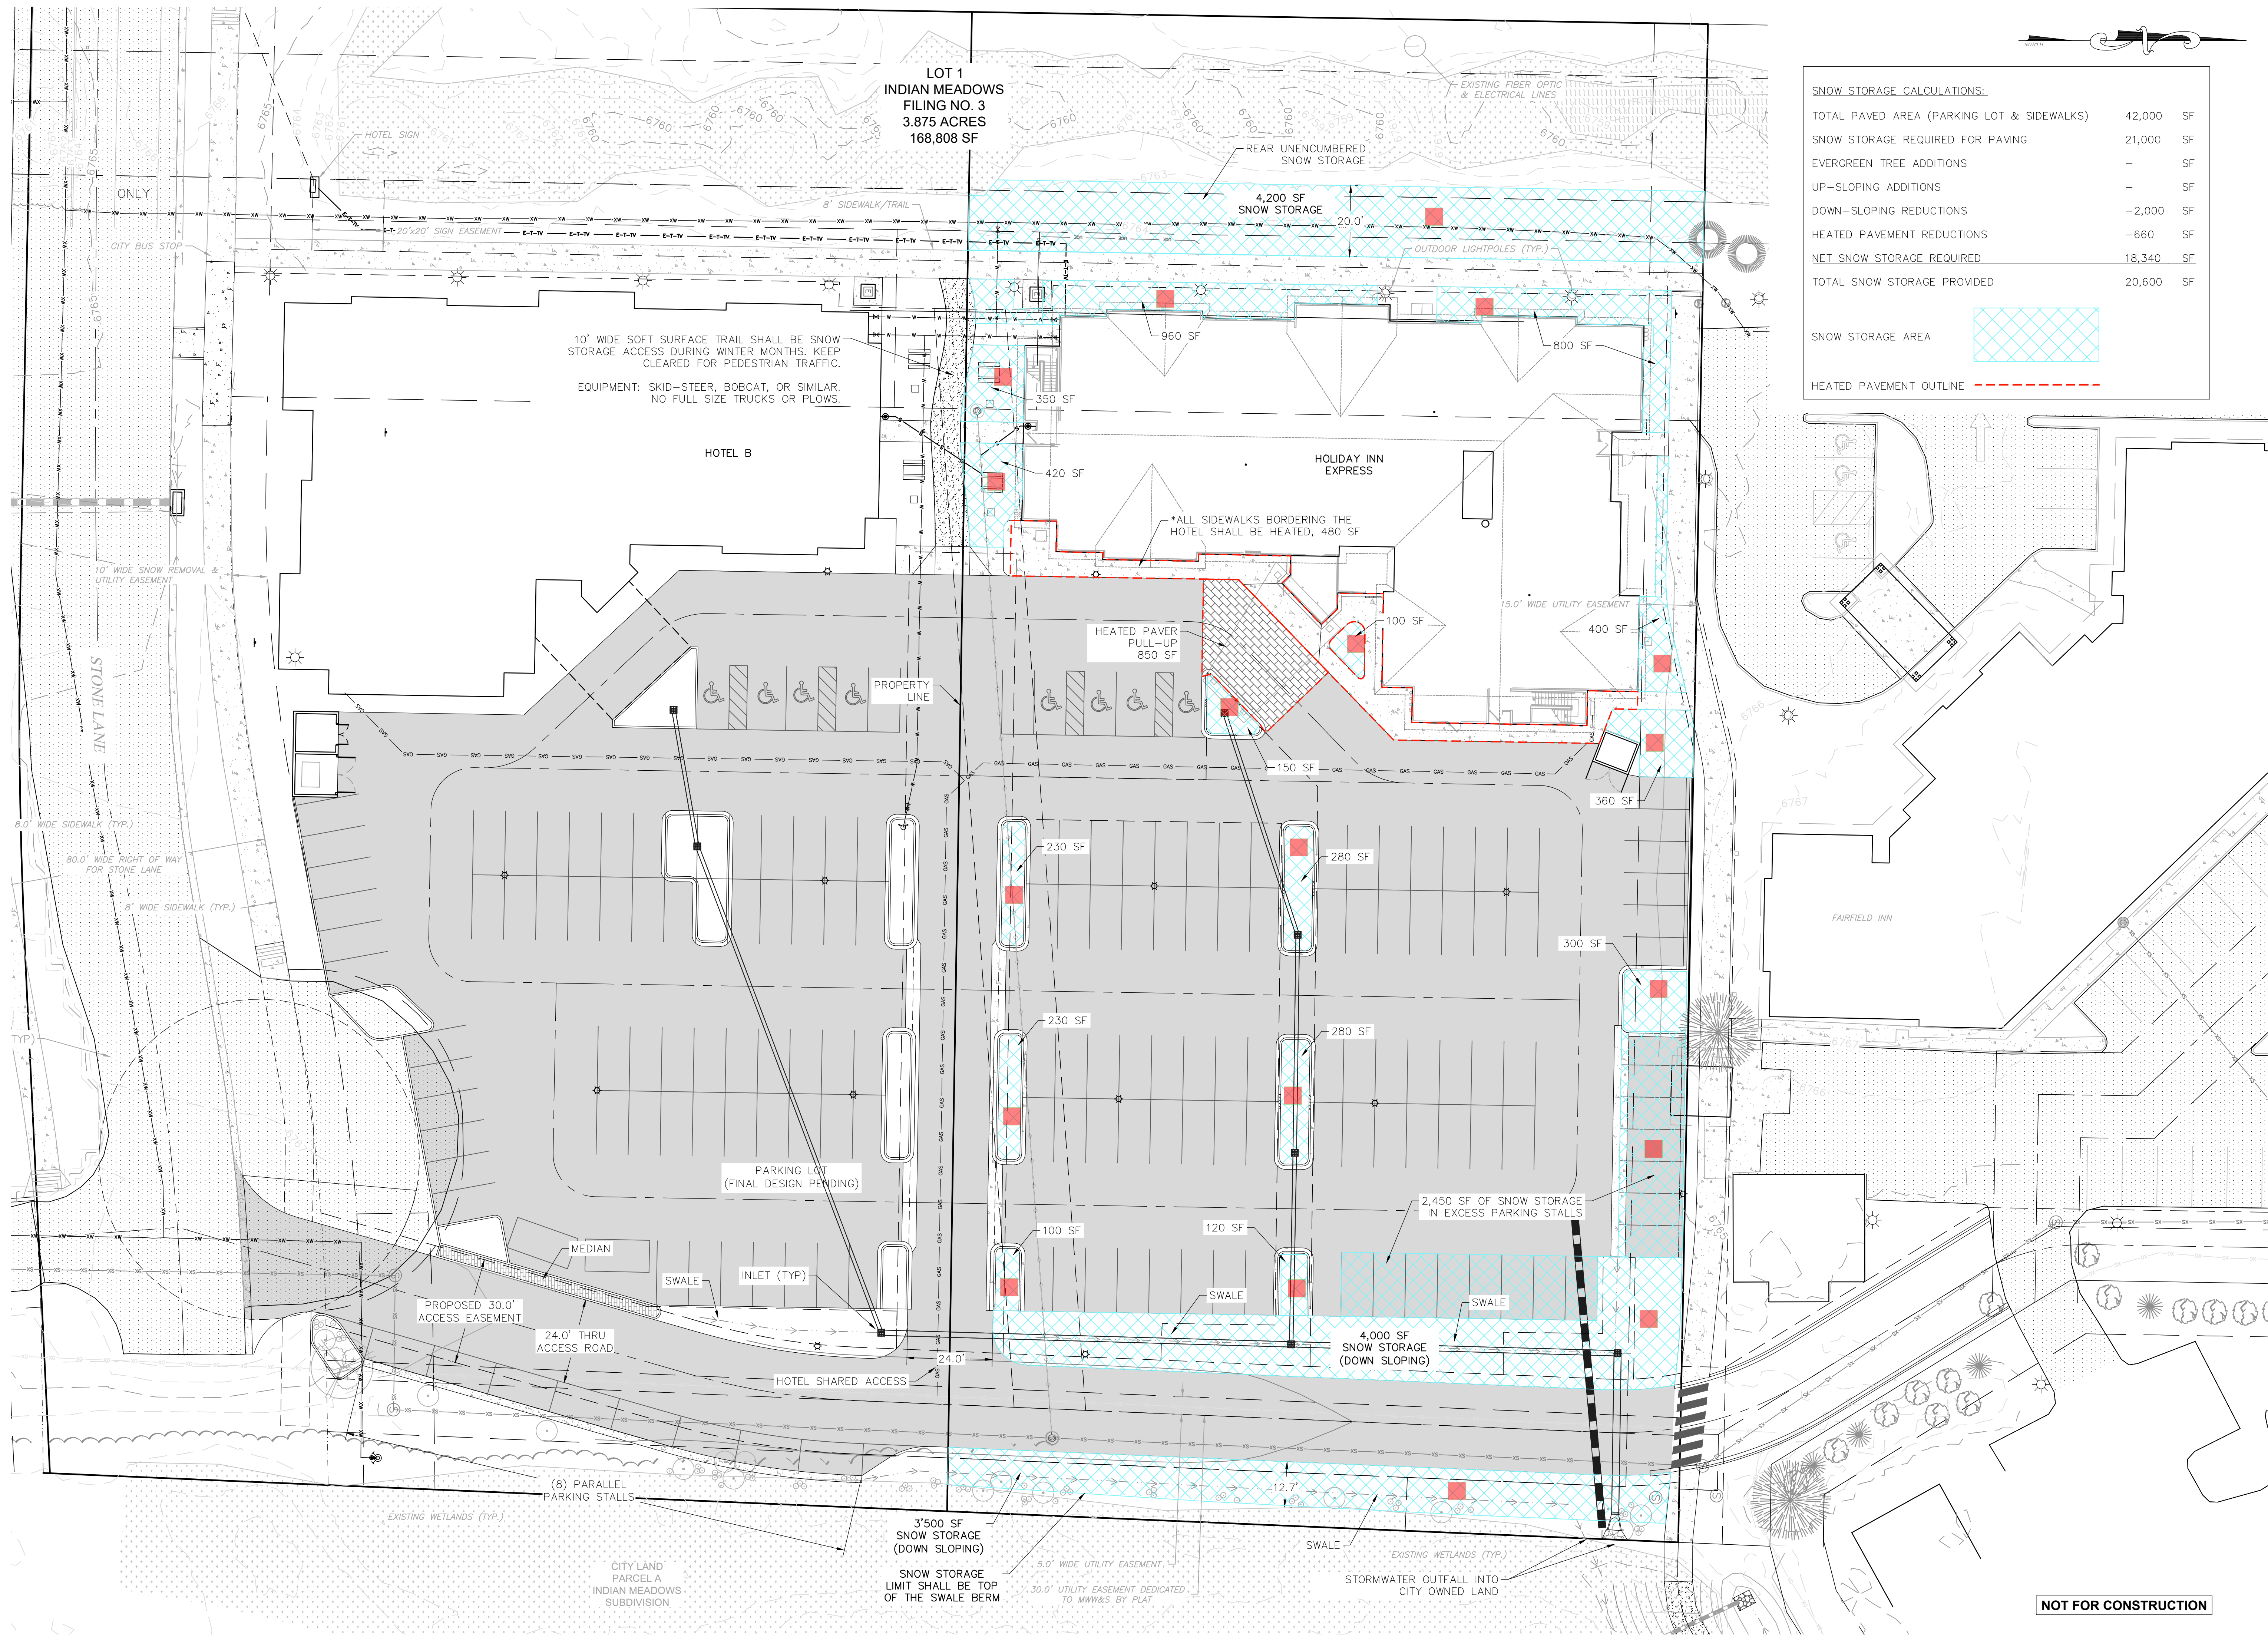

<u>SNOW STORAGE CALCULATIONS:</u>		
TOTAL PAVED AREA (PARKING LOT & SIDEWALKS)	42,000	SF
SNOW STORAGE REQUIRED FOR PAVING	21,000	SF
EVERGREEN TREE ADDITIONS	-	SF
UP-SLOPING ADDITIONS	-	SF
DOWN-SLOPING REDUCTIONS	-2,000	SF
HEATED PAVEMENT REDUCTIONS	-660	SF
<u>NET SNOW STORAGE REQUIRED</u>	<u>18,340</u>	<u>SF</u>
TOTAL SNOW STORAGE PROVIDED	20,600	SF

SNOW STORAGE AREA


HEATED PAVEMENT OUTLINE

**440 S. Lincoln Ave, Suite 4A
P.O. Box 775966
Steamboat Springs, CO 80487
(970)-871-6772
www.fourpointsse.com**

[illegible]

LOT 1 INDIAN MEADOWS
PHASE II DEVELOPMENT PLAN
LOT 1, INDIAN MEADOWS FILING NO. 3
STEAMBOAT SPRINGS, CO 80487

HORIZONTAL SCALE

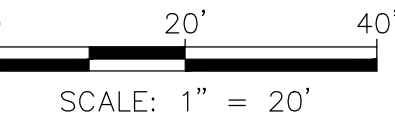

CONTOUR INTERVAL = 1 FT

ATE: 4/14/2022

OB #: 1448-005

DESIGN BY: JLW

VIEW BY: RL

IF THIS DRAWING IS PRESENTED IN A
FORMAT OTHER THAN 24" X 36", THE
DRAWING SCALE SHOULD BE LISTED

GRAPHIC SCALE SHOULD BE UTILIZED.

Z

AN

PLATE

CON

KEYS

AG DA ES

PARADISE

ИСПОЛНЕНИЕ

TOX

SHF

W R

CONC

NCFC

DR. SINGH

SHEET NO.

C7

C/