


31

卷一

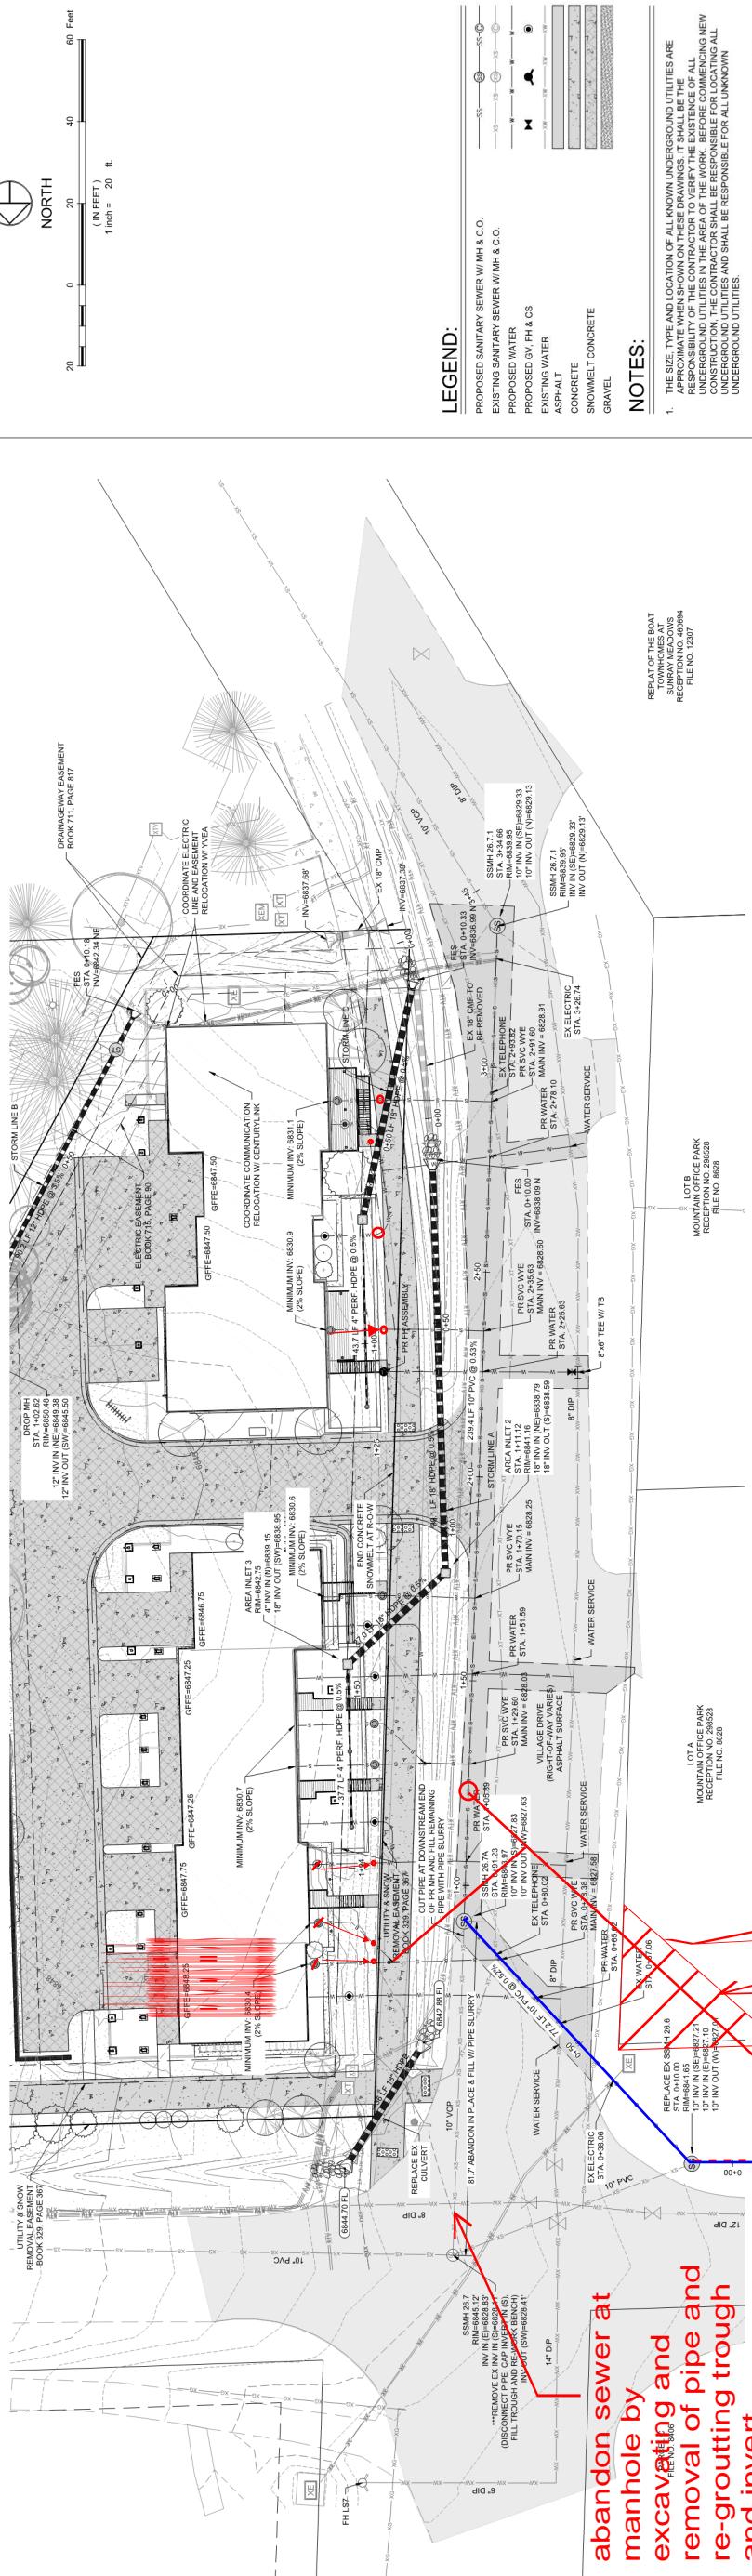

abandon sewer at manhole by excavating and removing of pipe and re-grouting trough and invert.

Alternate alignment at deeper depth per conversation with Ryan Spaustat.

Assessment to be provided by
Joining development permit
Initially in process.

