
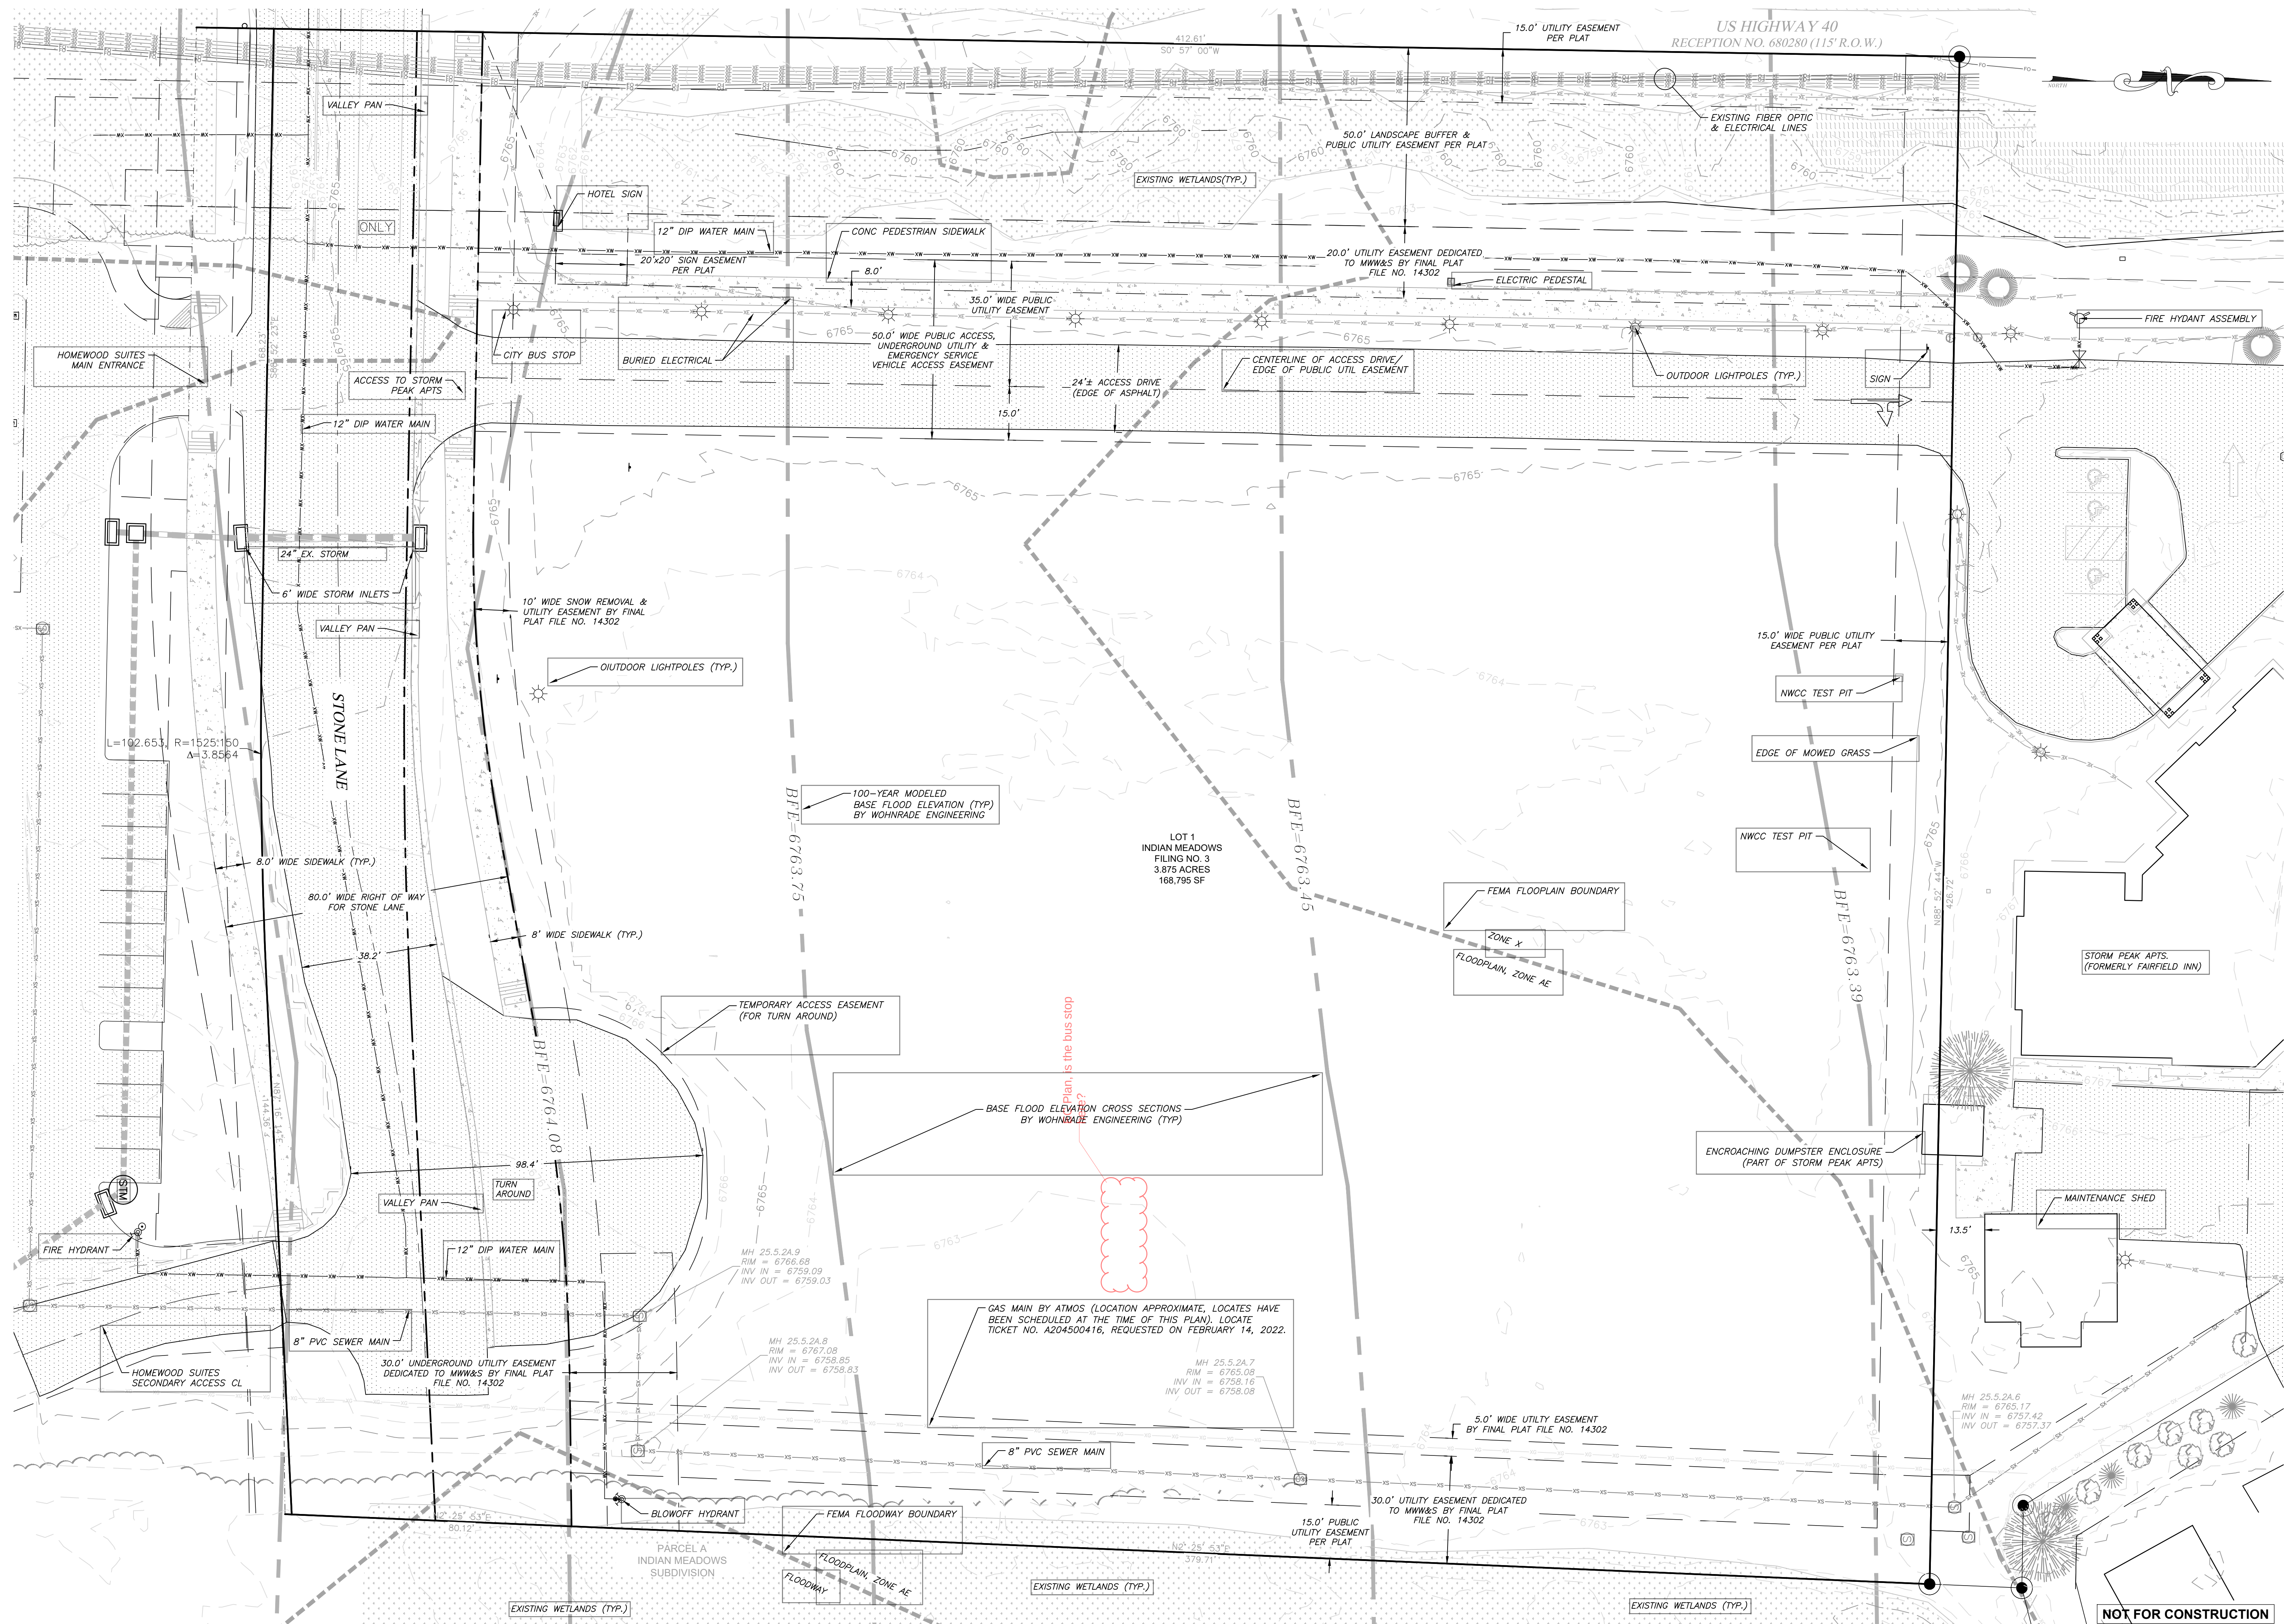


440 S. Lincoln Ave, Suite 4A
P.O. Box 775966
Steamboat Springs, CO 80487
(970)-871-6772
www.fourpointssse.com

NO.	DATE	REVISIONS	COMMENTS
1	4/19/22	PER 1ST DRT COMMENTS	JLW

LOT 1 INDIAN MEADOWS
EASEMENT VACATION
LOT 1, INDIAN MEADOWS FILING NO. 3
STEAMBOAT SPRINGS, CO 80487

HORIZONTAL SCALE

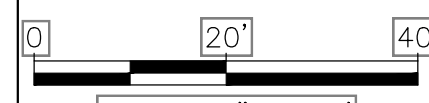

SCALE: 1" = 20'

CONTOUR INTERVAL = 2FT

DATE: 11/30/2021
JOB #: 1448-005
DRAWN BY: SDW
DESIGN BY: JLW
REVIEW BY: RL

IF THIS DRAWING IS PRESENTED IN A
FORMAT OTHER THAN 24" X 36" THE
GRAPHIC SCALE SHOULD BE UTILIZED.

DRAWING:

SHEET NO.

EXISTING
CONDITIONS PLAN

C2