

No.	DATE	REVISIONS	INT


**STEAMBOAT AIRPARK
PRELIMINARY PLAT
LOT 1, WEST ACRES RANCH SUBDIVISION
GLORIA GOSSARD PARKWAY
STEAMBOAT SPRINGS, CO 80487**

Horizontal Scale
1" = 50'
Contour Interval = 2 ft
DATE: 4-22-2022
JOB #: 1670-001
DRAWN BY: MDM/JLW
DESIGN BY: MDM/JLW
REVIEW BY: RL



IF THIS DRAWING IS PRESENTED IN A
FORMAT OTHER THAN A3 X 36", THE
GRAPHIC SCALE SHOULD BE UTILIZED.

**DRAWING:
SIDEWALK & STORM
SEWER PLAN #2**

**SHEET #
PP6**

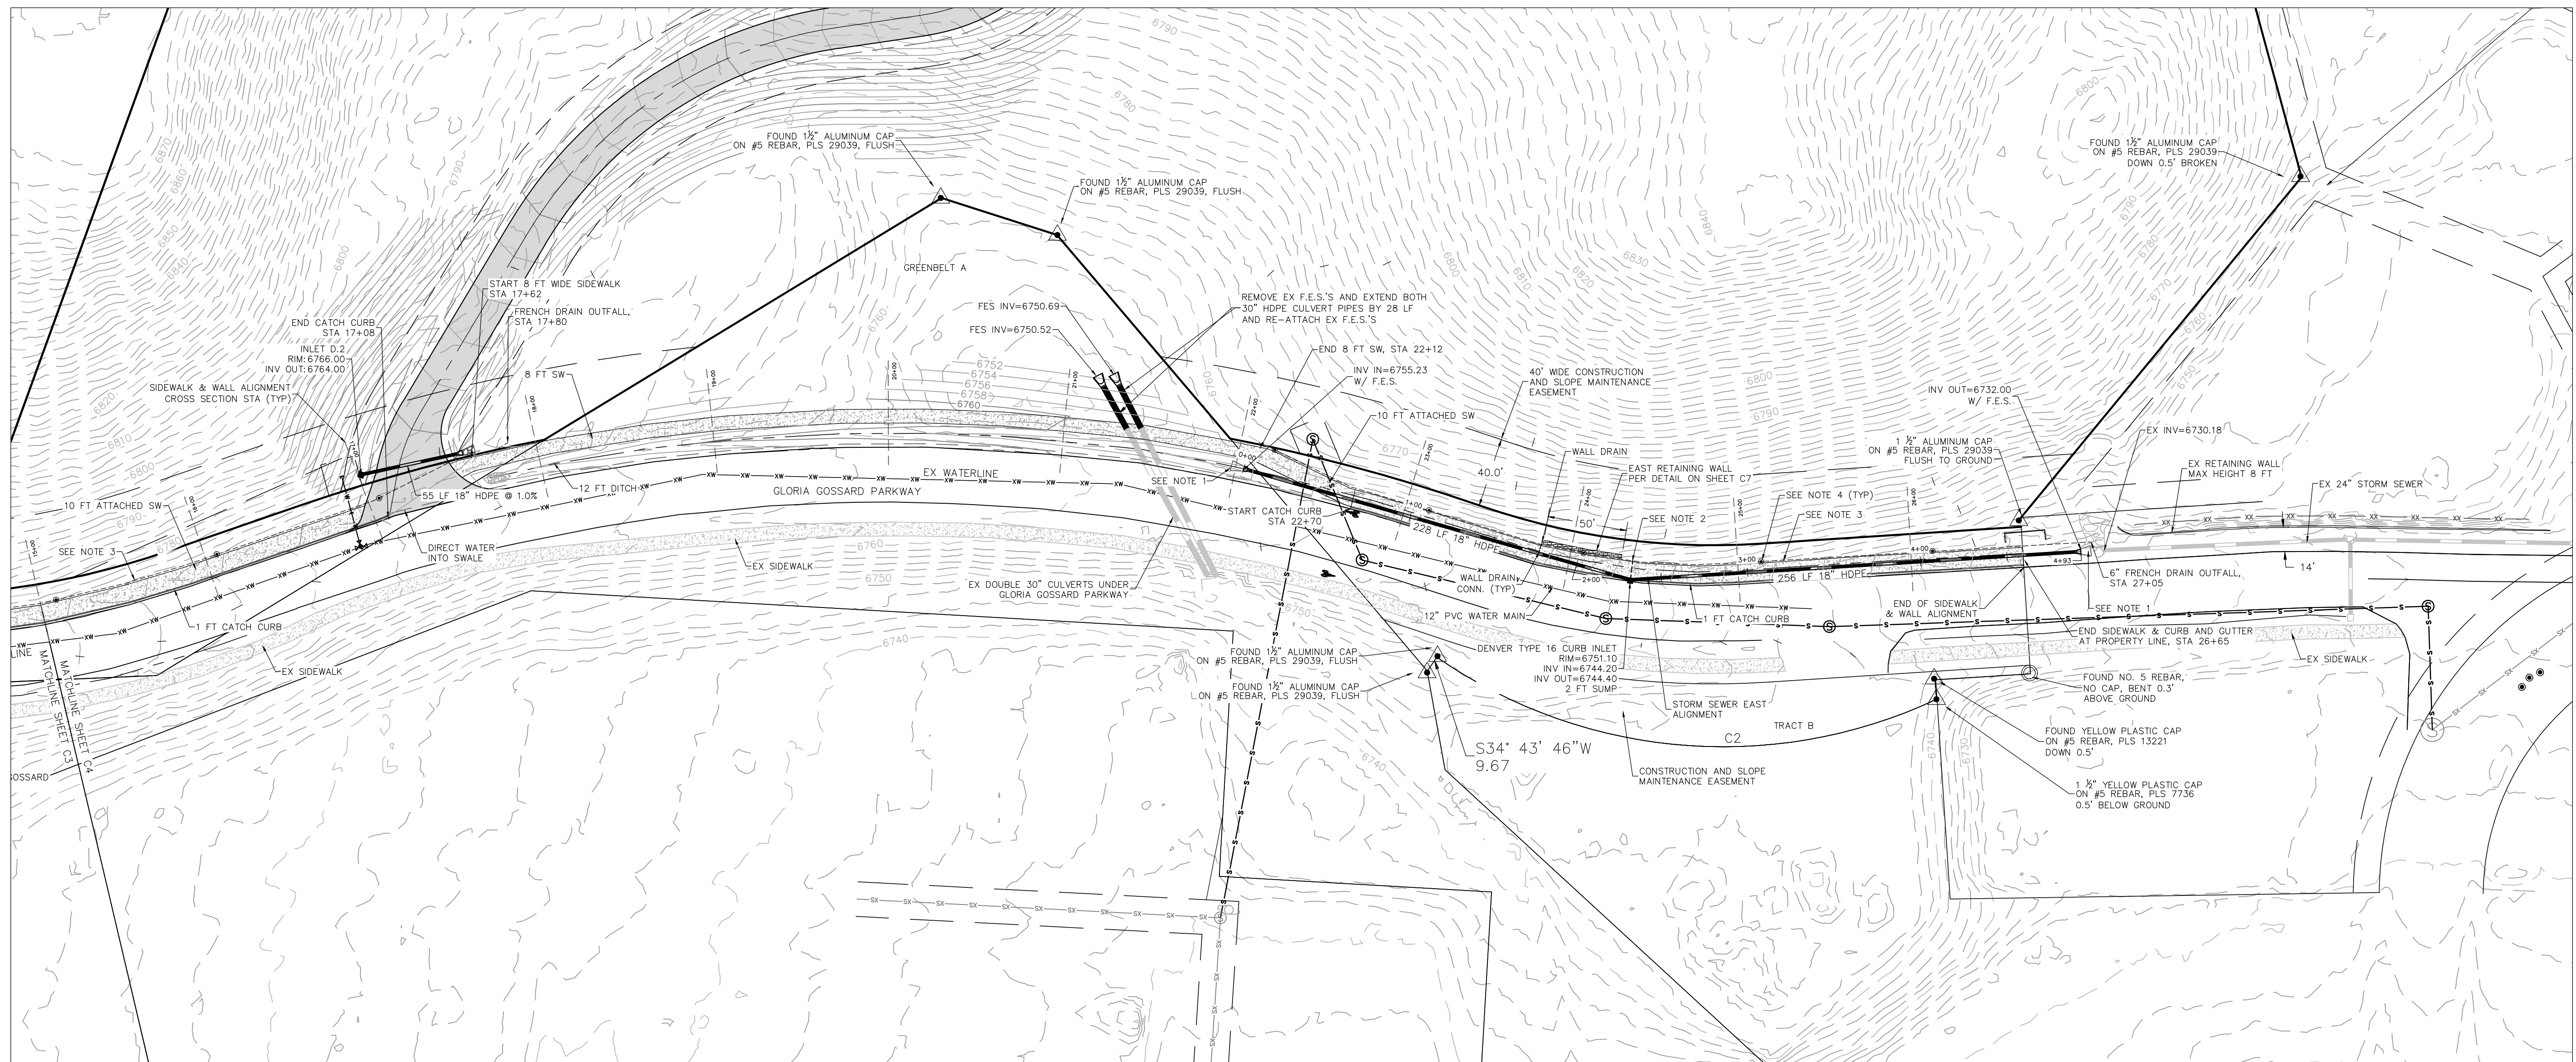

- NOTES**
1. EROSION PROTECTION SHALL BE INSTALLED AT ALL STORMWATER PIPE OUTFALLS PER THE DETAIL ON SHEET C6.
 2. PERVIOUS SIDEWALK SHOULDER FRENCH DRAIN. INSTALL 6" TEE AND INSTALL SOLID 6" PVC TO TYPE 16 INLET.
 3. INSTALL PERVIOUS SIDEWALK SHOULDER FRENCH DRAIN PER DETAIL ON SHEET C7.
 4. INSTALL 6" 2-WAY CLEANOUT FOR PERVIOUS SIDEWALK SHOULDER FRENCH DRAIN PER DETAIL ON SHEET C7. 2-WAY CLEANOUTS SHALL BE INSTALLED EVERY 100 FEET.

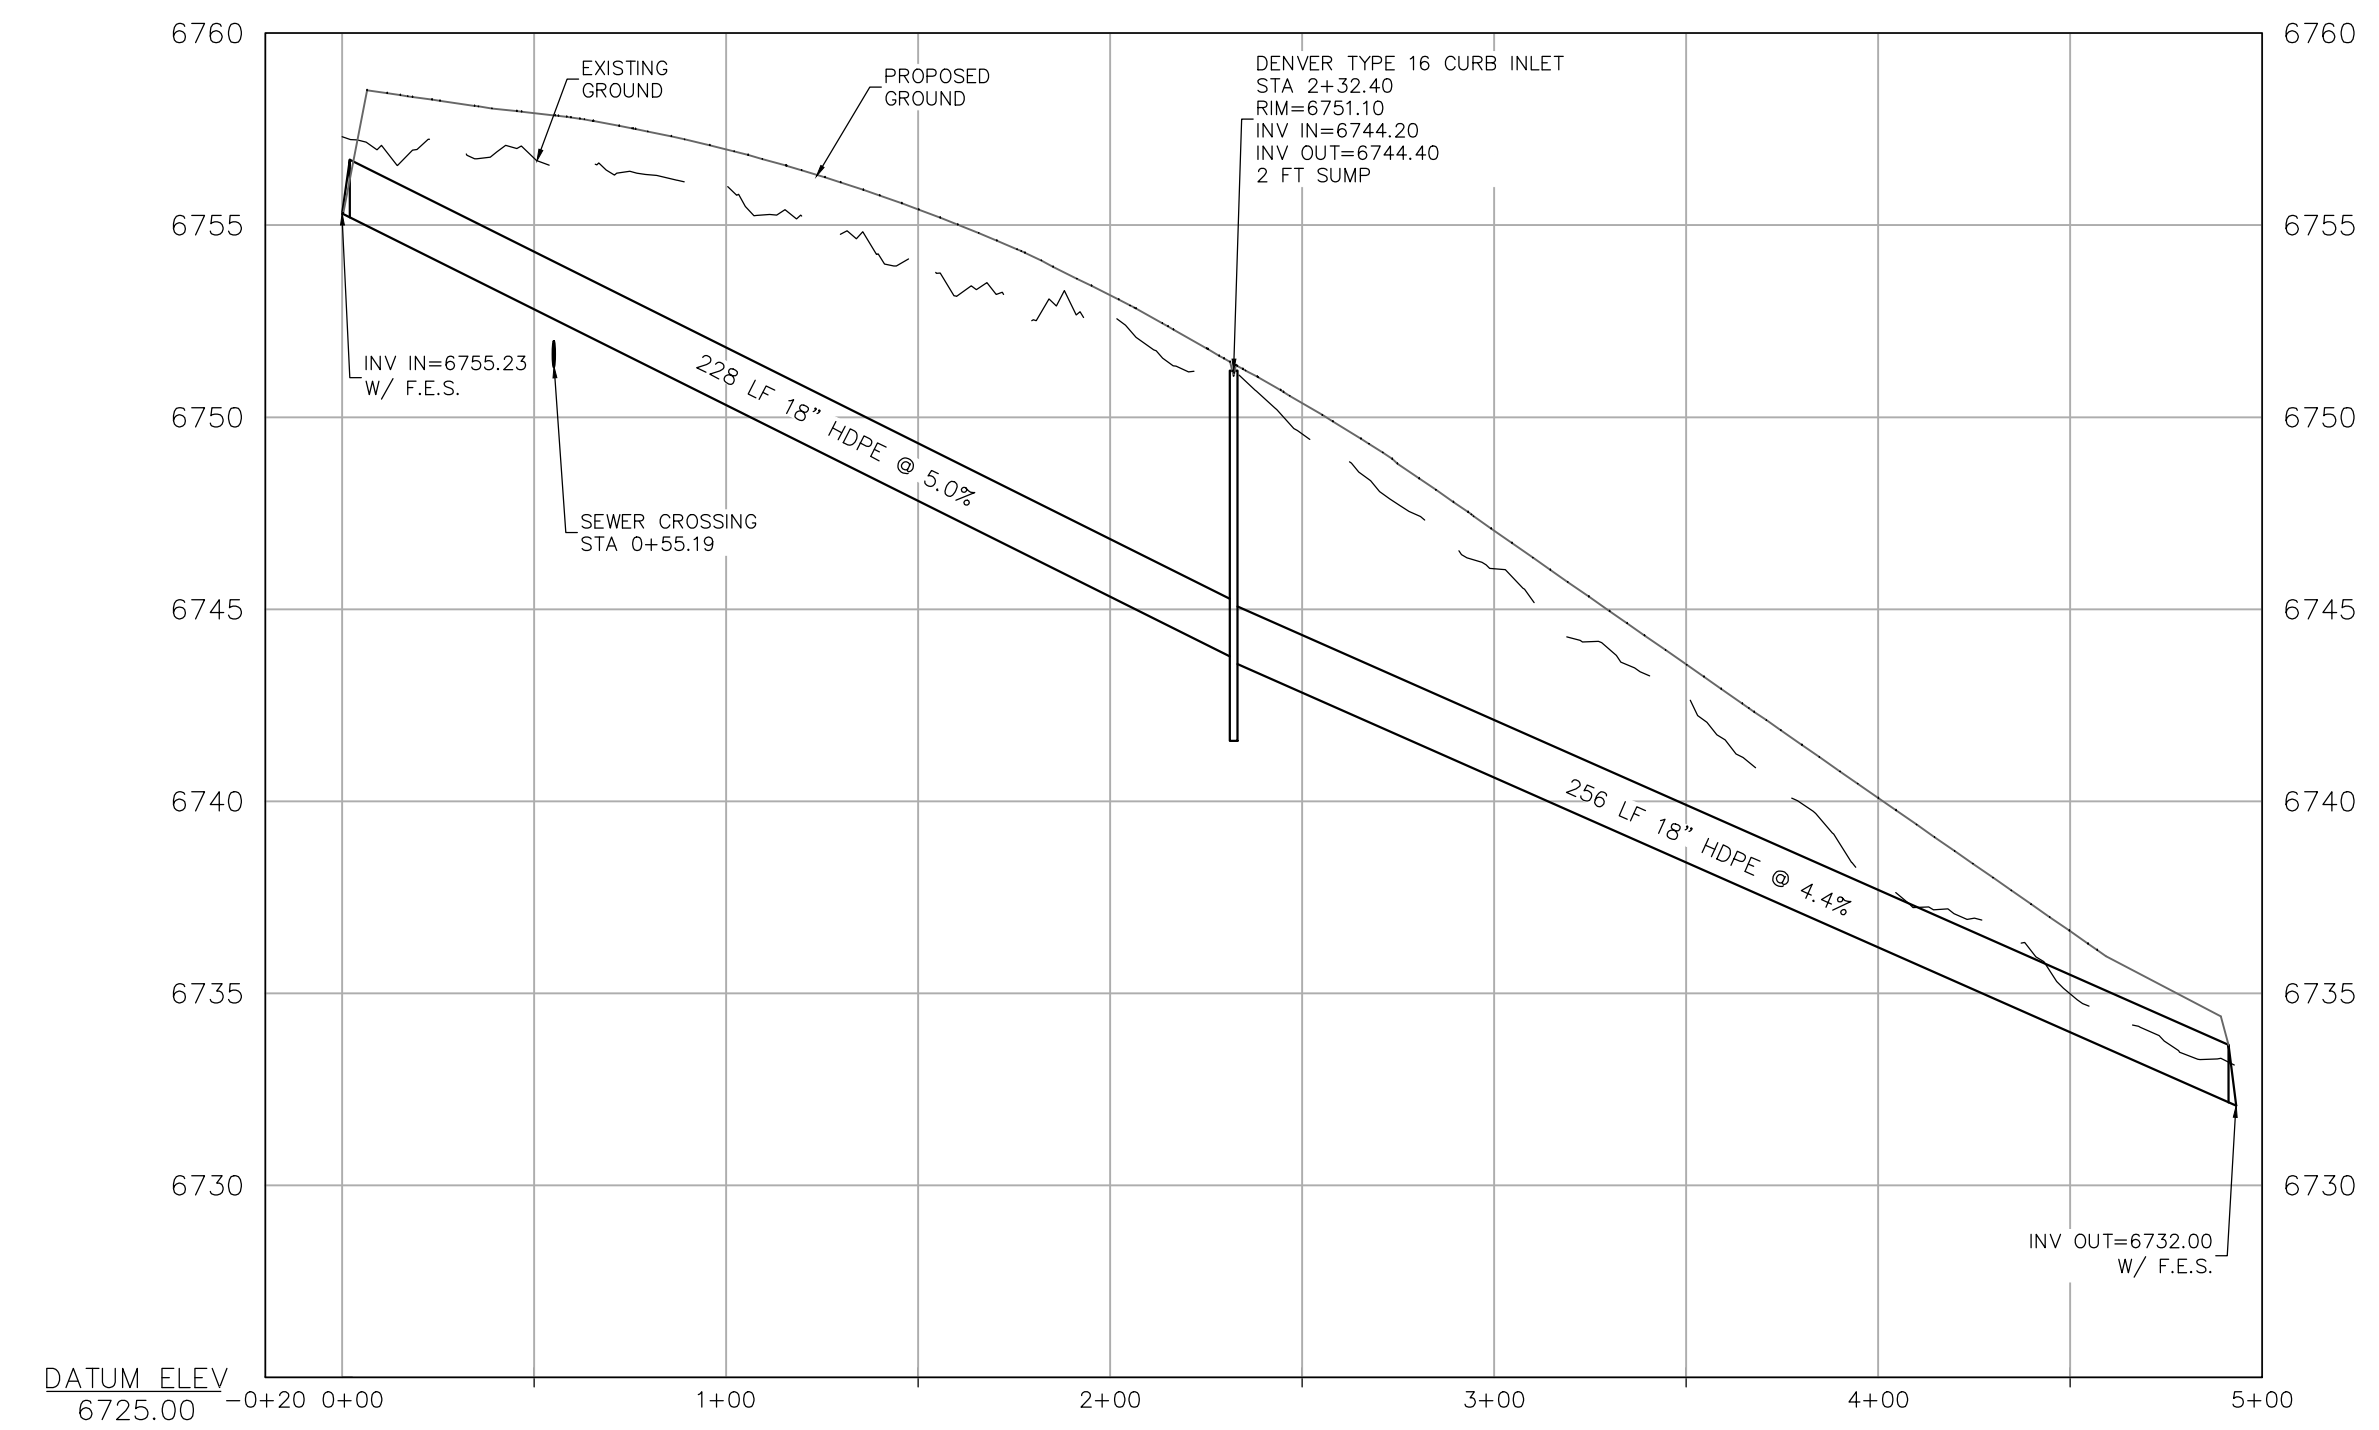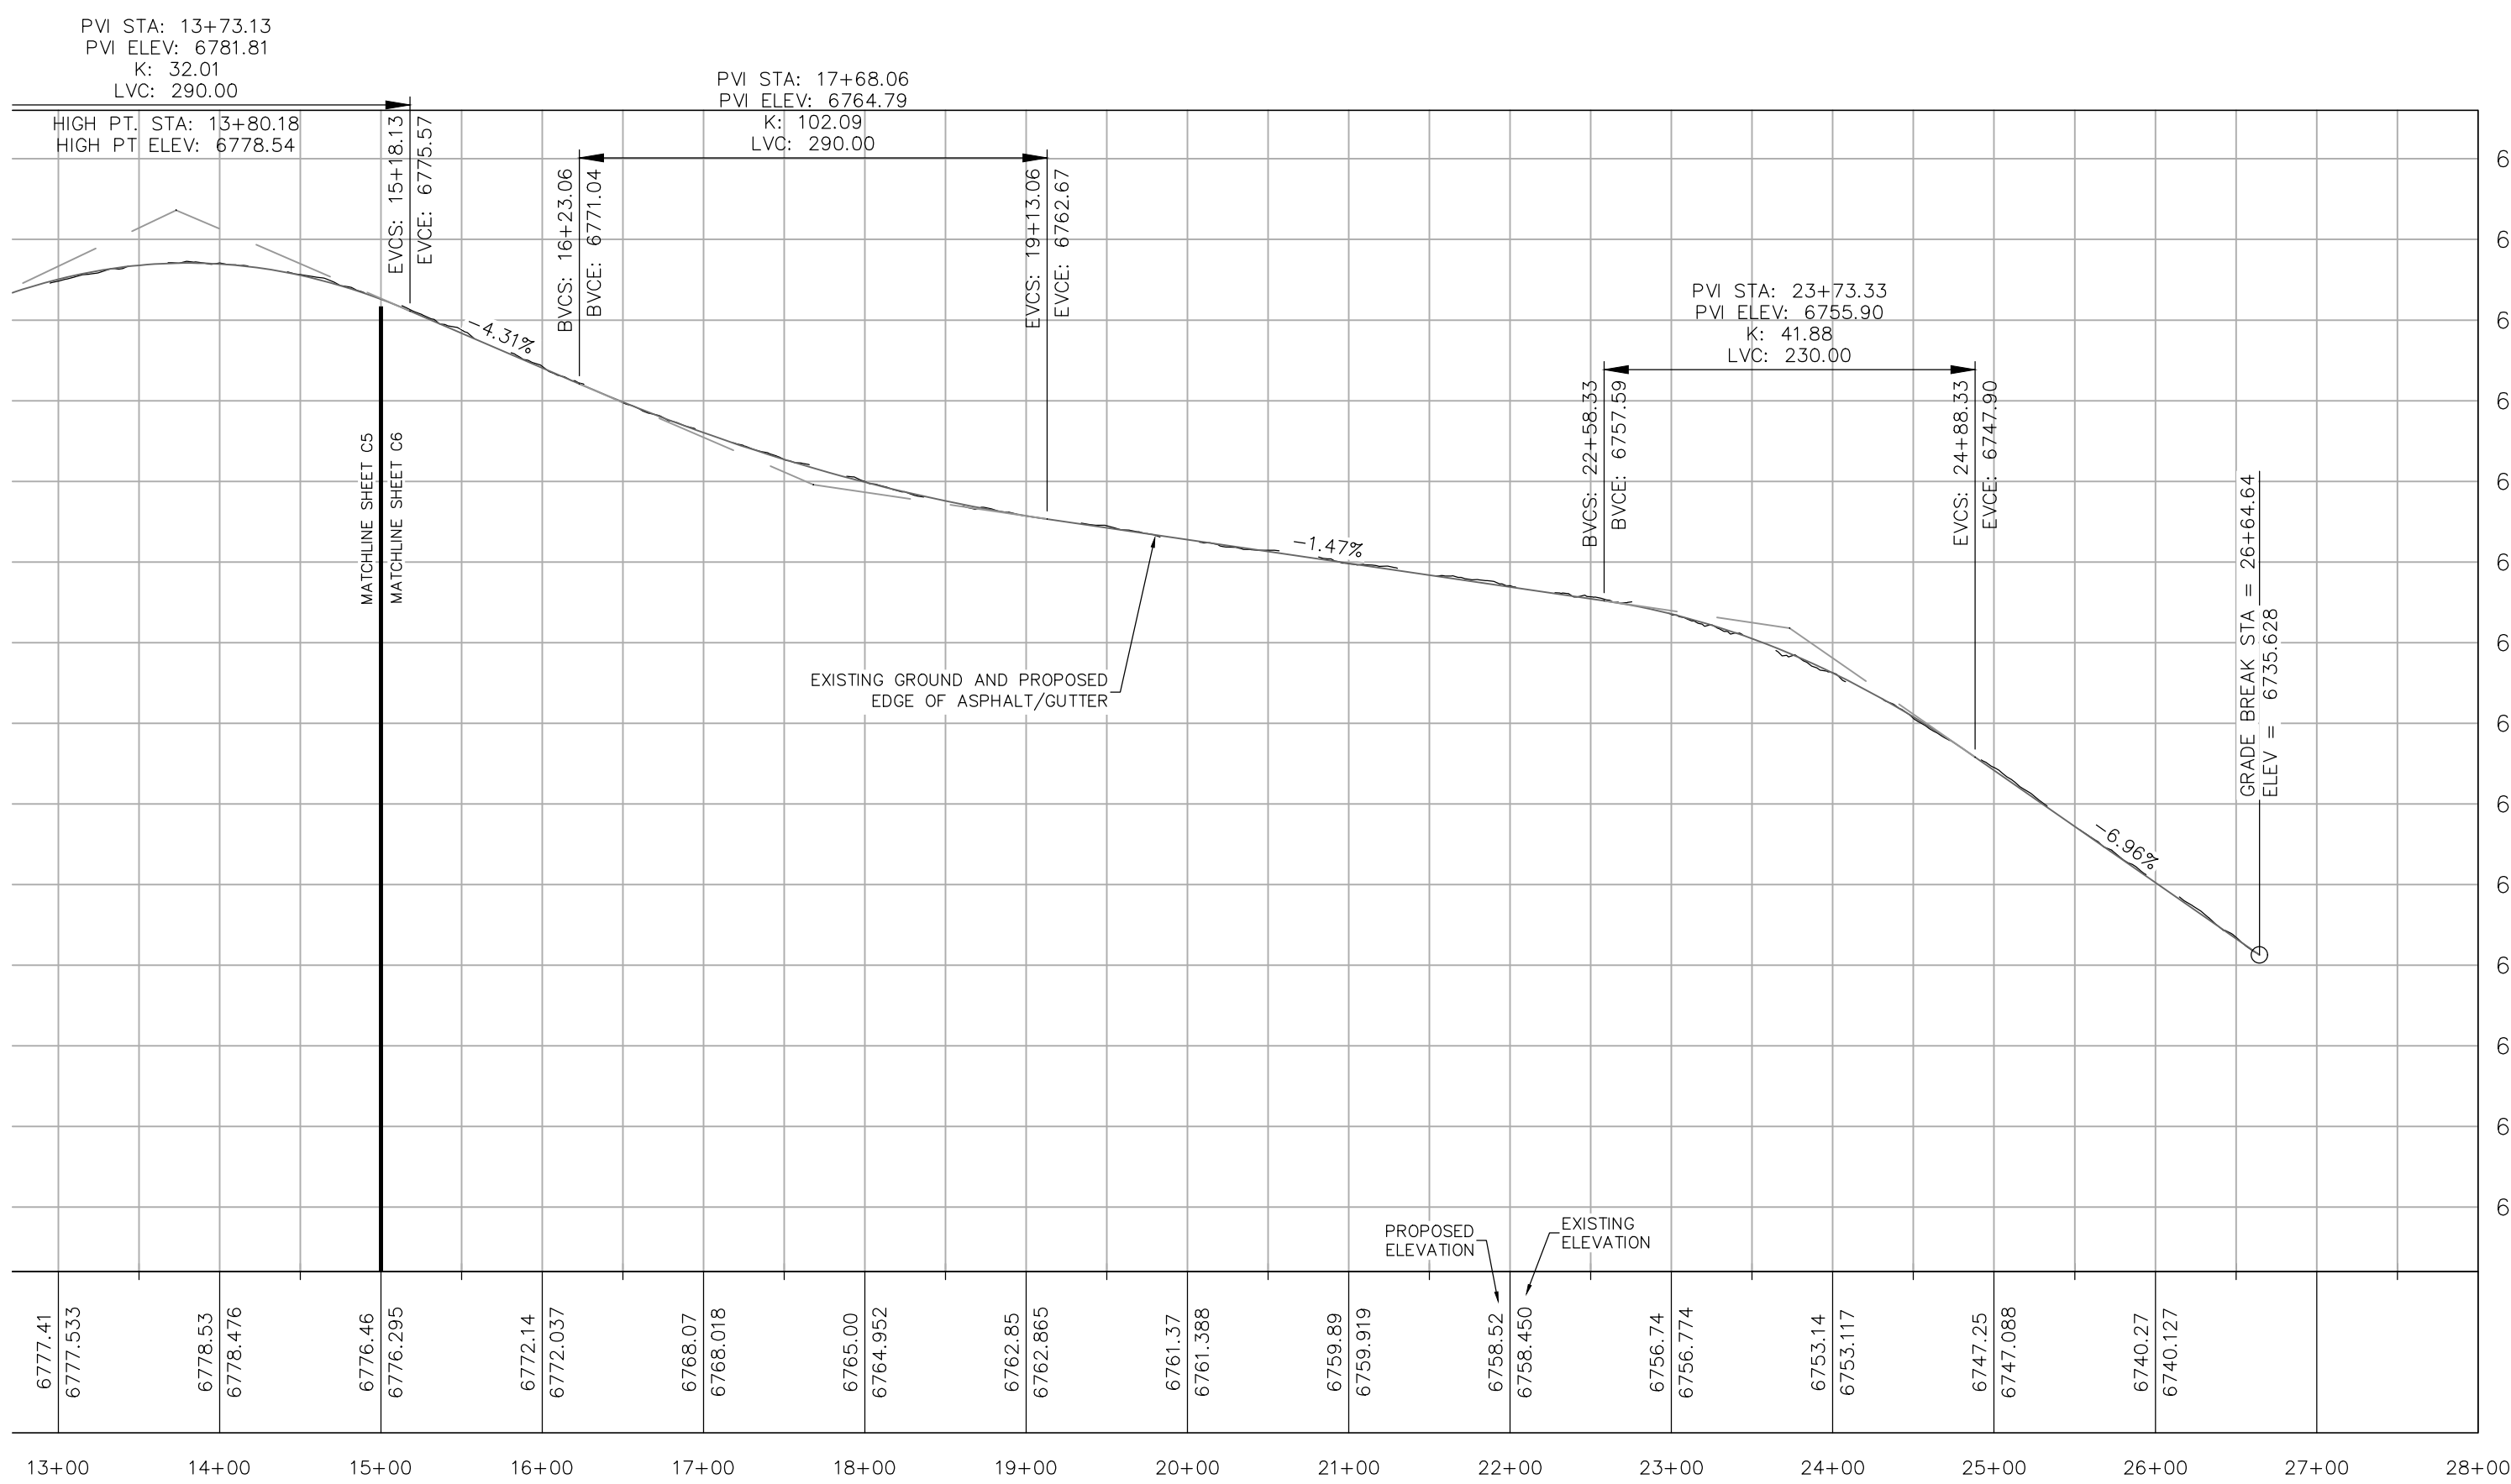

SIDEWALK PROFILE STA 15+00 TO 27+15
HORIZ SCALE: 1"=100'
VERT SCALE: 1"=10'

STORM SEWER EAST PROFILE
HORIZ SCALE: 1"=50'
VERT SCALE: 1"=5'