
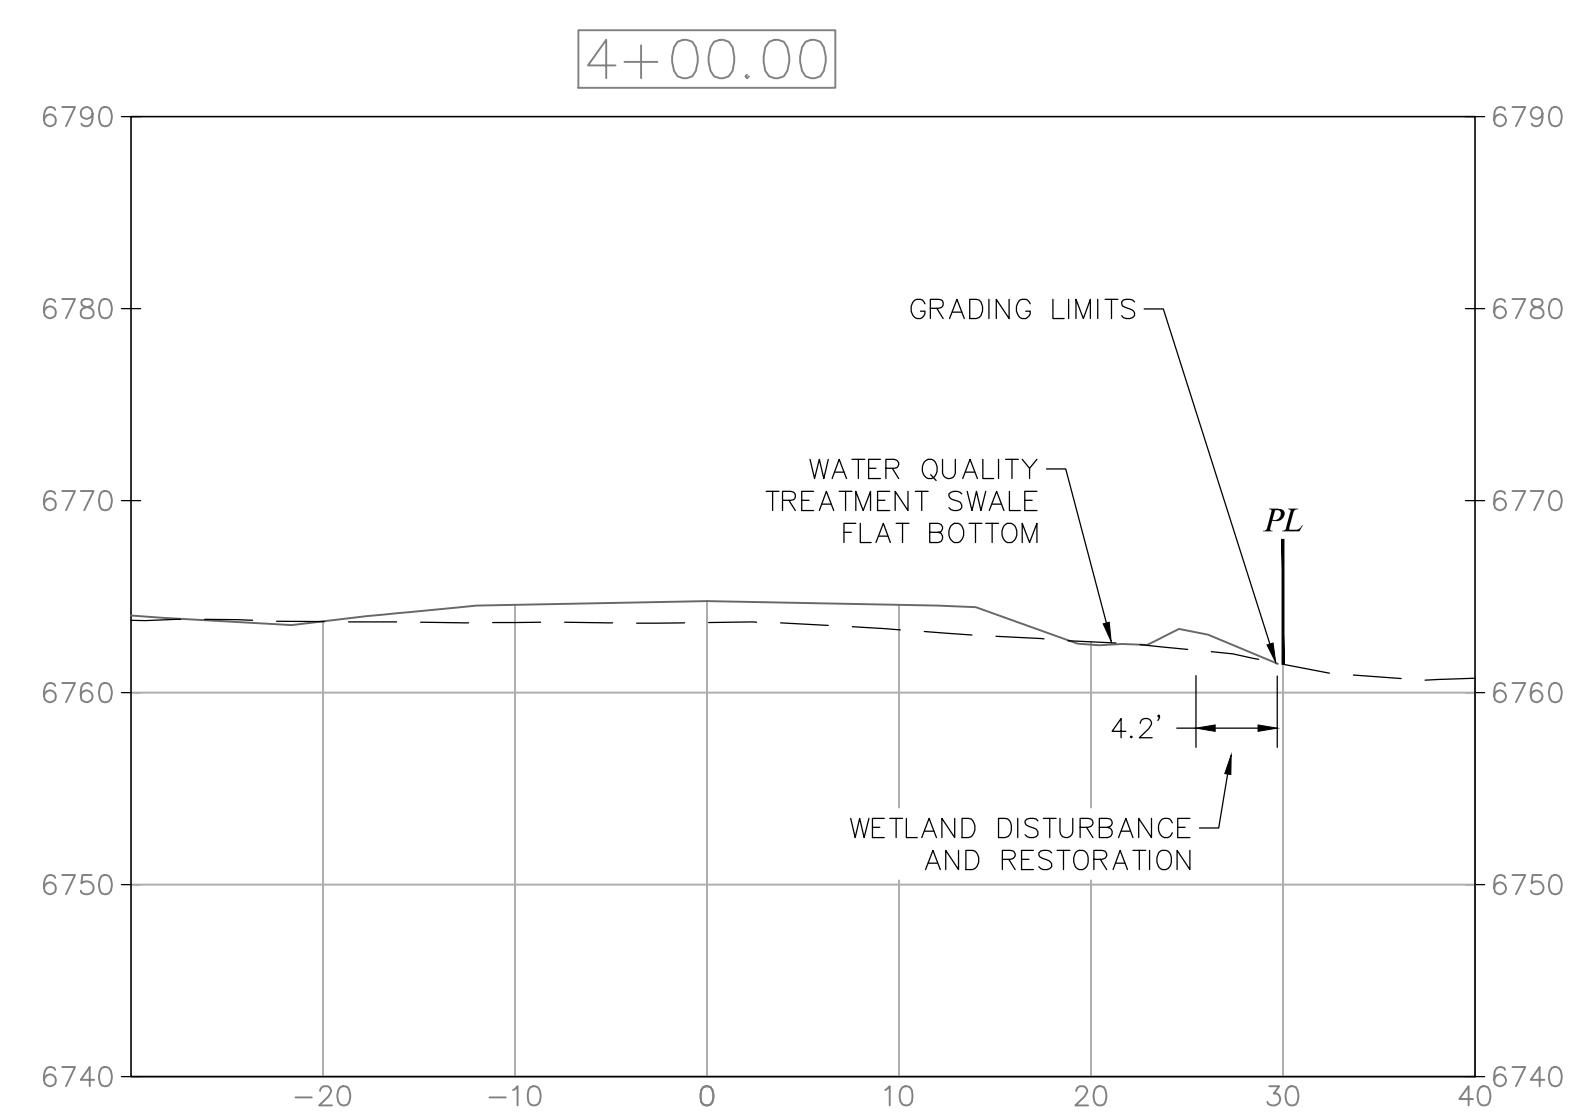
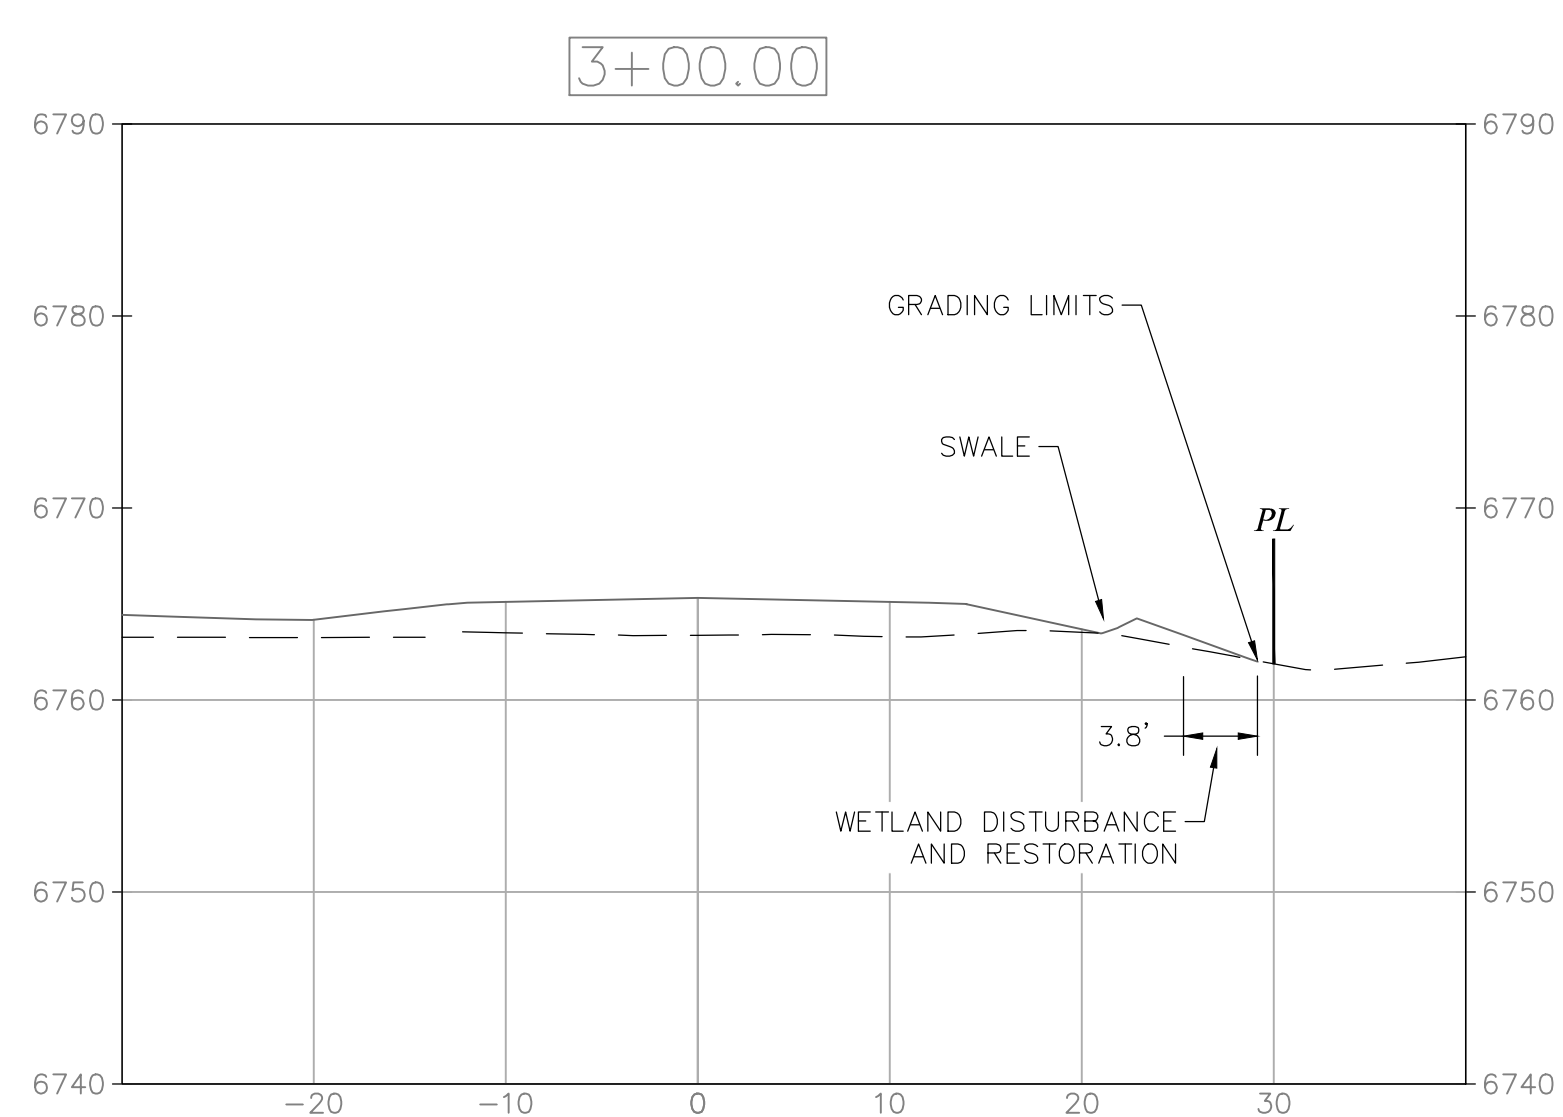


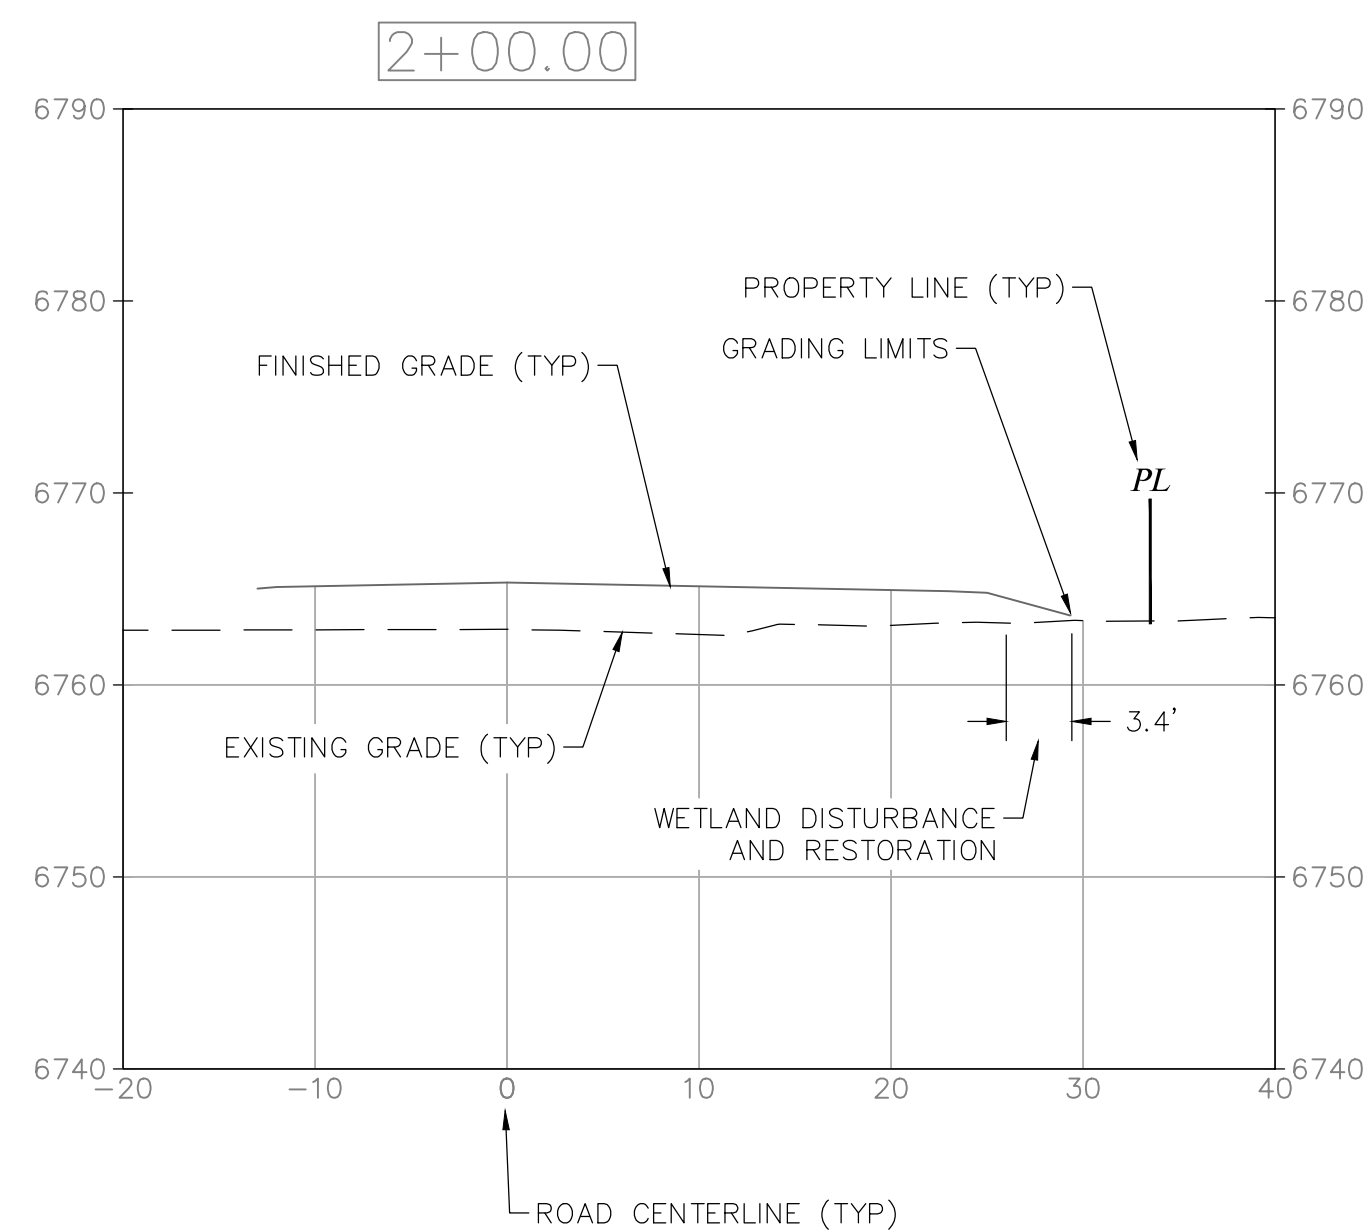


FOUR POINTS
ENGINEERING
SURVEYING

**440 S. Lincoln Ave, Suite 4A
P.O. Box 775966
Steamboat Springs, CO 80487
(970)-871-6772
www.fourpointssse.com**

[illegible]

LOT 1 INDIAN MEADOWS
PHASE I DEVELOPMENT PLAN
LOT 1, INDIAN MEADOWS FILING NO. 3
STEAMBOAT SPRINGS, CO 80487

HORIZONTAL SCALE

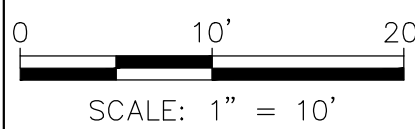

DATE: 11/30/2021
JOB #: 1448-005
DRAWN BY: SDW
DESIGN BY: JLW
REVIEW BY: RL

IF THIS DRAWING IS PRESENTED IN A
FORMAT OTHER THAN 24" X 36", THE
GRAPHIC SCALE SHOULD BE UTILIZED

DRAWING:

CROSS ACCESS ROAD SECTION VIEWS

SHEET NO.

C4.2

NOT FOR CONSTRUCTION