
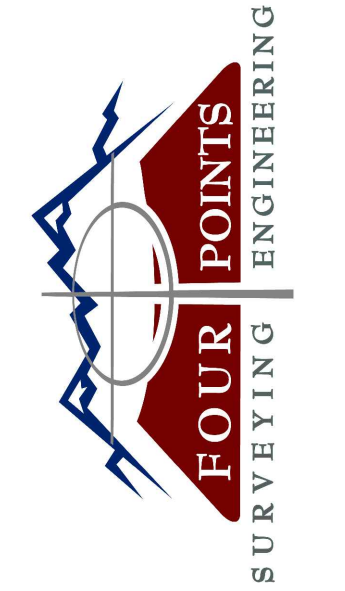


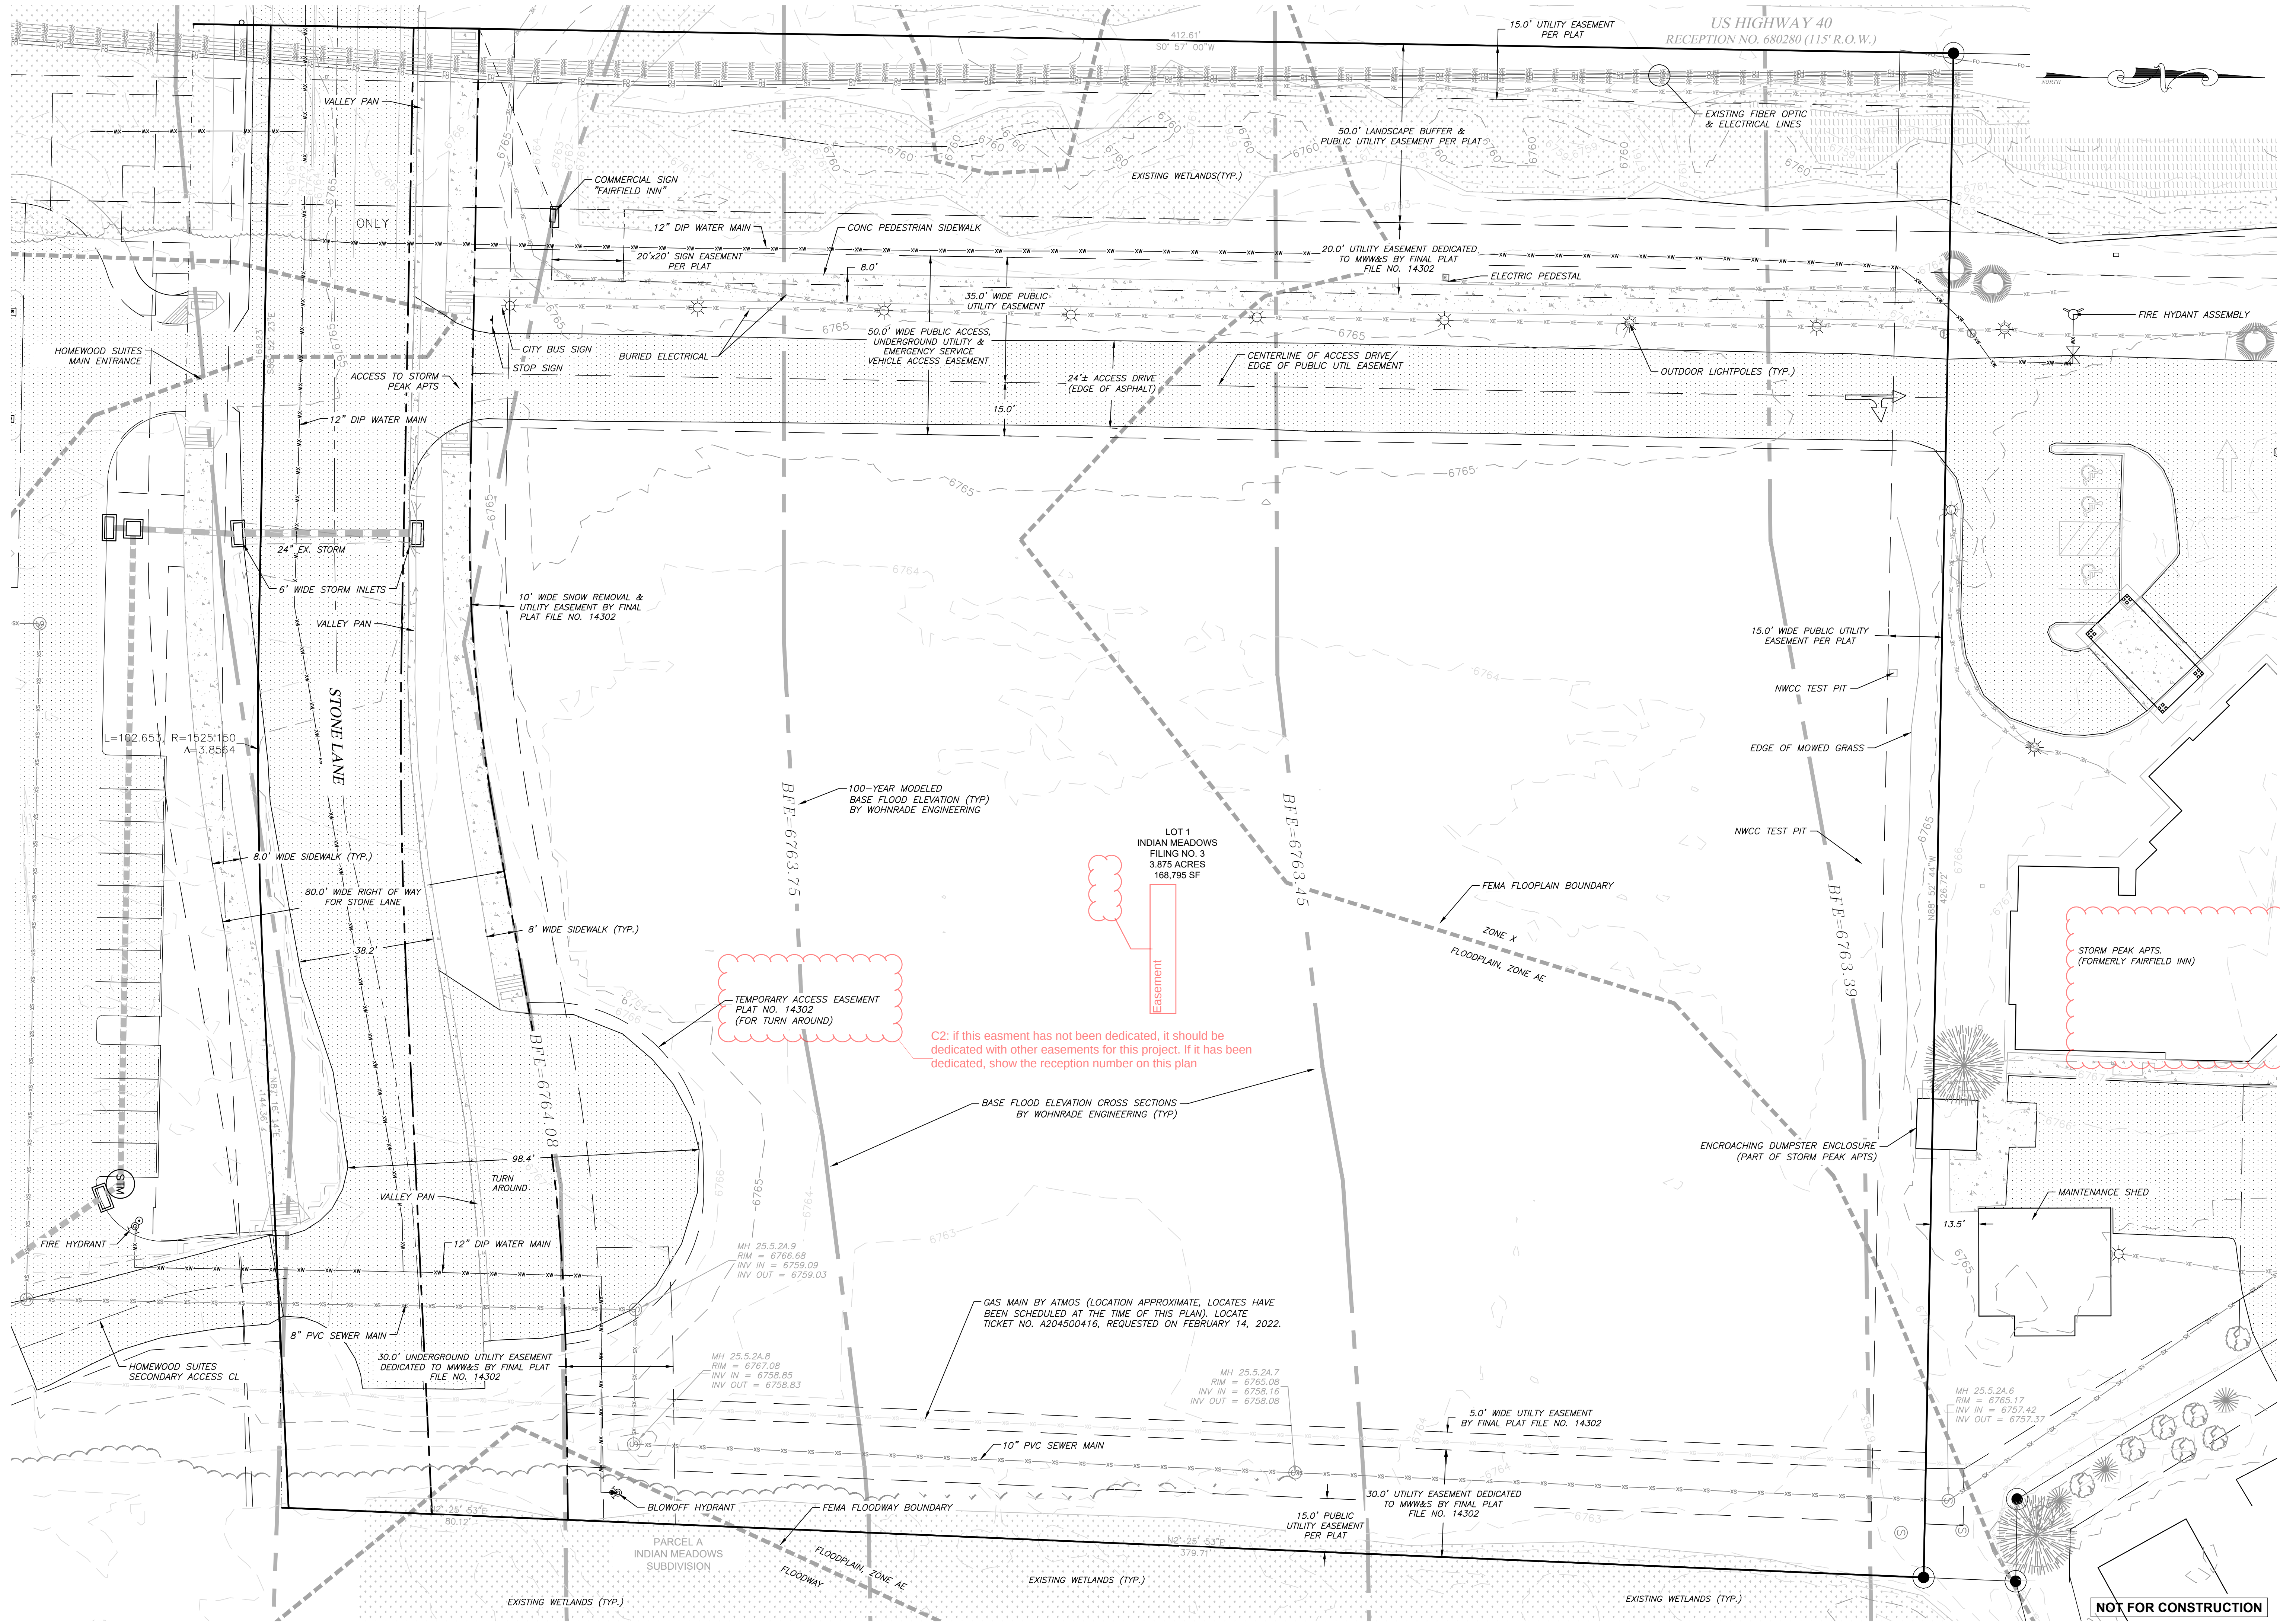

440 S. Lincoln Ave, Suite 4A
P.O. Box 775966
Steamboat Springs, CO 80487
(970)-871-6772
www.fourpointssse.com

No.	DATE	REVISIONS	INT
1	4/19/22	PER 1ST DRT COMMENTS: 4/22 JLW	
2	6/1/22	PER 2ND DRT COMMENTS: 5/25 JLW	

LOT 1 INDIAN MEADOWS
PHASE I DEVELOPMENT PLAN
LOT 1, INDIAN MEADOWS FILING NO. 3
STEAMBOAT SPRINGS, CO 80487

HORIZONTAL SCALE

0 20' 40'
SCALE: 1" = 20'

CONTOUR INTERVAL = 2FT

DATE: 11/30/2021
JOB #: 1448-005
DRAWN BY: SDW
DESIGN BY: JLW
REVIEW BY: RL

IF THIS DRAWING IS PRESENTED IN A
FORMAT OTHER THAN 24" X 36" THE
GRAPHIC SCALE SHOULD BE ADJUSTED

EXISTING
CONDITIONS PLAN
DRAWING:

SHEET NO.

C2

NOT FOR CONSTRUCTION