


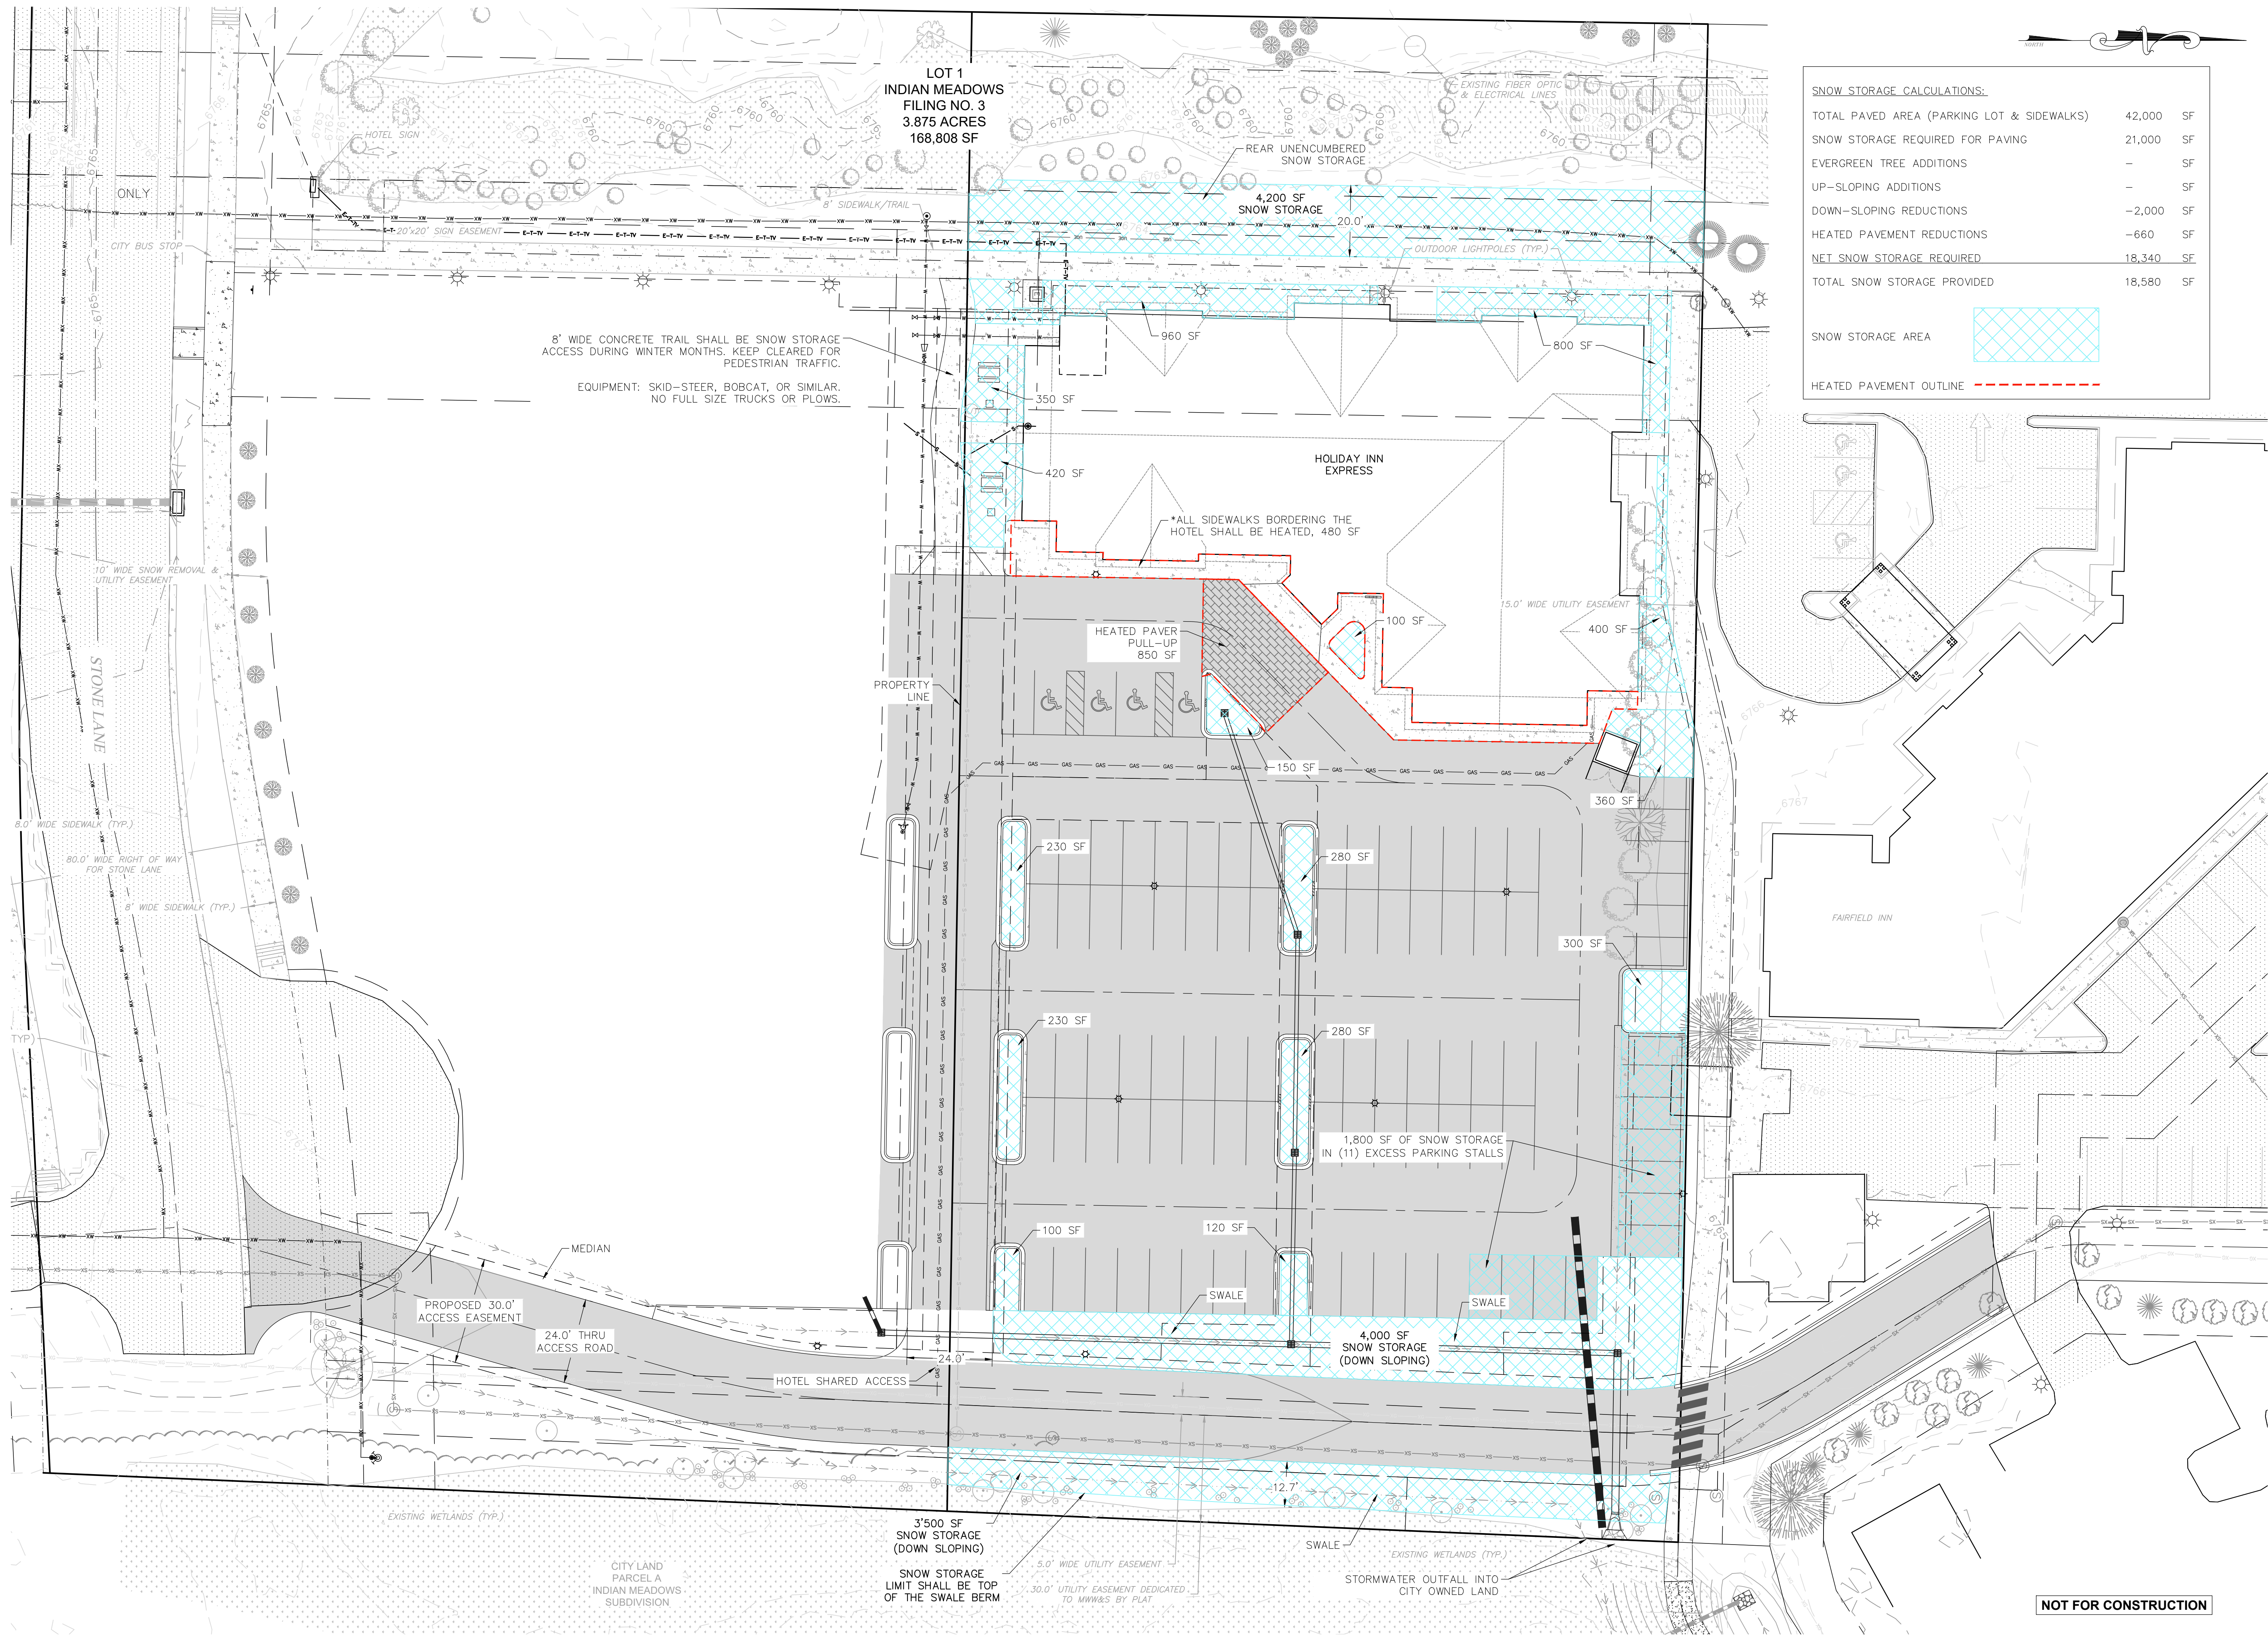


<u>SNOW STORAGE CALCULATIONS:</u>		
TOTAL PAVED AREA (PARKING LOT & SIDEWALKS)	42,000	SF
SNOW STORAGE REQUIRED FOR PAVING	21,000	SF
EVERGREEN TREE ADDITIONS	—	SF
UP-SLOPING ADDITIONS	—	SF
DOWN-SLOPING REDUCTIONS	—2,000	SF
HEATED PAVEMENT REDUCTIONS	—660	SF
NET SNOW STORAGE REQUIRED	18,340	SF
TOTAL SNOW STORAGE PROVIDED	18,580	SF



SNOW STORAGE AREA

HEATED PAVEMENT OUTLINE ————

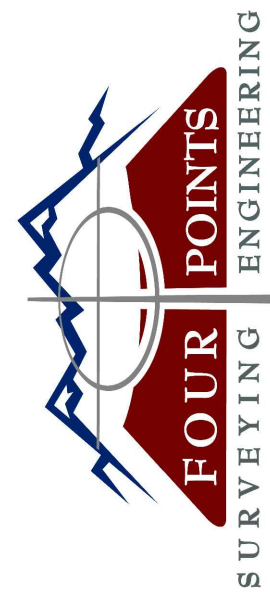


**440 S. Lincoln Ave, Suite 4A
P.O. Box 775966
Steamboat Springs, CO 80487
(970)-871-6772
www.fourpointsse.com**

[illegible]

LOT 1 INDIAN MEADOWS
PHASE II DEVELOPMENT PLAN

LOT 1, INDIAN MEADOWS FILING NO. 3
STEAMBOAT SPRINGS, CO 80487

HORIZONTAL SCALE

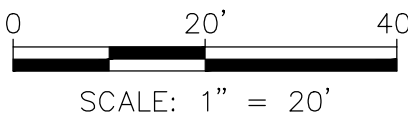

CONTOUR INTERVAL = 1 FT

DATE: 4/14/2022
JOB #: 1448-005
DRAWN BY: SDW
DESIGN BY: JLW
REVIEW BY: RL

IF THIS DRAWING IS PRESENTED IN A
FORMAT OTHER THAN 24" X 36", THE
GRAPHIC SCALE SHOULD BE UTILIZED.

SNOW STORAGE PLAN FOR HOLIDAY INN EXPRESS

DRAWING:

SHEET NO

C7

NOT FOR CONSTRUCTION