

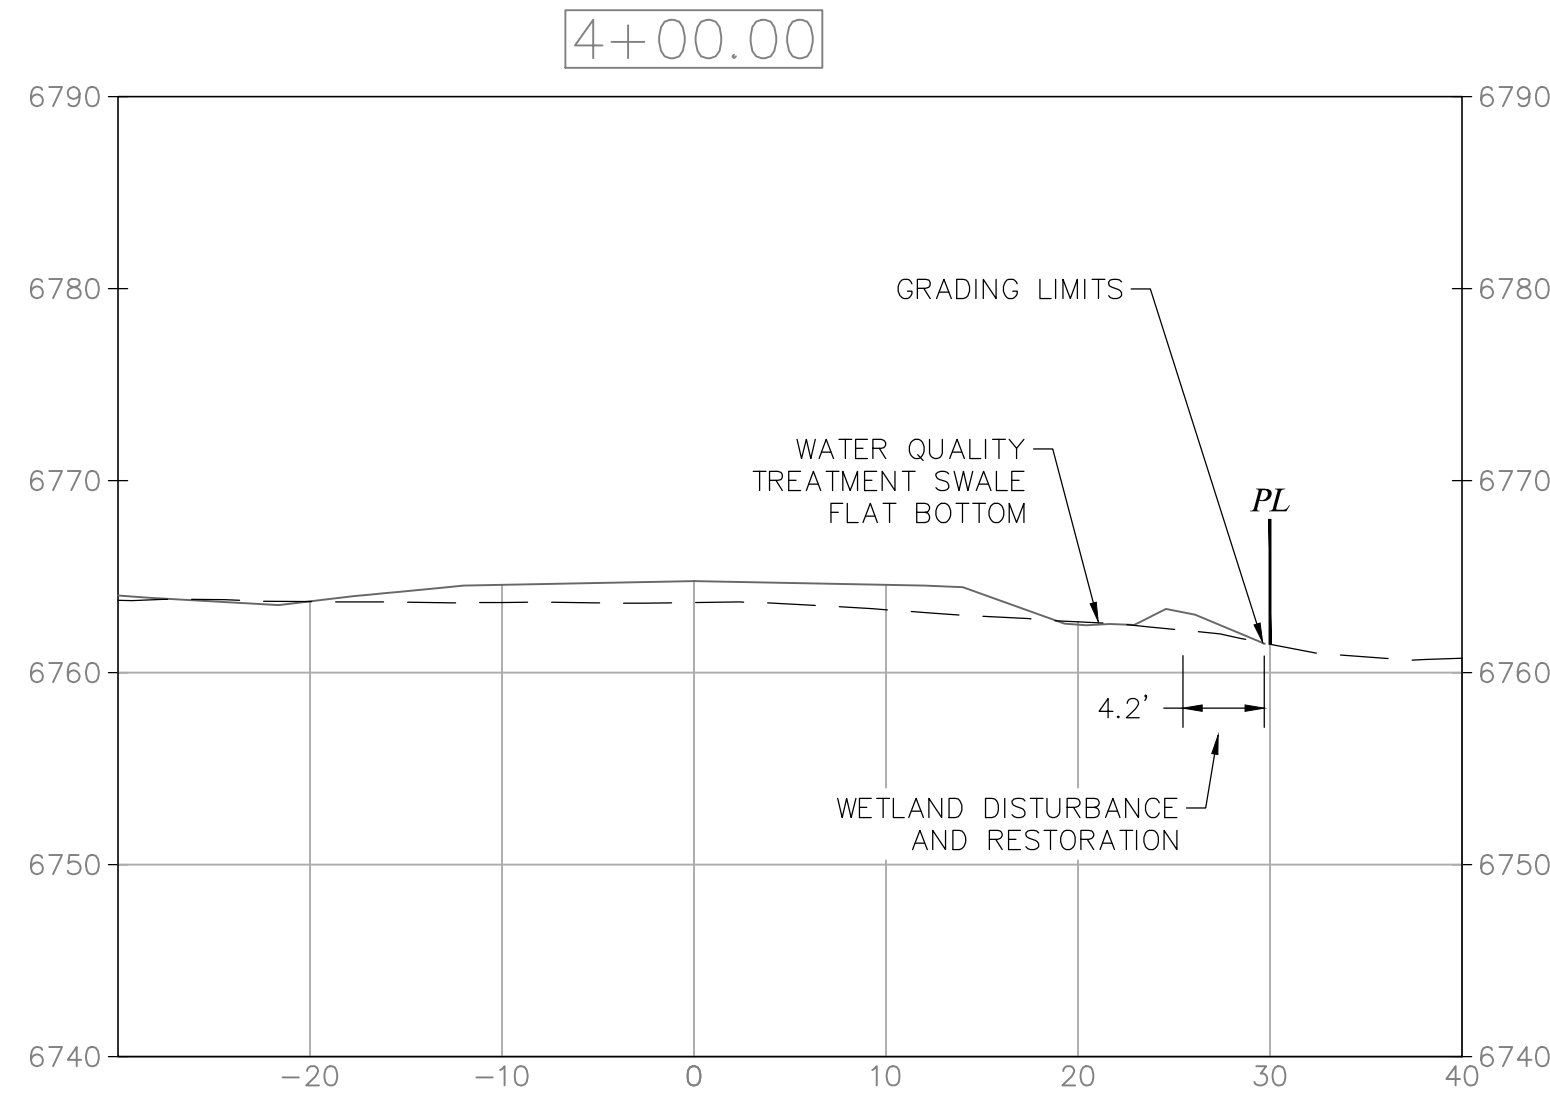
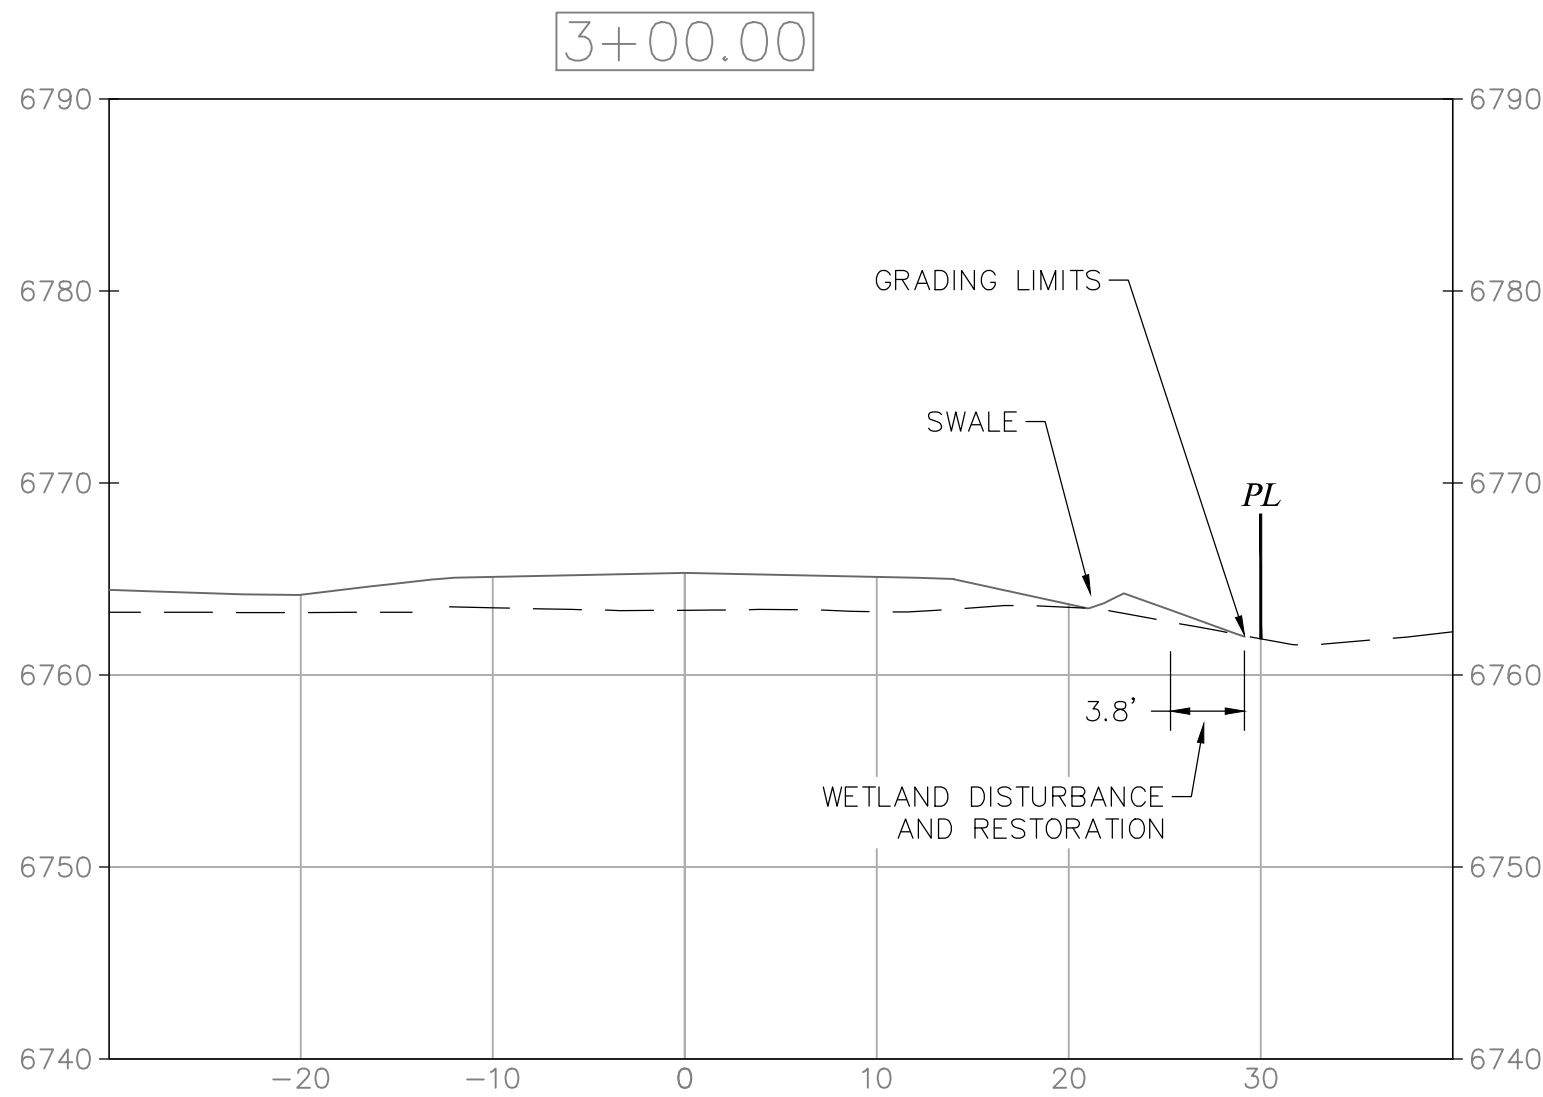


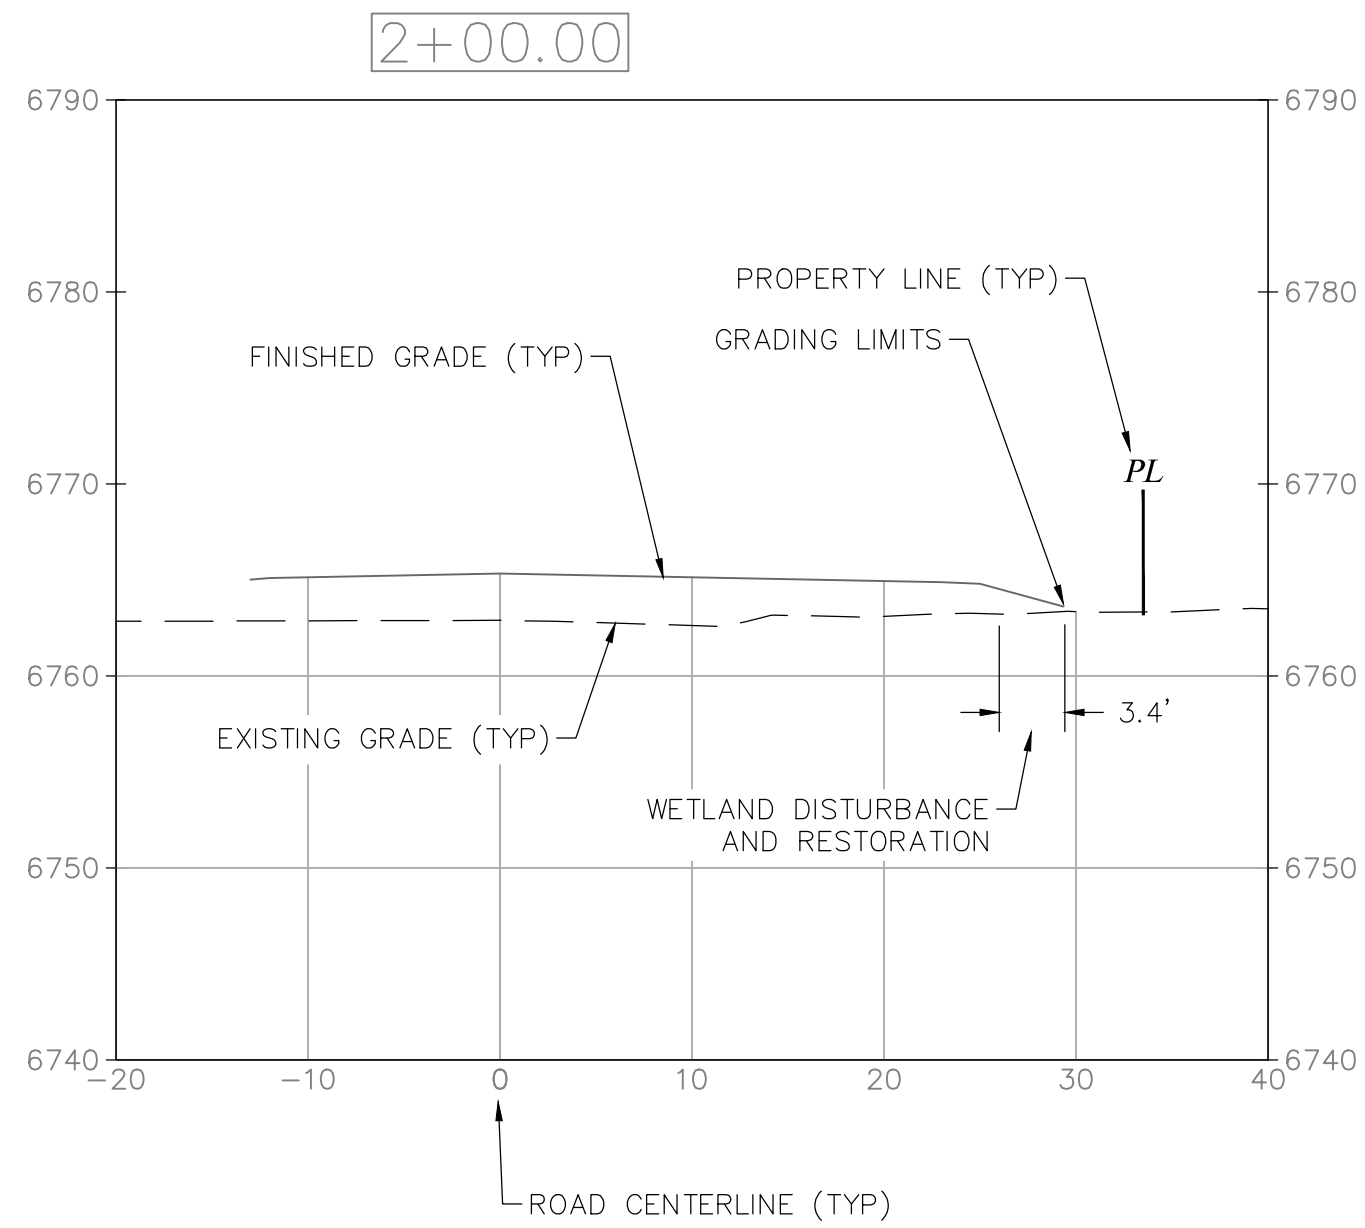

LOT 1 & LOT 2 INDIAN MEADOWS FILING NO. 4
FINAL PLAT MINOR SUBDIVISION
LOT 1, INDIAN MEADOWS FILING NO. 3
STEAMBOAT SPRINGS, CO 80487

HORIZONTAL SCALE

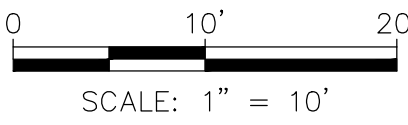

DATE: 6/3/2022
JOB #: 1448-005
DRAWN BY: JLW
DESIGN BY: JLW
REVIEW BY:

IF THIS DRAWING IS PRESENTED IN A
FORMAT OTHER THAN 24" X 36", THE
GRAPHIC SCALE SHOULD BE UTILIZED.

DRAWING:
CROSS ACCESS ROAD
SECTION VIEWS

SHEET NO.

C4.2

NOT FOR CONSTRUCTION