

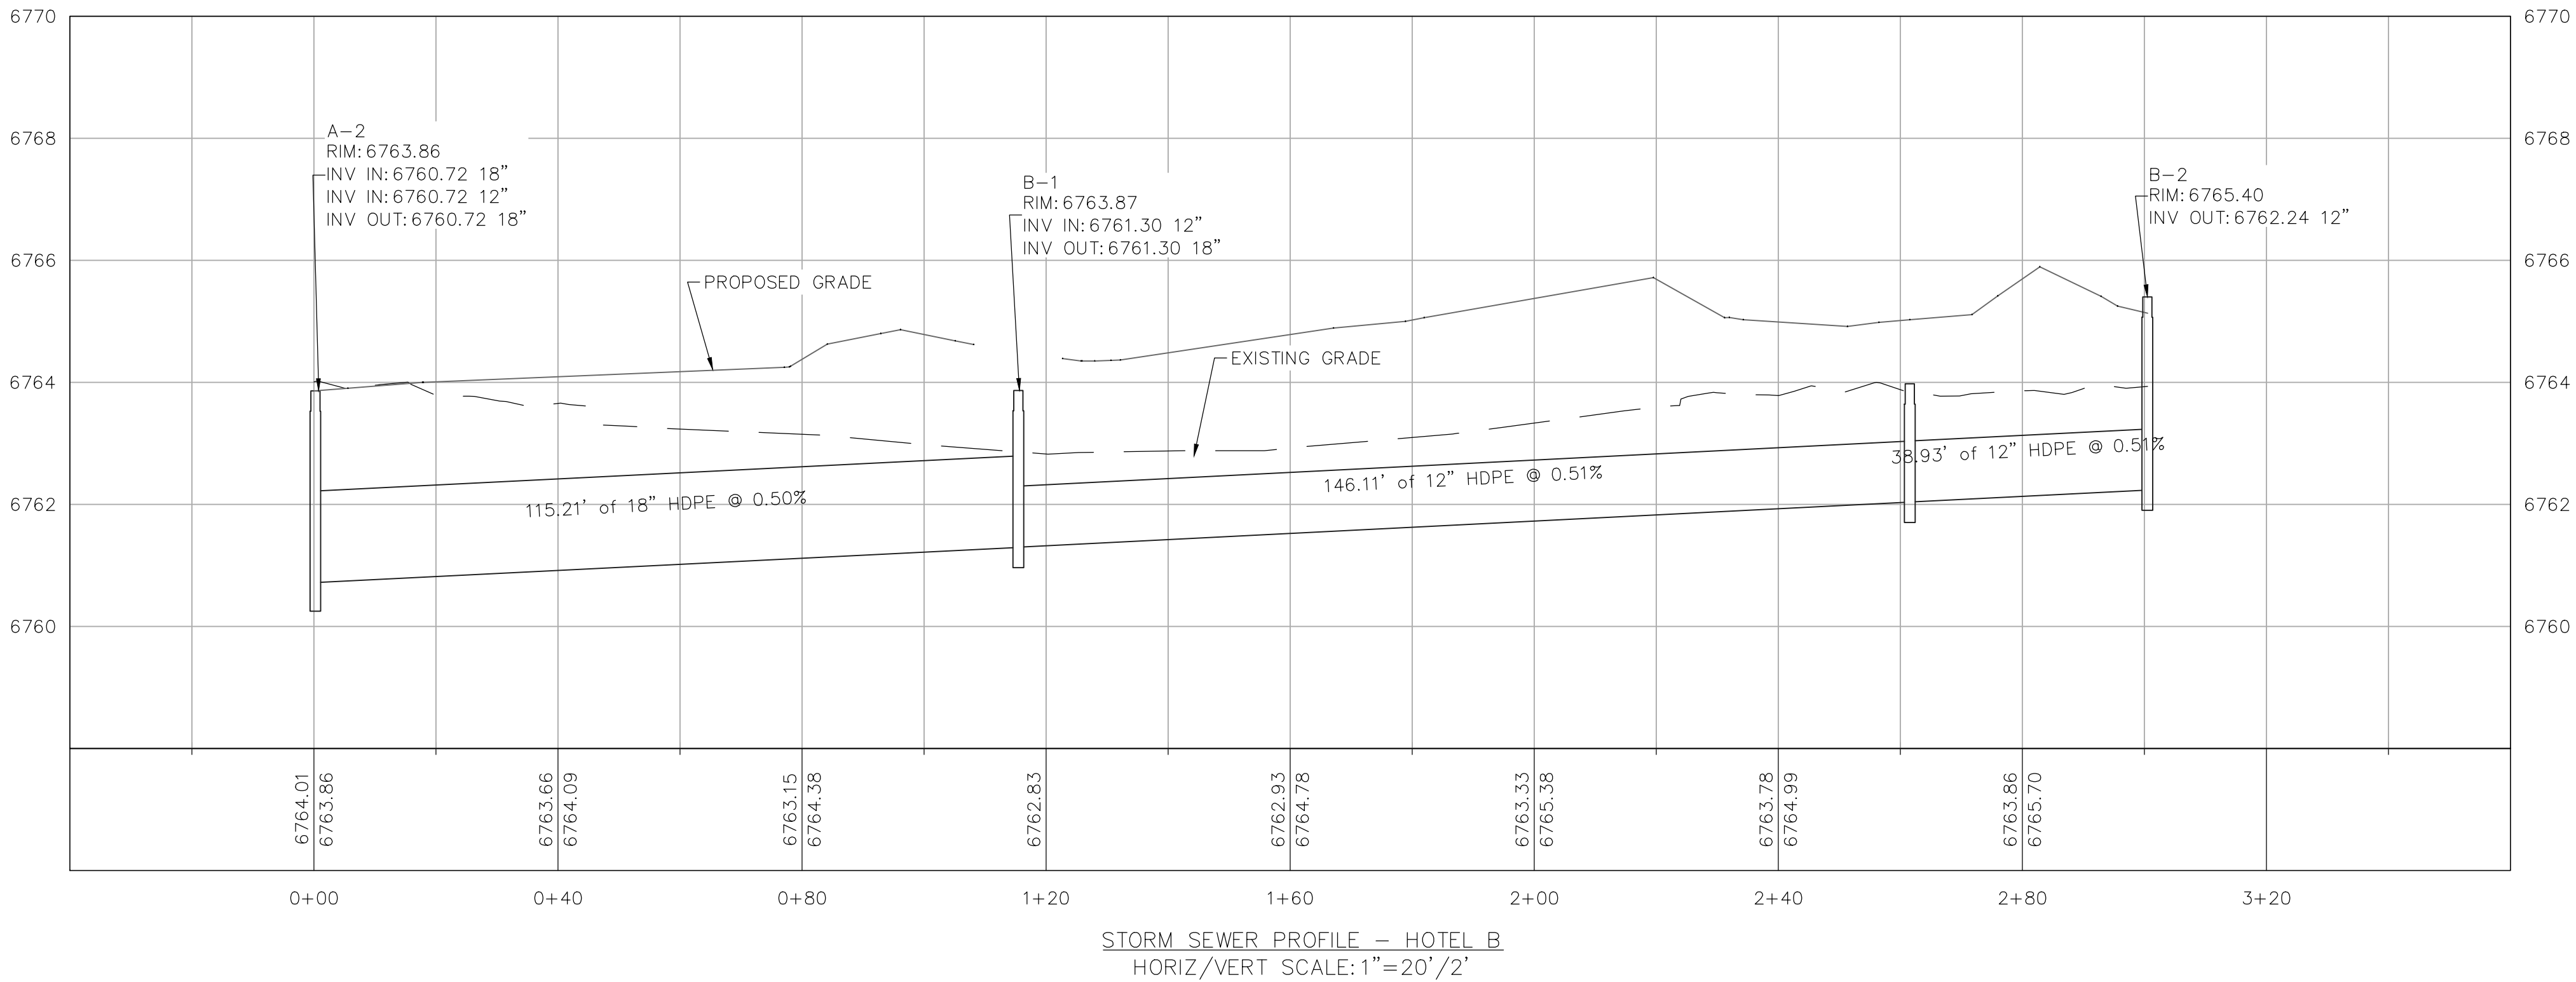


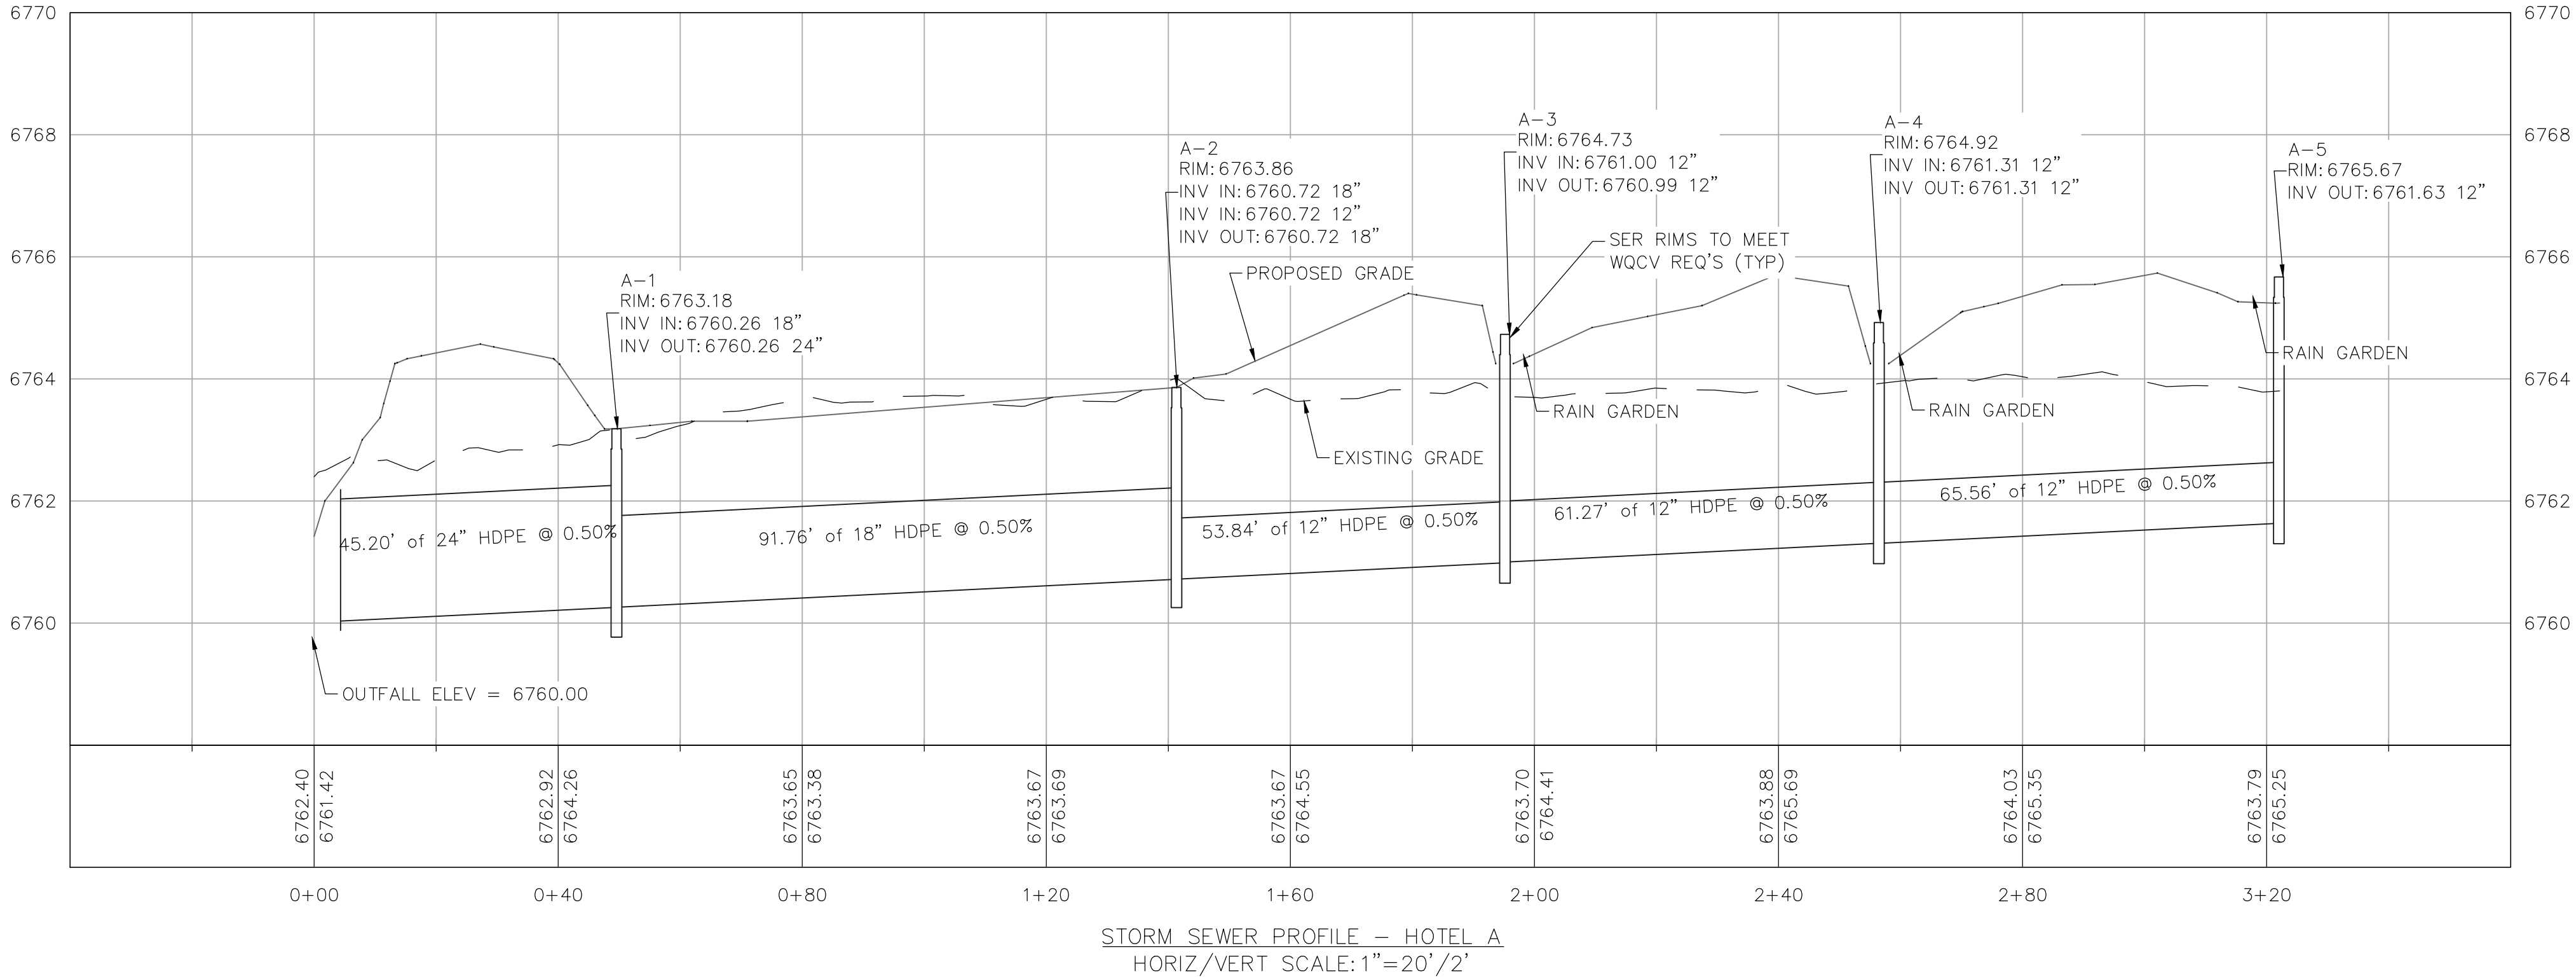

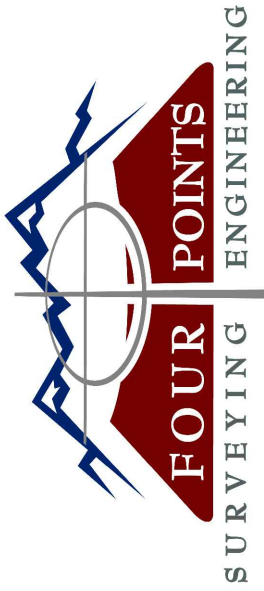

440 S. Lincoln Ave, Suite 4A  
P.O. Box 775966  
Steamboat Springs, CO 80487  
(970)-871-6772  
www.fourpointse.com

| No. | DATE    | REVISIONS            | INT        |
|-----|---------|----------------------|------------|
| 1   | 6/10/23 | PER 1ST DRT COMMENTS | 6/3/22 JLW |
|     |         |                      |            |
|     |         |                      |            |
LOT 1 INDIAN MEADOWS  
PHASE II DEVELOPMENT PLAN  
LOT 1, INDIAN MEADOWS FILING NO. 3  
STEAMBOAT SPRINGS, CO 80487

HORIZONTAL SCALE  
0 20' 40'  
SCALE: 1" = 20'

CONTOUR INTERVAL = 1 FT

DATE: 4/14/2022  
JOB #: 1448-005  
DRAWN BY: SDW  
DESIGN BY: JLW  
REVIEW BY: RL

IF THIS DRAWING IS PRESENTED IN A  
FORMAT OTHER THAN A4 X 36", THE  
GRAPHIC SCALE SHOULD BE UTILIZED.

DRAWING:  
STORM SEWER  
PROFILES

SHEET NO.  
C4.3